


PROPOSED GROUND FLOOR PLAN

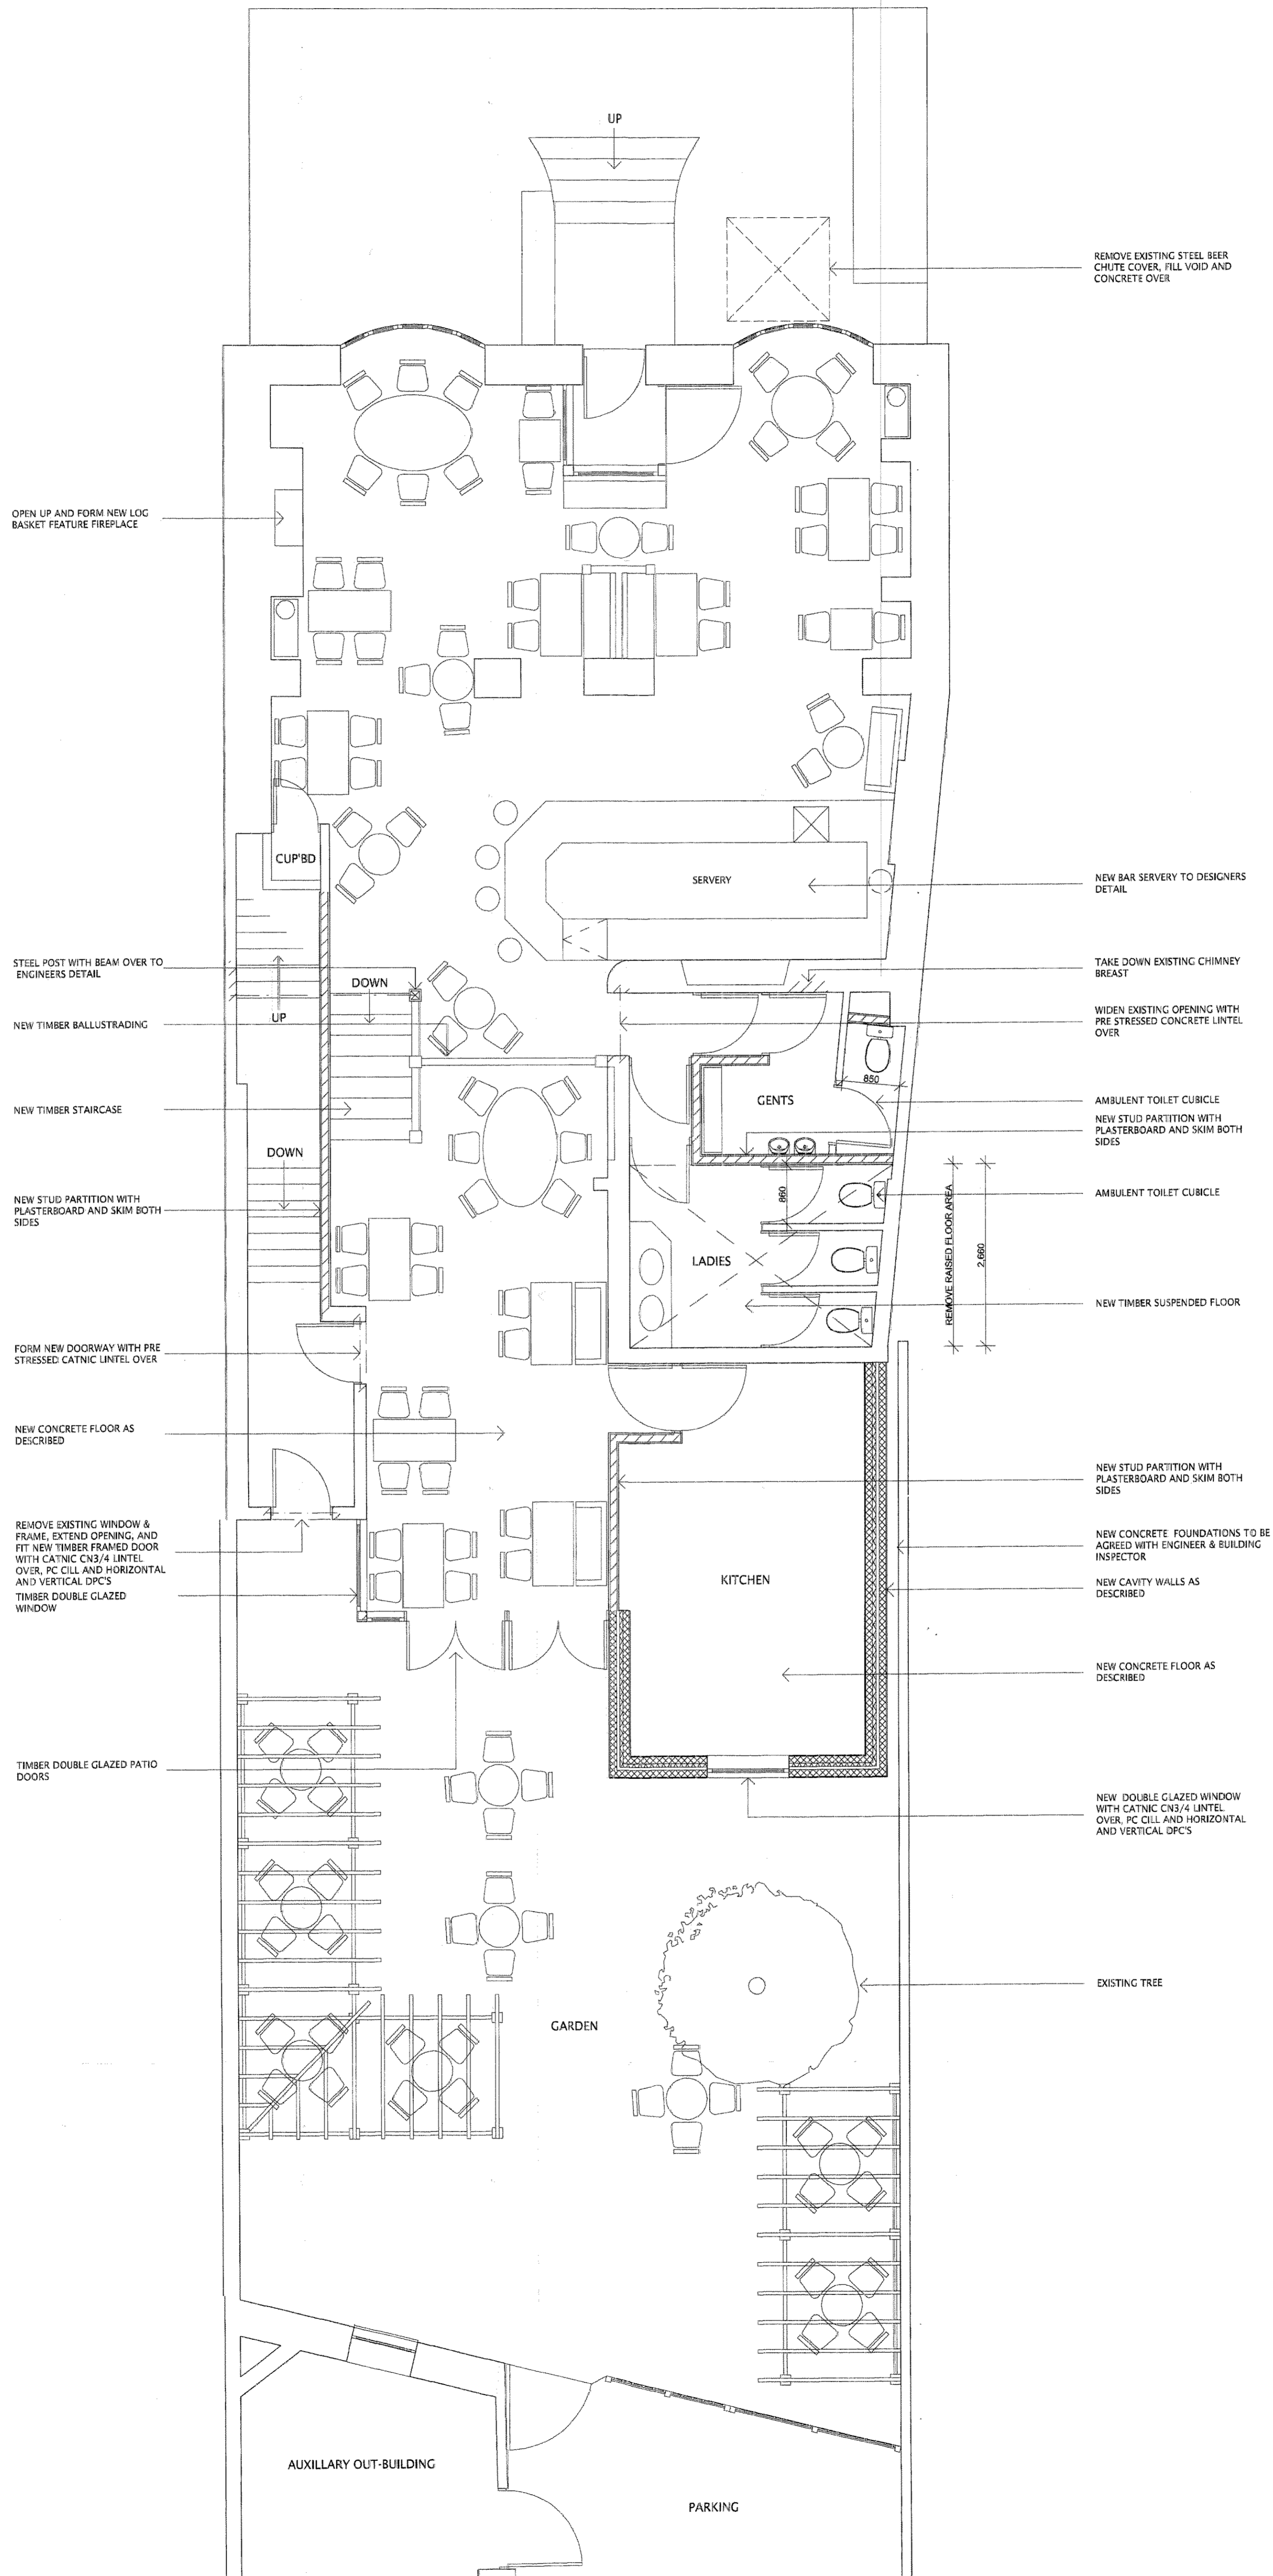

d. w. enterprises 32 sploft road sploft cardiff cf24 2da tel - 029 2040 0088 fax - 029 2049 3571 email: studio@dwenterprises.co.uk

TEIGNBRIDGE STRICHT  
PLANNING DEPARTMENT  
28 JUN 2006  
RECEIVED

002

PROJ. NO. 06472  
SHEET NO.  
DATE 05/06  
DRAWN BY JW  
SCALE 1:50  
APPROVED

THE CLIFFORD ARMS  
PROPOSED GROUND FLOOR PLAN

dwe  
www.dwenterprises.co.uk

architecture  
design  
graphics

06/05706