


NOTE: WALLS, FENCES AND HEDGES
MUST BE SET NO CLOSER TO THE PUBLIC
ROAD THAN 2M, AND MUST NOT
ENCROACH INTO THE VISIBILITY SPLAY

NOTE: ROAD SIDE DITCH
TO BE CULVERTED TO THE
SATISFACTION OF THE
ROADS AUTHORITY. HEADWALL TO
BE CONSTRUCTED AT INLET AND OUTLET

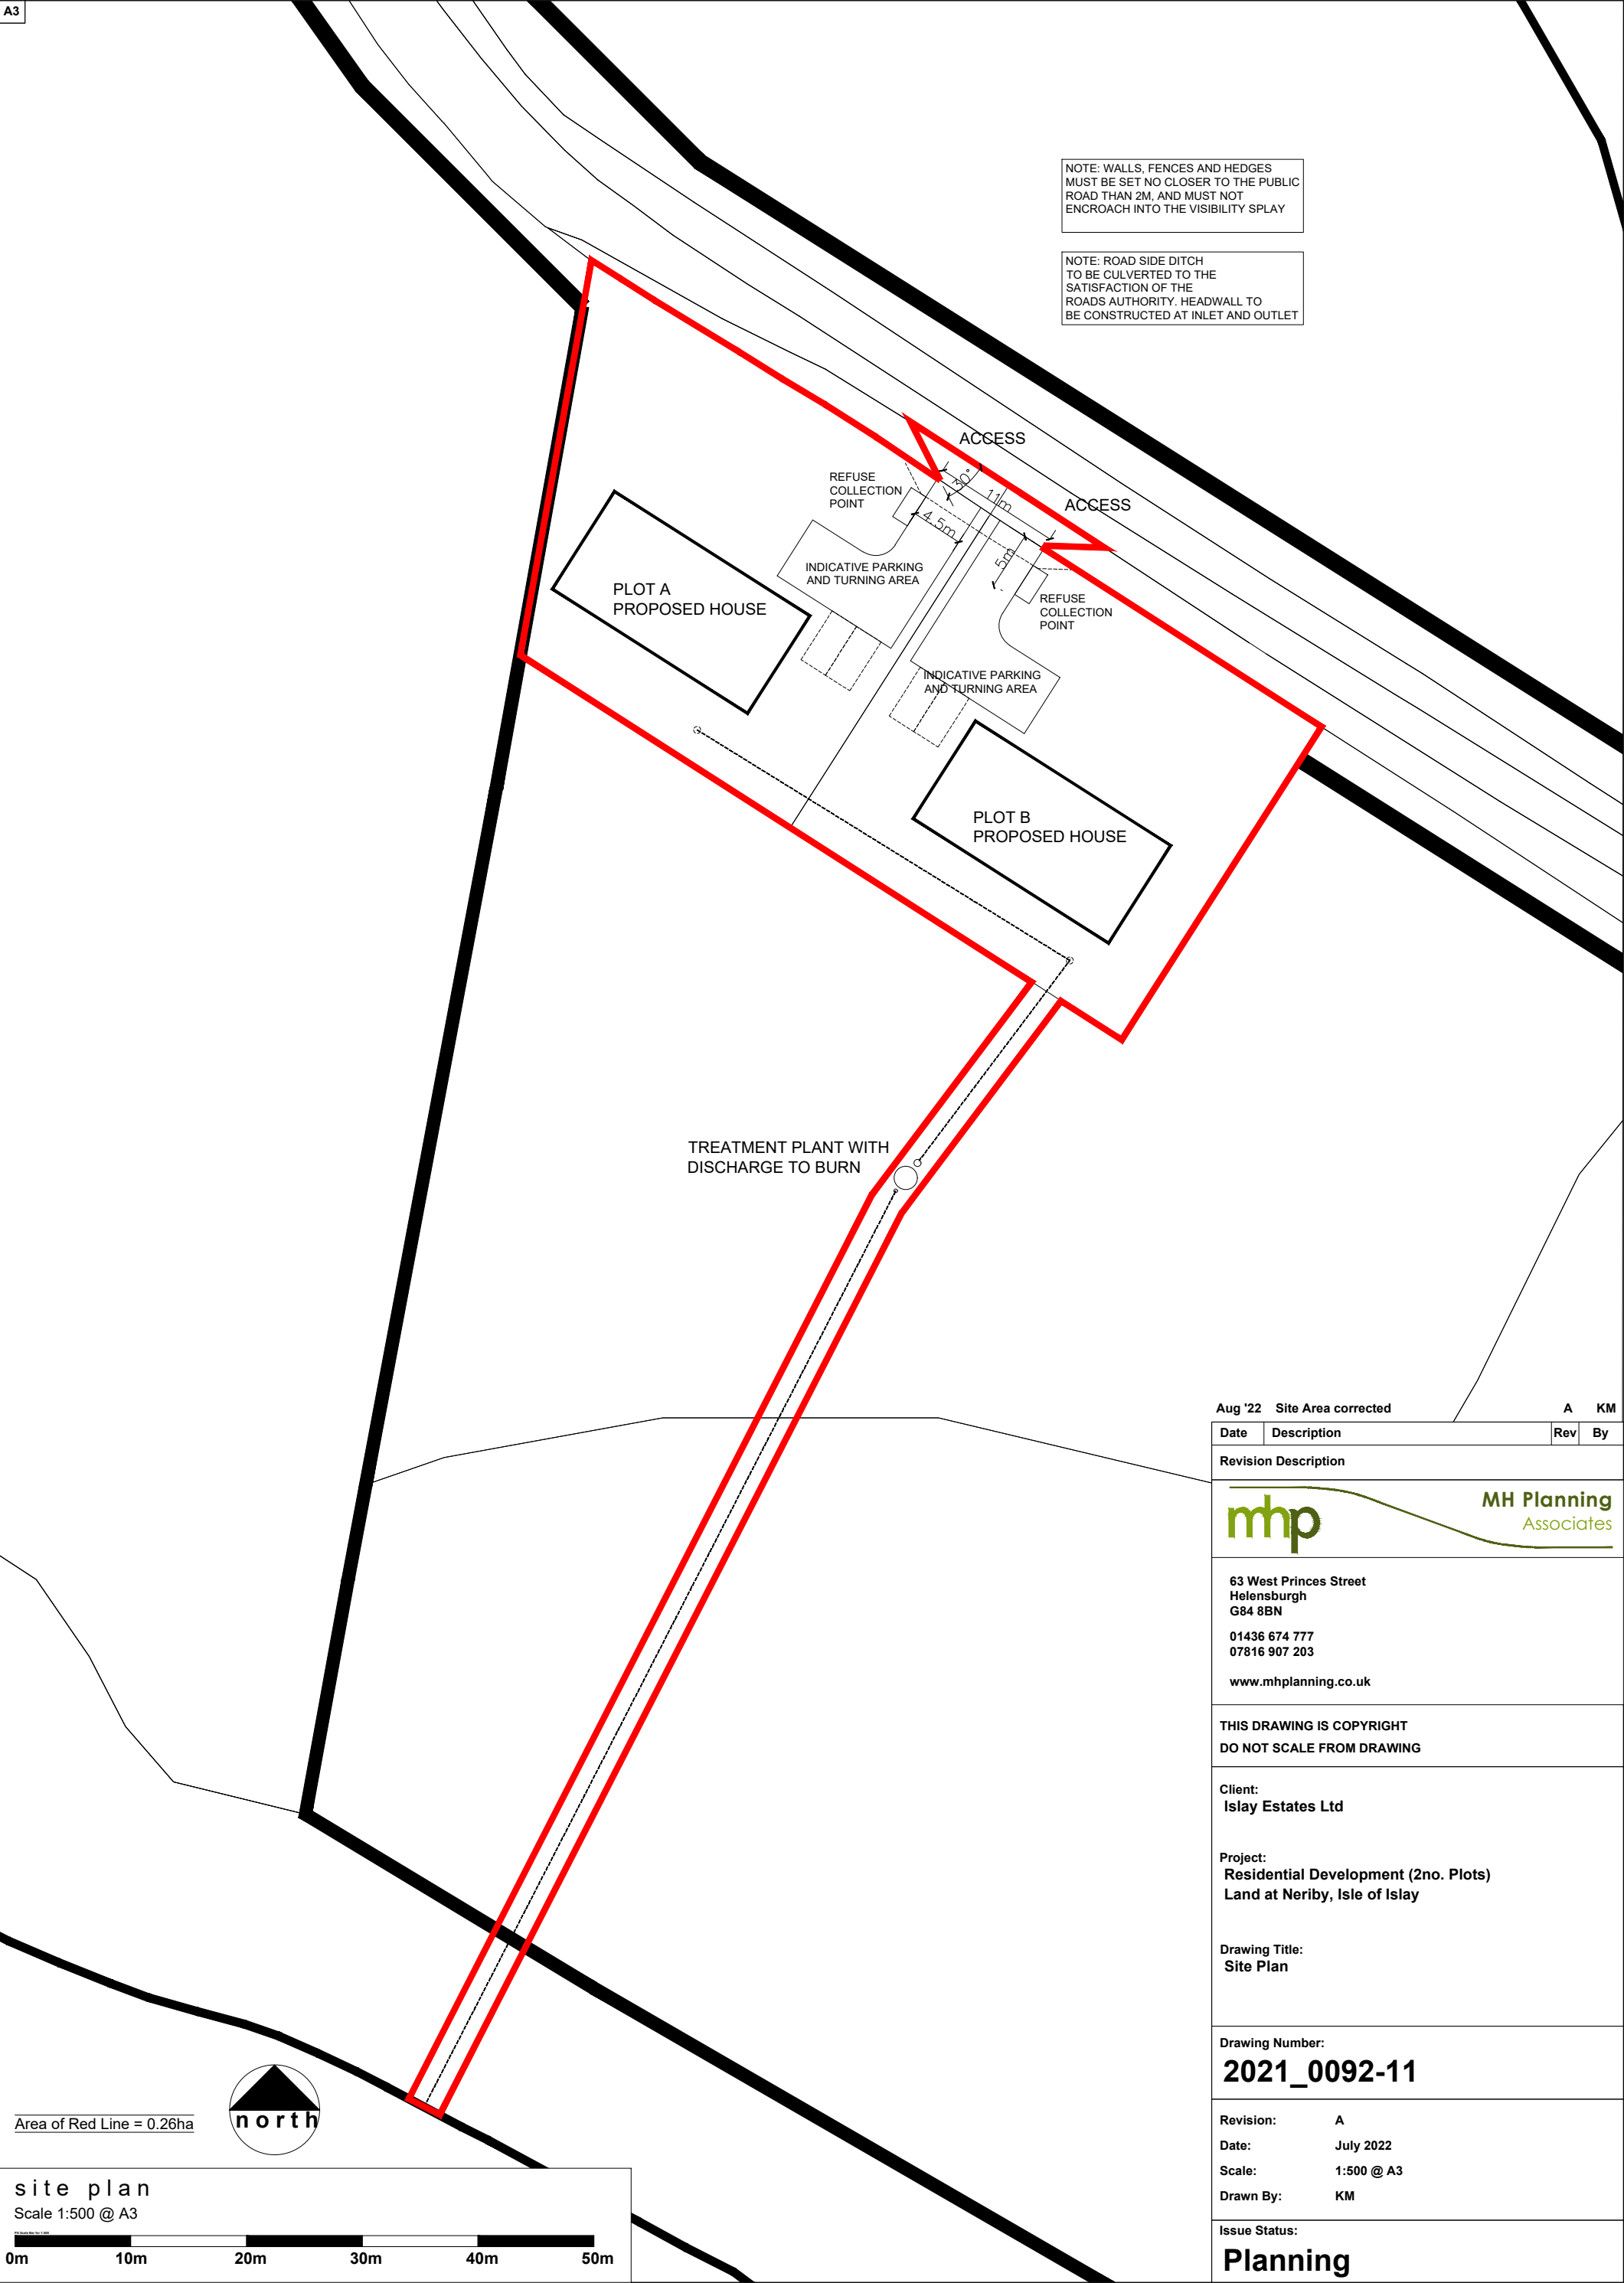

Aug '22 Site Area corrected A KM

Date	Description	Rev	By
------	-------------	-----	----

Revision Description



63 West Princes Street
Helensburgh
G84 8BN

01436 674 777
07816 907 203

www.mhplanning.co.uk

THIS DRAWING IS COPYRIGHT
DO NOT SCALE FROM DRAWING

Client:
Islay Estates Ltd

Project:
Residential Development (2no. Plots)
Land at Neriby, Isle of Islay

Drawing Title:
Site Plan

Drawing Number:
2021_0092-11

Revision: A
Date: July 2022
Scale: 1:500 @ A3
Drawn By: KM

Issue Status:
Planning