
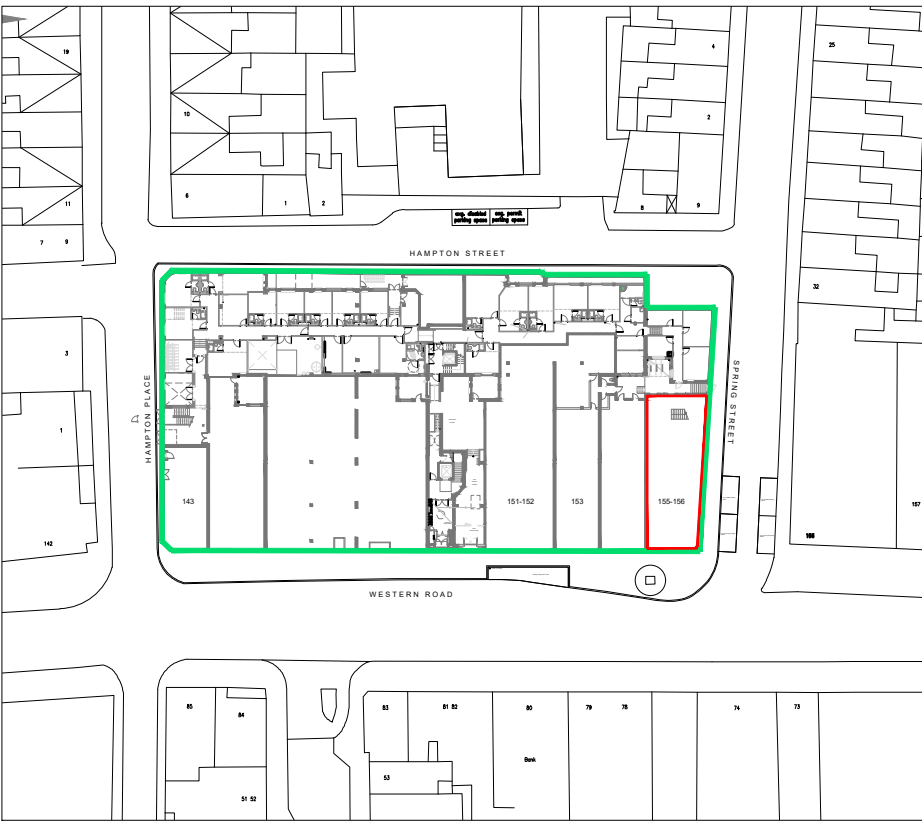


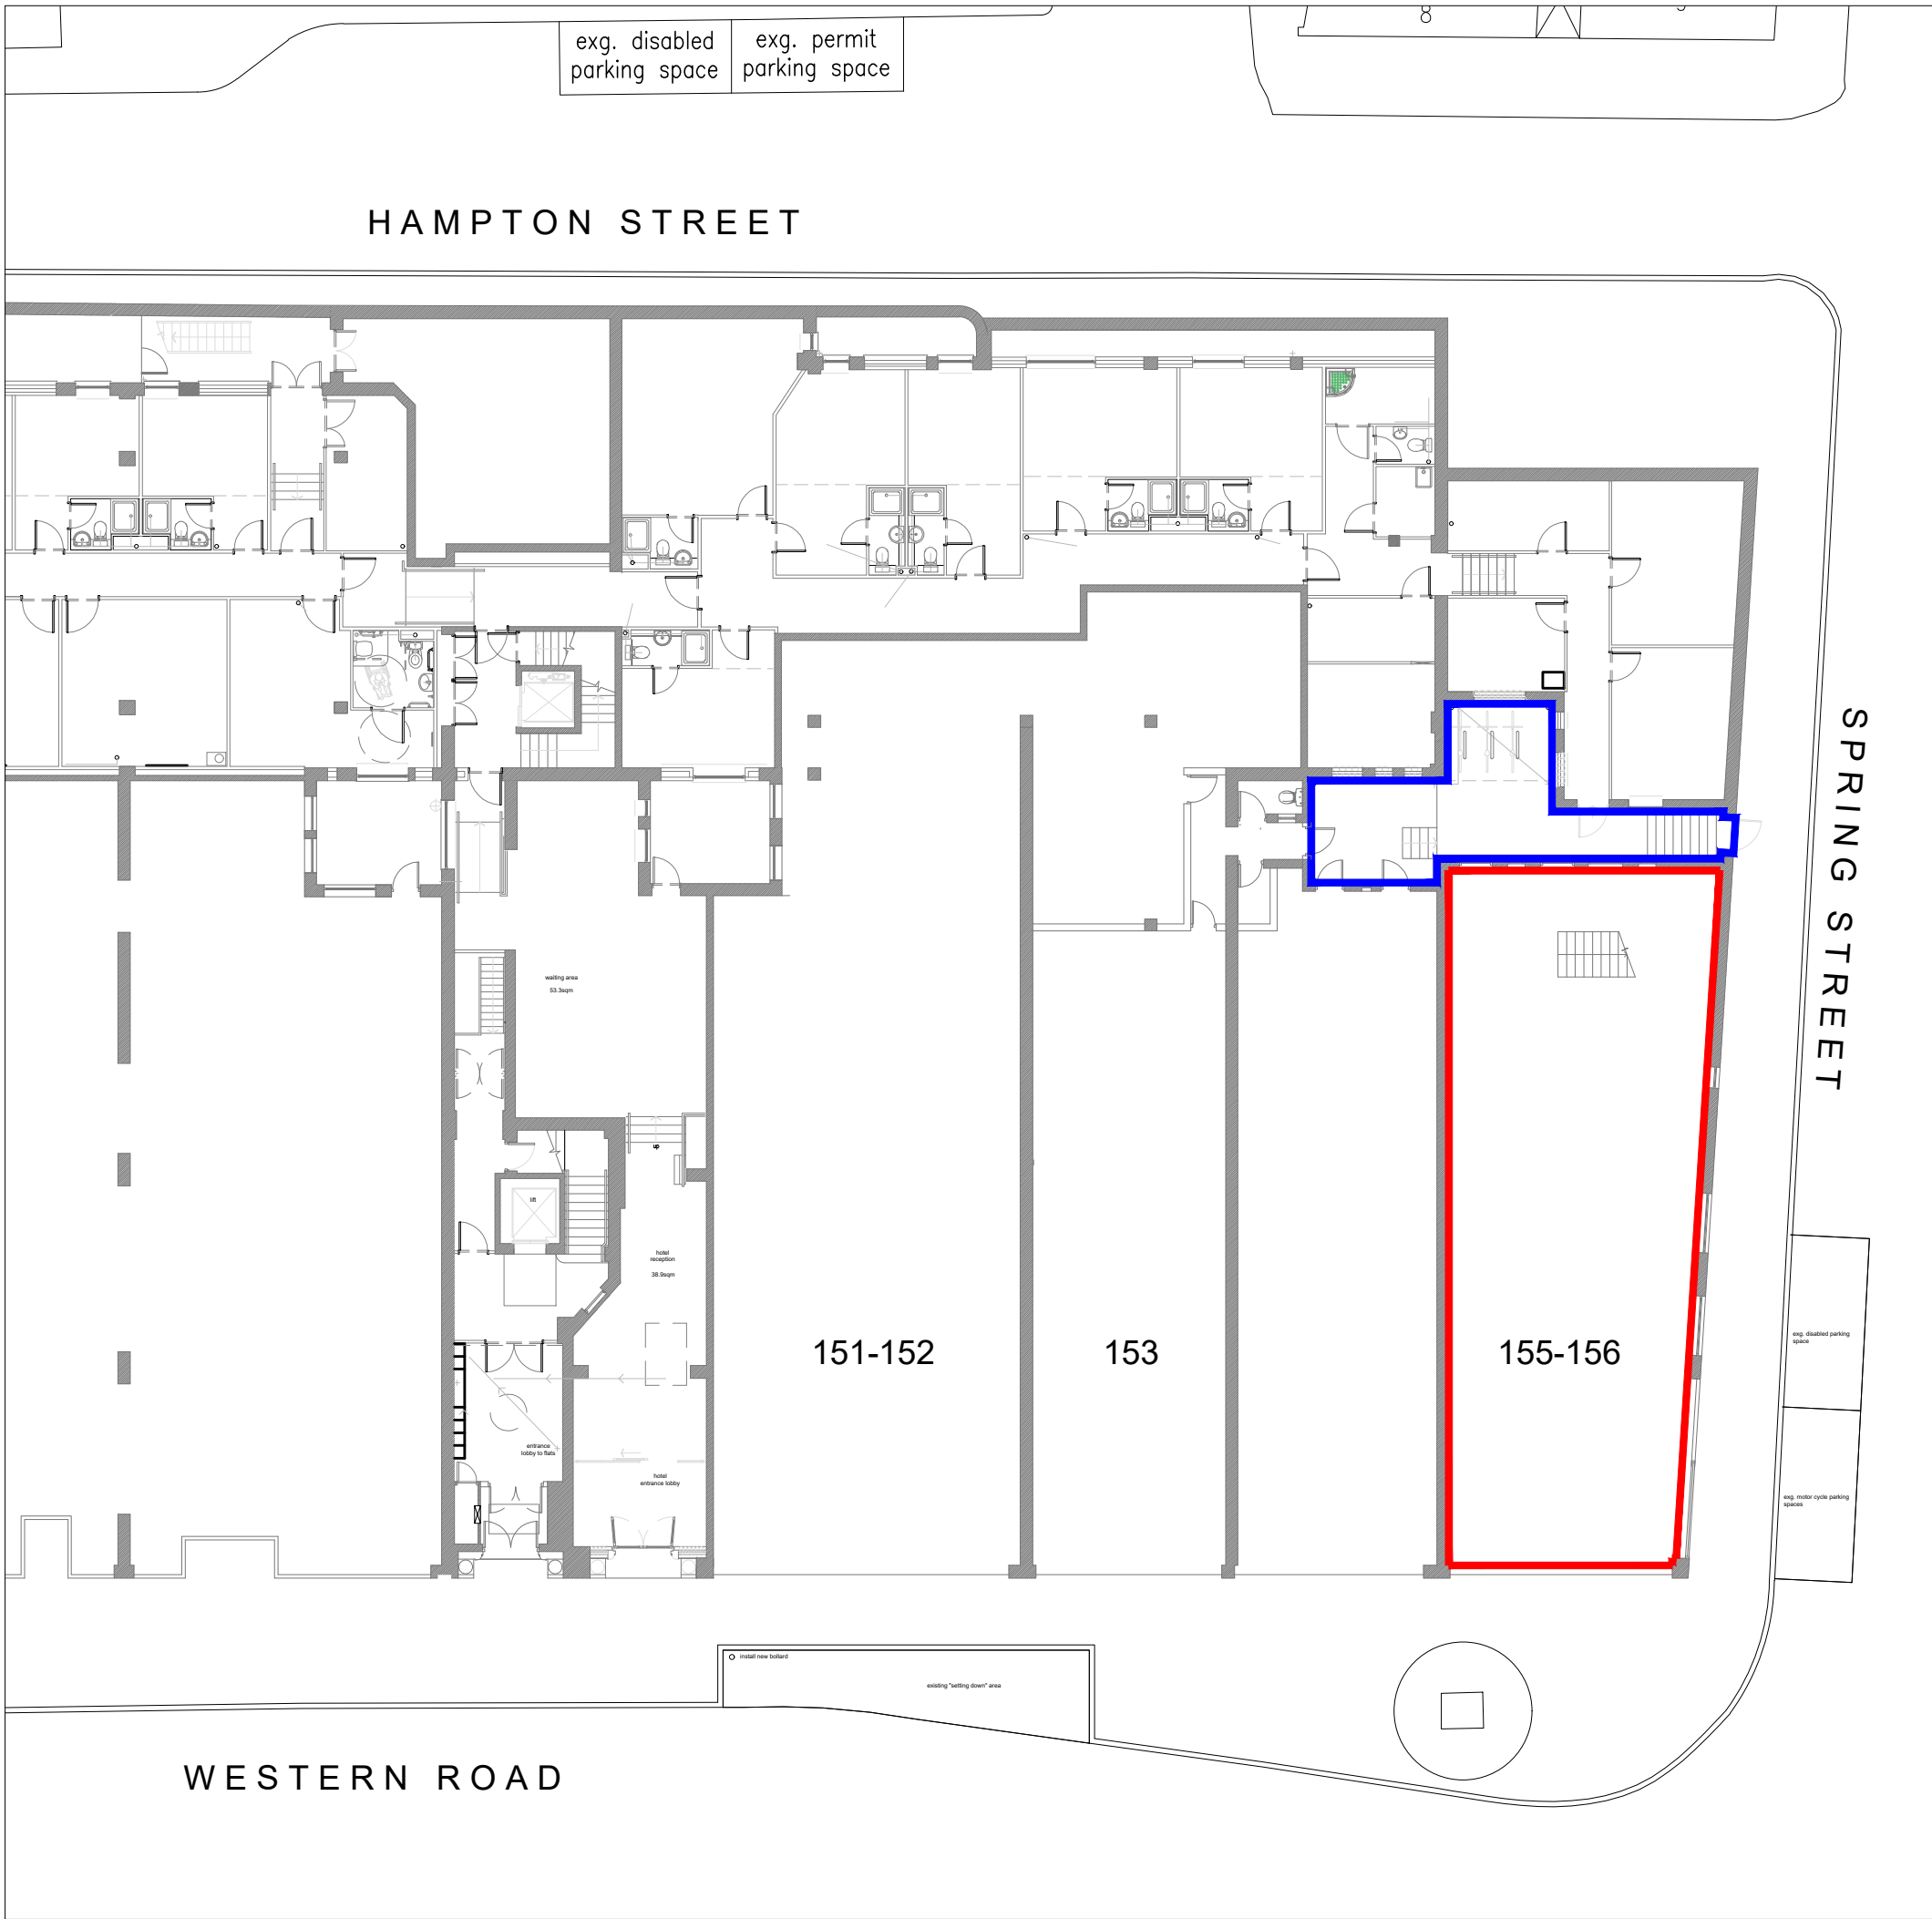

1 Location Plan
scale 1:1000@A3

Lease Plan Legend

- Estate Boundary —
- Demise —
- Access for Fire Exit —

Feasibility Study

Revisions

Ko Architects
Unit 7 Mulgrave Chambers
26-28 Mulgrave Road | Sutton SM2 6LE
T 020 8780 3397
E postbox@koandpartners.co.uk

Client: TCA Brighton Commercials Ltd
Project: Mitre House, 149 Western Road, Brighton BN1 2AJ
Dwg: LEASE PLAN - GROUND FLOOR OF NO. 155 - 156
Dwg No: 524-L03
Date: JUN 2022
Scale: AS SHOWN @A3
Revision: _

2 Ground Floor Plan
scale 1:200@A3