


Ground Floor Plan

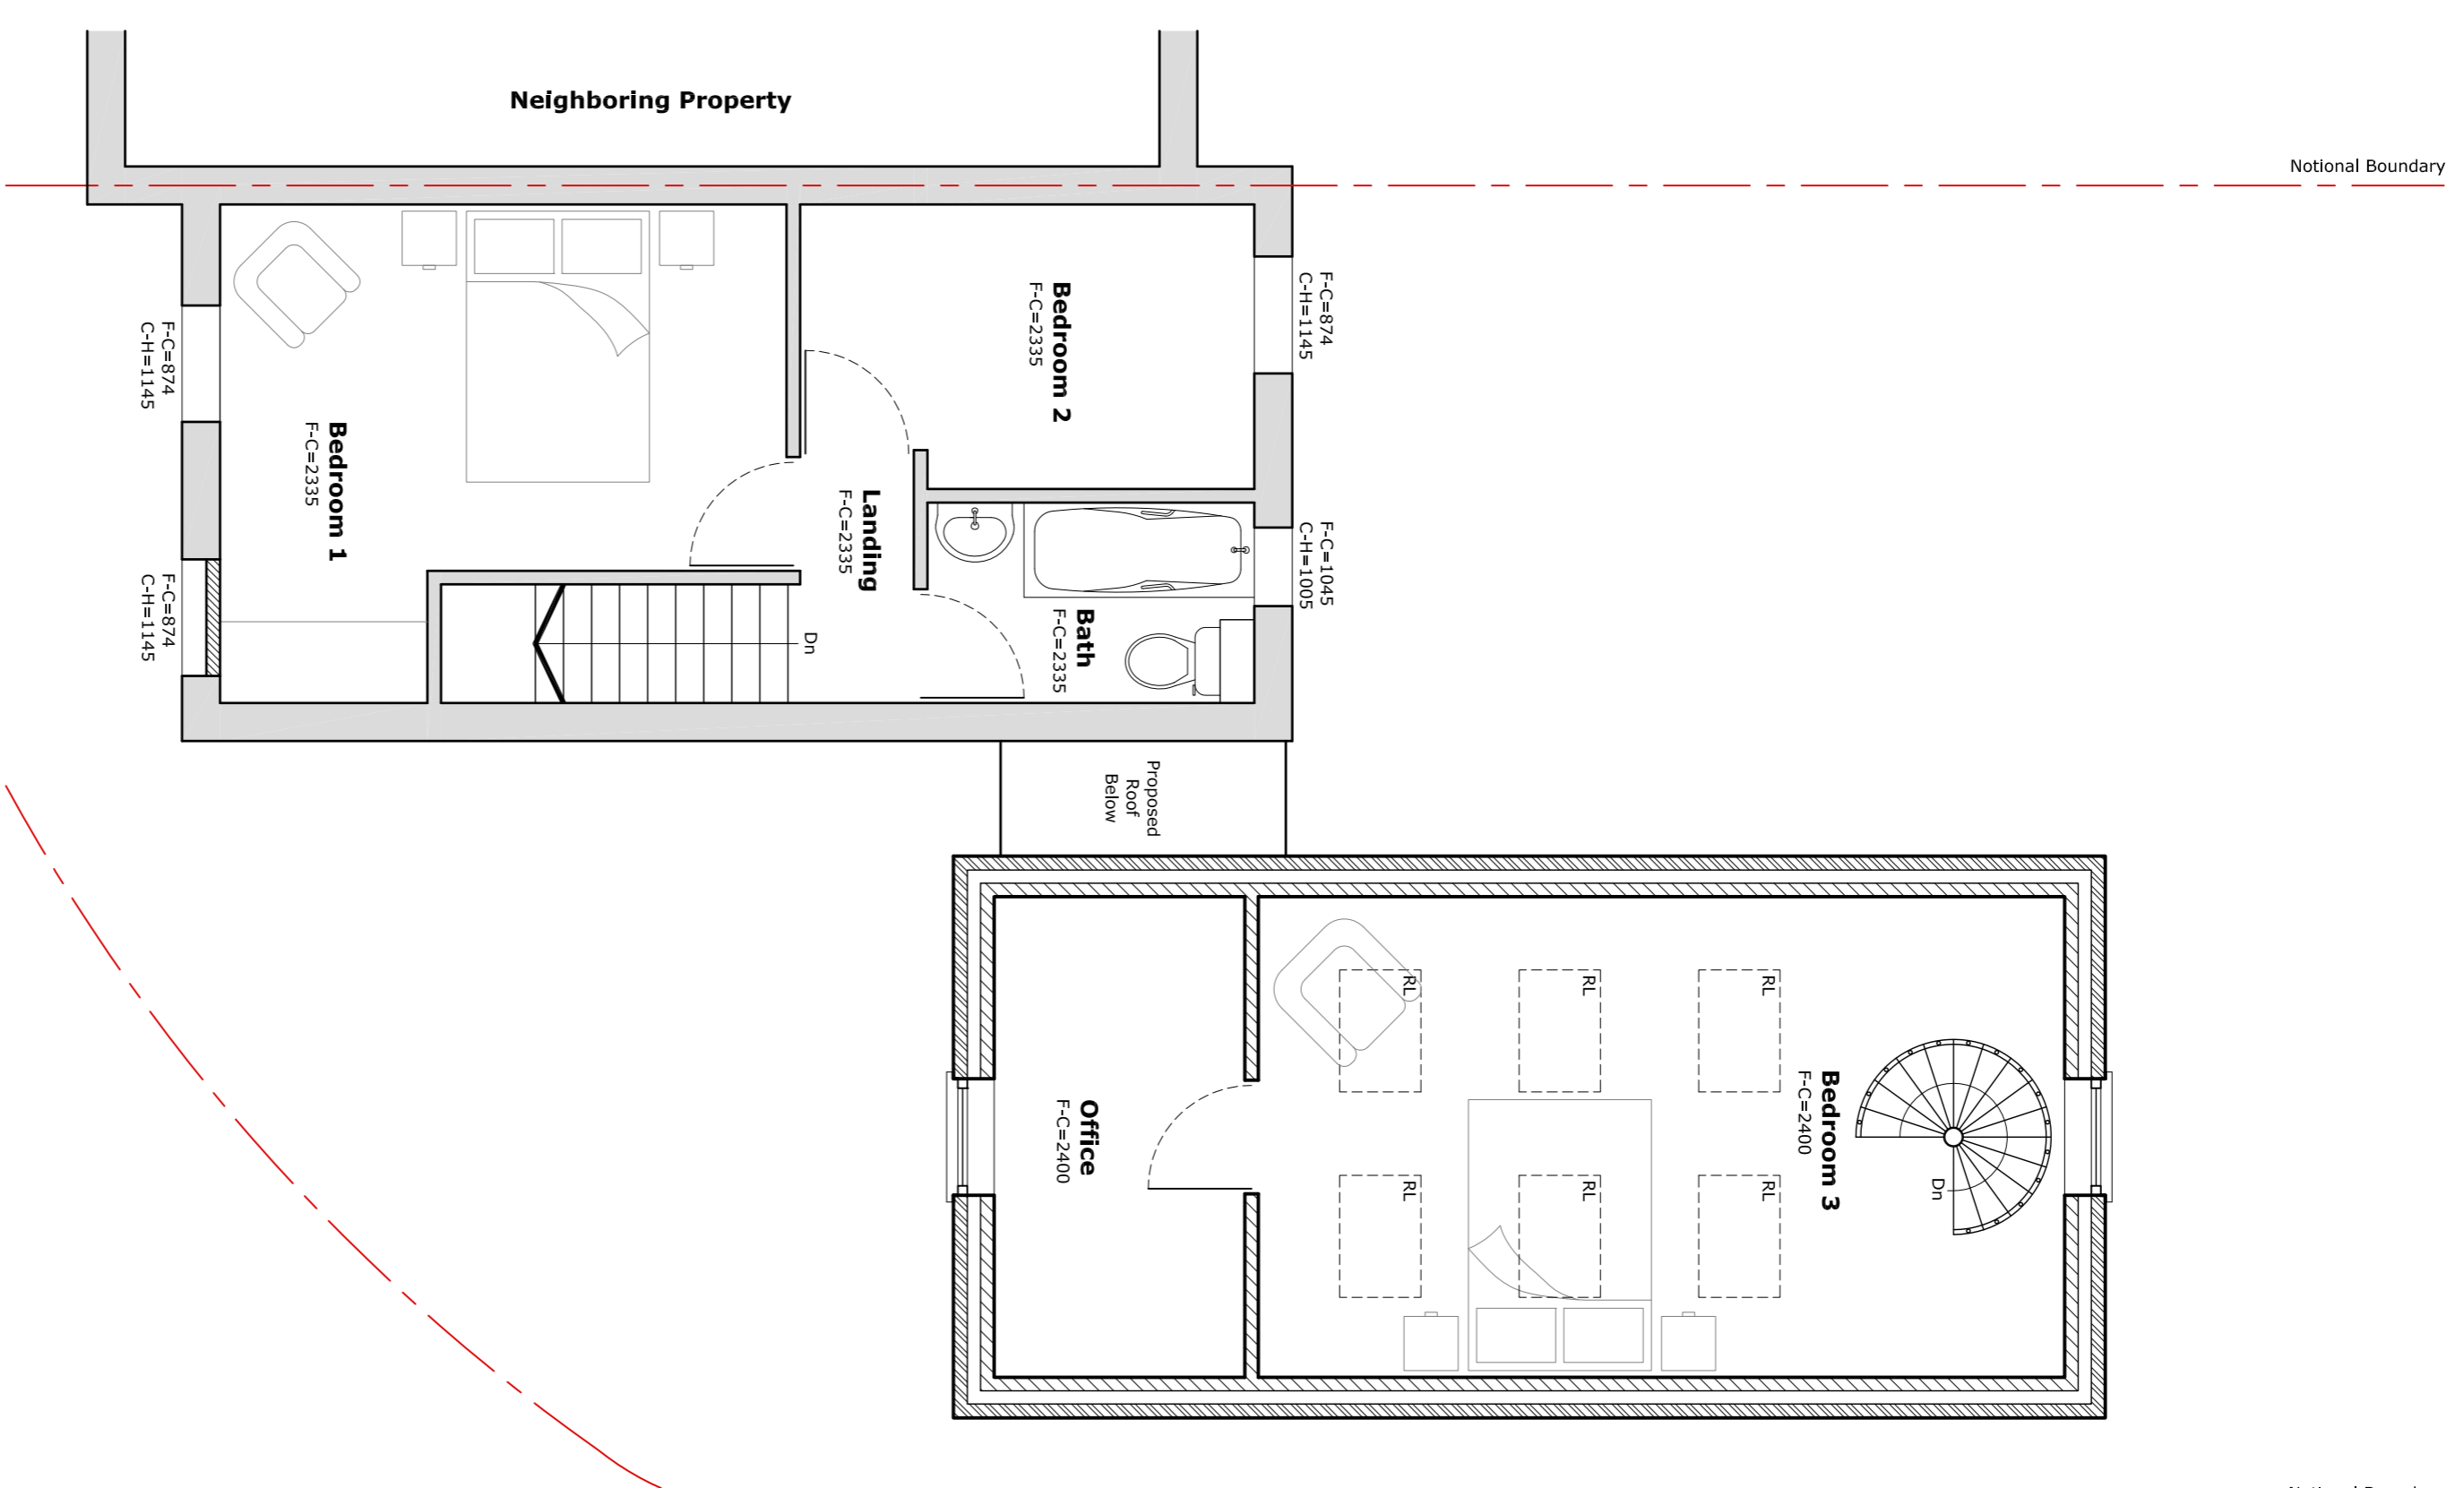

First Floor Plan

**GENERAL** - this drawing is to be read in conjunction with all third party drawings & specifications as applicable.  
All details and dimensions are to be confirmed on site prior to work commencing or ordering of materials.  
Do not scale this drawing. Use written dimensions only.  
This drawing is not to be scaled except by Local Planning Authority, otherwise use written dimensions only.

Rev	Date	Comments

Site Address  
20 Coshill Gardens, Chipping Norton, Oxfordshire, OX7 5UN

Project  
Double Storey Extension and Internal Alterations

Dwg Title
Proposed Floor Plans

Scale	Date	Drawn
1:50 @ A1	Jan 2023	-
Job no.	Dwg no.	Revision
2669	03	-