



Proposed Ground Floor Plan
Scale 1:50

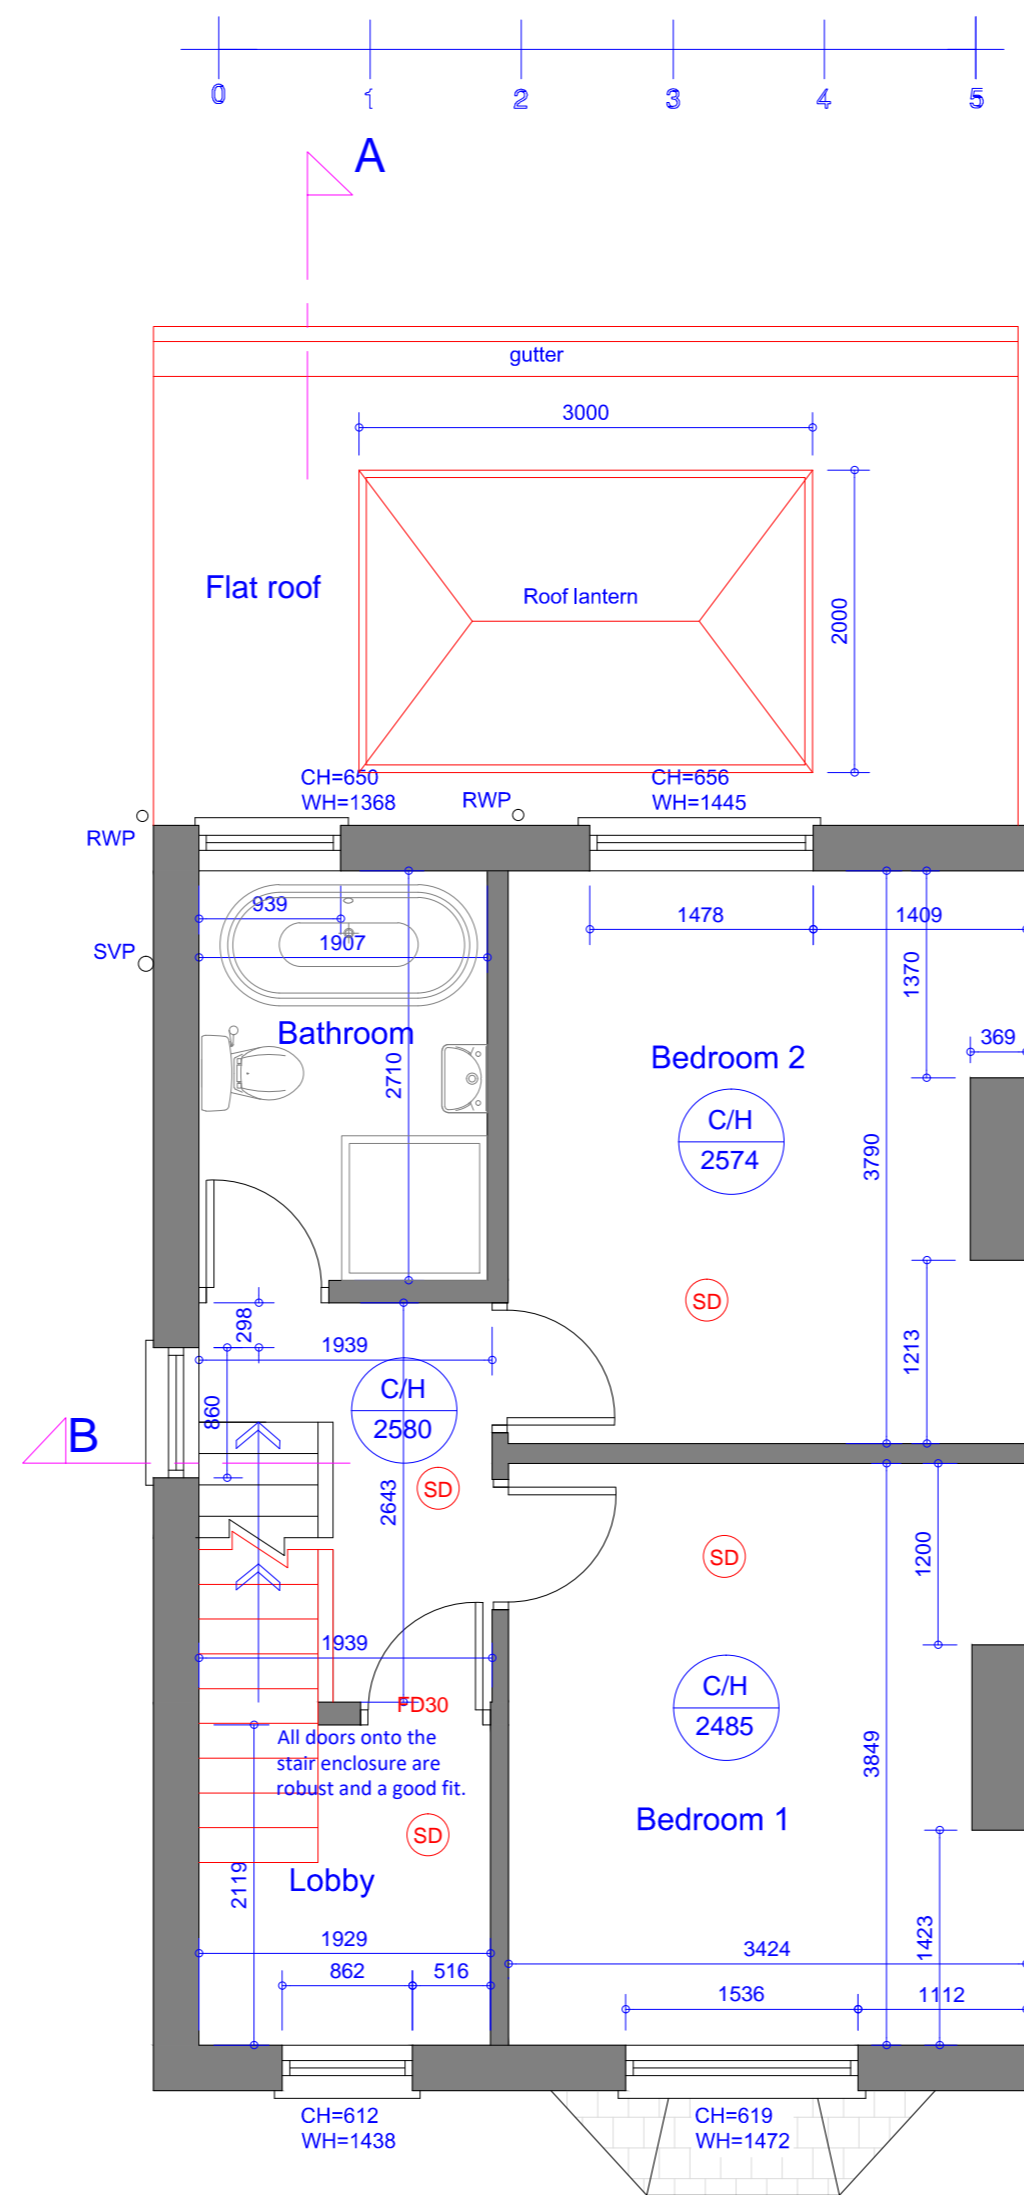

Proposed First Floor Plan
Scale 1:50

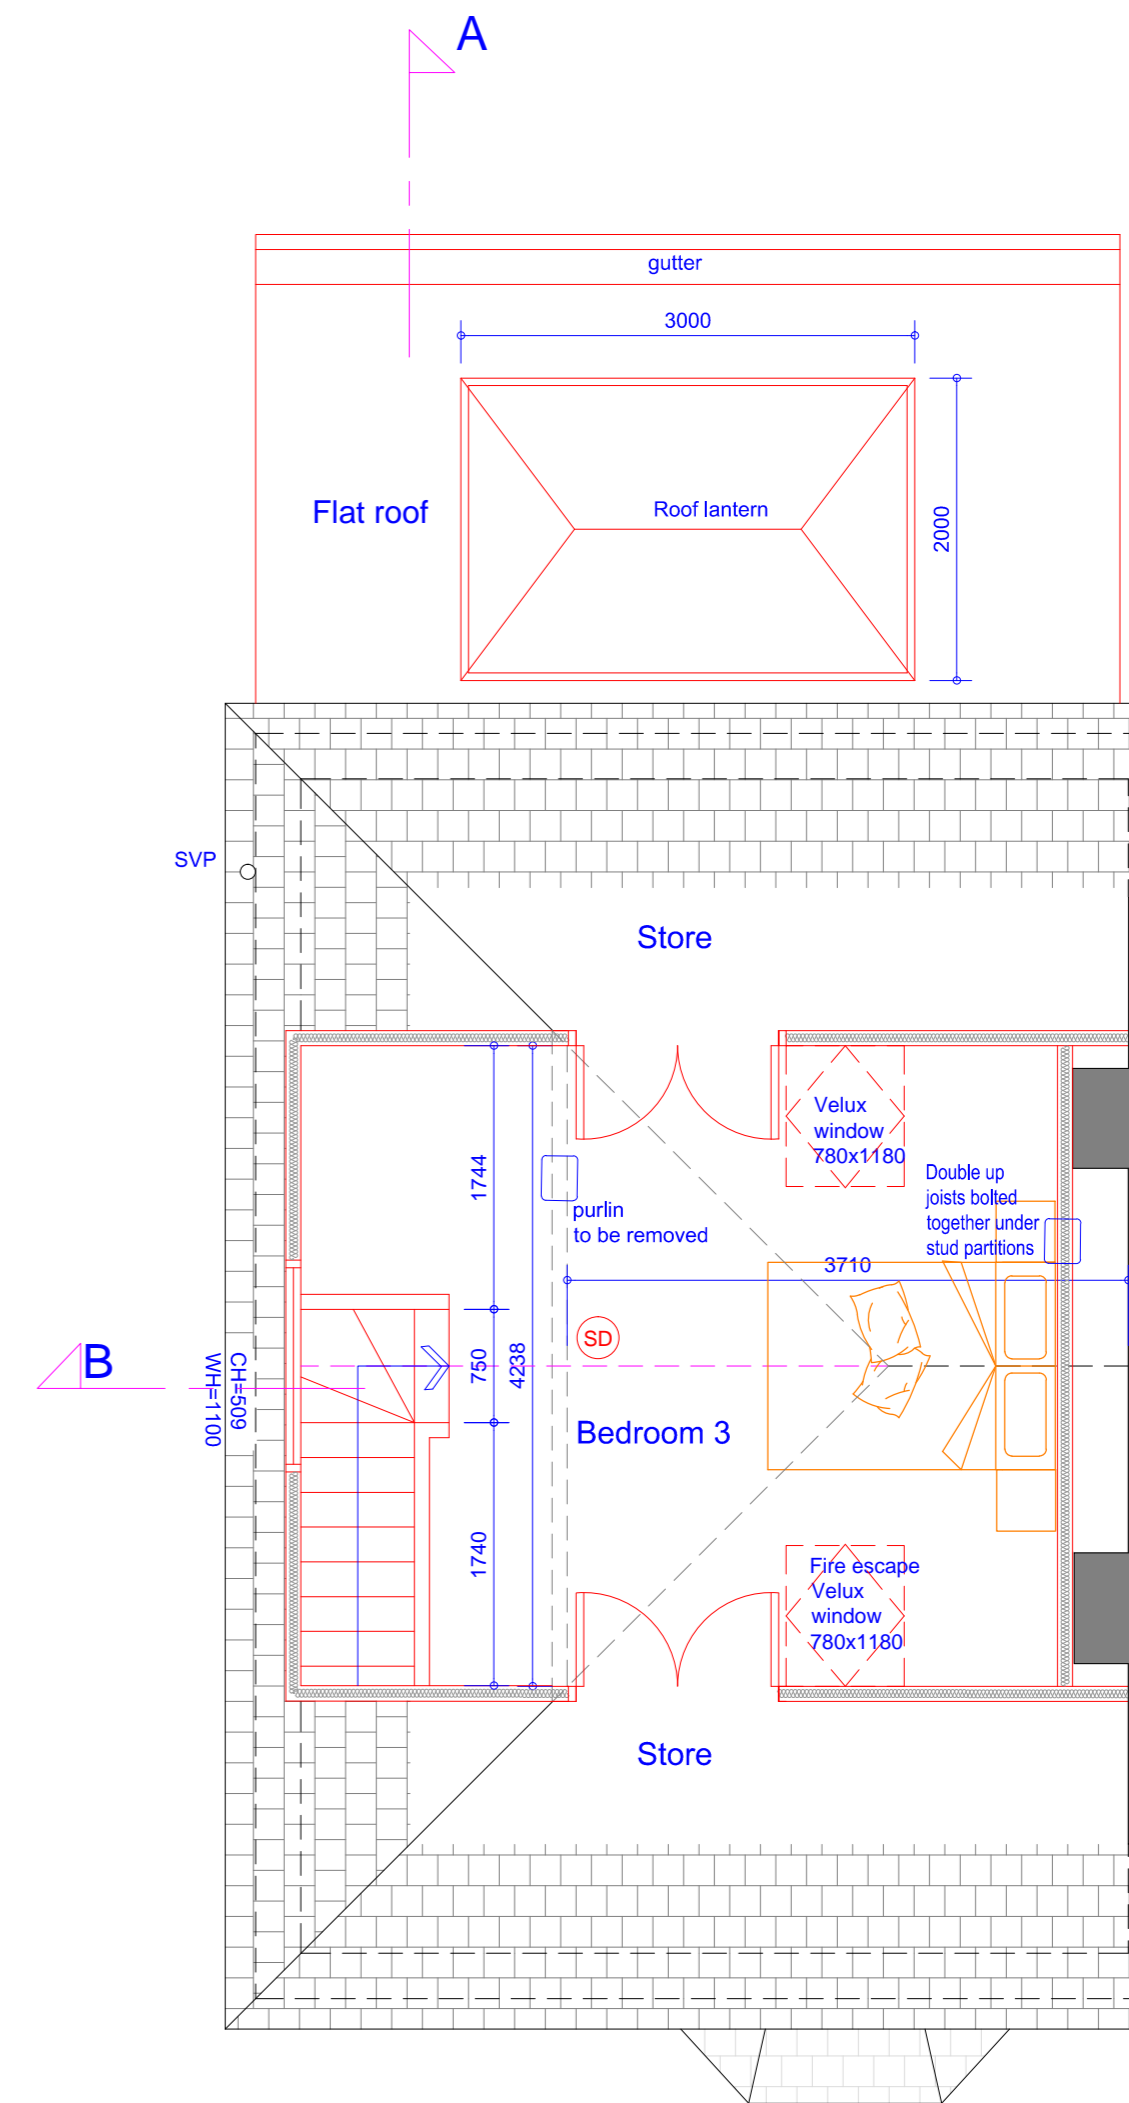

Proposed Second Floor Plan
Scale 1:50

Rev	Date	Description
Issued For : INFORMATION PURPOSES ONLY		

Client
Mr. Gareth Greasby

Project
54 Countess Lane, Radcliffe, M26 3NH
Proposed loft conversion and single storey rear extension.

Scheme - Drawing Title
Proposed Floor Plans.

02	Date	24.05.21
Drawing No.	Revision	Scale 1:50 @A2



JK Technical Services (NW) Ltd
Tel: 0161 728 5730
Mob: 07741175755
www.jktechservs.co.uk