


Scale 1:50
0 2m

Scale 1:100
0 5m


NOTES

Do not scale dimensions from this drawing except for
Local Authority planning purposes.


The contractor is responsible for checking dimensions,
tolerances and references. Any discrepancies to be
verified with the Project Manager before proceeding
with the works.

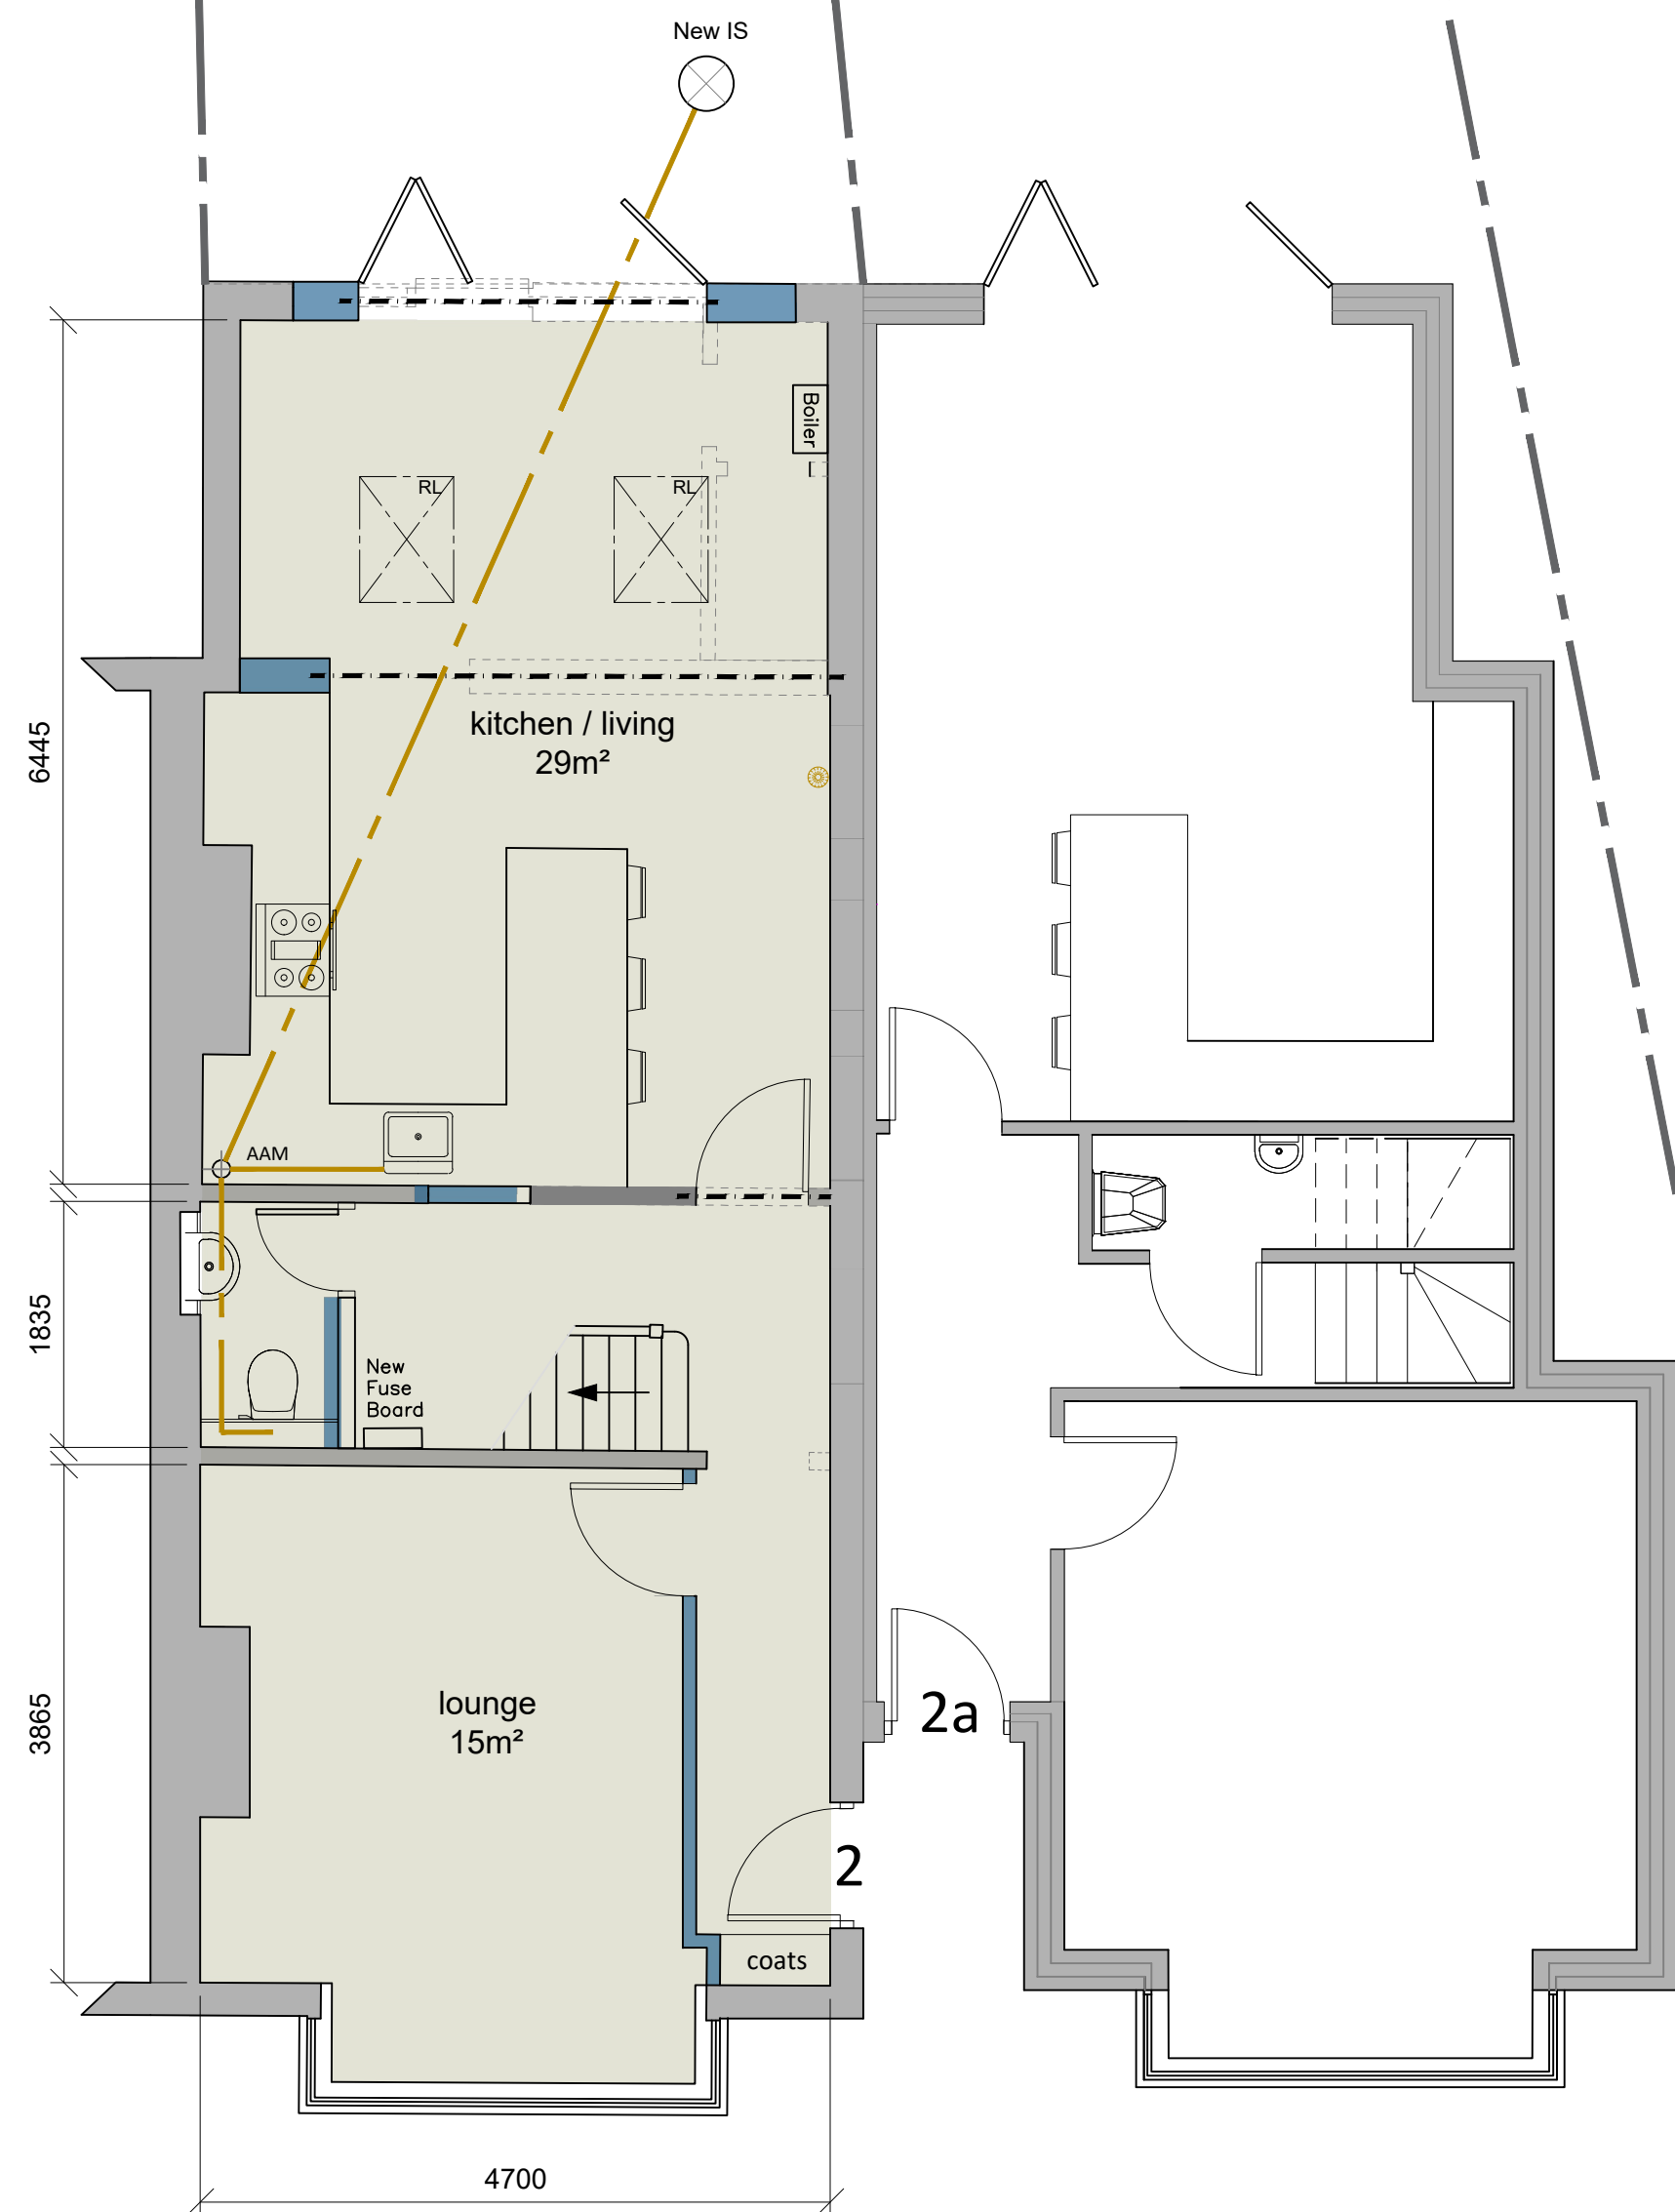

Ground Floor Plan (58m²)
1 : 50

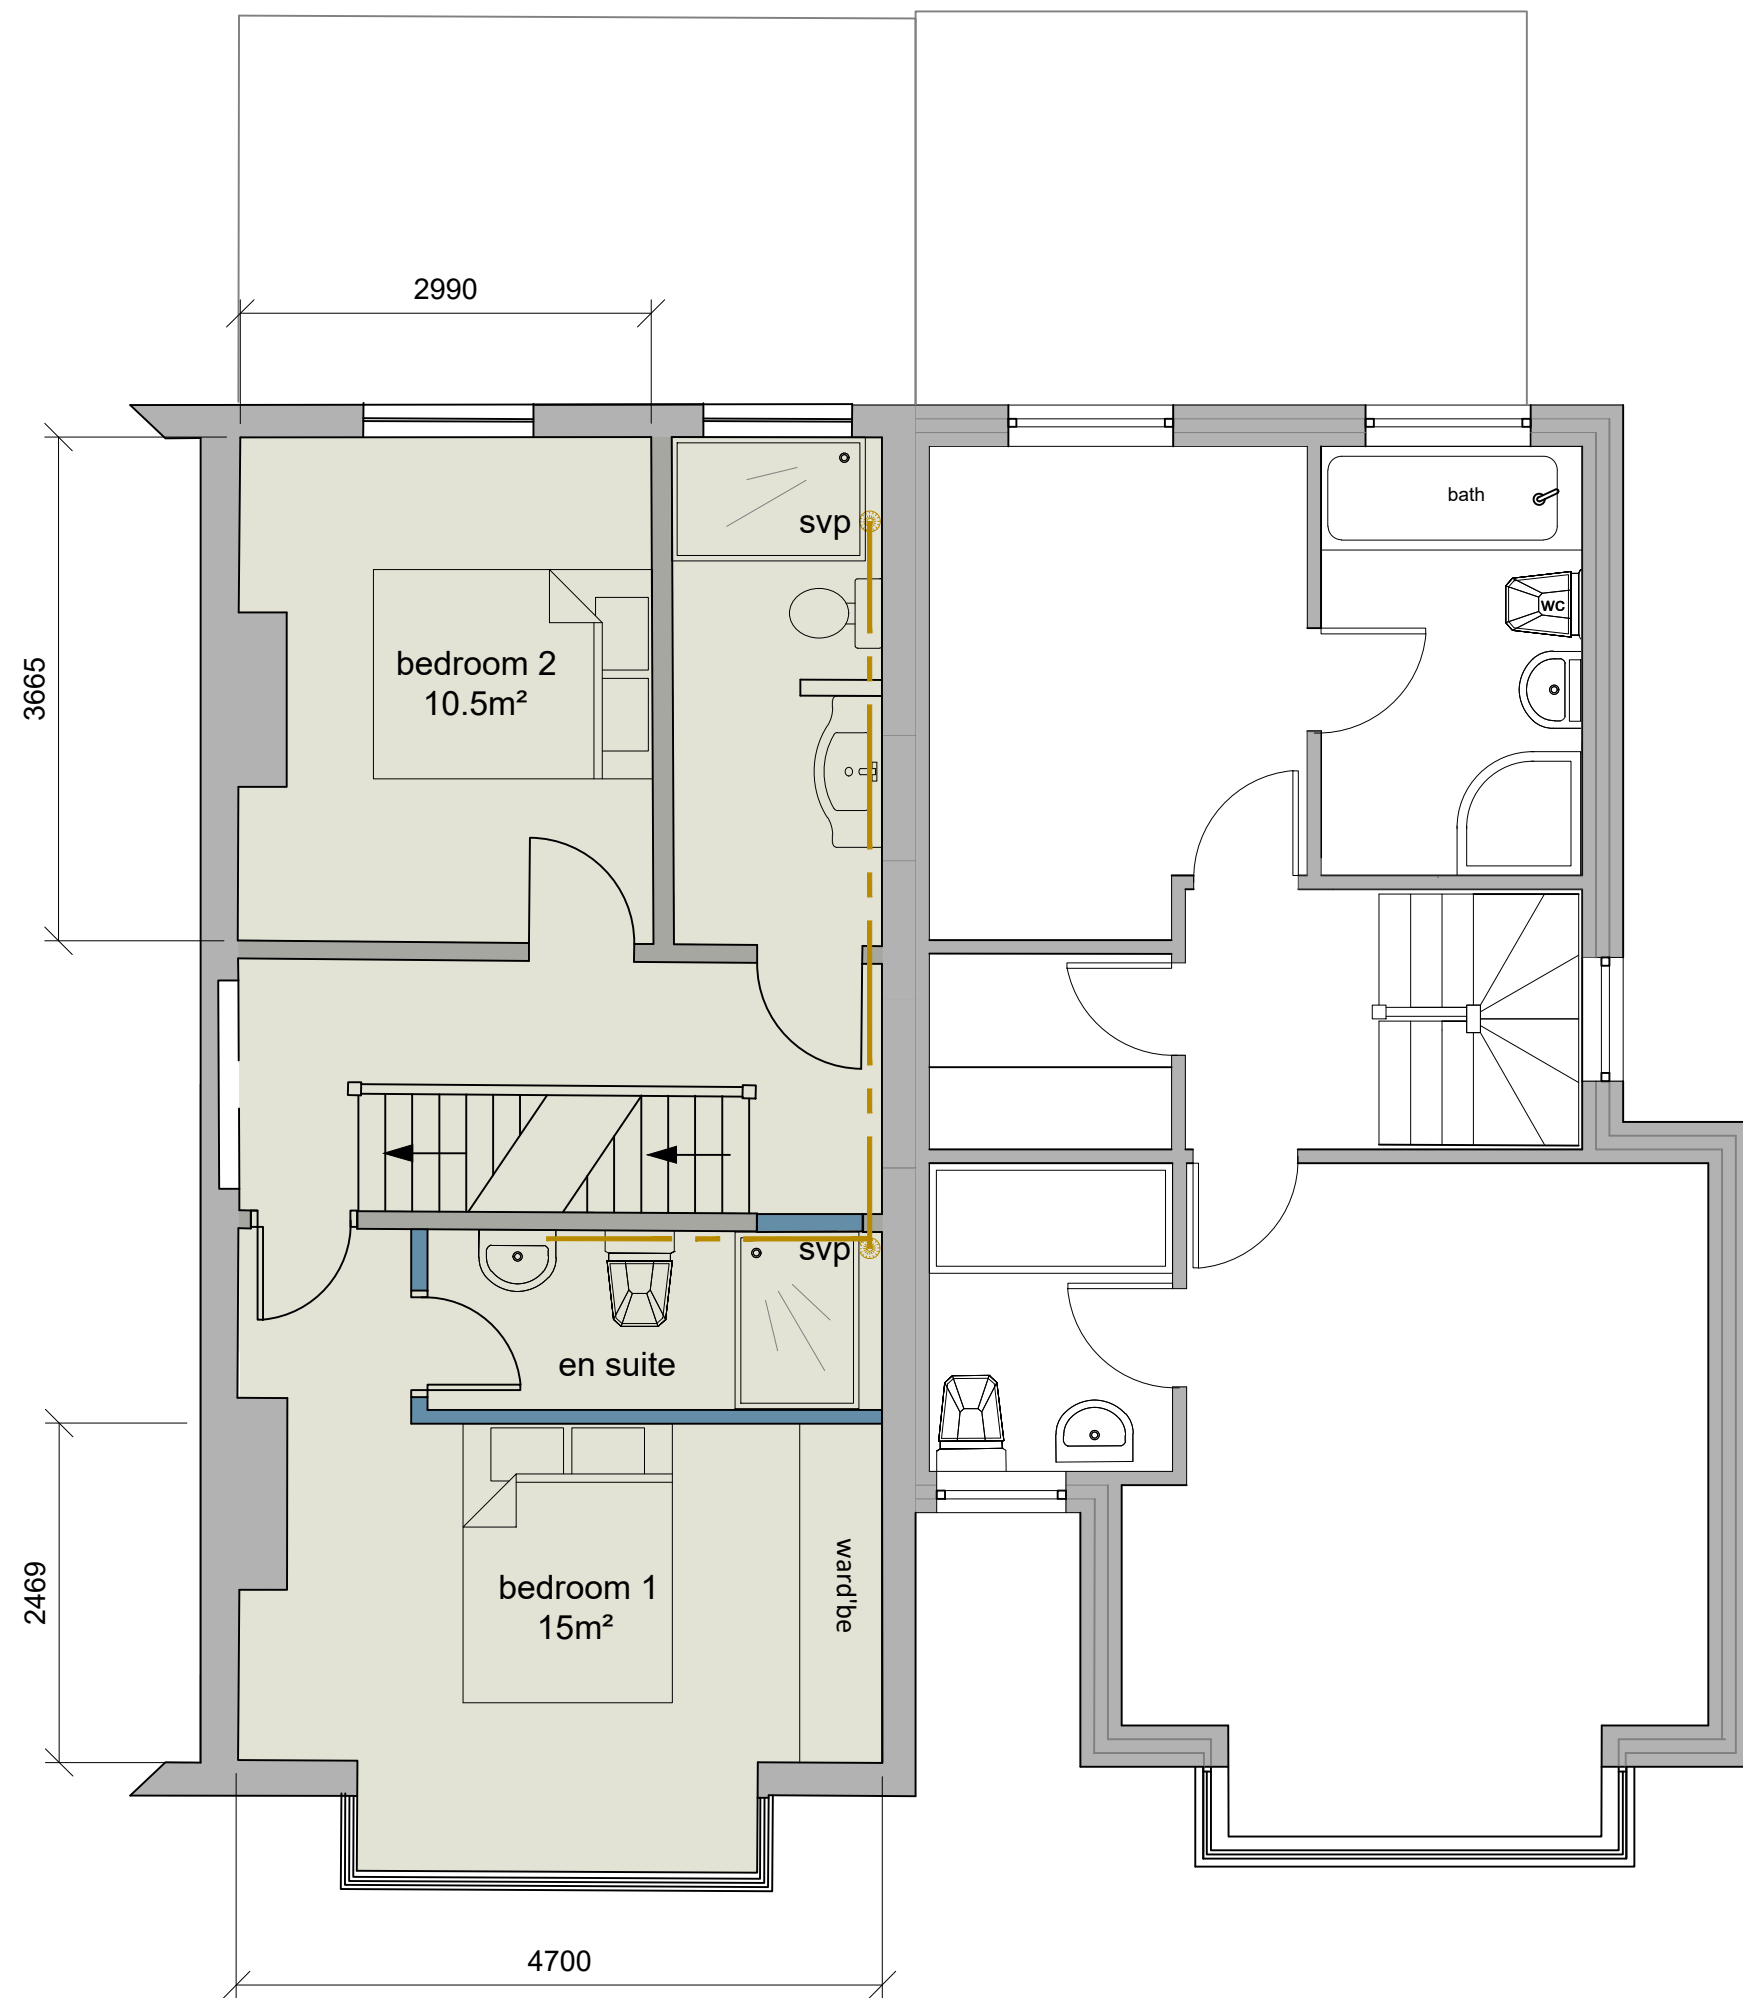


First Floor Plan (46m²)
1 : 50

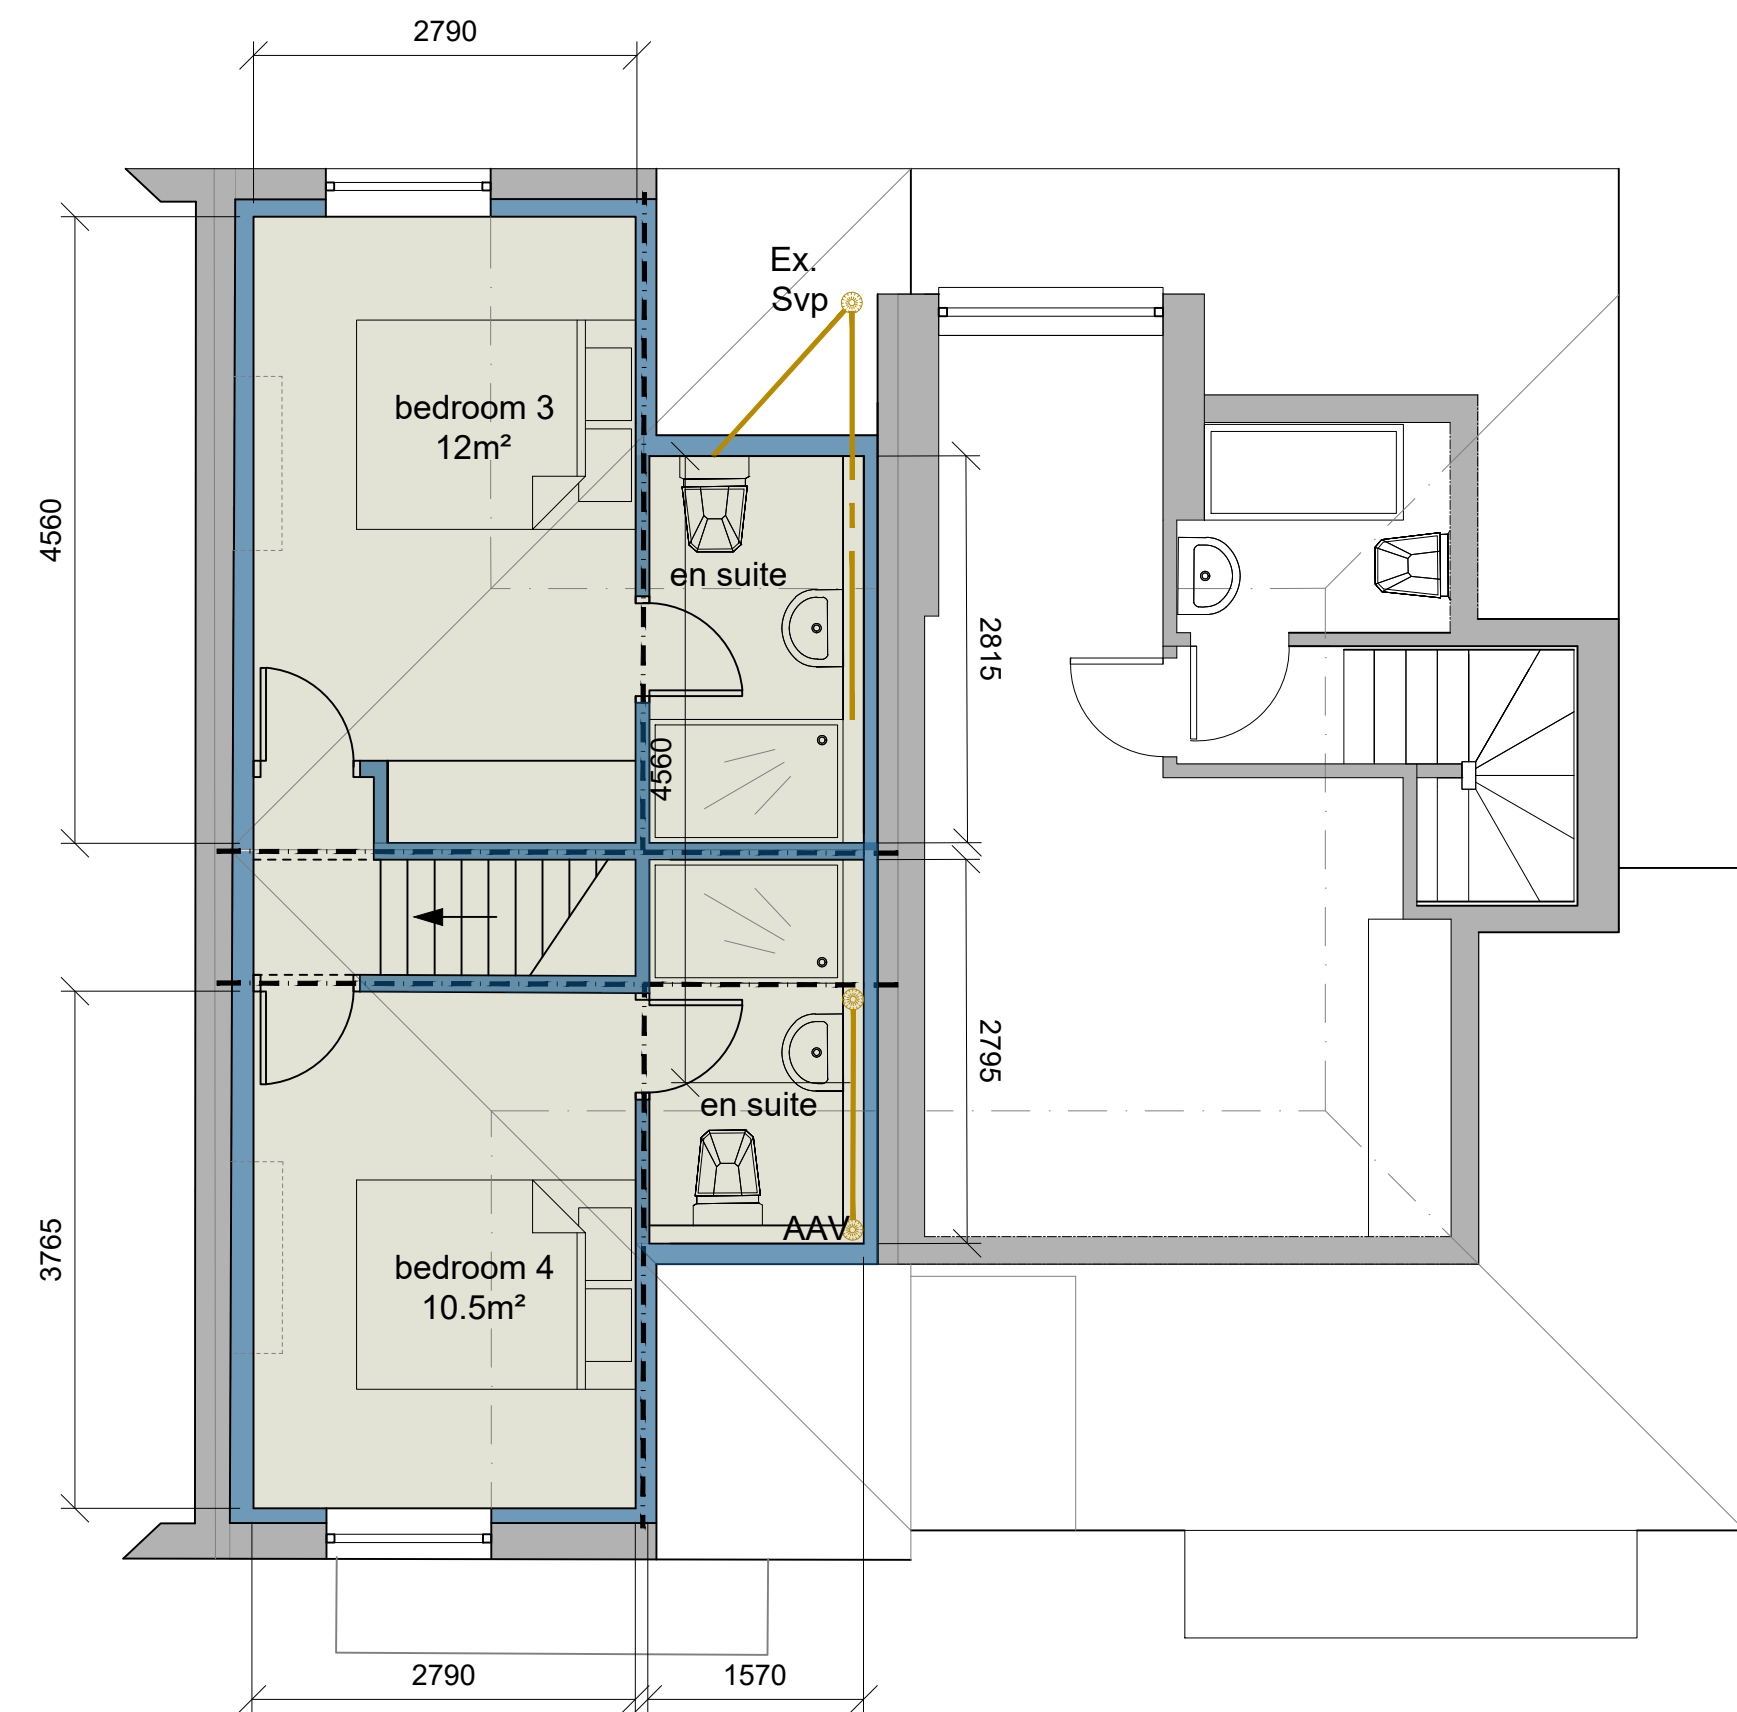

Second Floor Plan (35m²)
1 : 50




Front Elevation
1 : 100

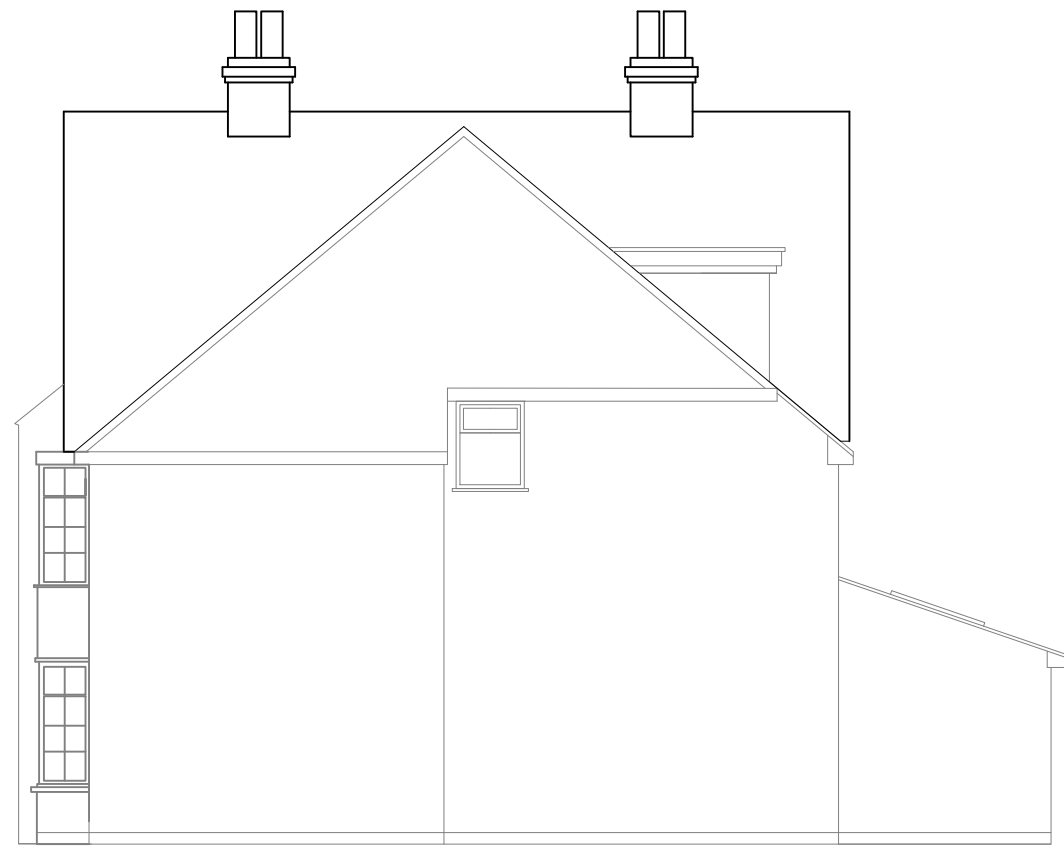

Side Elevation
1 : 100



Rear Elevation
1 : 100

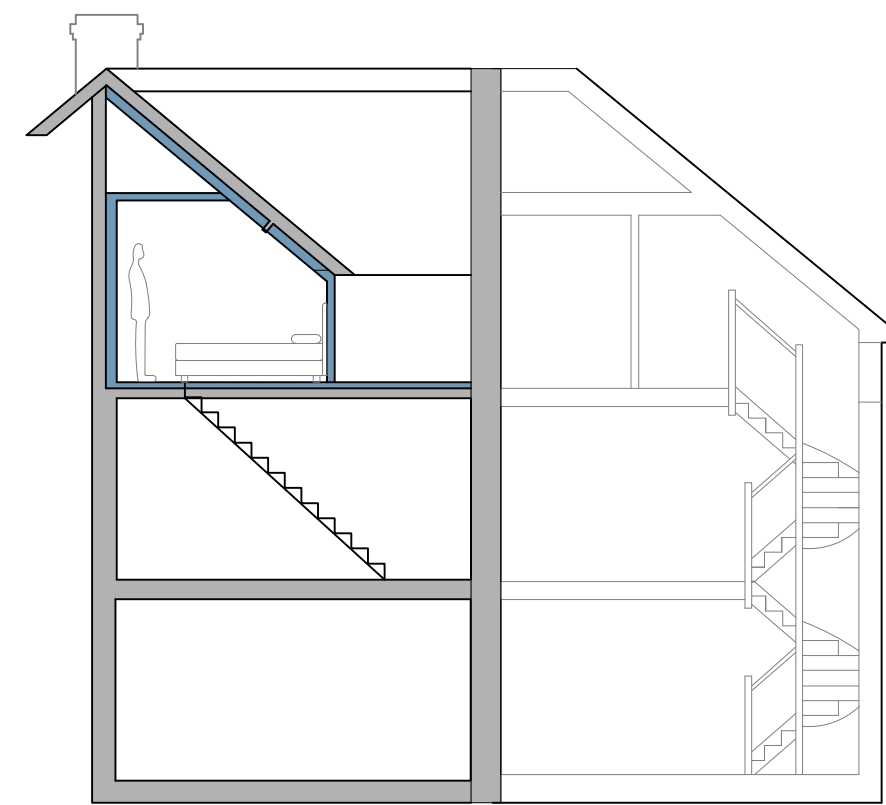

Sections
1 : 100

P/O	10/04/25	Proposal	-
Rev	Date	Description	Chk

STEDMAN
CONSULTING
Tel: +44 (0)1932 851 950 Mob: +44 (0)7954 374973
stedmanconsulting.co.uk

Project
2 Pretoria Road
Chertsey
Surrey
KT16 9LN

Drawing
Proposed Plans, section &
Elevations

Drawn By	WT	Date	24/03/2025
Project Manager	WT	Scale	1:100 & 1:50
Project No.	Drawing No.	Stage/Rev	
0520	2	P/O	