
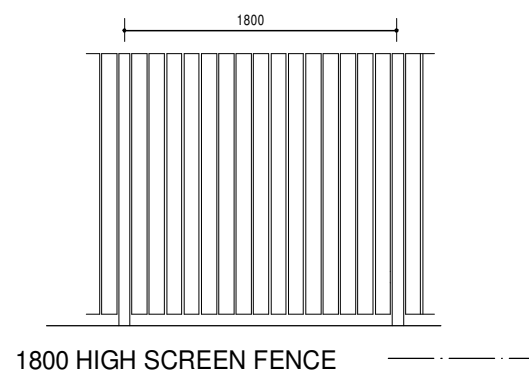


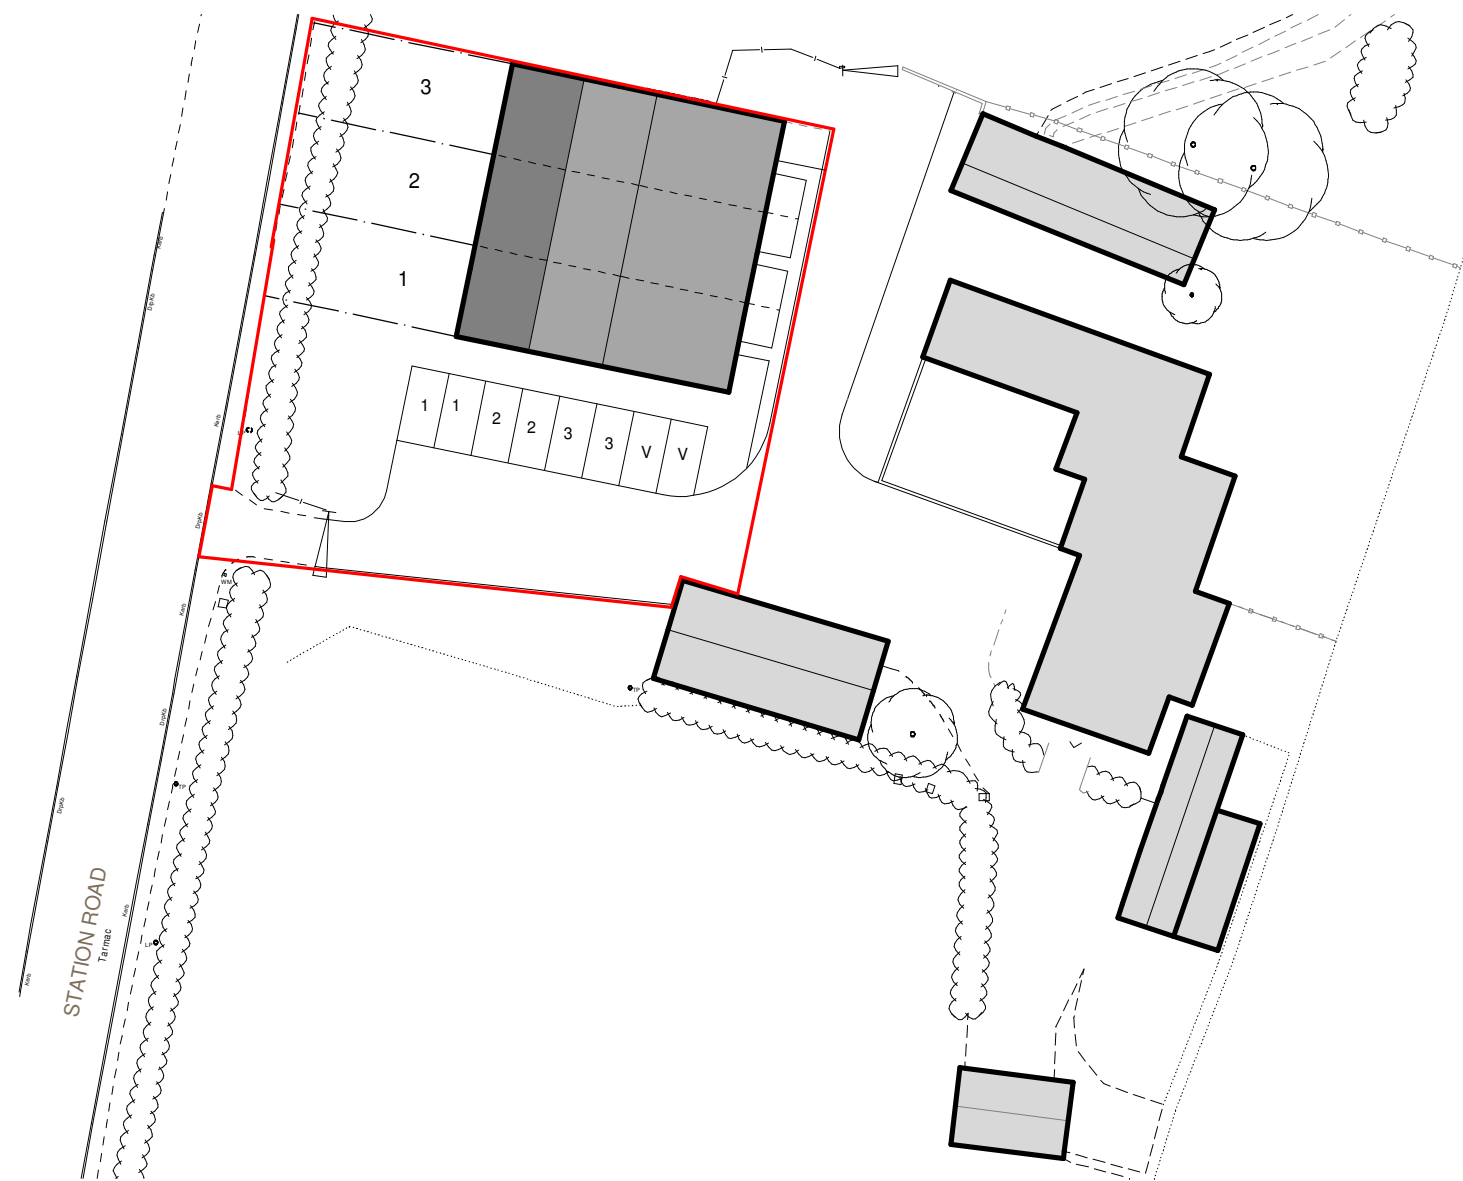

MR A JAMES

CONVERSION OF EXISTING BARN
POND FARM
STATION ROAD
GRAZEOUND

SITE PLAN

scale	date	drawn	checked
1:500 @ A3	May 25	PB	
drawing no	revision		
25 - 044 - 2			

C3 Architecture Planning
& Design Ltd

Tel 07963 686613
web www.c3planninganddesign.co.uk
email info@c3planninganddesign.co.uk