



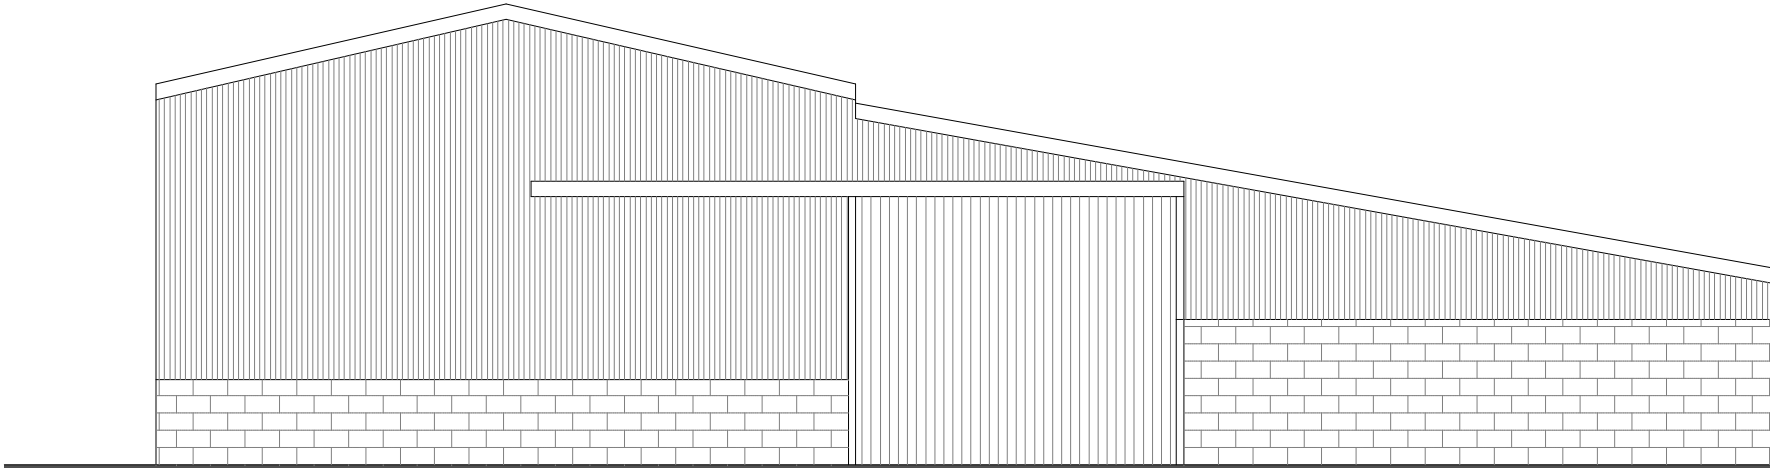


Elevation A

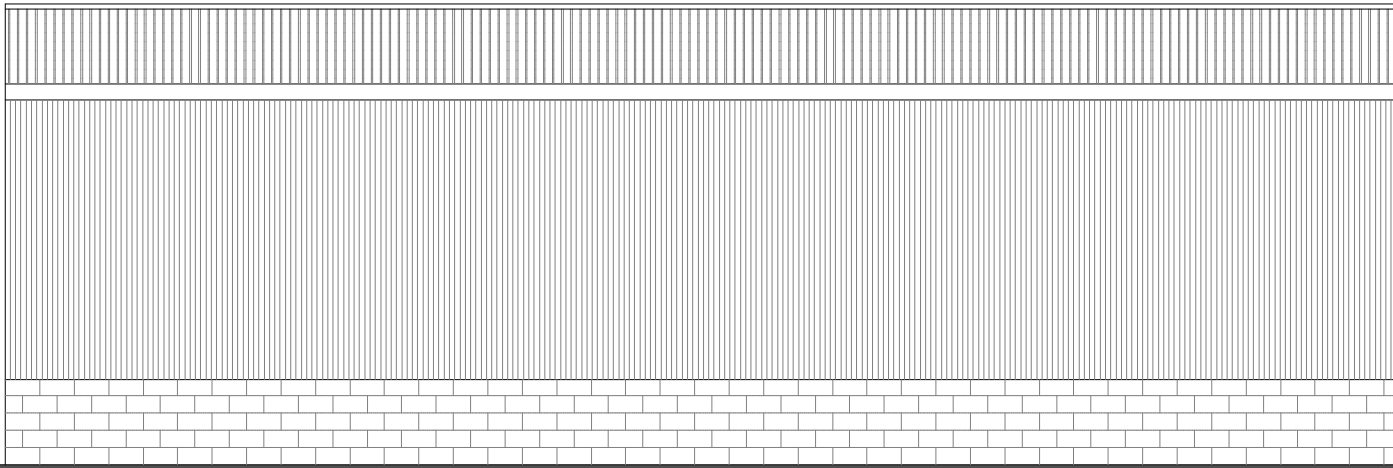

Elevation B


Elevation B

 

Elevation A




Elevation C

 


Elevation D



Existing Floor Plan

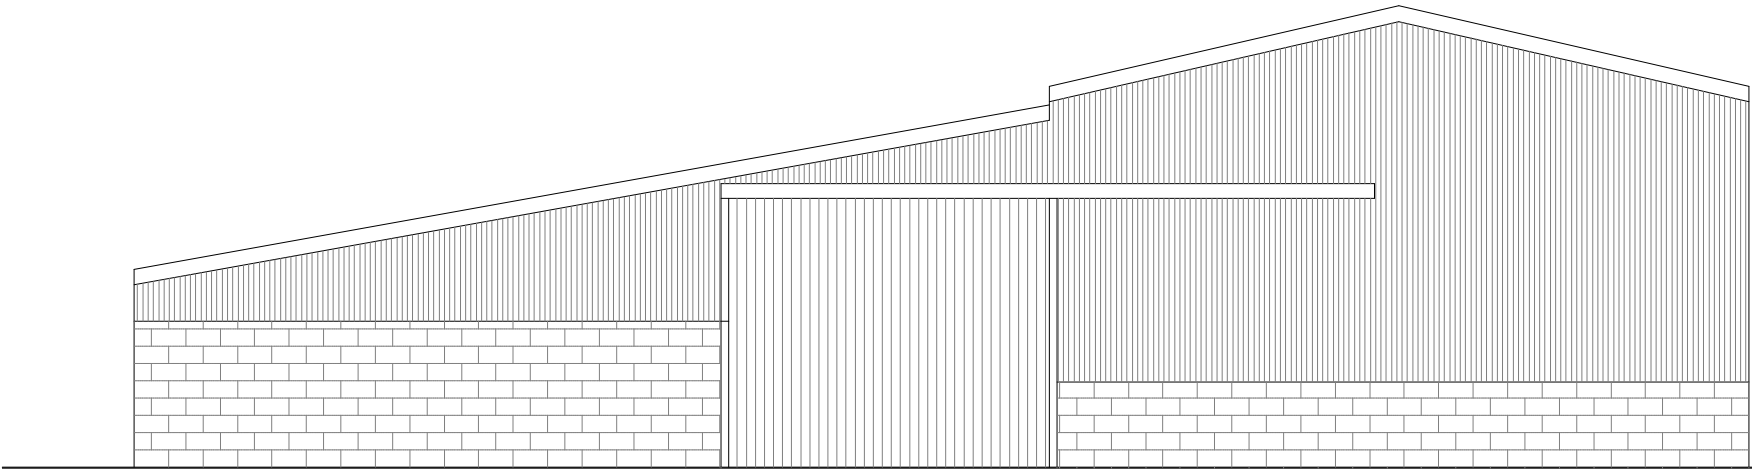

Elevation C

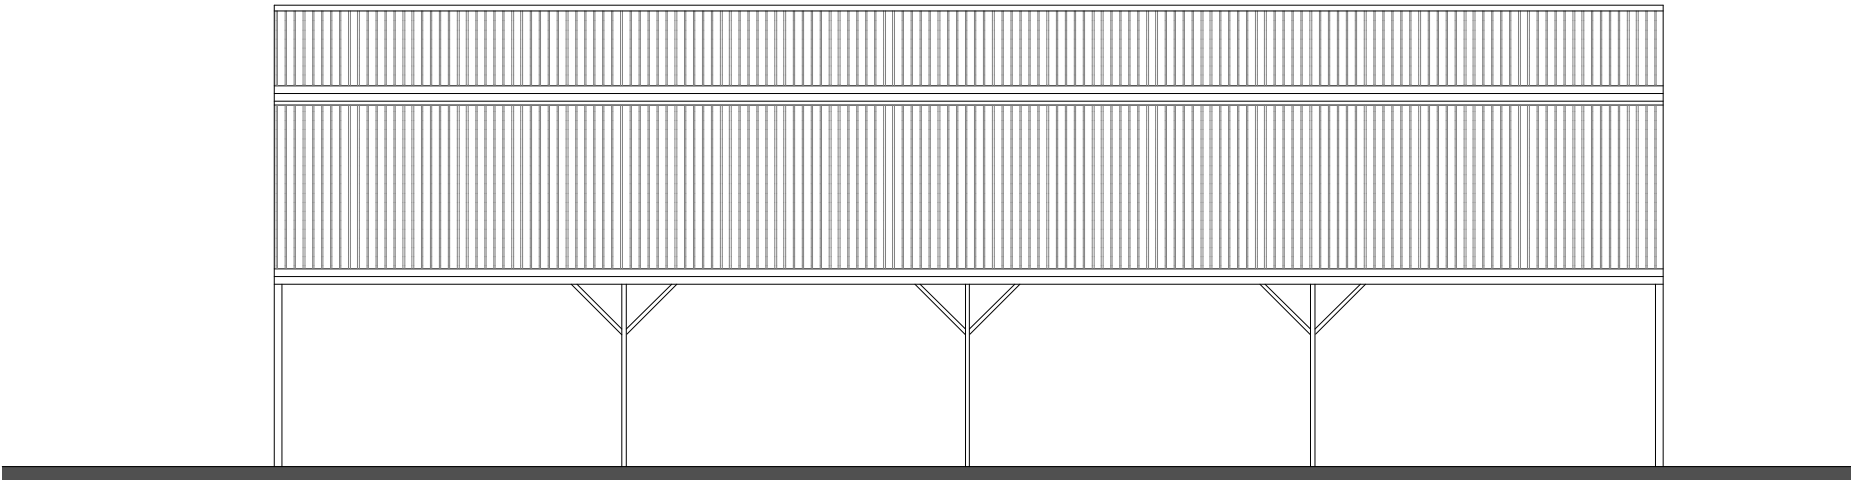

Elevation D

MR A JAMES

CONVERSION OF EXISTING BARN
POND FARM
STATION ROAD
GRAIZELOUND

EXISTING PLANS

scale	date	drawn	checked
1:100 @ A2	May 25	PB	
drawing no	revision		
25 - 044 - 3			

C3 Architecture Planning
& Design Ltd

Tel 07963 686613
web www.c3planninganddesign.co.uk
email info@c3planninganddesign.co.uk