



Elevation A

Elevation B

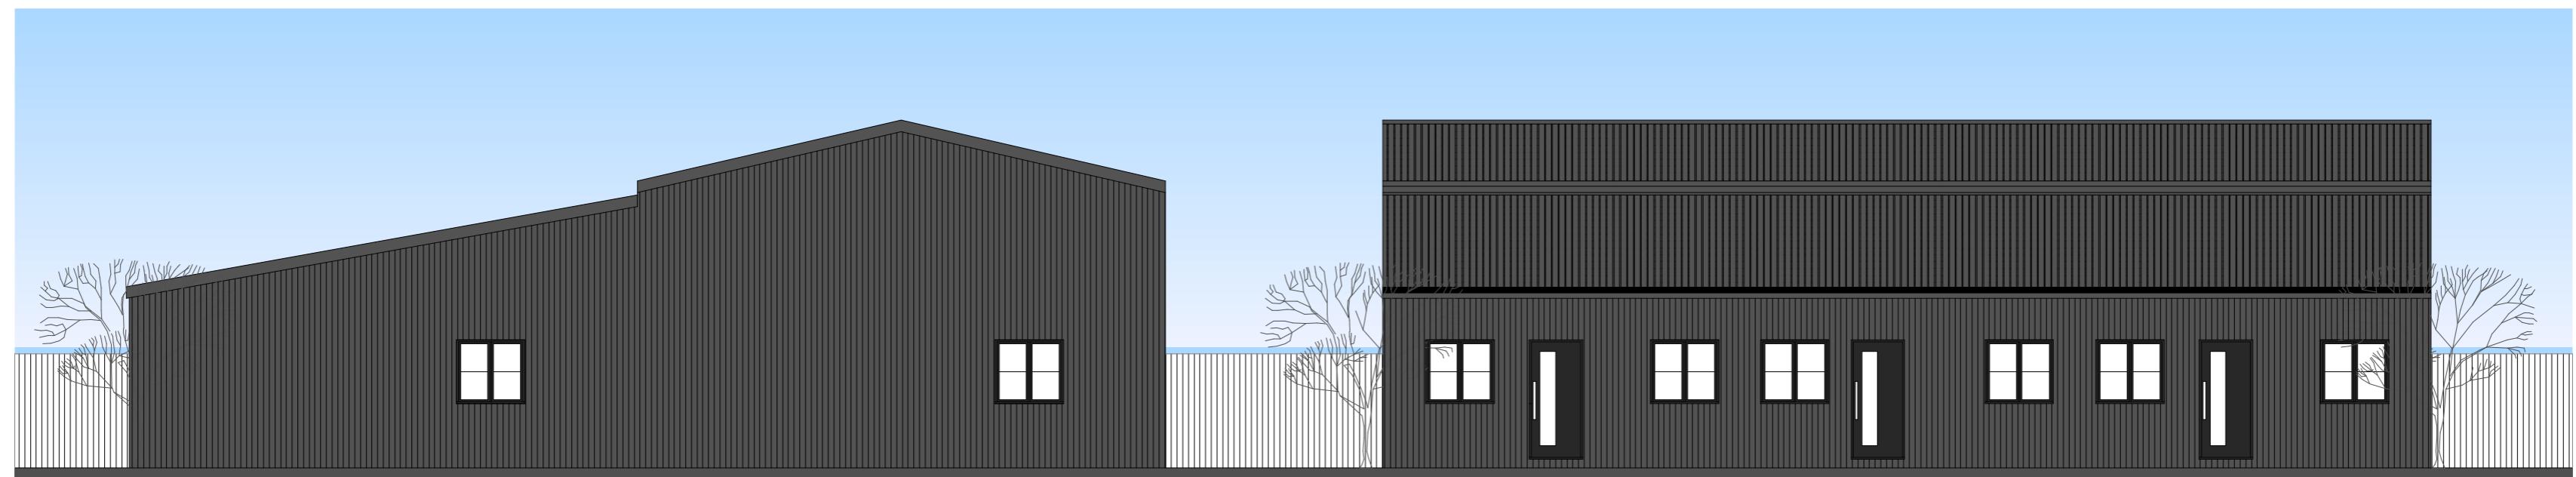


Elevation C

Elevation D

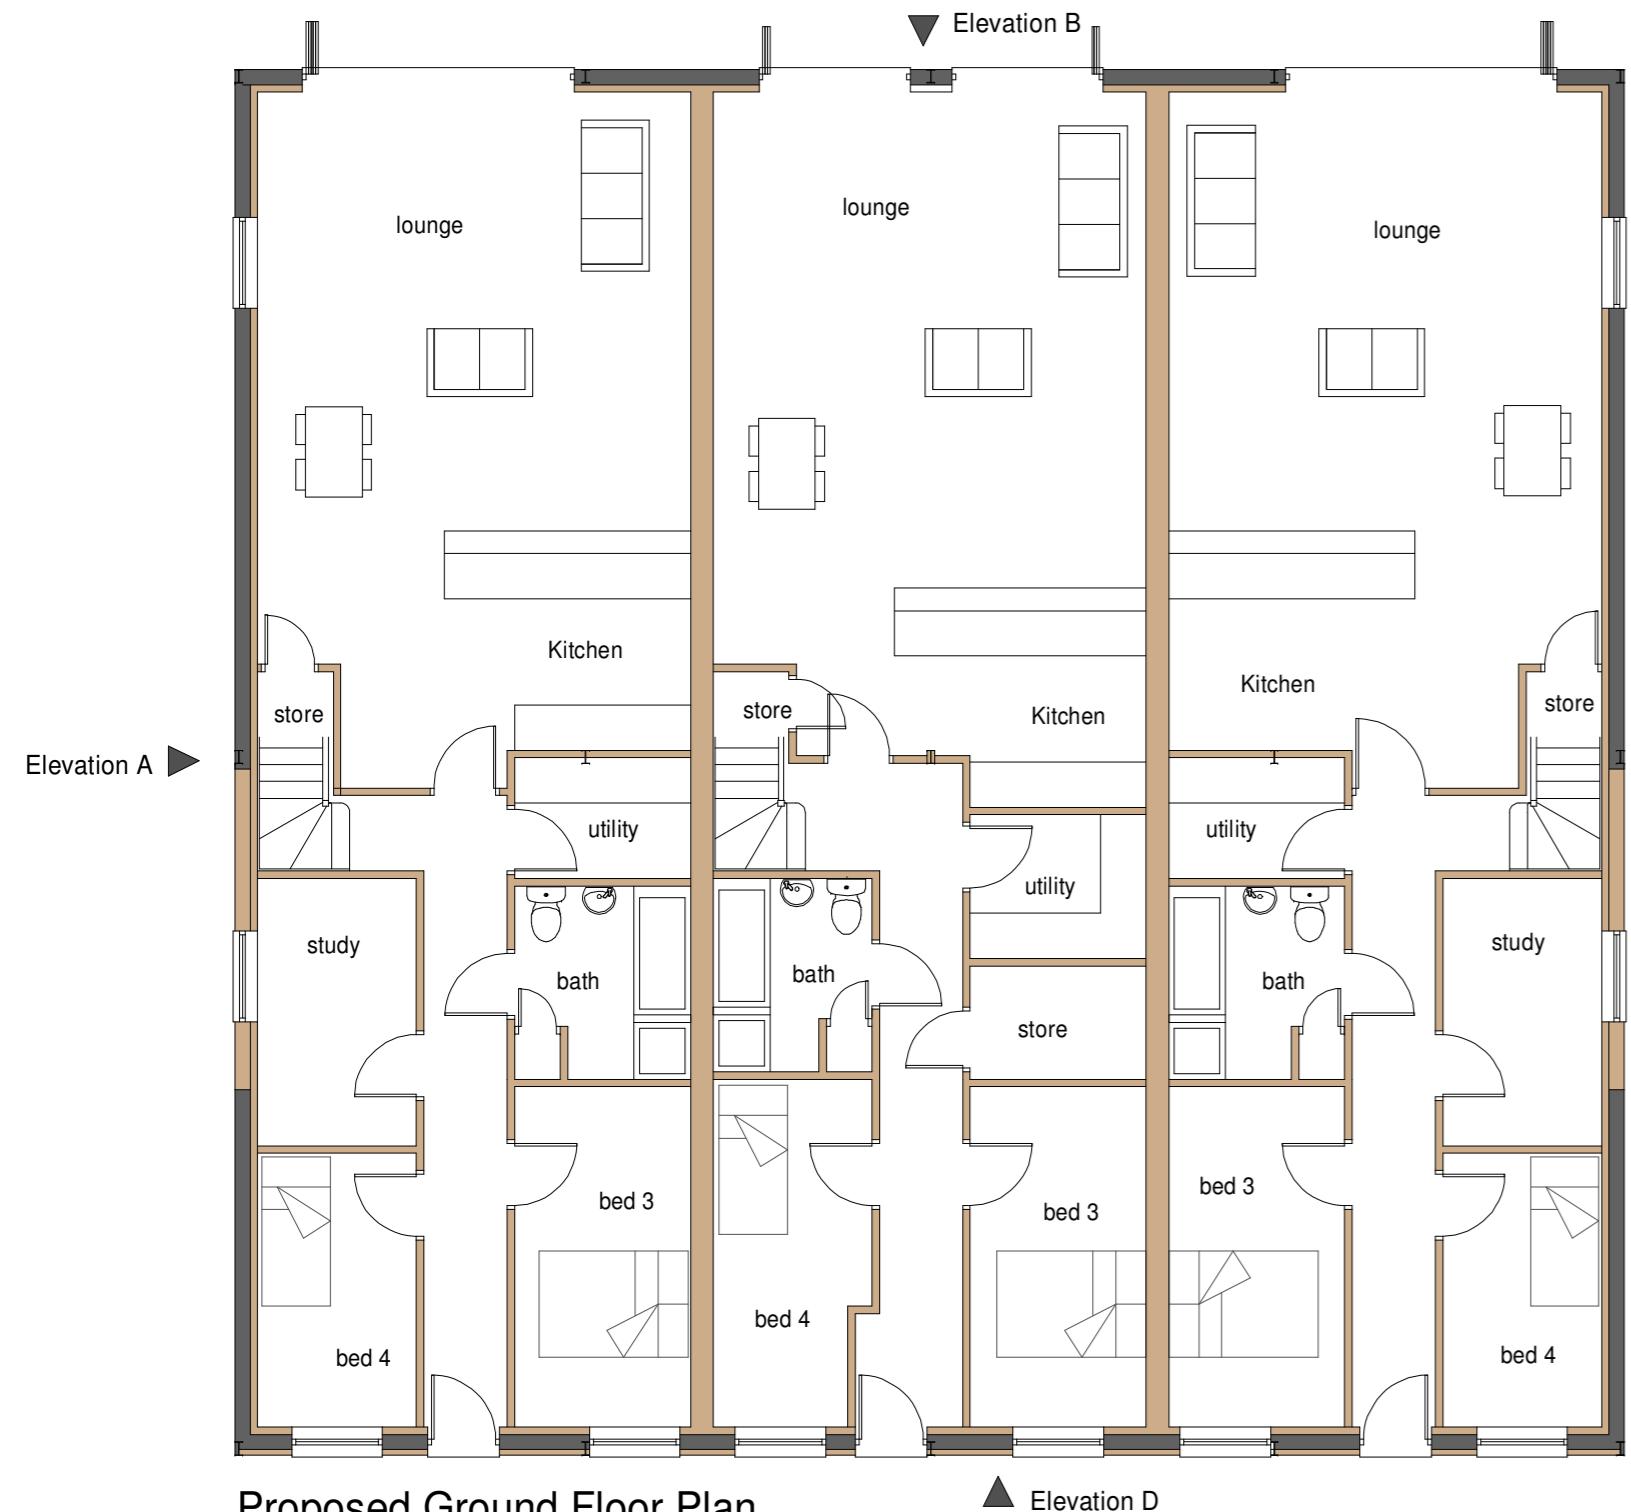

Proposed Ground Floor Plan

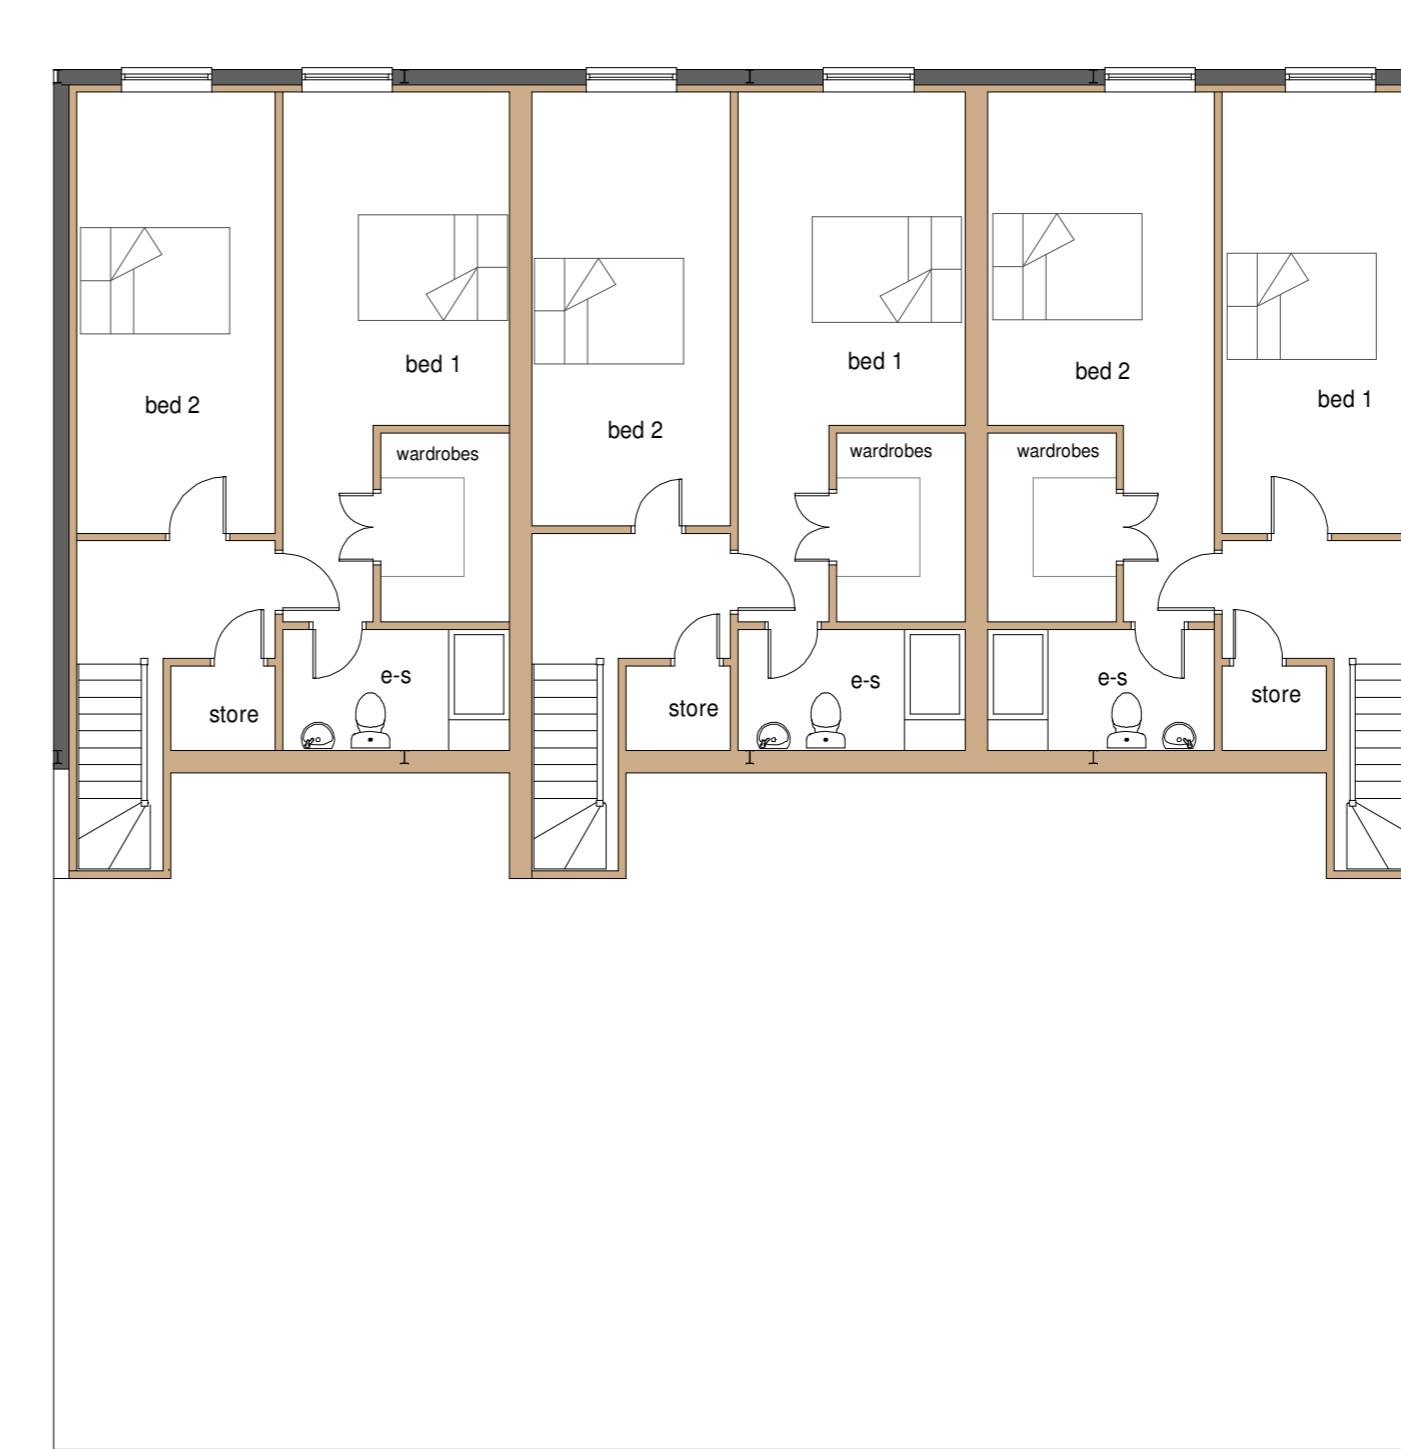

Proposed First Floor Plan

materials
 roof - black corrugated style steel roof
 walls - Corrugated black metal cladding
 windows and doors - upvc anthracite in colour
 facias - anthracite in colour
 rain water goods - black

MR A JAMES
**CONVERSION OF EXISTING BARN
 POND FARM
 STATION ROAD
 GRAIZELOUND**

PROPOSED PLANS

scale	date	drawn	checked
1:100 @ A2	May 25	PB	
drawing no		revision	
25 - 044 - 4			

C3 Architecture Planning & Design Ltd

Tel 07963 686613
 web www.c3planninganddesign.co.uk
 email info@c3planninganddesign.co.uk