



NOTES.

THE CONTRACTOR SHALL CHECK ALL
DRAWINGS BEFORE COMMENCING

ISSUE	DATE	AMENDMENT

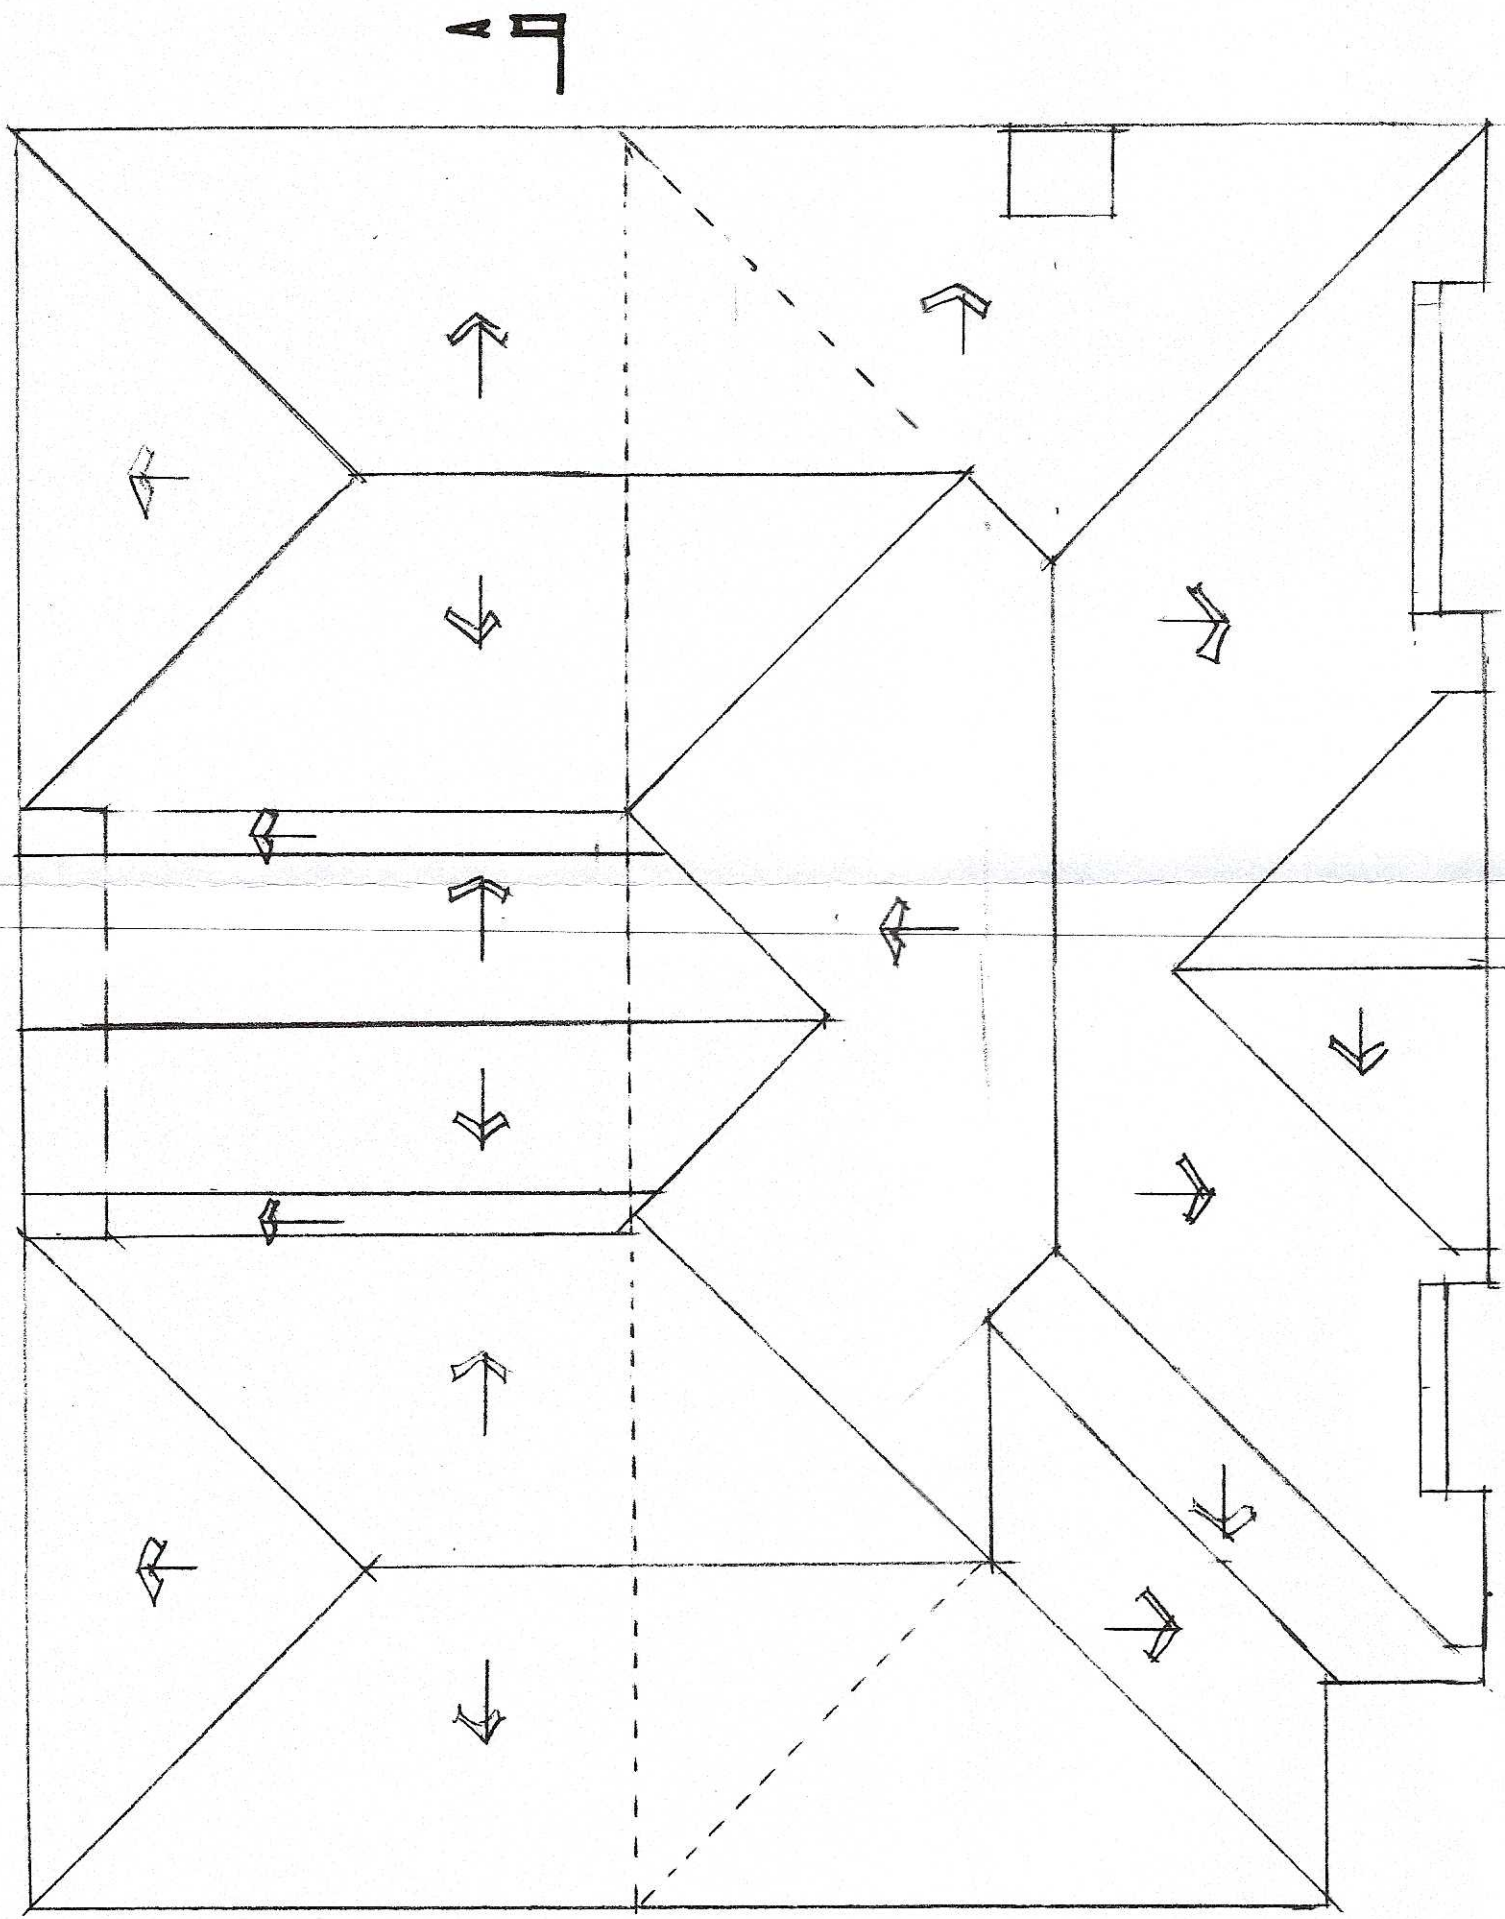

ROOF PLAN.

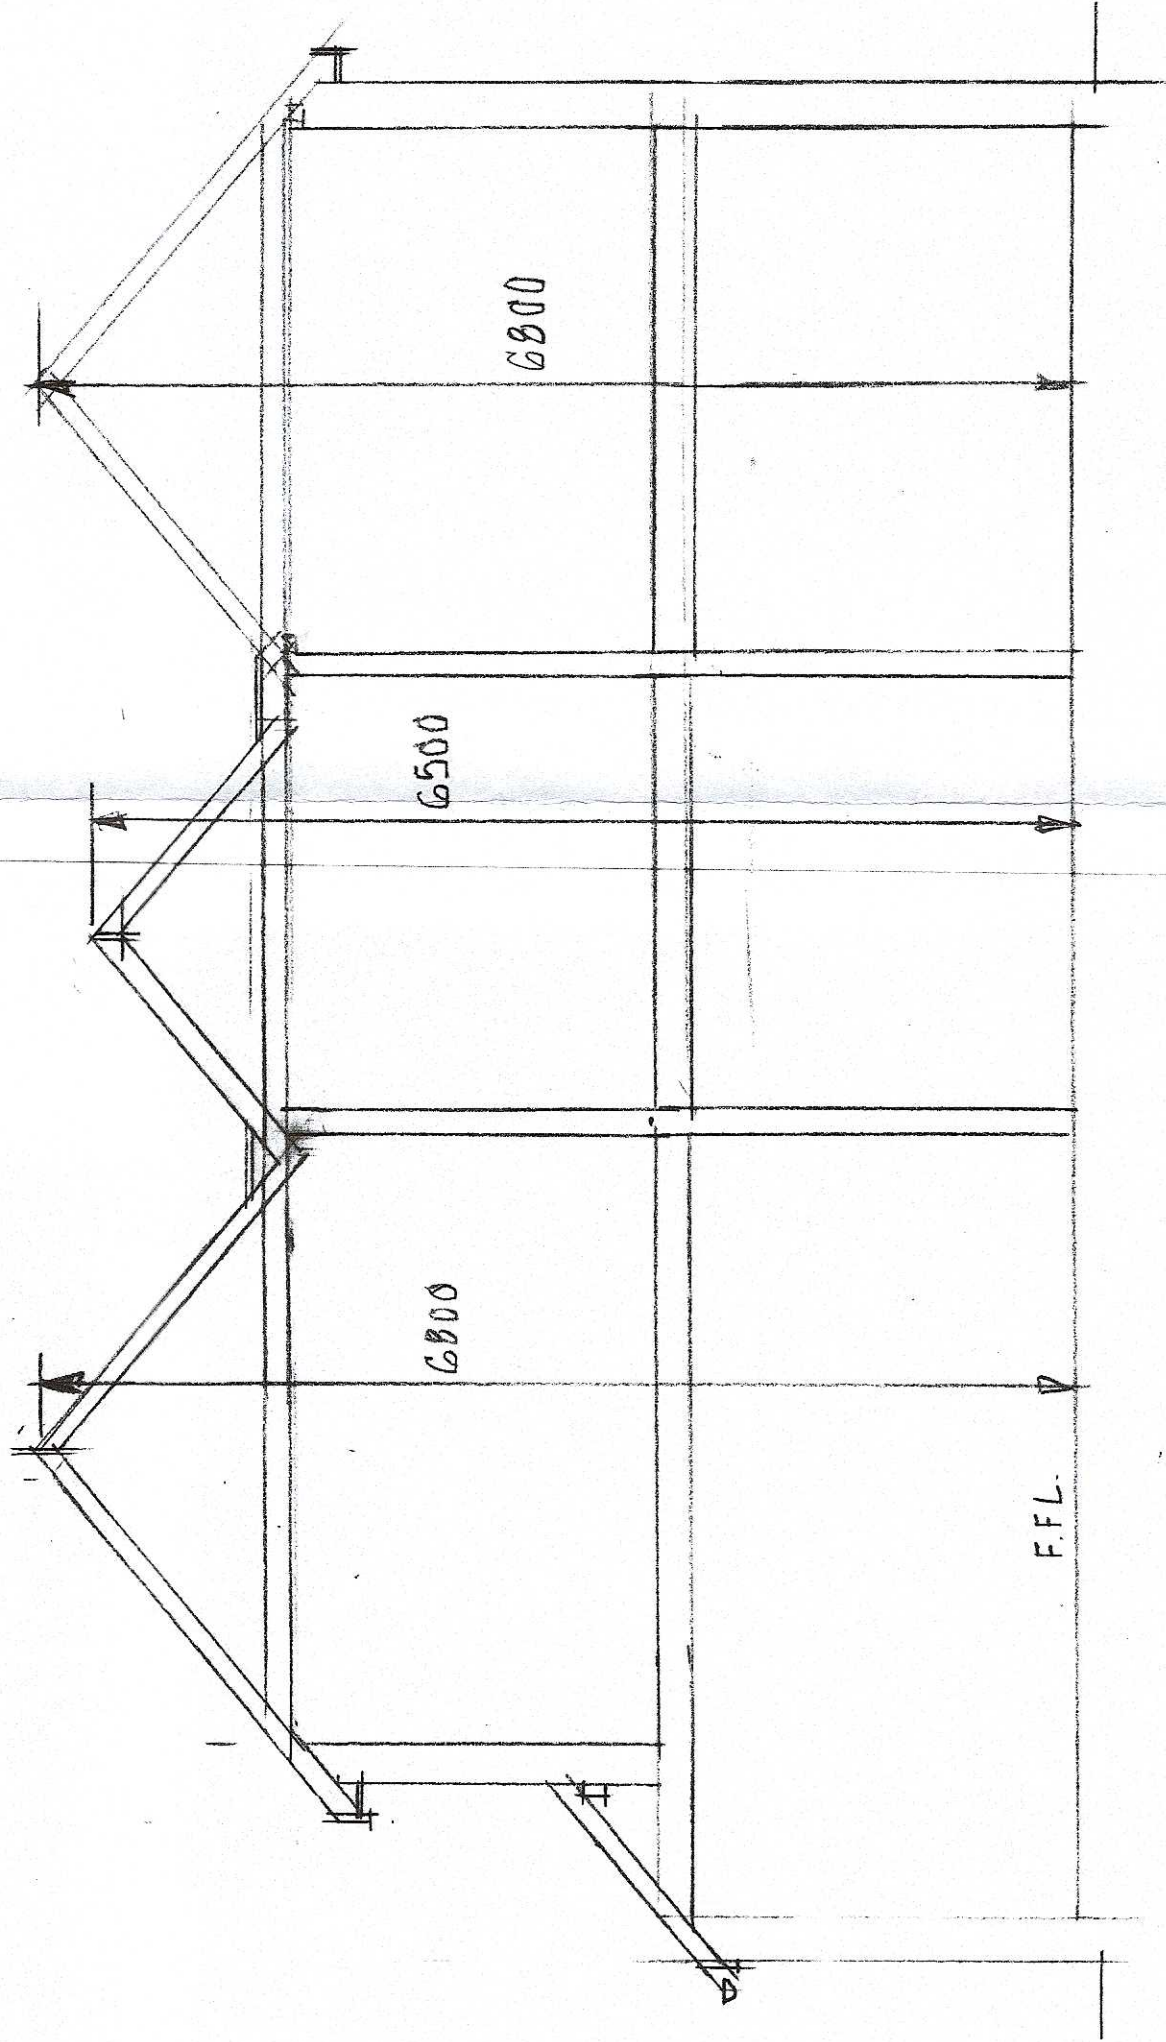

SECTION A-A

PROJECT: REVISED
PROPOSED EXTENSION
74 STAFFORD GATE
POTTERS BAR, ENGLAND

CLIENT: **XXXXXXXXXXXXXXXXXXXX**

SCALE 1:50 DATE **MARCH 19**
DWG No **5497** ISSUE: ☐ ☐ ☐ ☐ ☐

5th of 12

H.B.C. UNIT
PLANNING
23 APR 2019
RECEIVED

*Architectural
Planning &
Design.*
D.P. P. Pinner.