

Plot 3 The Barns, Monks Place Abbey Lane, Aslockton, Nottinghamshire, NG13 9AE





- Accommodation Lying In The Region Of 1,600 Open Plan Dining Kitchen Sq.Ft.
- Under Floor Heating To Ground Floor
- 3 Double Bedrooms
- Delightful Location
- Completion Expected Summer 2025
- Utility & Ground Floor Cloak Room
- Master With Ensuite & Dressing Room
- Off Road Parking & Integral Garage
- Early Viewing Recommended

We have pleasure in offering to the market this deceptive conversion of a modern barn, thoughtfully designed to create a really interesting home tucked away on a quiet backwater towards the end of a no through lane an benefitting from aspects across adjacent fields.

The property forms one of four well considered conversions with Plot 3 offering in the region of 1,600 sq.ft. of floor area laid out over two floors and offering elements of character but with a contemporary slant.

The property will be finished to a high specification providing a pleasant layout which comprises initial entrance floor with ground floor cloak room off, sitting room which opens out into a full width dining kitchen with bifold doors into the rear garden and useful utility off. To the first floor there are three double bedrooms, including an impressive master suite with walk through dressing room and ensuite shower room, and separate family bathroom. The first floor rooms have attractive pitched ceilings and the initial galleried landing offers an open aspect to the rear.

The property will occupy a pleasant landscaped plot with parking and integral garage to the front and, to the rear, a pleasant garden which links back into the living area of the kitchen and also benefits from aspects across to adjacent fields.

The properties benefit from under floor heating to the ground floor, double glazed windows, contemporary fixtures and fittings neutral decoration and landscaped gardens. The dwellings are anticipated to be completed in summer of this year with early viewing coming highly recommended to appreciate these well designed and interesting conversions.

ASLOCKTON

Aslockton is well equipped with amenities including a public house, well regarded primary school and catchment area for Toothill School, new shop The Larder - a farm fresh shop with household sundries and deli, hourly bus services and railway station with links to Nottingham and Grantham, from Grantham high speed trains to London in just over an hour. There is also a church and village hall, excellent sports facilities with cricket and football pitches and all weather tennis courts . Additional amenities can be found in the nearby market town of Bingham and the village is convenient for the A52 and A46 which provide good road access to the cities of Nottingham and Leicester, the A1 and M1.

A COMPOSITE WOOD GRAIN EFFECT TRADITIONAL STYLE ENTRANCE DOOR WITH DOUBLE GLAZED SIDE LIGHTS LEADS THROUGH INTO:

INITIAL ENTRANCE HALL

16'5" x 7'8" (5.00m x 2.34m)

Having initial full height ceiling flooded with light and double glazed windows to the front elevation and leading into a main entrance hall with staircase rising to the first floor with under stairs alcove beneath and, in turn, further doors to:

GROUND FLOOR CLOAK ROOM

5'2" x 3'6" (1.57m x 1.07m) Having a contemporary suite.

SITTING ROOM

17' x 9'8" (5.18m x 2.95m)

A well proportioned reception which links through into an open plan dining kitchen, having door into the initial entrance hall as well as double glazed window to the front.

OPEN PLAN DINING KITCHEN

17'11" x 13'6" (5.46m x 4.11m)

A well proportioned open plan dining kitchen which benefits from a run of bifold doors to the rear which link out into the garden and afford a delightful aspect across to adjacent fields. The kitchen will be beautifully appointed with a range of contemporary fittings and integrated appliances. A further door leads through into:

UTILITY ROOM

9'8" x 8'8" (2.95m x 2.64m) Having double glazed window to the rear and further door into:

INTEGRAL GARAGE

19'8" x 9'6" (5.99m x 2.90m)

FIRST FLOOR LANDING

18'8" x 7'8" (5.69m x 2.34m) Having attractive pitched ceiling, full height double glazed window to the front and further doors leading to:

BATHROOM

11'7" x 7'2" (3.53m x 2.18m) Having pitched ceiling, contemporary suite and double glazed window to the rear.

BEDROOM 2

10'6" x 11'7" (3.20m x 3.53m)

A double bedroom having pitched ceiling with exposed purlin and double glazed window to the front.

RETURNING TO THE INITIAL FIRST FLOOR LANDING AND OPEN DOORWAY LEADS THROUGH INTO AND INNER LANDING WHICH IN TURN GIVES ACCESS TO:

MASTER SUITE

Offering around 340 sq.ft. of floor area and benefitting from double bedroom with far reaching views to the rear, a walk through dressing room and ensuite.

MASTER BEDROOM

11' x 14'8" (3.35m x 4.47m) Having attractive pitched ceiling with exposed timber purlin and double glazed window with aspect across the garden and fields beyond.

DRESSING ROOM 9'8" x 6'7" (2.95m x 2.01m) A well proportioned walk through dressing room with pitched ceiling and further door leading through into:

ENSUITE SHOWER ROOM

9'6" x 7'10" (2.90m x 2.39m) A well proportioned space having pitched ceiling, contemporary suite and double glazed window to the rear.

BEDROOM 3

11'7" x 9'6" (3.53m x 2.90m)

A further double bedroom having aspect to the front with pitched ceiling and double glazed window.

EXTERIOR

The property is tucked away at the end of this small lane with a pleasant aspect across to an imposing wooded copse as well as far reaching views across fields to the rear. The property offers off road parking, an integral garage and landscaped gardens.

COUNCIL TAX BAND Rushcliffe Borough Council - TBC

TENURE Freehold

ADDITIONAL NOTES

We are informed the property is on mains gas, electric, drainage and water (information taken from Energy performance certificate and/or vendor).

The properties are located off a private road and will become part of "Monks Place Management Company Ltd" with an annual service charge of approximately £450 (at the time of listing)

All measurements are approximate as the properties are yet to be boarded and plastered.

ADDITIONAL INFORMATION

Please see the links below to check for additional information regarding environmental criteria (i.e. flood assessment), school Ofsted ratings, planning applications and services such as broadband and phone signal. Note Richard Watkinson & Partners has no affiliation to any of the below agencies and cannot be responsible for any incorrect information provided by the individual sources.


Flood assessment of an area:______ https://check-long-term-flood-risk.service.gov.uk/risk#


Broadband & Mobile coverage:https://checker.ofcom.org.uk/en-gb/broadband-coverage

School Ofsted reports:https://reports.ofsted.gov.uk/

Planning applications:https://www.gov.uk/search-register-planning-decisions



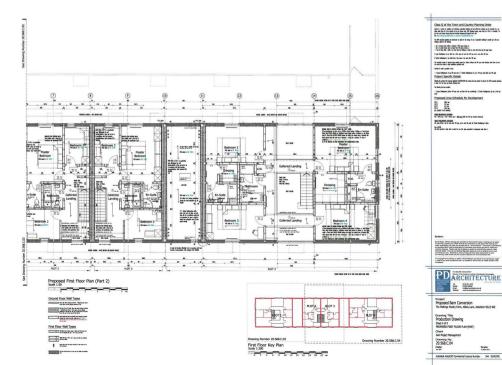

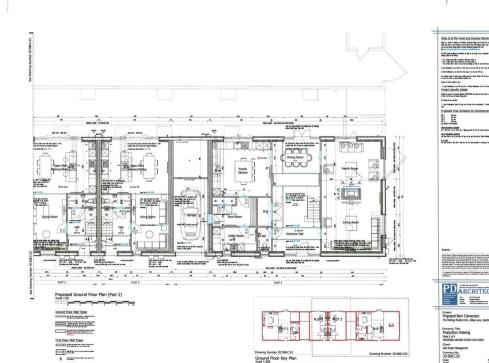

0 2 4 6 8 80 12 14 16 14 80 22 ~

en pet t geld Mit, er eigt t "

1 11

Proposed Elevational Treatments Seale 1:100

Proposed Elevational Treatments Scale 1:100

Proposed Elevational Treatments Scale 1:100

yr A 10 ball, an a' y pall altar far bal ba ba at a di y altar altar far bal ba ba da da di y

ter beig 200 40 Mil etc 640 Di 100 C 24 y black - biel Mil etc 10 Di 10 C 10 y

And Sales and, will see long took Bir at Sales Andre gine Andre Sales Sales (2004) (2004) (2004) (2004) (2015) (2014) (2014) (2014) (2014) (2014) (2015) (2014) (20

has being them all the states

-----and the set of a set of the set o

the last, the lab has seen and

I leader - bet by -----0-1 10-10-20 10, 00-10 per

AN MAR

Artistic Impression For Illustrative Purposes Only

Scale

-

an and a second s

- Proposed Elevational Treatments Scale 1:100

......

z

initial long inc. pp 88.786, and pit 1

8 24 24

A bigs is in states and 26 years NEL MOTICES AND Y Indexe order dealer panel under ange der geset under IN APPENDENCE AND AND AND AND AND A REAL PROPERTY AND A REAL Acomedition from Radius Pairt Technical Representations (TRE) Arrest Arrent Linte Ref. that Seeing same of _will Renness Indukes CH-311 Opegar (Steak KH, 1925) for welland cholding, and Carp KH, 7041 for 1 See dailing MER (AC) MED (1993) See in Manufer - wrind Galling, paint Sea Selection of the select internet and and a spectrum - pp R. Mi lational Gamps Rose, pro 10, 700, workering - to Terrary or pindar para No bie bie, all al top bee · 🗠 🖸 📊 👘 The company of the desired is weller PDARCHITECTURE The second secon

MATERIALS SCHEDUL

New Dates Stille Late Table Caller And - Seller Dr 24 - what dates yield that - Include dates yield op 10, 200 b nets prop date


to Gilles any sole b latente


Project Proposed Barn Conversion The Natings Poultry Farm, Abbey Lane, Drawing Title Production Drawing Seet 5 of 9 MOROSED ELEWITONS Client Jwin Project Nanagement Drawing No. 20.558.C.05 Date Scale Autodesk AutoCAD Commercial Licence Number : 344 - 93403290



The support of the stating is used in 100 horizonts PDARCHITECTURE

> Project Proposed Barn Conversion The Matings Poultry Farm, Abbey La Drawing Title Production Drawing Shet 2 of 9 INDPOSED GROUND PLOOR Client Jwin Project Management Drawing No. 20.568.C.02 Dete a.th Scale Added AddCAL

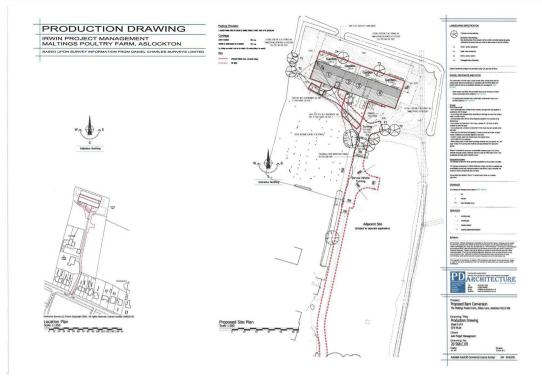

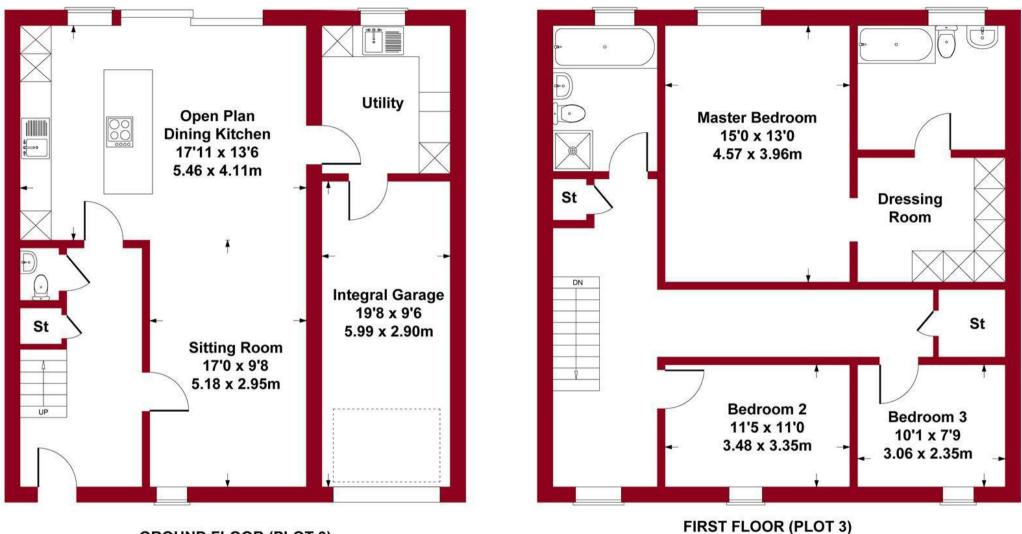

GROUND FLOOR (PLOT 3)

SKETCH PLAN FOR ILLUSTRATIVE PURPOSES ONLY

All measurements walls, doors, windows, fittings and appliances, their sizes and locations, are approximate only. They cannot be regarded as being a representation by the seller, nor their agent.



Produced by Potterplans Ltd. 2025



These particulars, whilst believed to be accurate are set out as a general outline only for guidance and do not constitute any part of an offer or contract. Intending purchasers should not rely on them as statements of representation of fact, but must satisfy themselves by inspection or otherwise as to their accuracy. No person in this firms employment has the authority to make or give any representation or warranty in respect of the property. Any fixtures and fittings not mentioned in these details are excluded from the sale price. No services or appliances which may have been included in these details have been tested by the selling agent and therefore cannot be guaranteed to be in good working order.

As part of the service we offer we may recommend ancillary services to you such as mortgage advice, solicitors and surveyors which we believe will help with your property transaction. We wish to make you aware that should you decide to proceed we may receive a referral fee or equivalent. This could be a fee, commission, payment or other reward. We will not refer your details unless you have provided consent for us to do so. You are not under any obligation to provide us with your consent or to use any of these services. You are also free to choose an alternative provider.

Thinking of selling? For a FREE no obligation quotation call 01949 836678



Richard Watkinson & Partners is the trading name of Richard Watkinson Ltd. Registered in England. Ltd Registration number: 07140024 10 Market Street, Bingham NG13 8AB Tel: 01949 836678 Email: bingham@richardwatkinson.co.uk

