



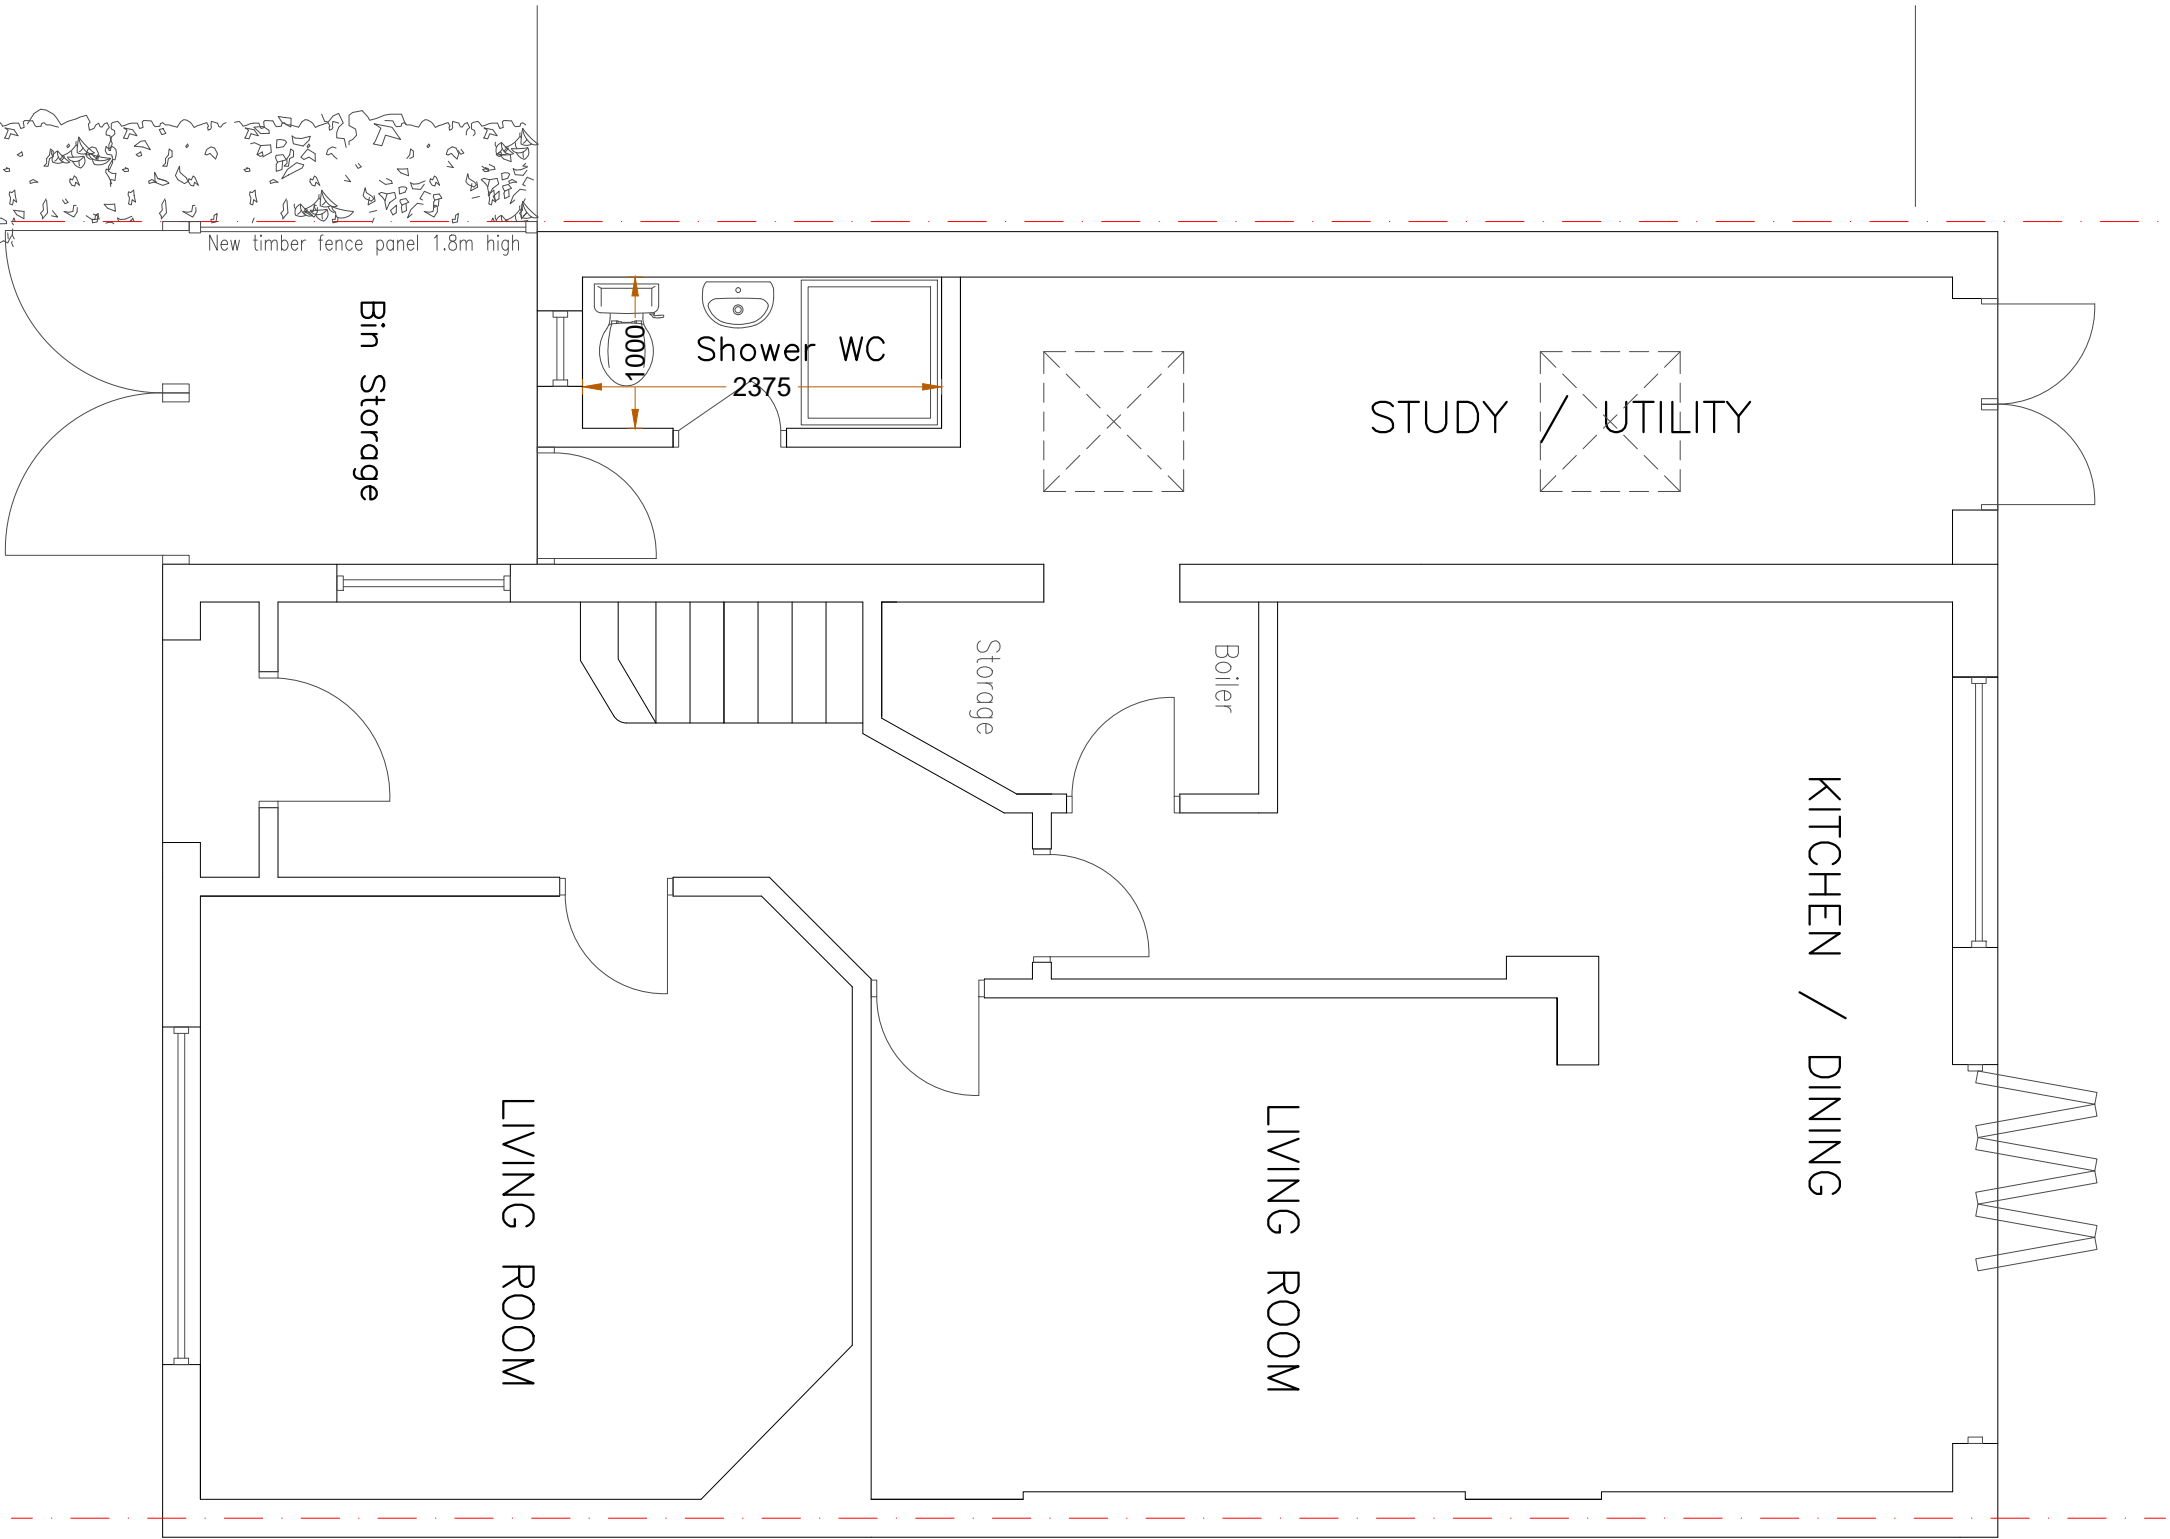

Existing Ground Floor Plan

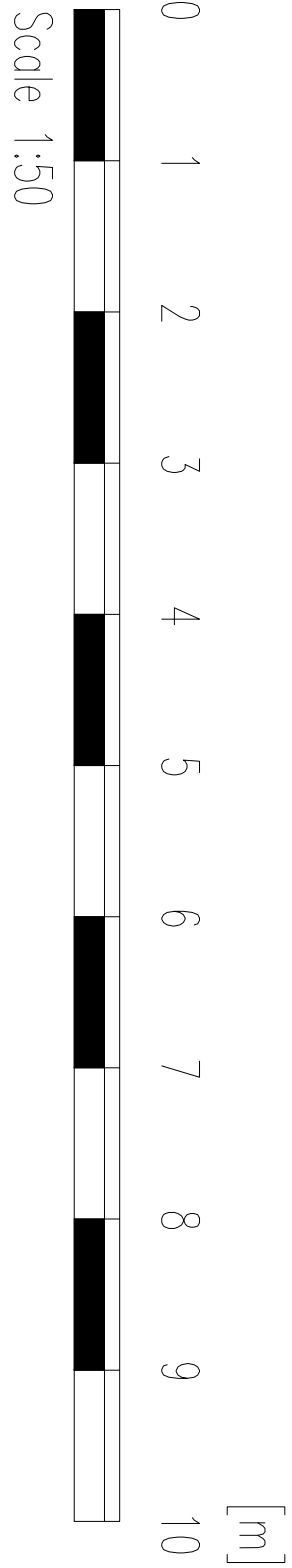

Planning Application
Party Wall Survey
info@sheladiya.com
020 3129 9374
www.krndesignstudio.com
www.sheladiya.com




Date:	10.09.2025
Scale @ A2:	1:50
Revision:	P01

SITE	113 Oaklands Avenue Watford WD19 4TN
DRAWING TITLE	Existing Ground Floor Plan

CLIENT	Mr. & Mrs. Marvadi
DRAWING NO:	2019136.P101

Revision notes:		
Rev:	Date:	Notes:

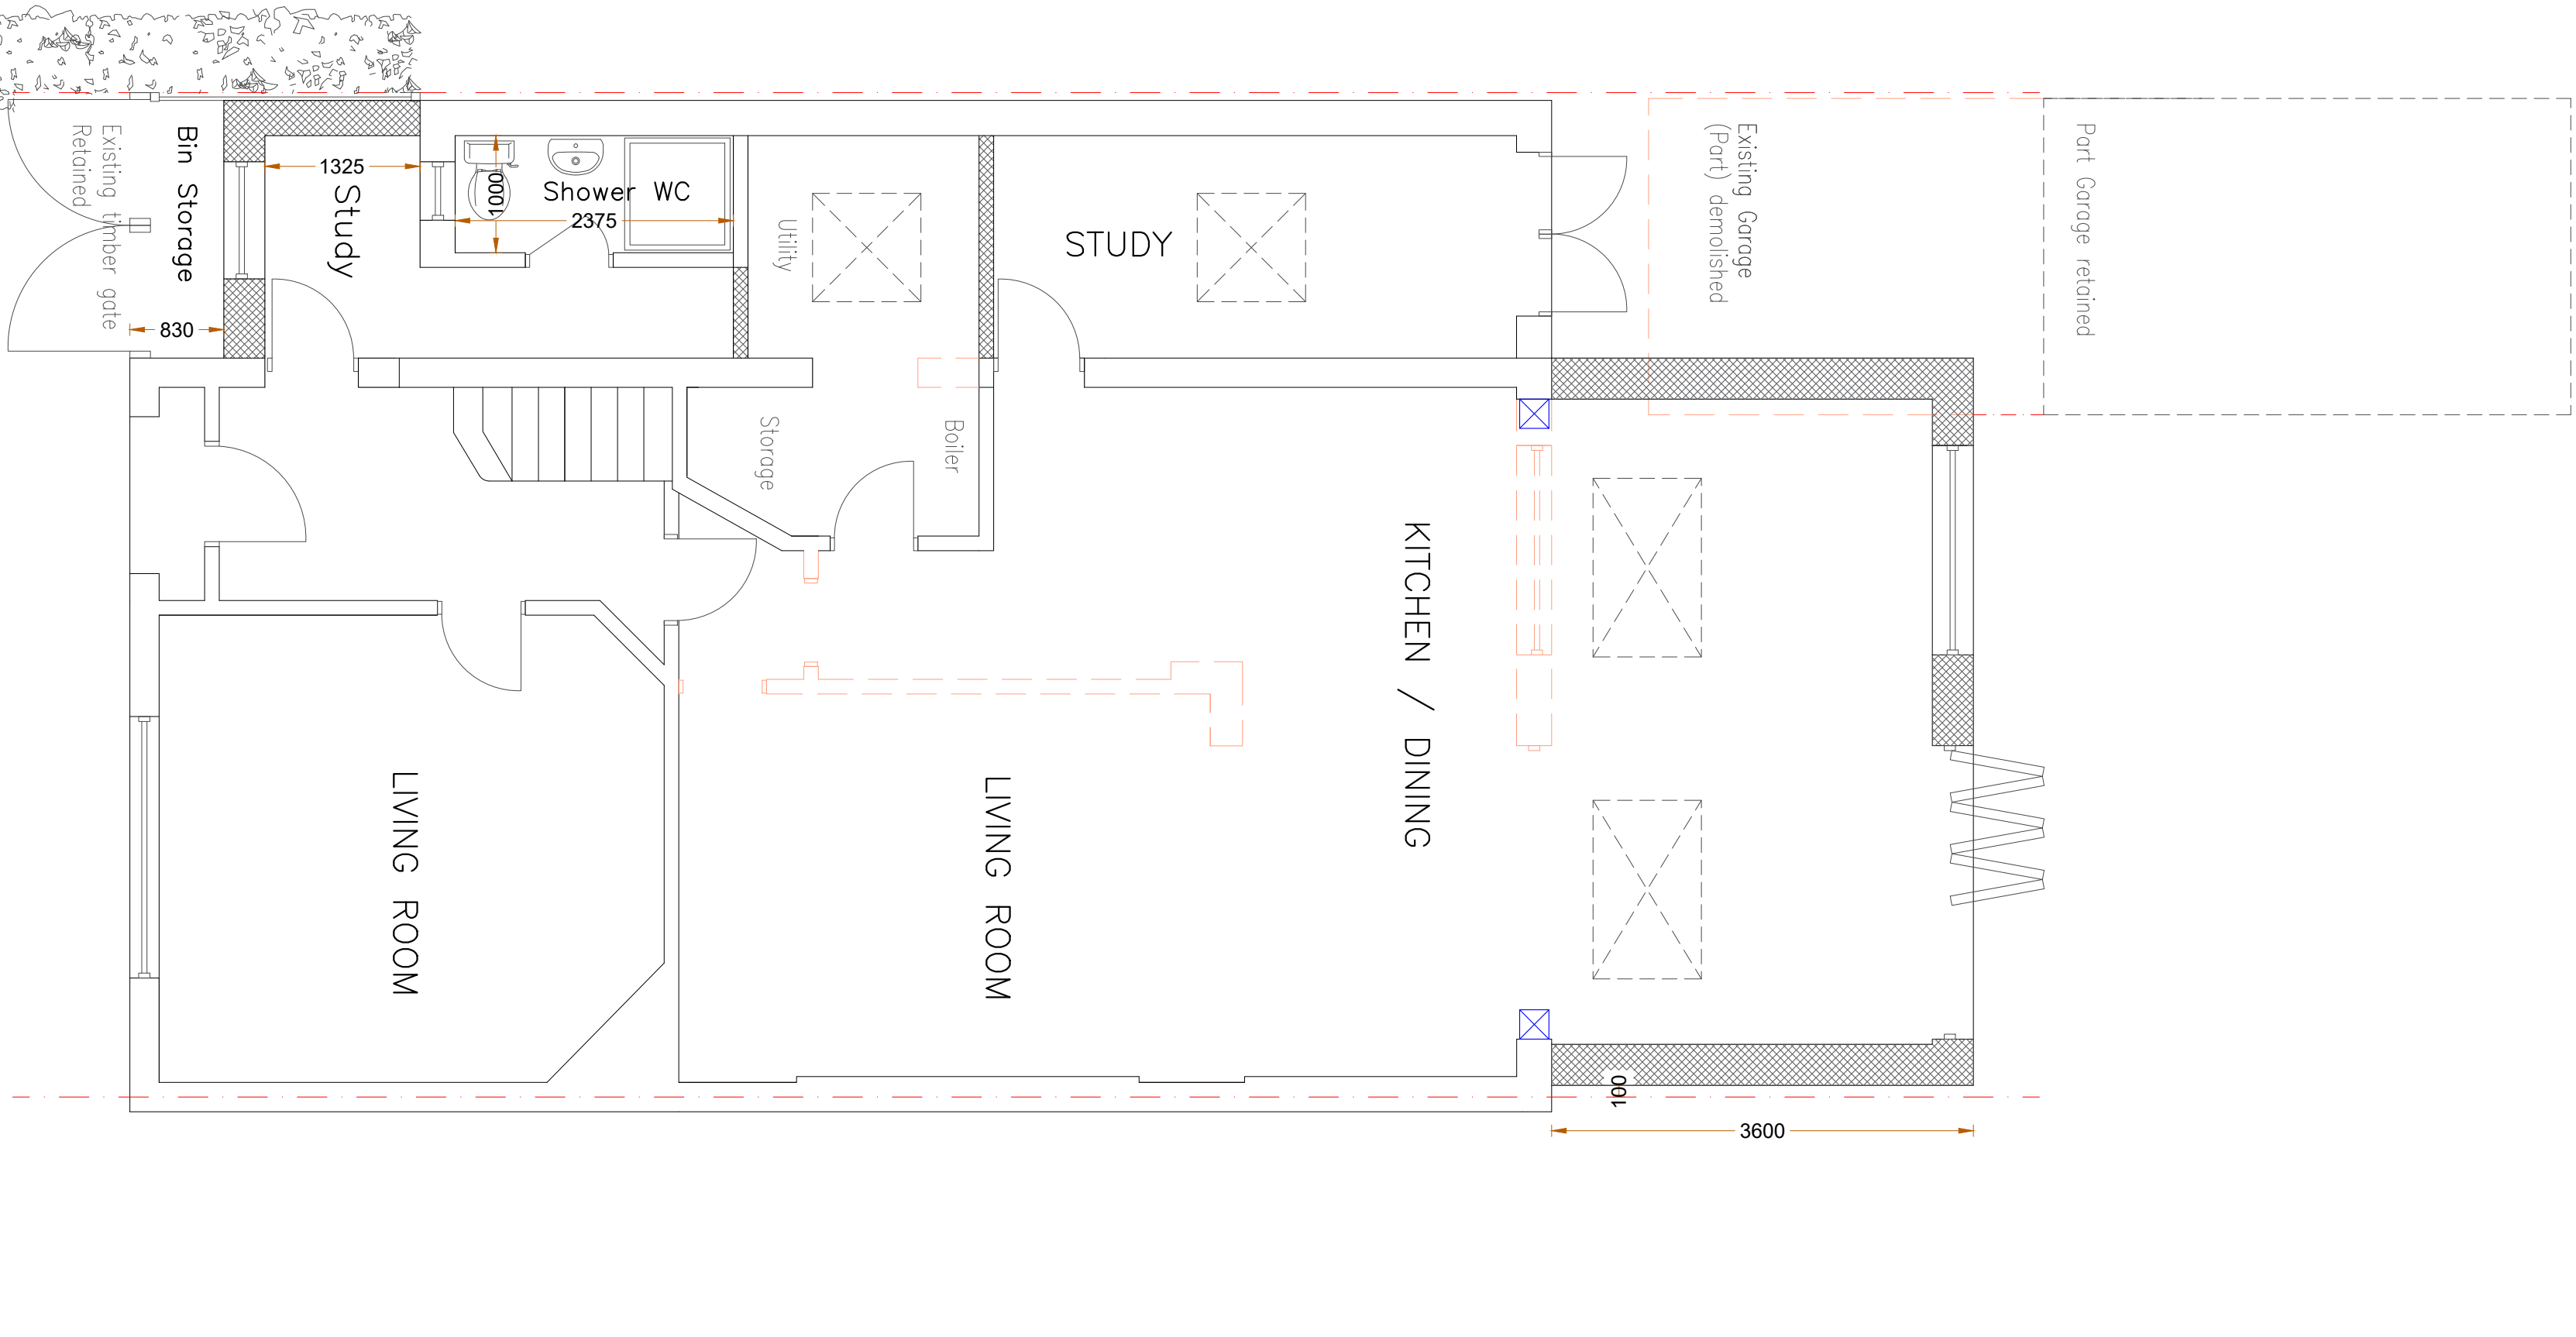

Revision notes:		
Rev:	Date:	Notes:

CLIENT Mr. & Mrs. Marvadi
DRAWING NO: 2019136.P101a


SITE 113 Oaklands Avenue Watford WD19 4TN
DRAWING TITLE Proposed Ground Floor Plan

Date: 10.09.2025
Scale @ A2: 1:50
Revision: P01



Planning Application
Party Wall Survey
info@sheladiya.com
020 3129 9374
www.krndesignstudio.com
www.sheladiya.com




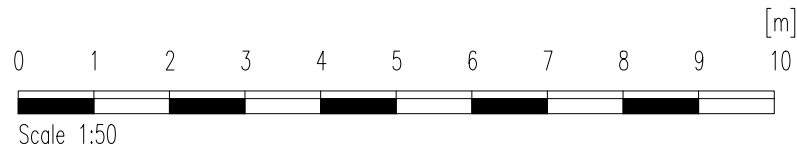


Existing Front Elevation



Existing Rear Elevation

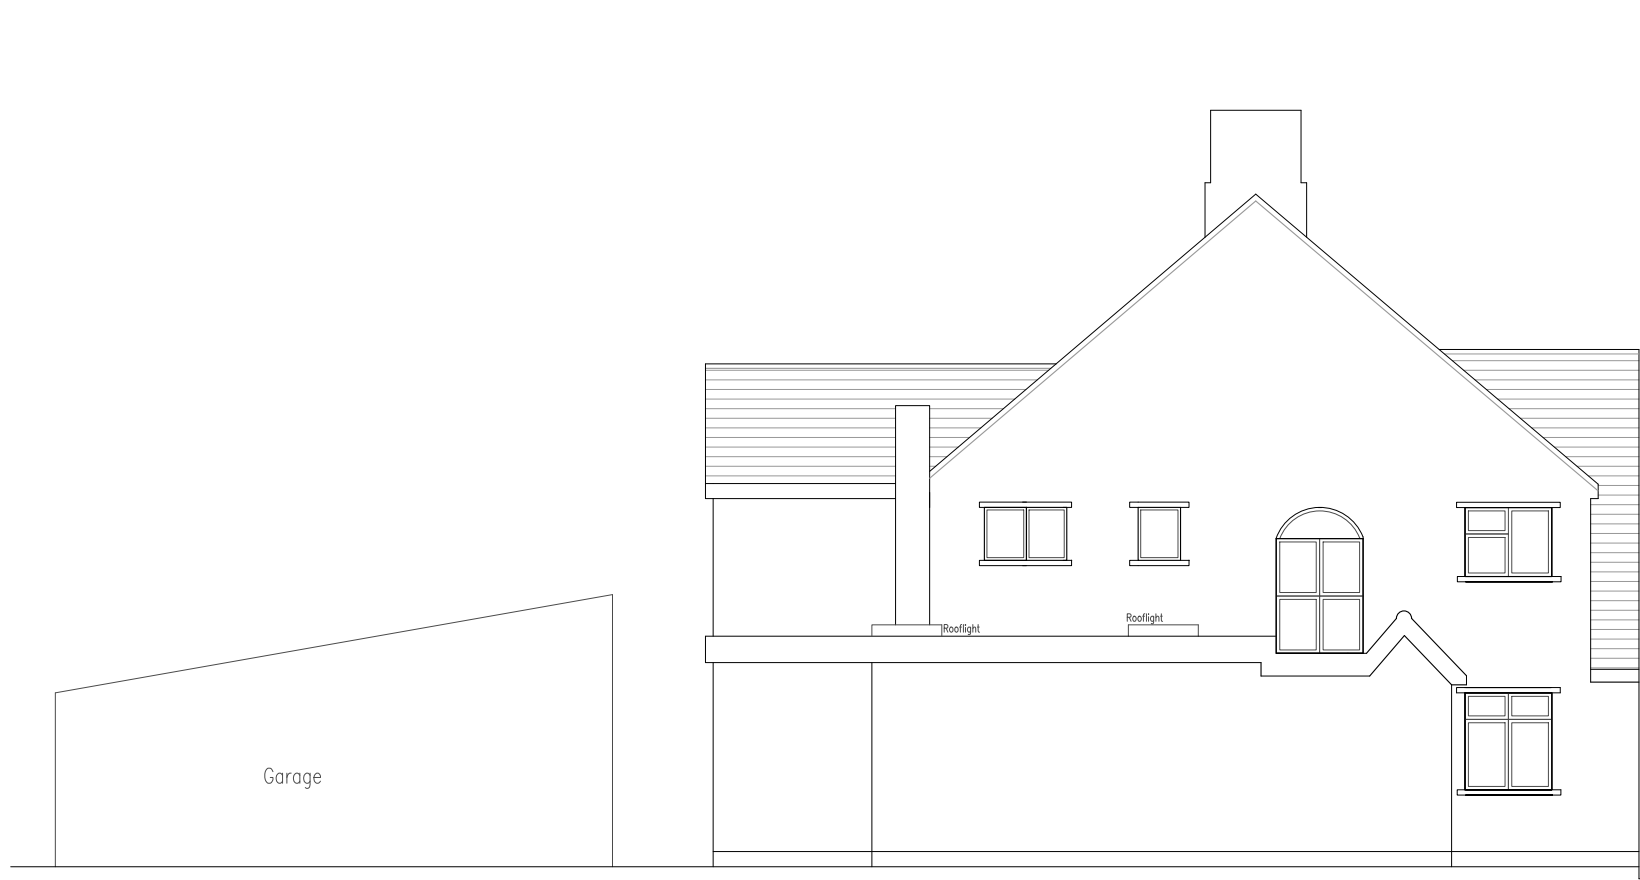

Existing Side Elevation

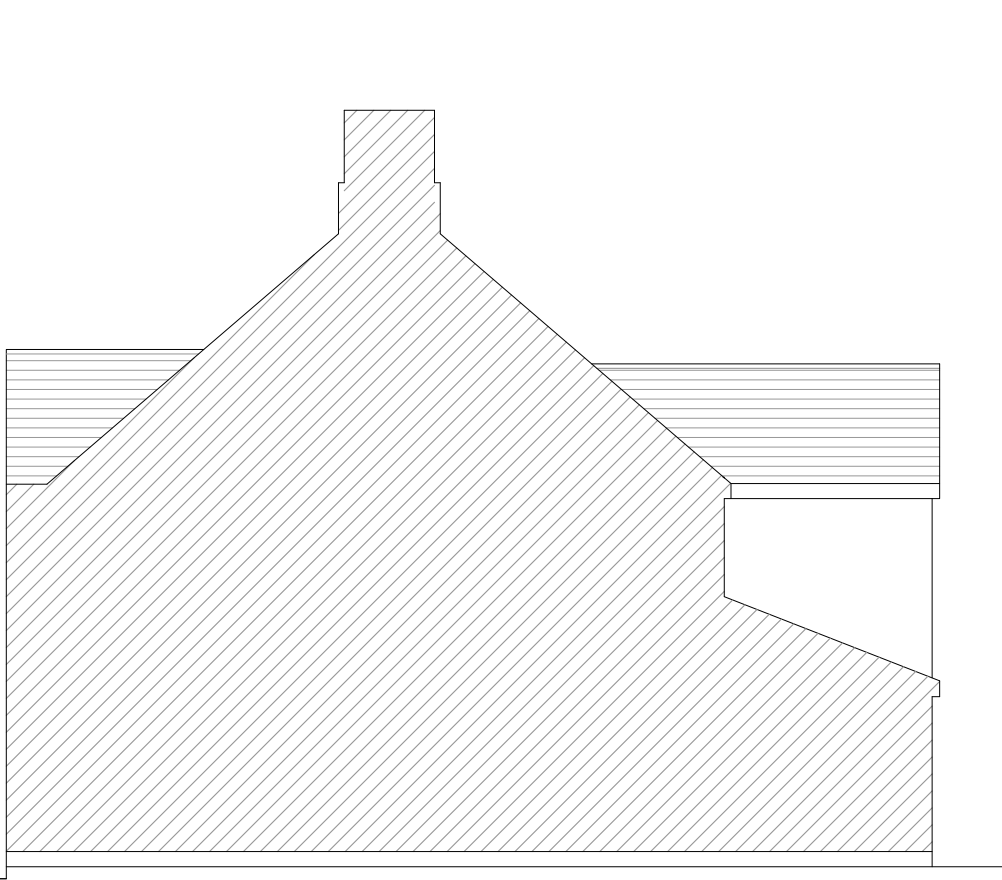

Existing Side Elevation




Proposed Front Elevation



Proposed Rear Elevation



Proposed Side Elevation

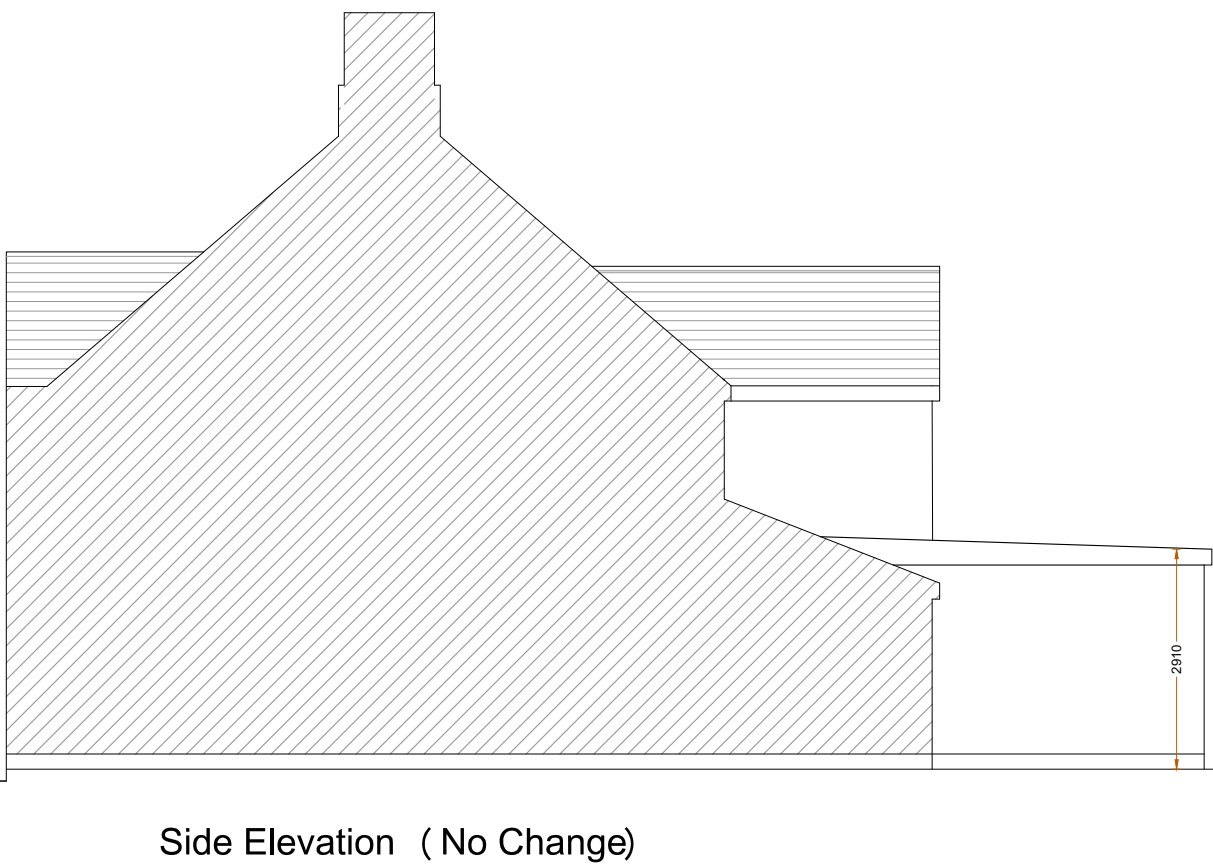

Side Elevation (No Change)

Revision notes:		
Rev:	Date:	Notes:

CLIENT Mr. & Mrs. Marvadi
DRAWING NO: 2019136.P102

SITE 113 Oaklands Avenue Watford WD19 4TN
DRAWING TITLE Existing & Proposed Elevations

Date: 10.09.2025
Scale @ A2: 1:100
Revision: P01



**Planning Application
Party Wall Survey**
info@sheladiya.com
020 3129 9374
www.krndesignstudio.com
www.sheladiya.com

