



**PROPOSED SOUTH ELEVATION**

Scale 1:100

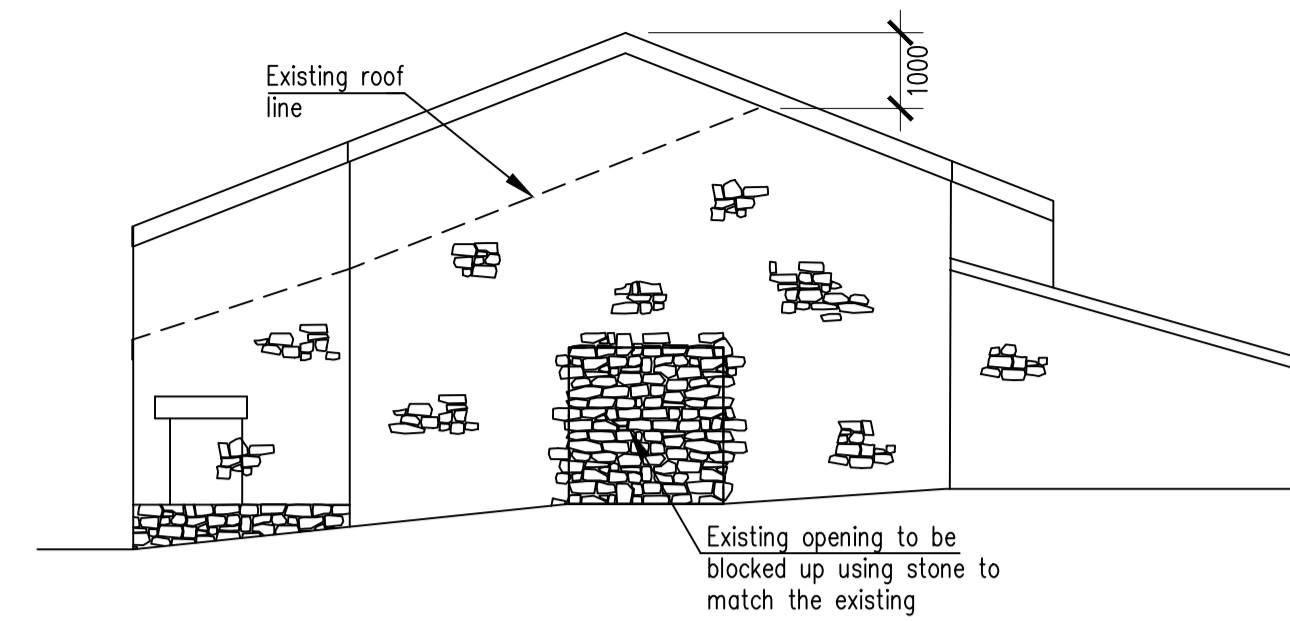


**PROPOSED EAST ELEVATION**

Scale 1:100

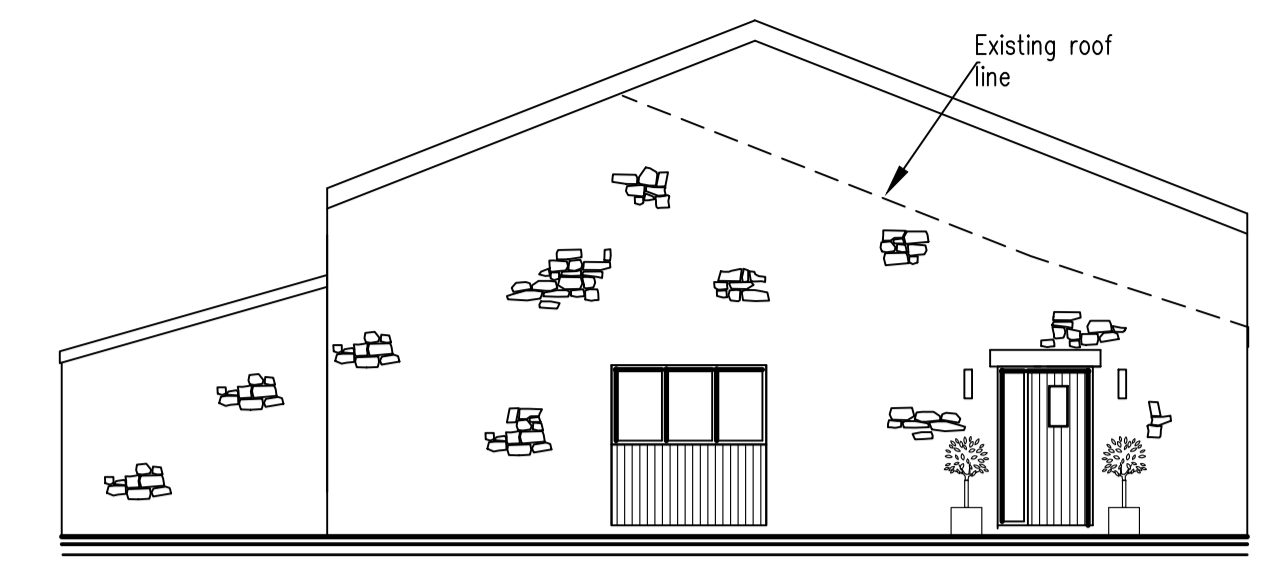


**PROPOSED WEST ELEVATION**

Scale 1:100

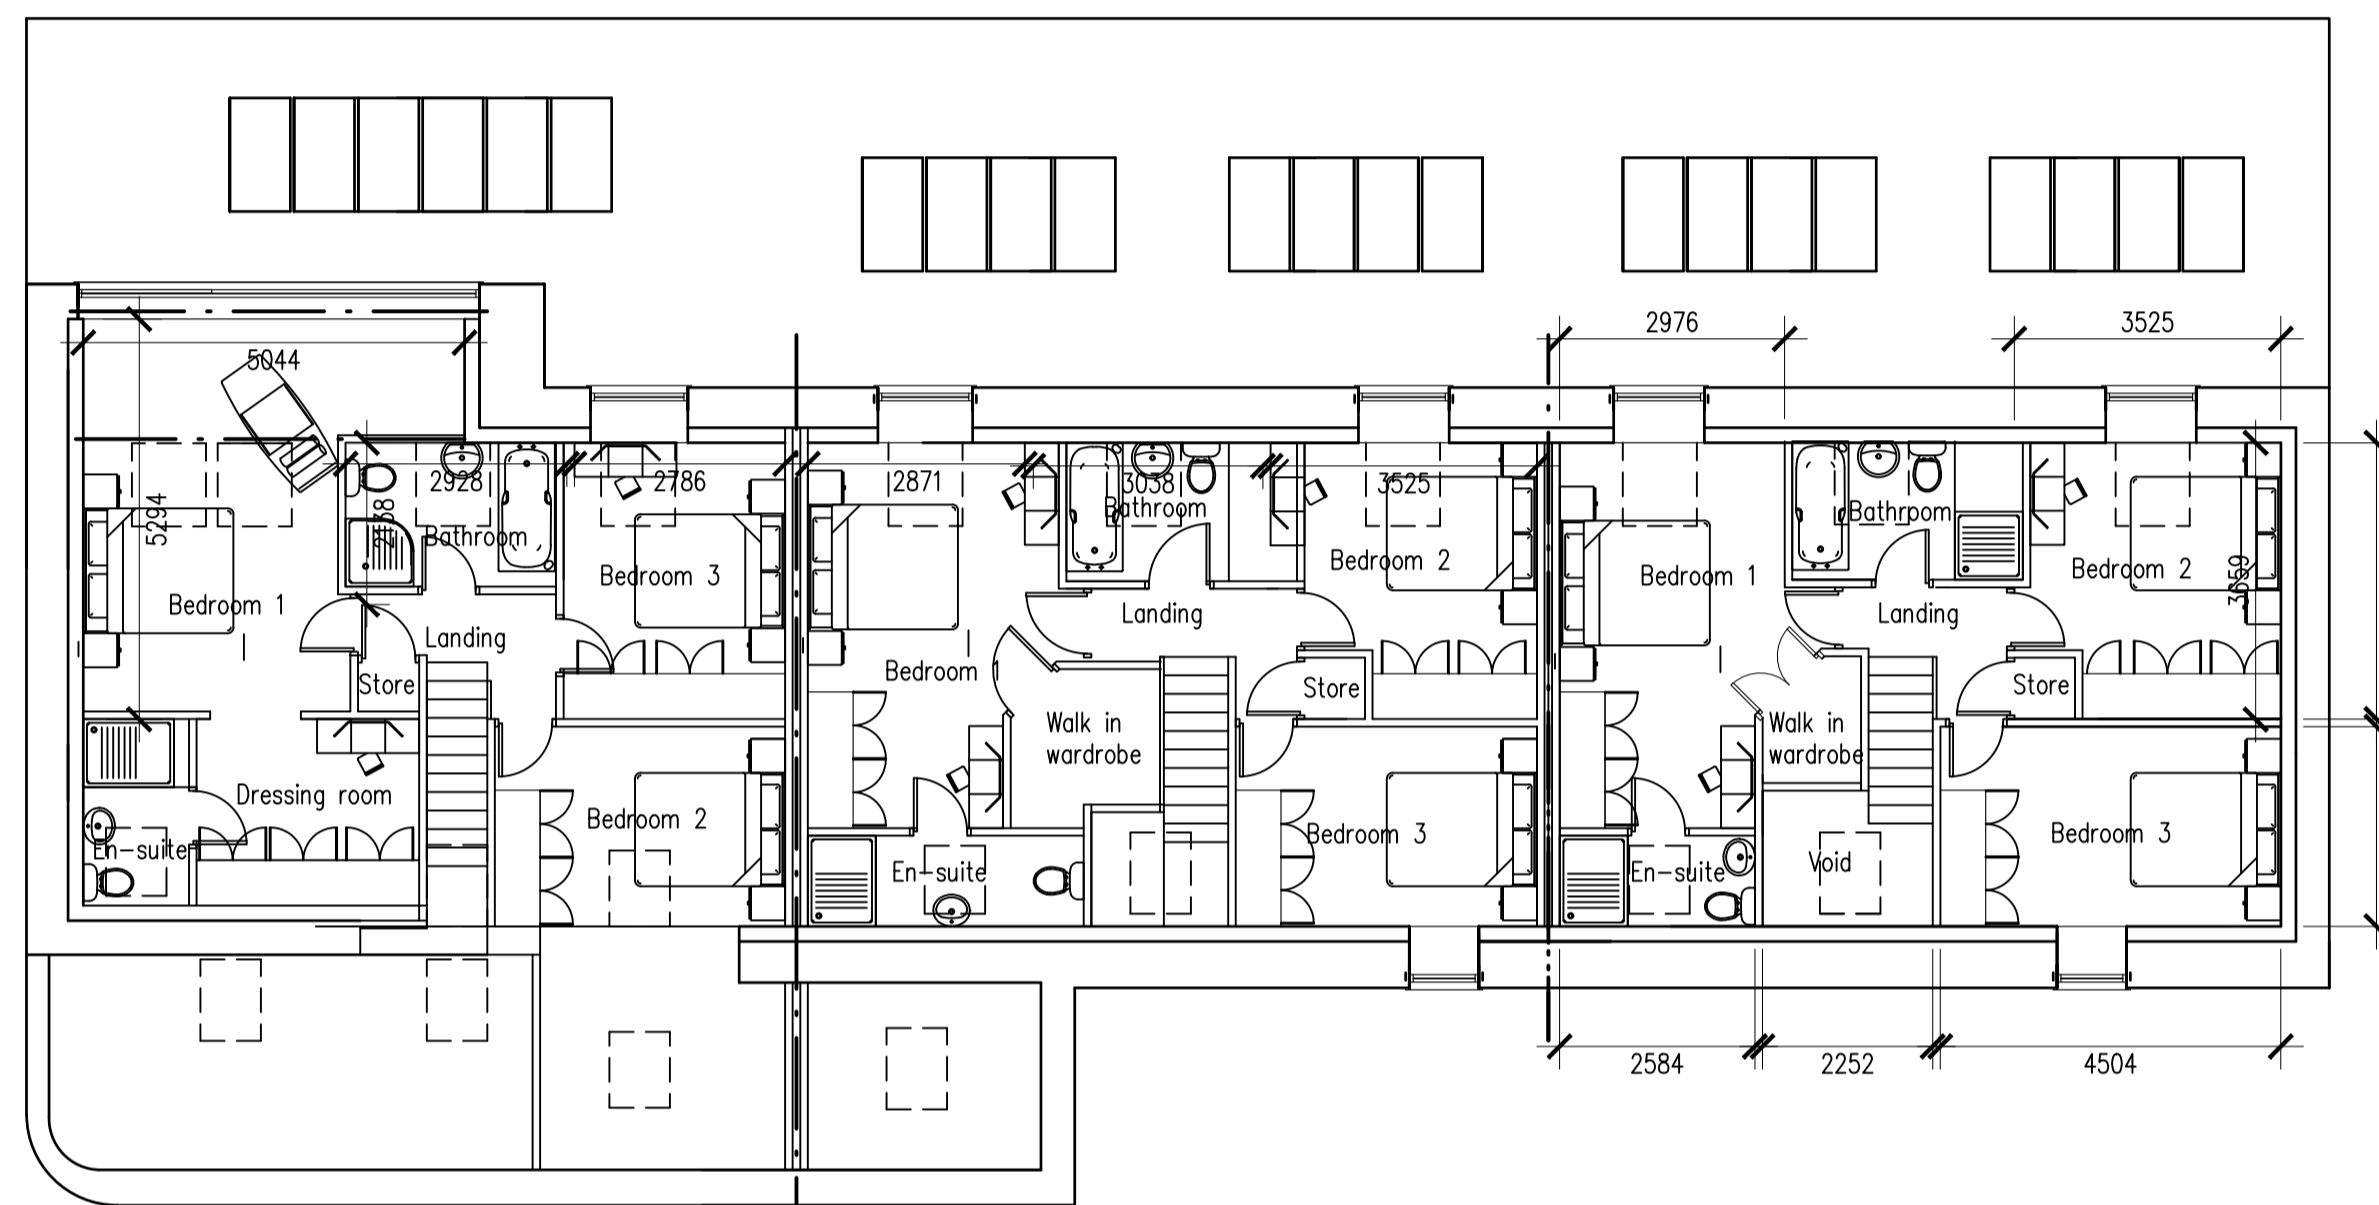


**PROPOSED FIRST FLOOR PLAN**

Scale 1:100

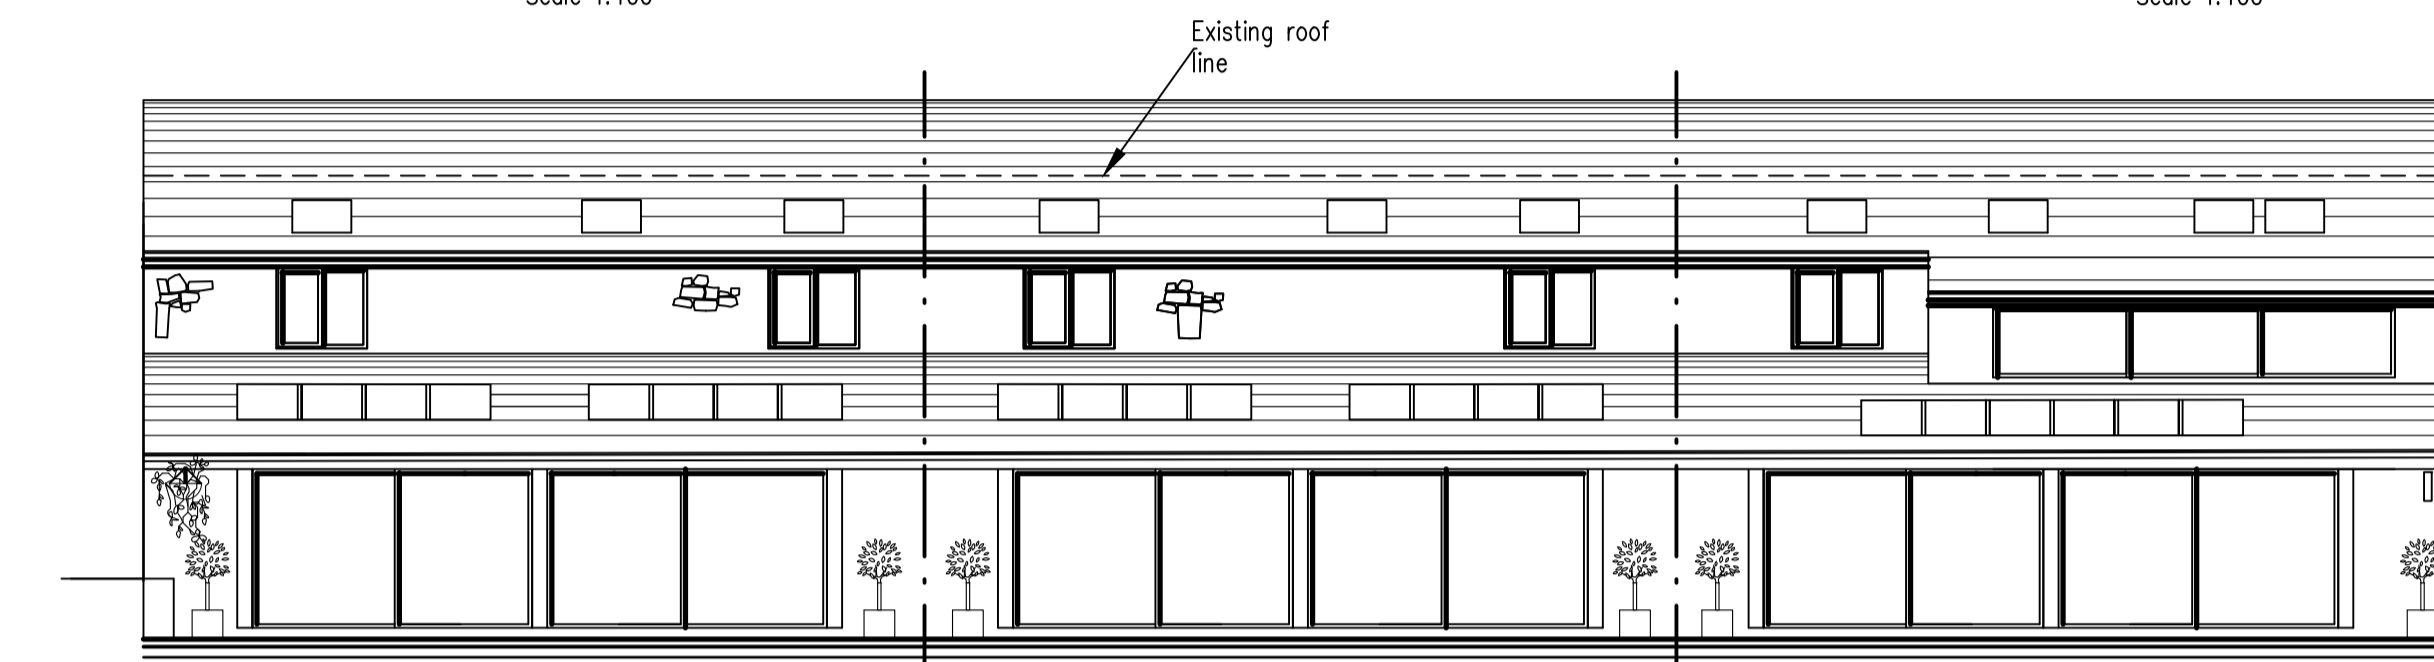


**PROPOSED NORTH ELEVATION**

Scale 1:100

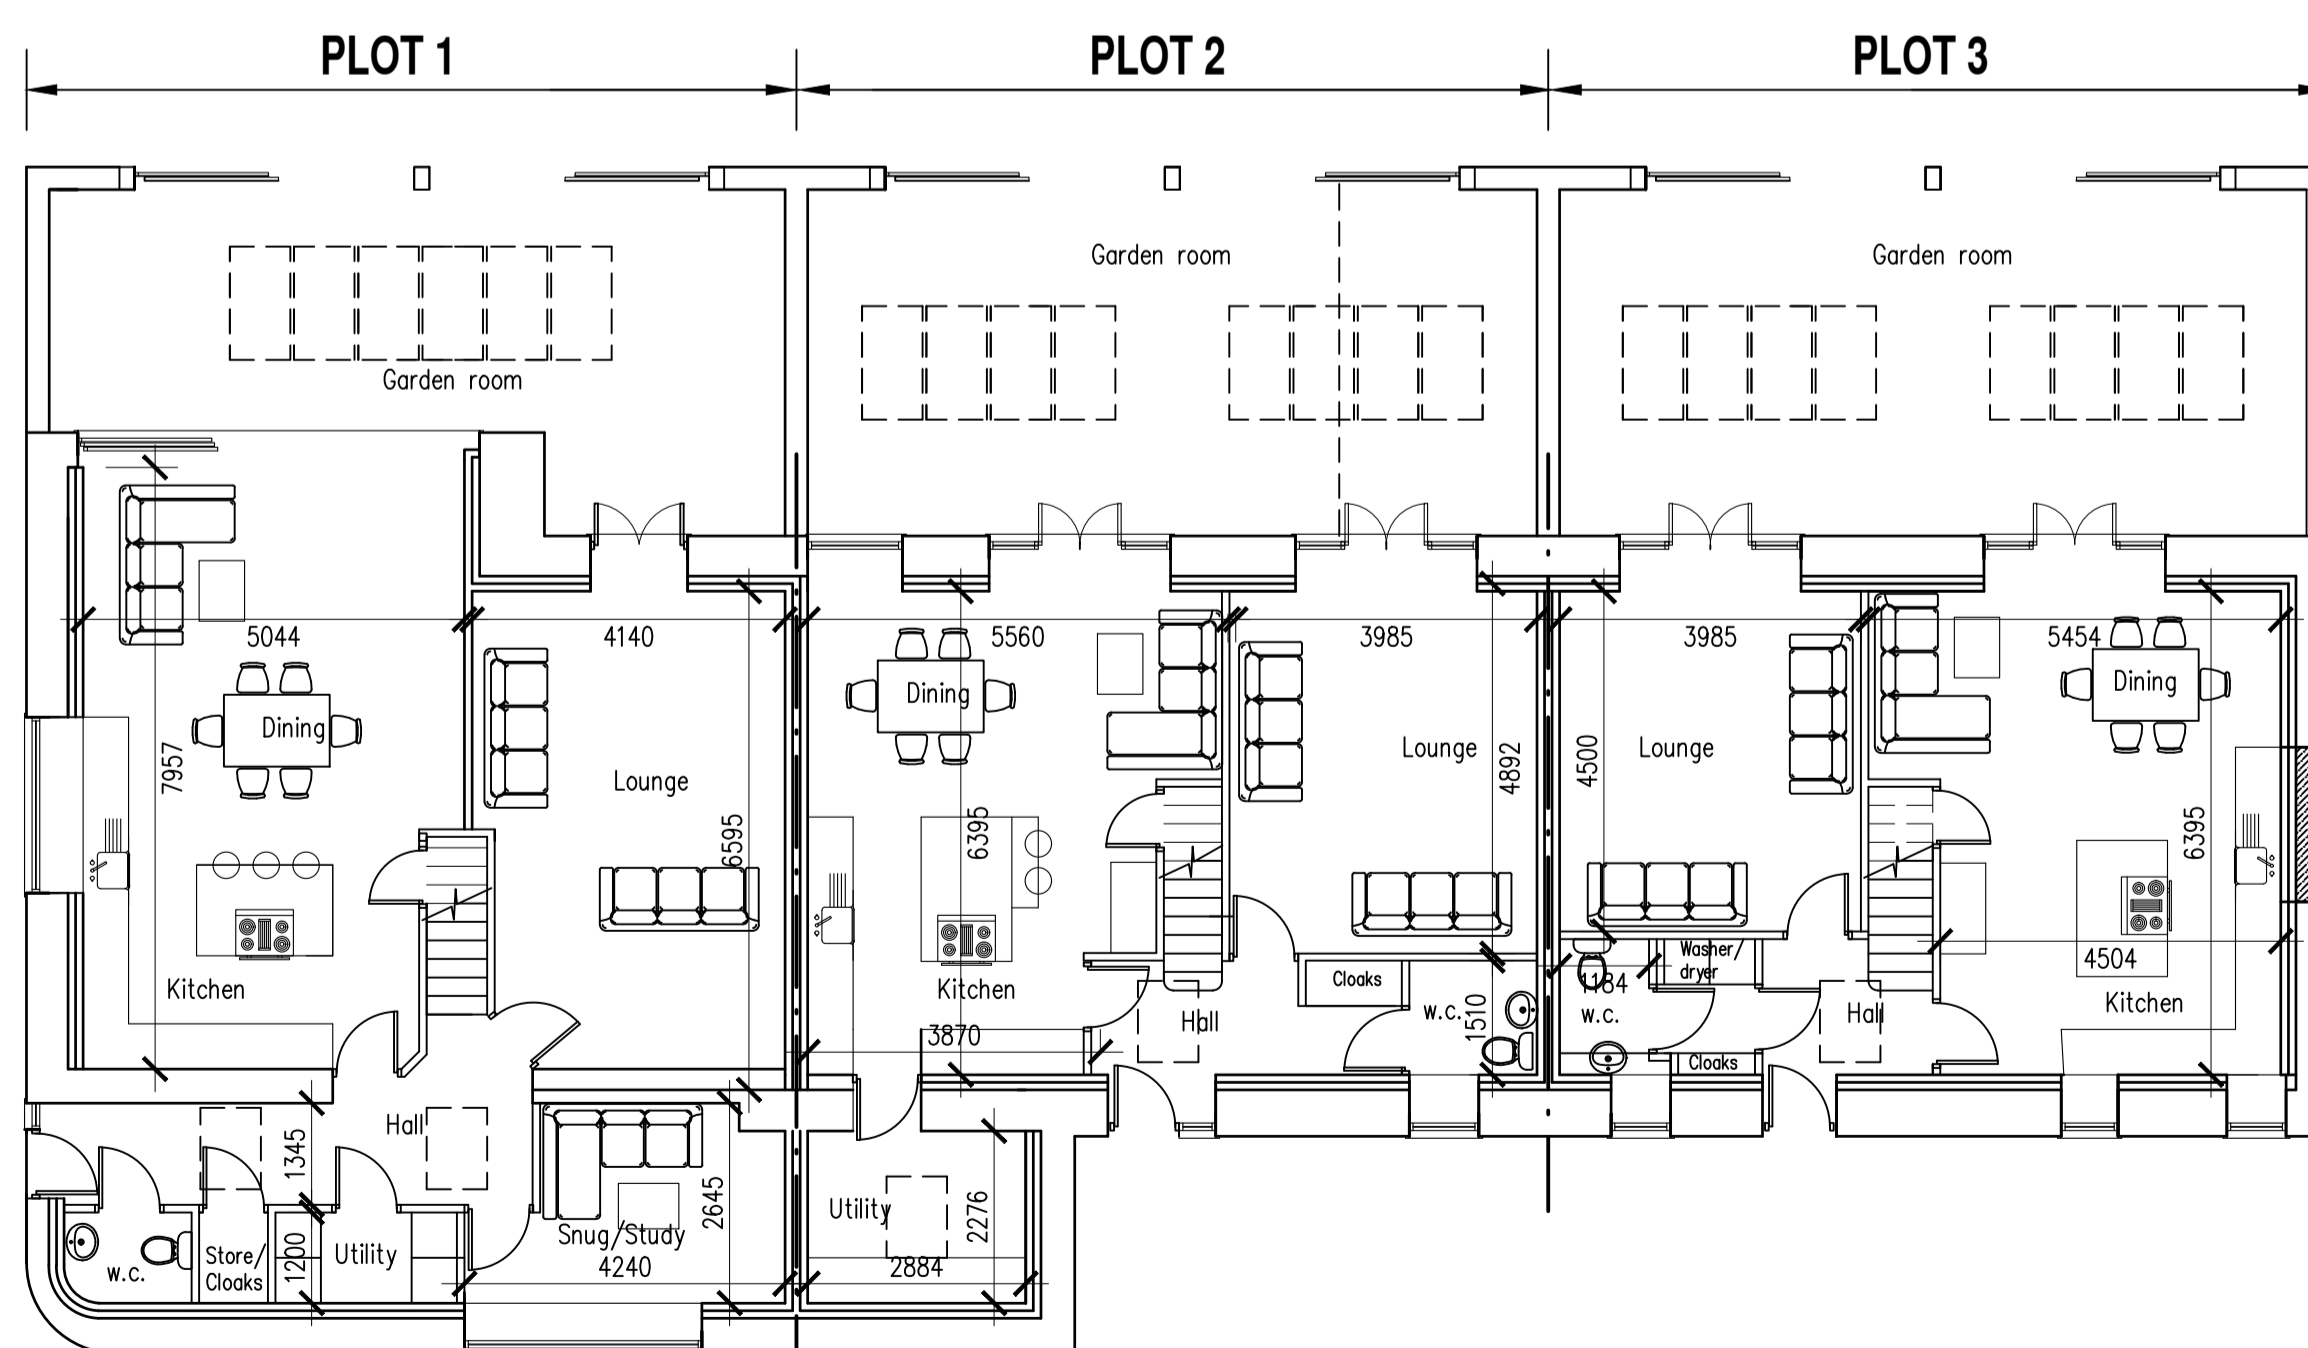

**PROPOSED GROUND FLOOR PLAN**

Scale 1:100

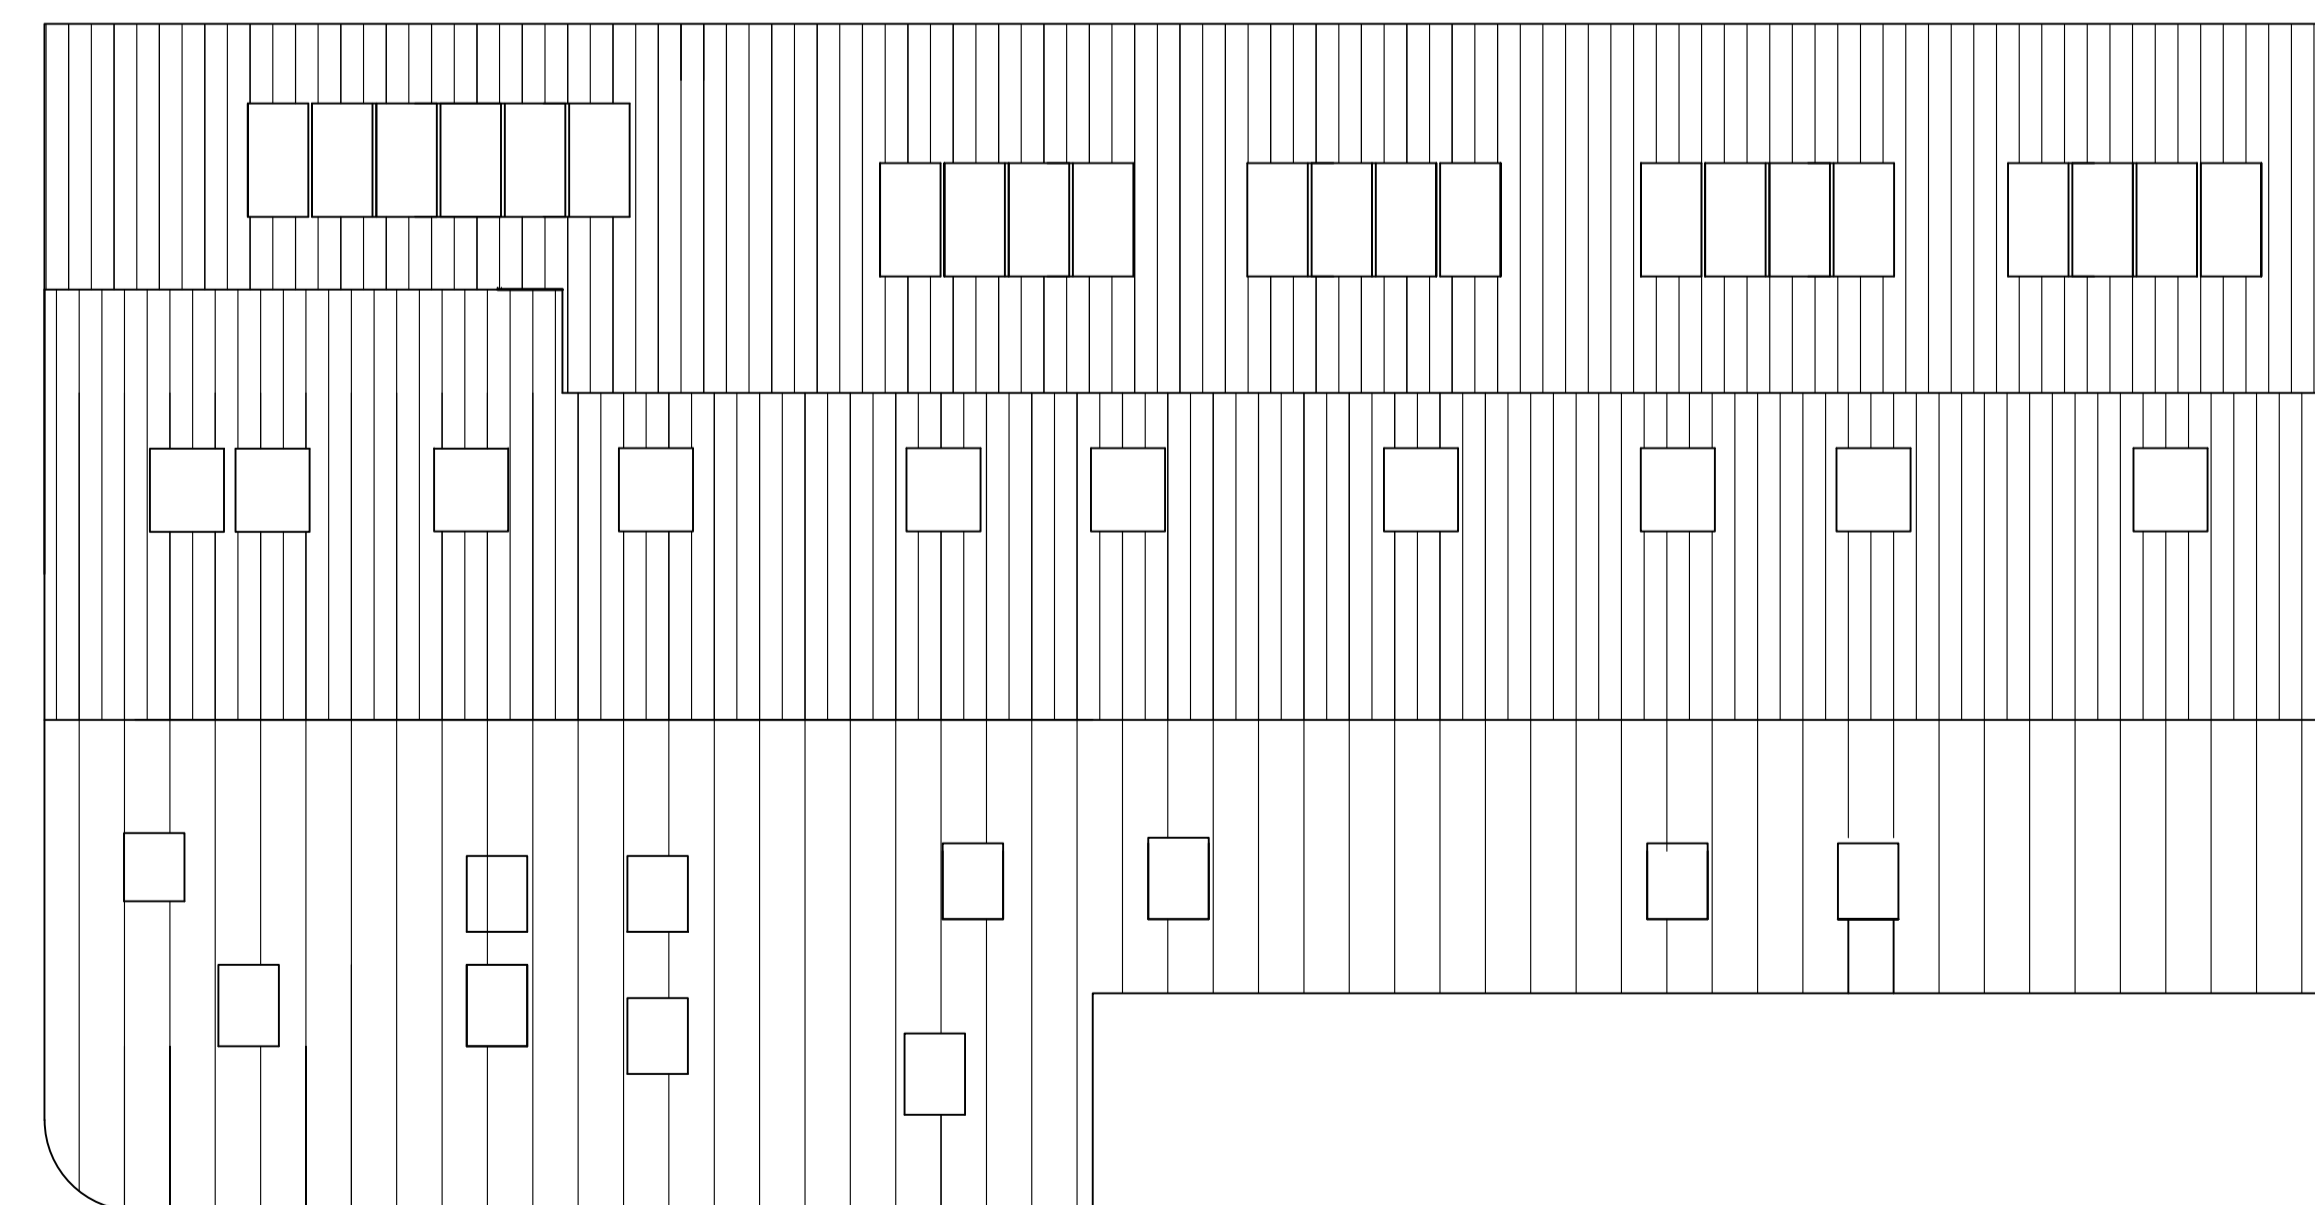

**PROPOSED ROOF FLOOR PLAN**

Scale 1:100

**PROPOSED PLANS & ELEVATIONS**  
**JACK GREEN FARM**  
**ORAM ROAD**  
**BRINDLE**

Drawing No. **DS/877/8 B** Date 05/18  
 A1 Sheet