


# PLANNING PROPOSALS

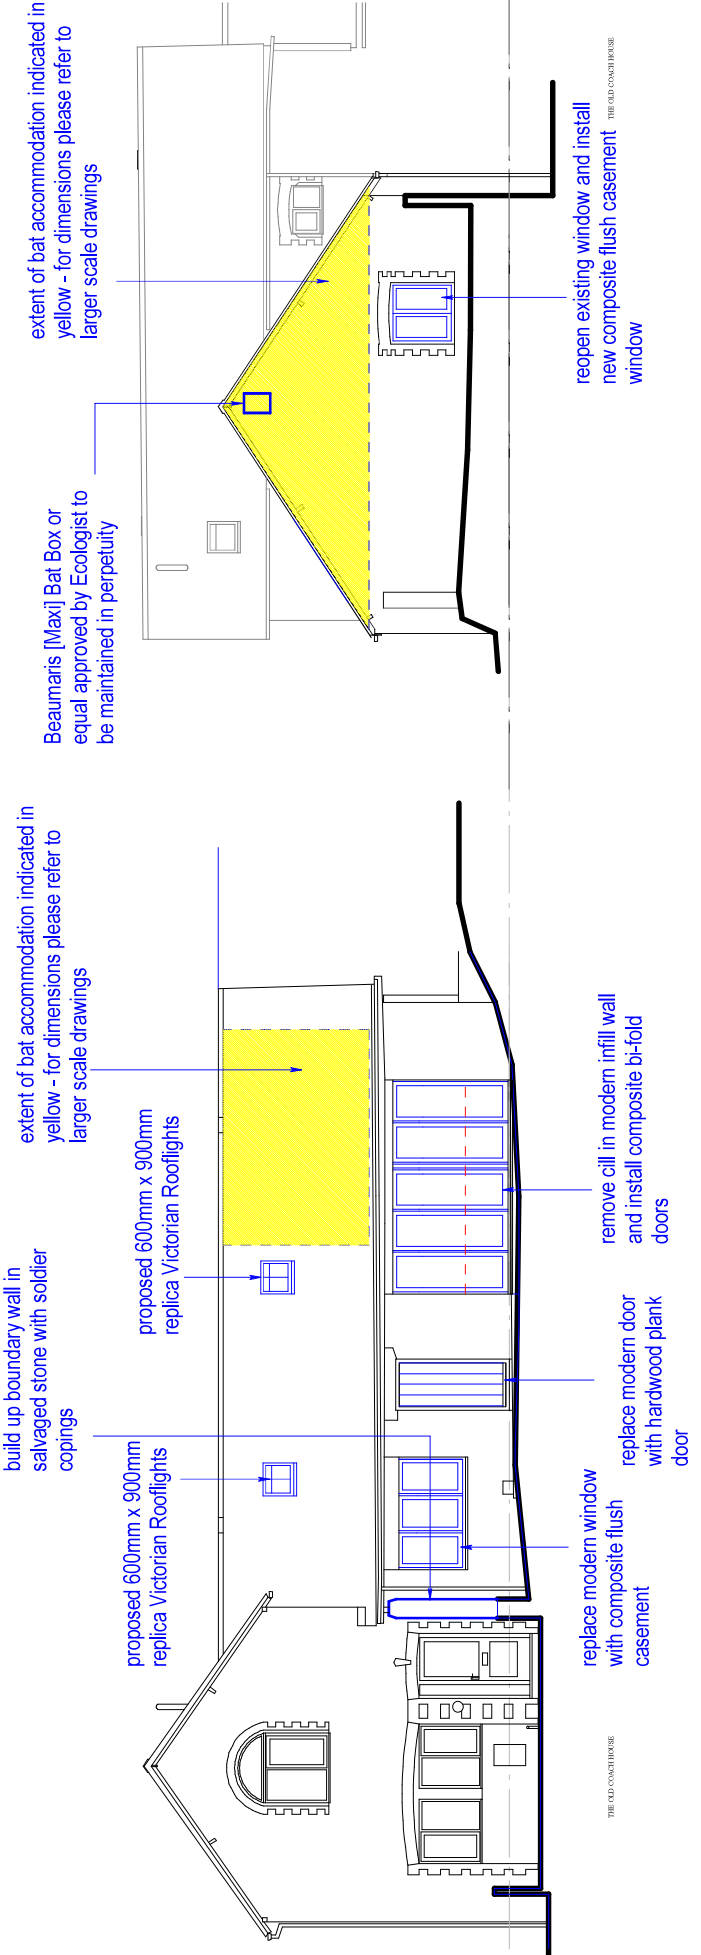


D:\2022\16.06.2022

D:\2022\16.06.2022

NORTH-EAST ELEVATION

NORTH-WEST ELEVATION

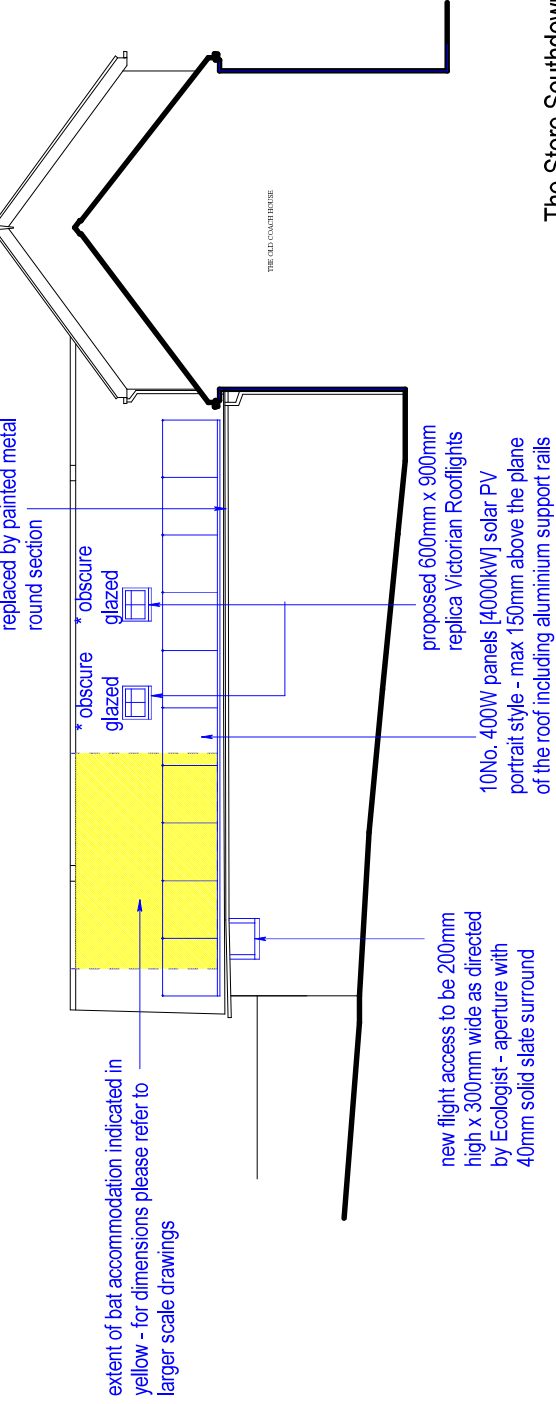


D:\2022\16.06.2022

SOUTH-WEST ELEVATION

The Store Southdown Farm

Malborough nr. Kingsbridge

 

Proposed elevations 1:100

For Mr. Adam Steel

drawing number	A1463 23	P04
----------------	----------	-----



www.apg-design.co.uk

alex p gath

collaborative planning and design