



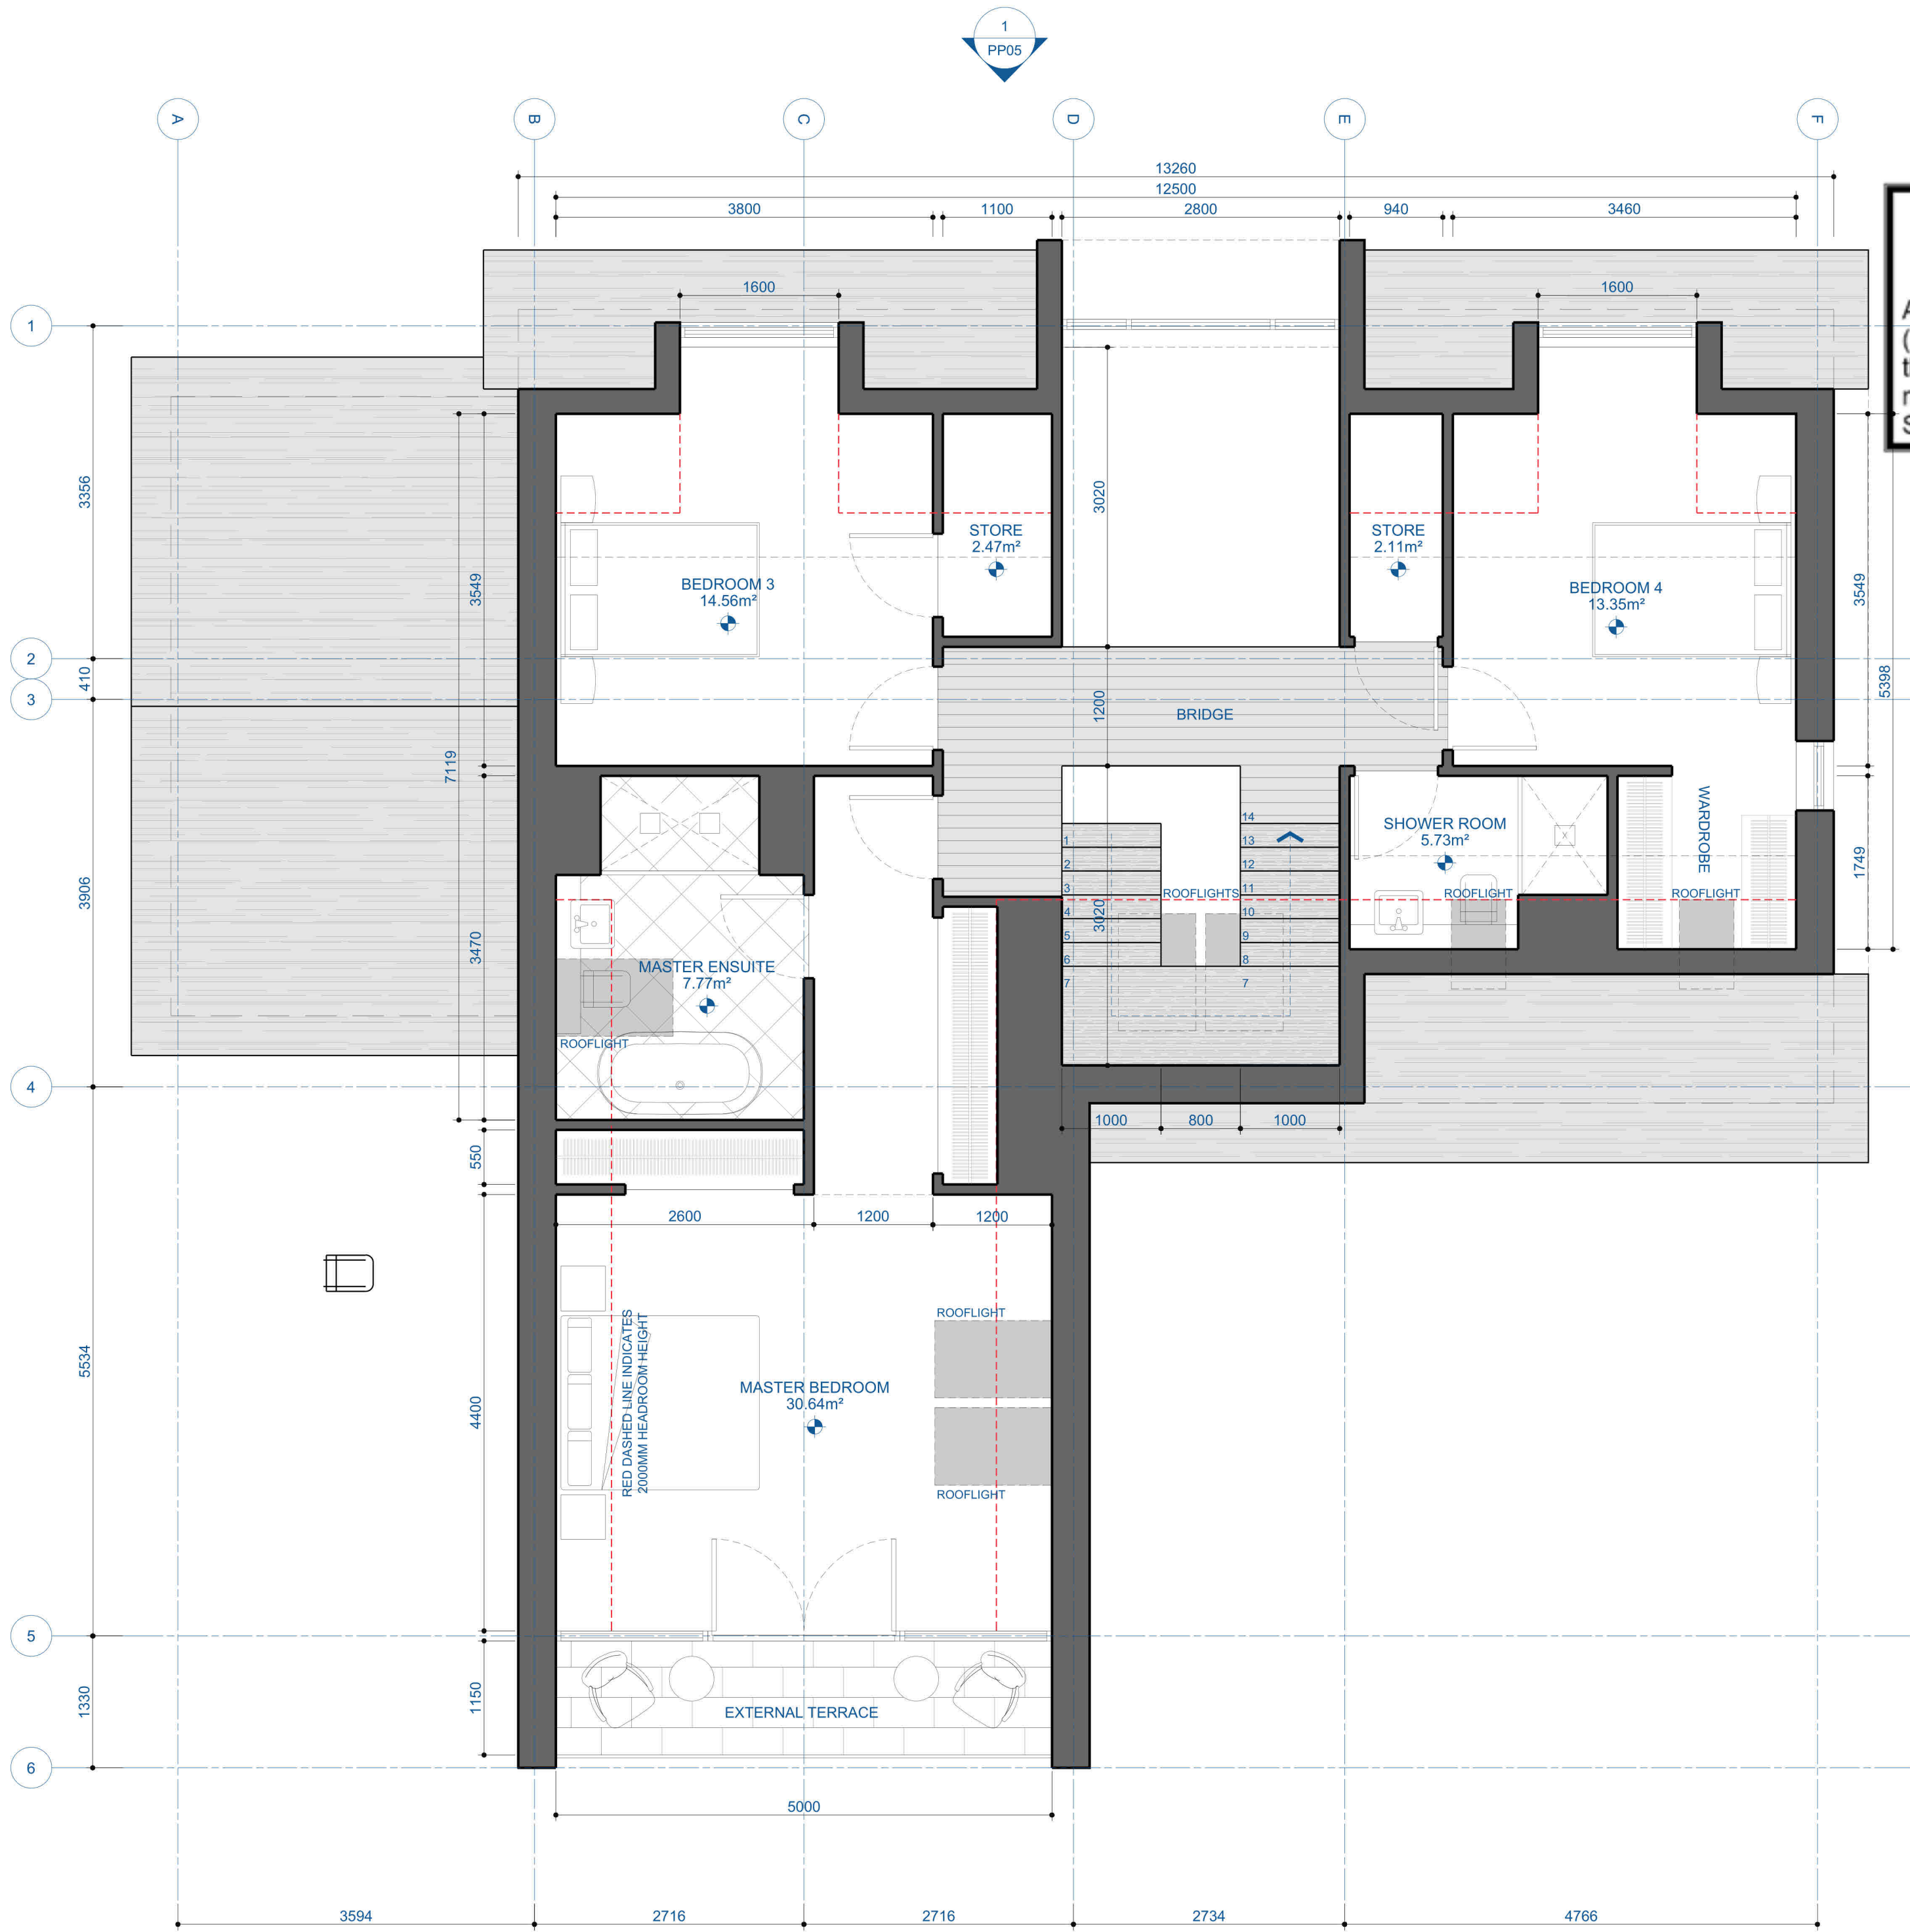

1 FIRST FLOOR PLAN AS PROPOSED

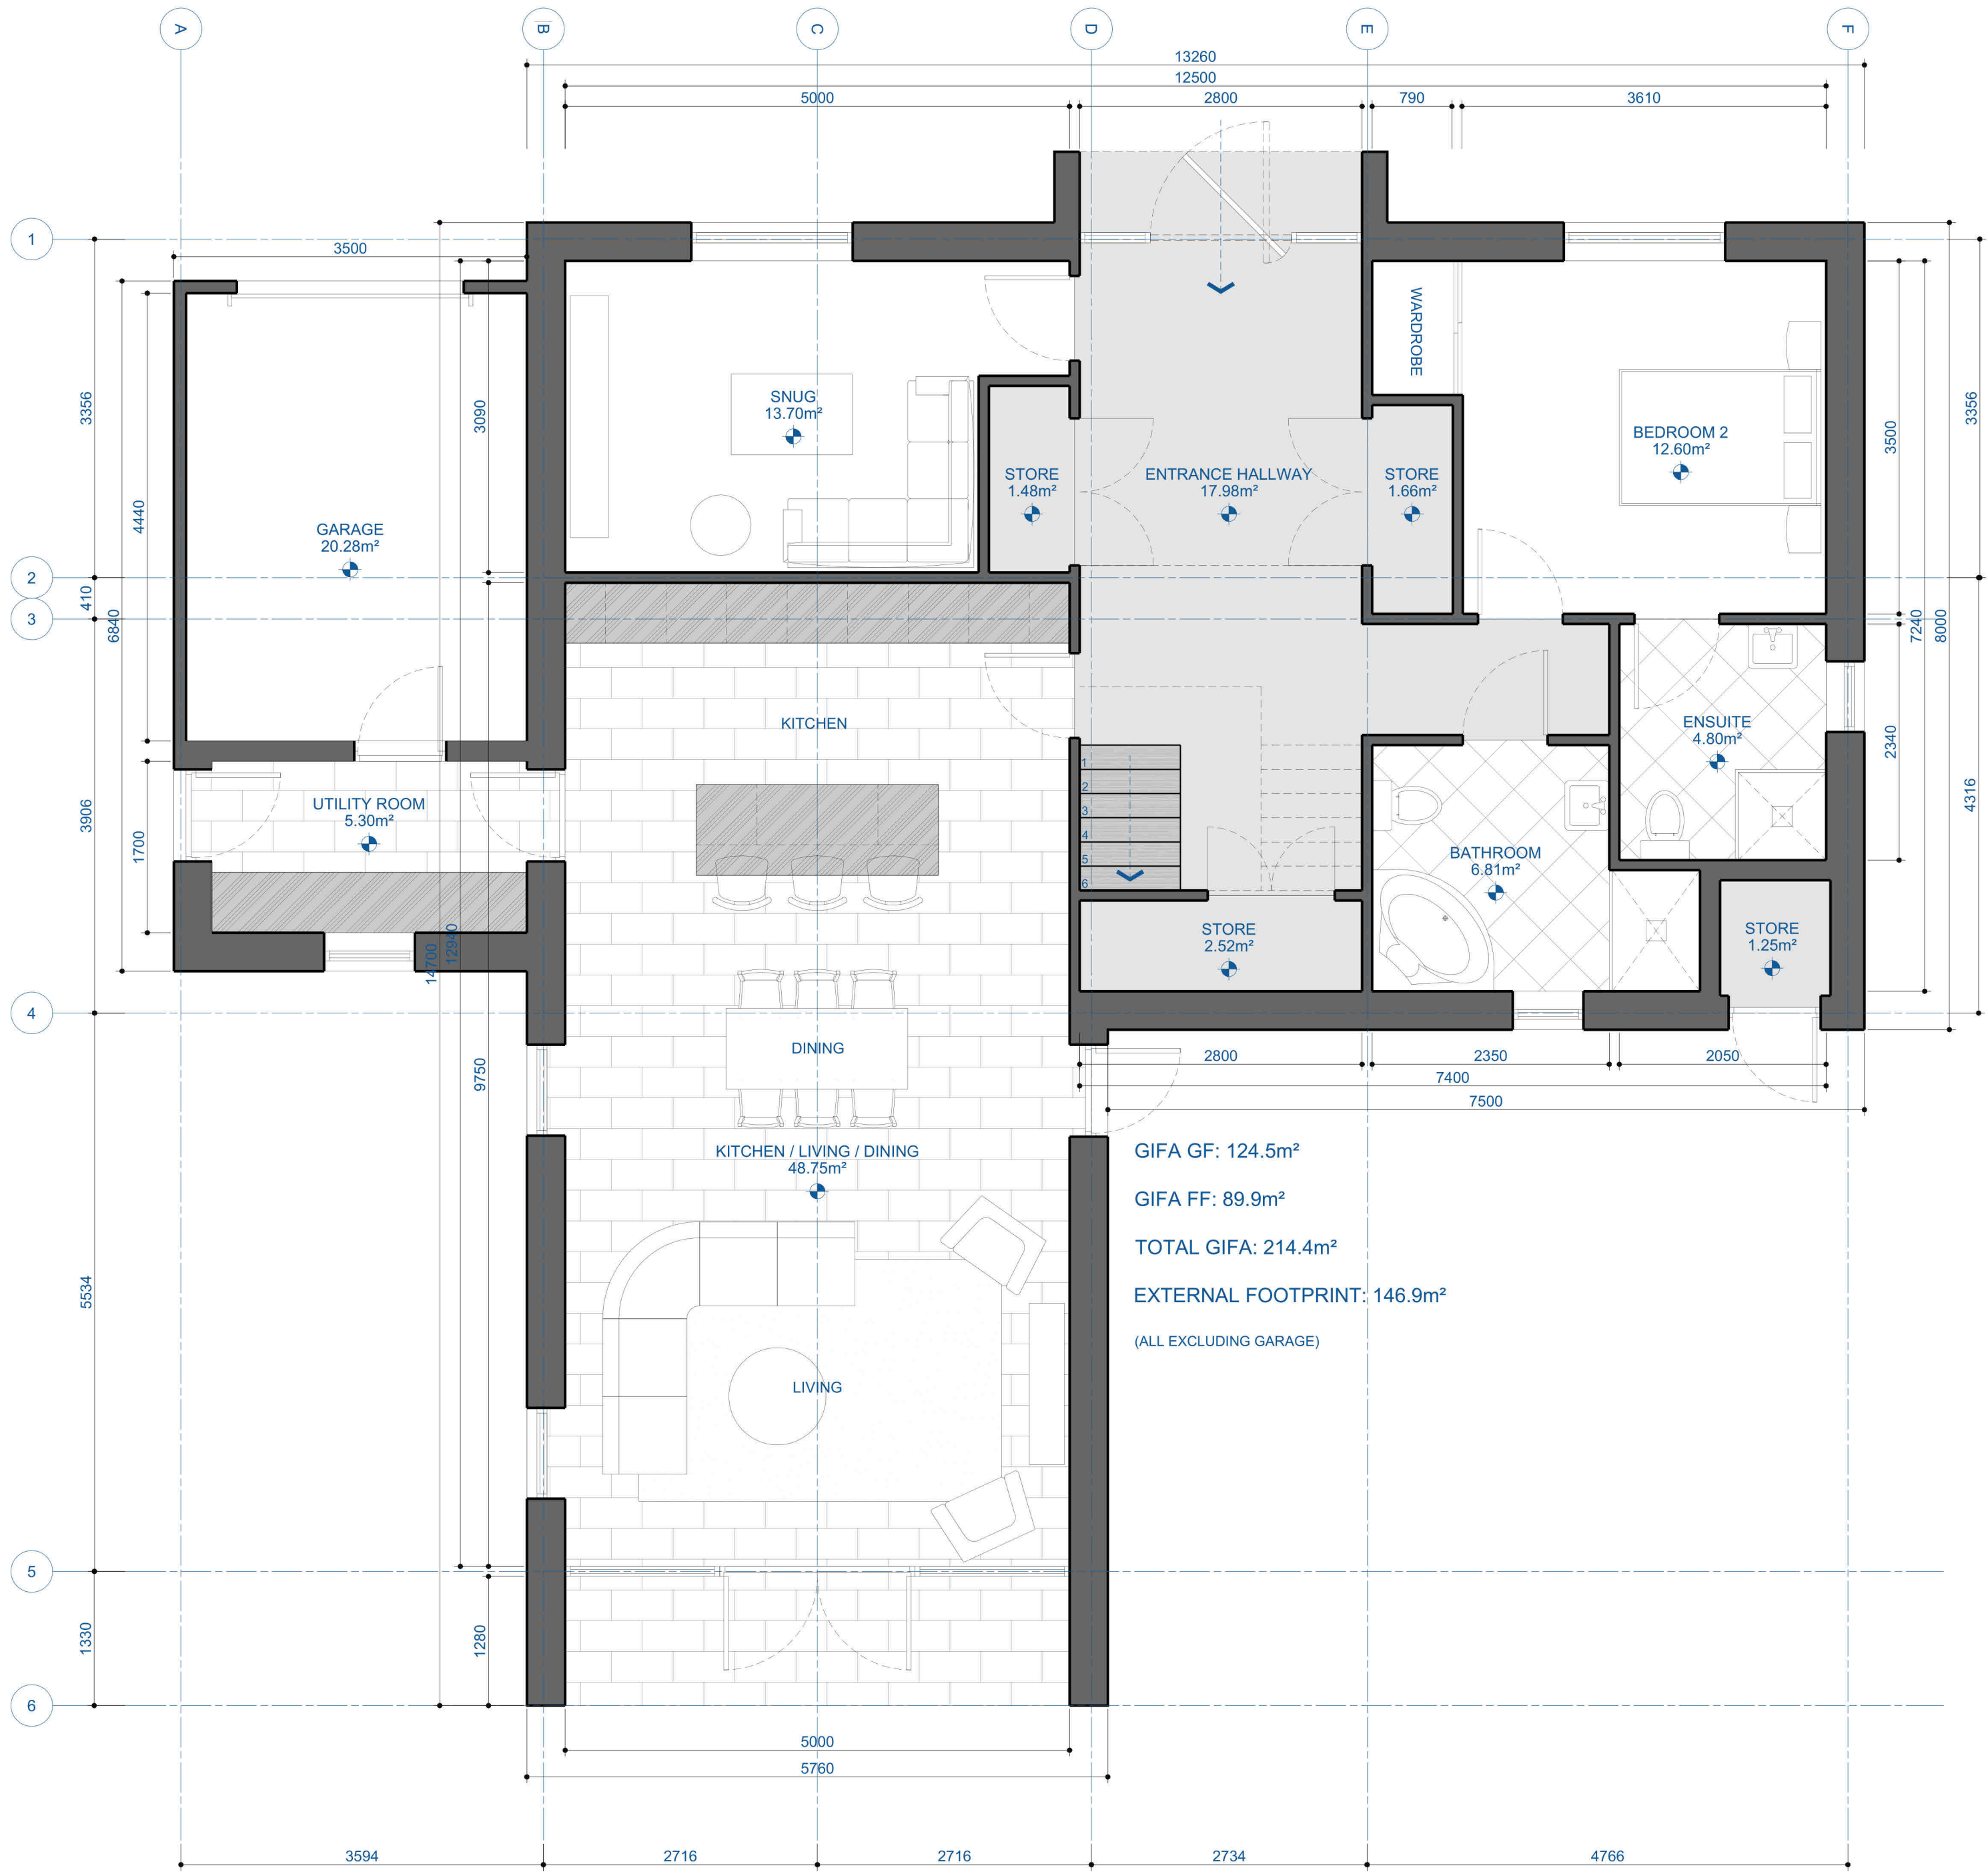

2 GROUND FLOOR PLAN AS PROPOSED



**South Ayrshire Council
Planning Service**

Approved under The Town and Country Planning (Scotland) Act 1997 (as amended), in accordance with the plans submitted and subject to any conditions that may be specified in the notification of this decision by South Ayrshire Council.

PROJECT DESCRIPTION:
**PROPOSED
ERECTION OF NEW
DWELLING HOUSE**

PROJECT ADDRESS:
**112 ST LEONARDS
ROAD, AYR.
KA7 2PX**

OWNER / CLIENT:
MR PAUL LOVE

REVISION:		
1		
2		
3		
4		
5		
6		

SHEET TITLE:
**FLOOR PLANS AS
PROPOSED**

PROJECT NUMBER:
2024-001

SHEET NUMBER: