




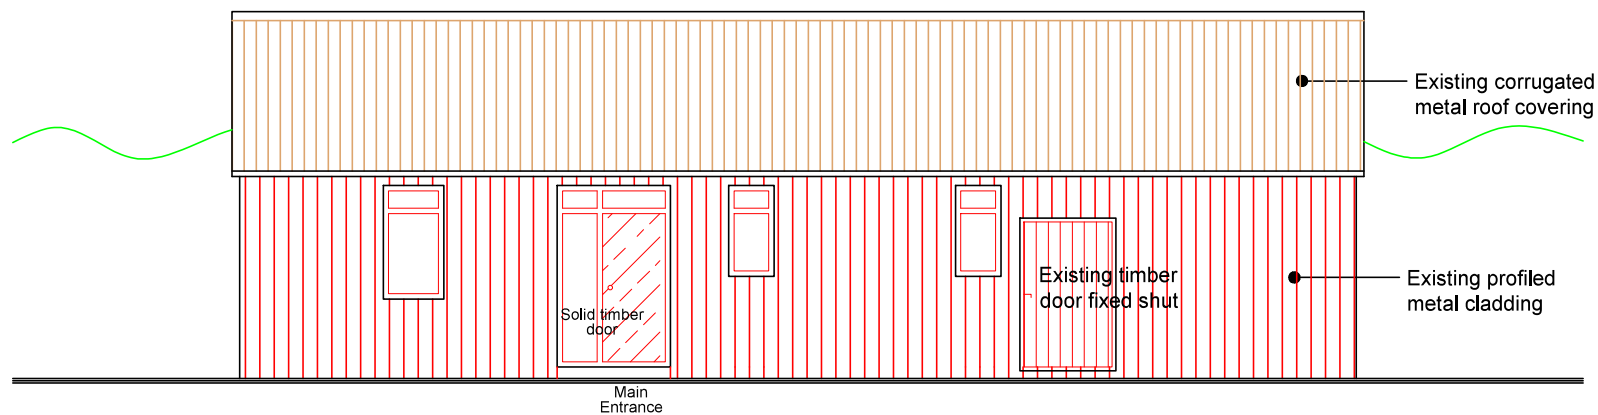


WEST ELEVATION

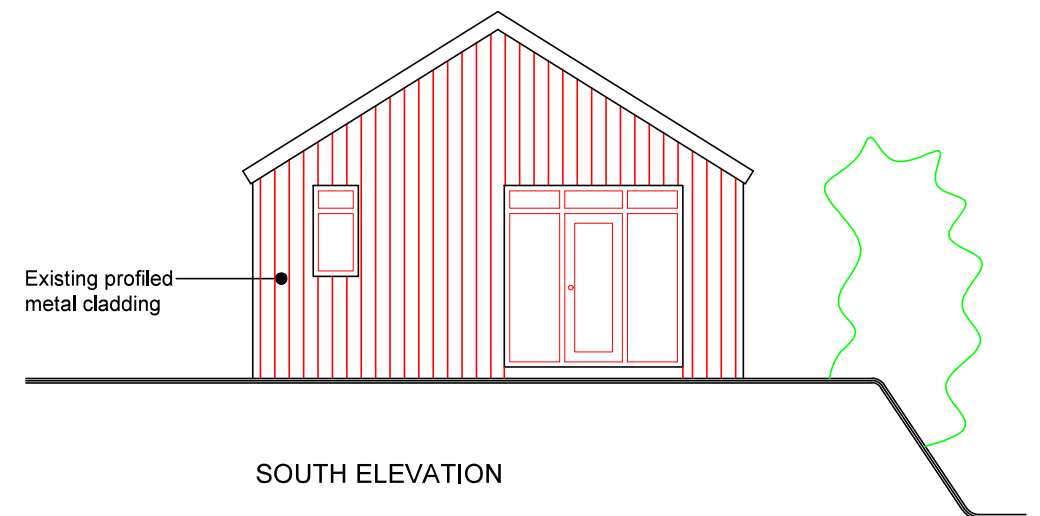

SOUTH ELEVATION

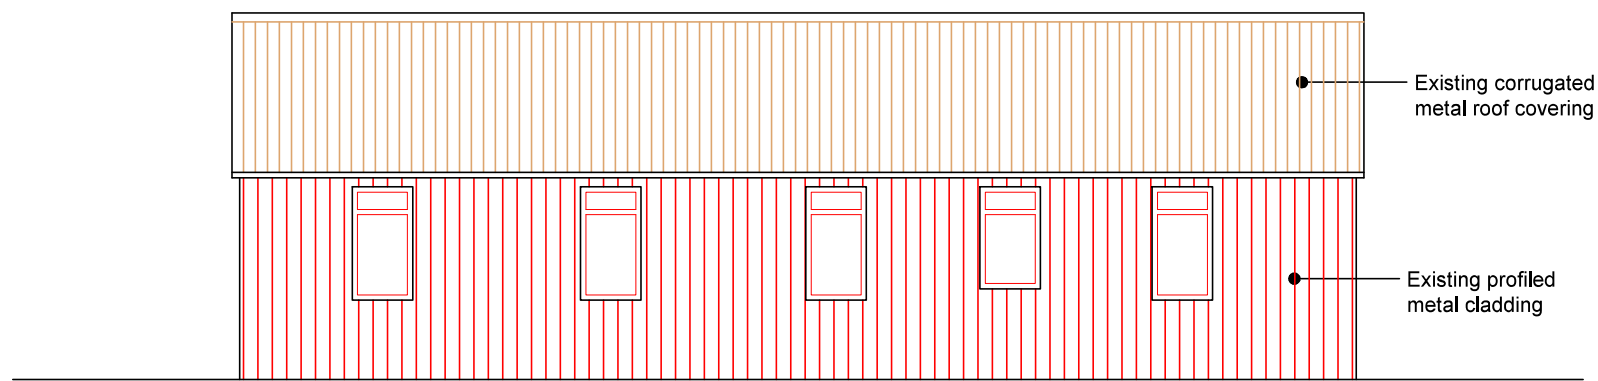


EAST ELEVATION

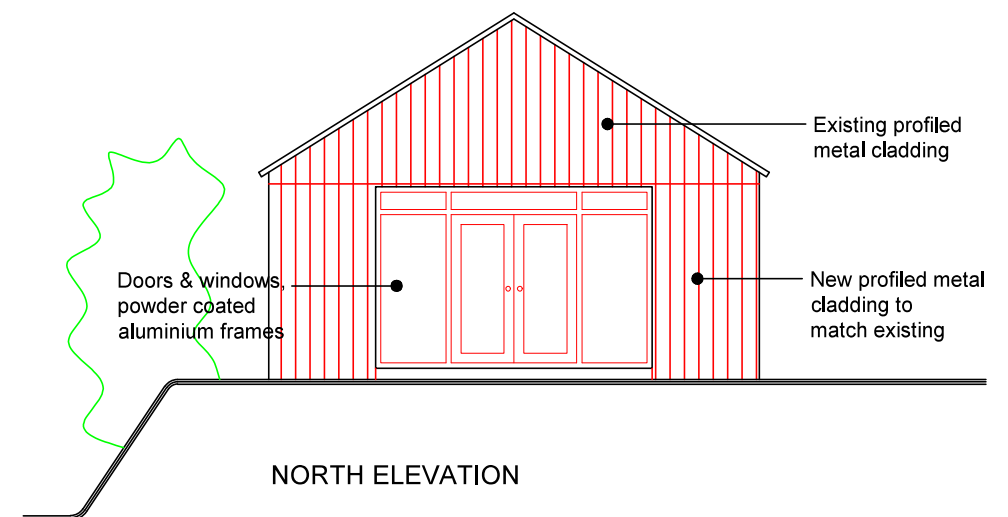

NORTH ELEVATION

Finishes
Roof: Corrugated metal sheeting
Walls: Profiled metal cladding
Doors & Windows: Powder coated aluminium frames

 

Little Moor, Moreleigh, Totnes TQ9 7JN		
Proposed Elevations - Unit 2		
Drawing No: 200422 / 07	Scale: 1:100@A3	Date: October 2024
HB Surveying Limited Building Surveying Services Tel: 01803 866980 Email: hbsurveying@btinternet.com		