




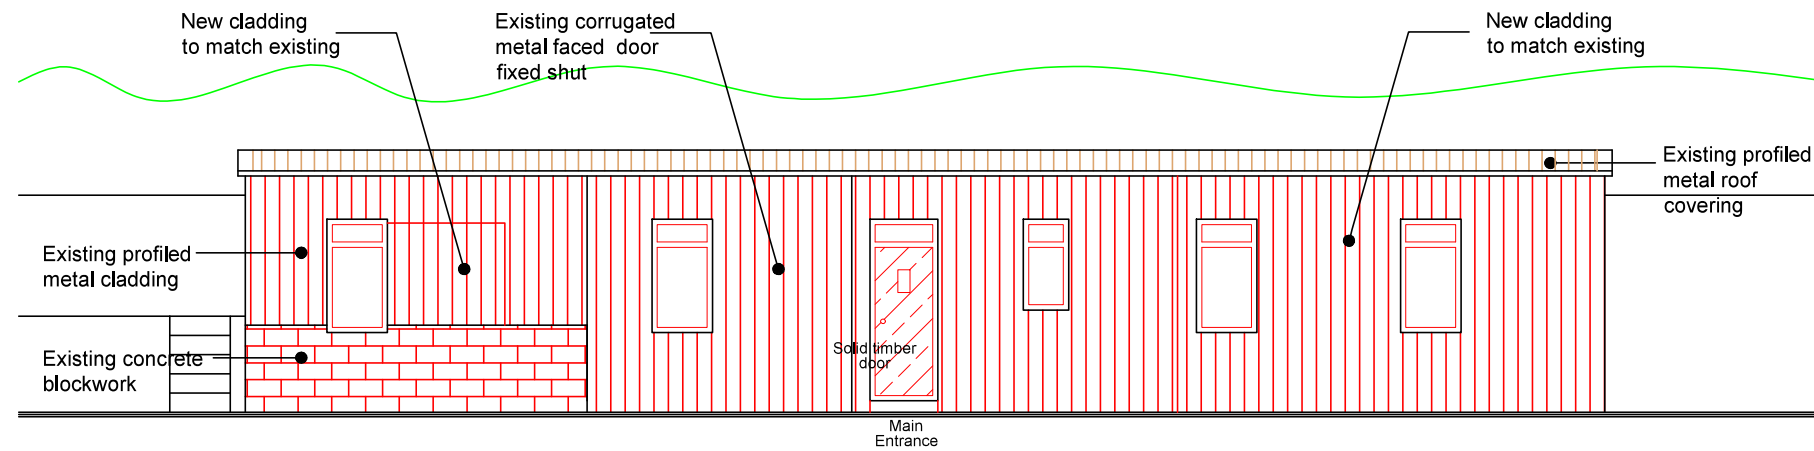


EAST ELEVATION

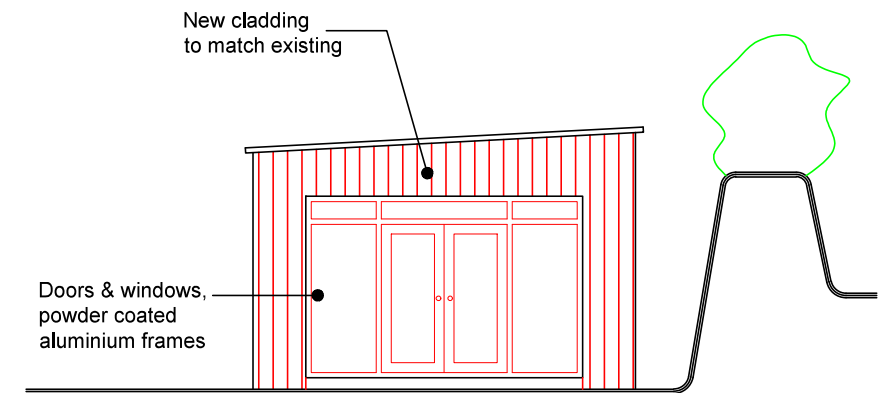

NORTH ELEVATION

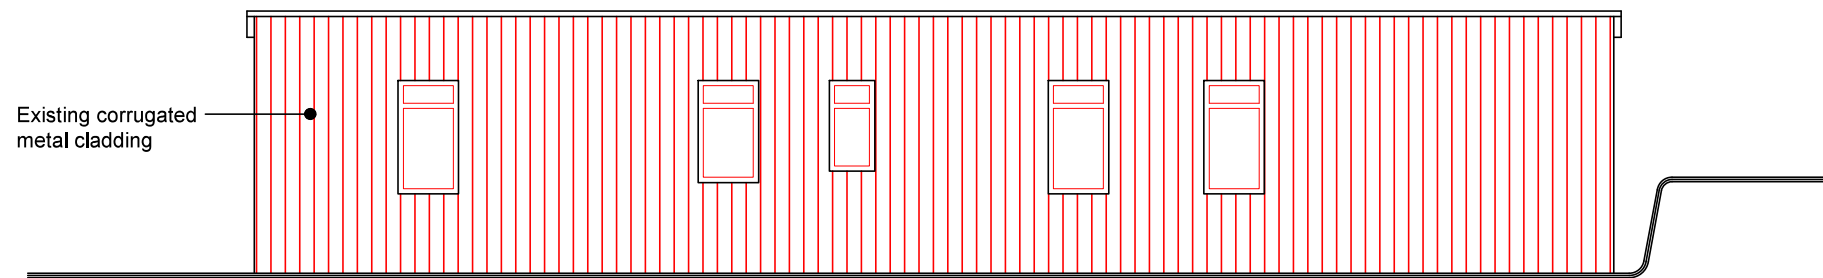

WEST ELEVATION

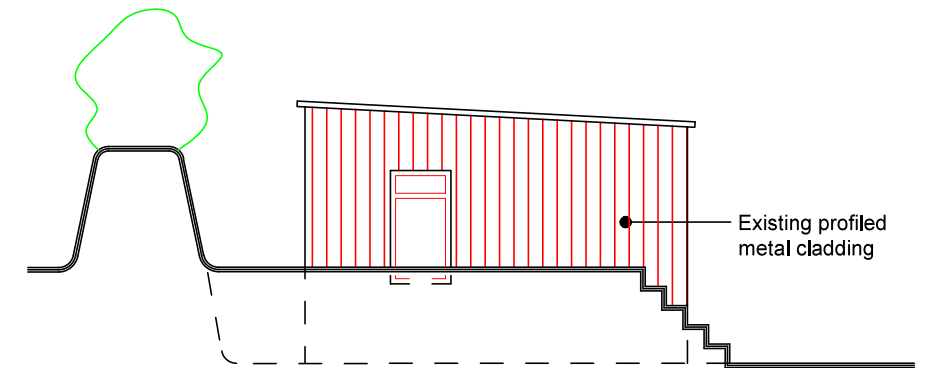

SOUTH ELEVATION

| Finishes                                          |
|---------------------------------------------------|
| Roof: Profiled metal sheeting                     |
| Walls: Profiled metal & corrugated metal cladding |
| Doors & Windows: Powder coated aluminium frames   |



|                                                     |                 |                    |
|-----------------------------------------------------|-----------------|--------------------|
| Little Moor, Moreleigh, Totnes TQ9 7JN              |                 |                    |
| Proposed Elevations - Unit 1                        |                 |                    |
| Drawing No: 200422 / 06                             | Scale: 1:100@A3 | Date: October 2024 |
| HB Surveying Limited Building Surveying Services    |                 |                    |
| Tel: 01803 866980 Email: hbsurveying@btinternet.com |                 |                    |