


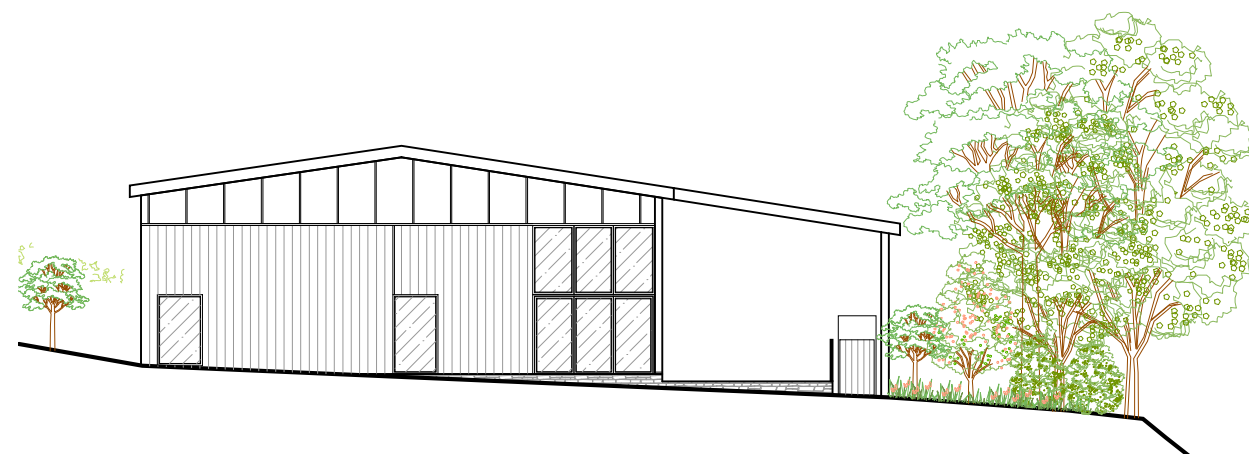


BARN 2


Barn 2 South Elevation @ 1:200



Barn 2 West Elevation @ 1:200

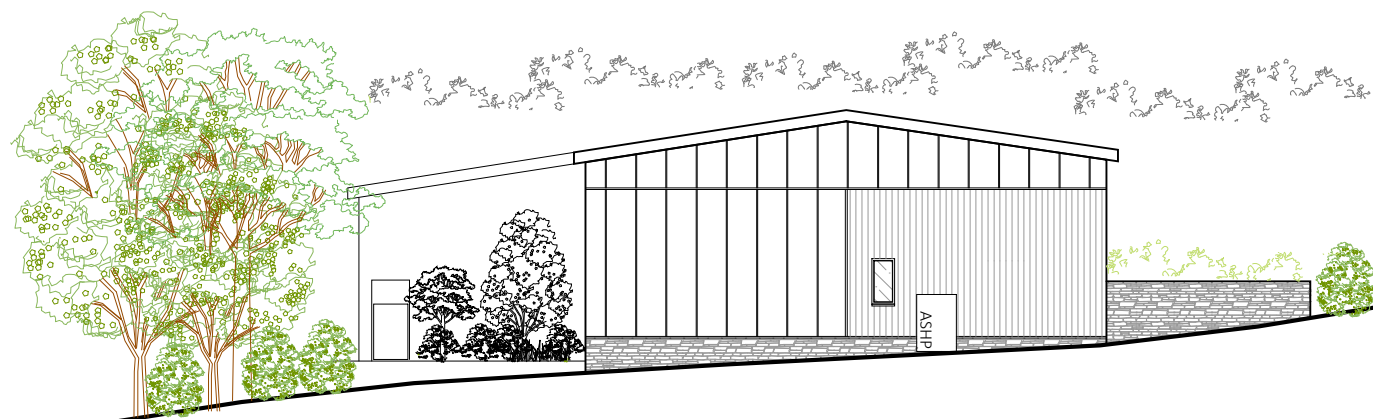

Barn 2 East Elevation @ 1:200

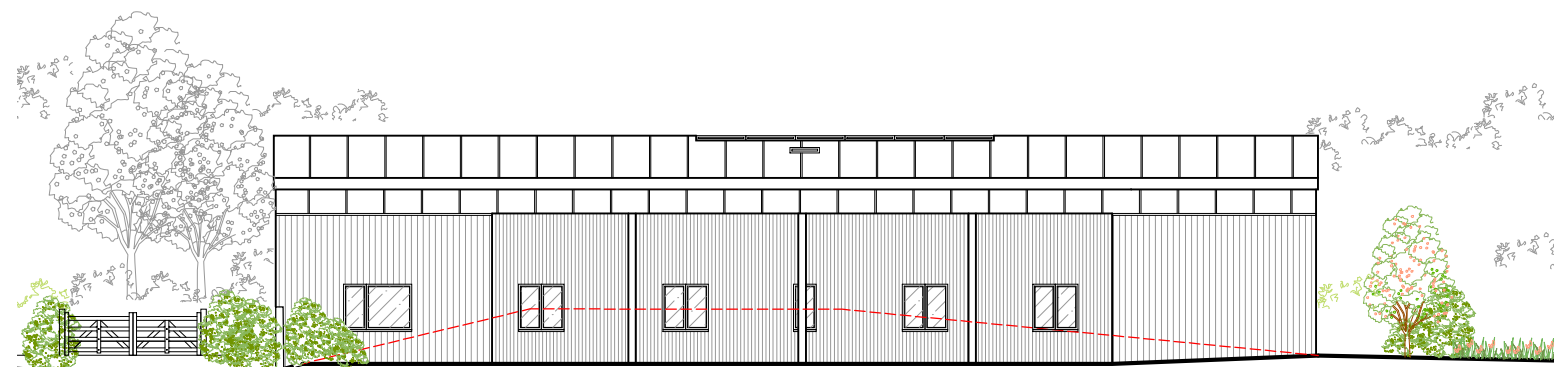


BARN 2

Barn 2 North Elevation @ 1:200

Material Legend:

	Zinc Cladding		Metal Cladding
	Natural Stone		Solar Panels
	Timber Cladding		

Copyright © 2021 BBH Chartered Architects Ltd. This drawing can be scaled for planning permission purposes only but not for construction. All dimensions are in millimetres unless otherwise stated. All sizes & dimensions to be verified on site. Paper & electronic copies are only to be read at the paper size & scale indicated. Any implementation of this project is to be in strict accordance with the Construction (Design & Management) Regulations 2015. To be read in conjunction with all other relevant: BBH drawings & documents, drawings & documents from other consultants, site reports, planning and/or building control approvals, standard construction details, Health & Safety/CDM documents, and/or any other relevant drawings or documents

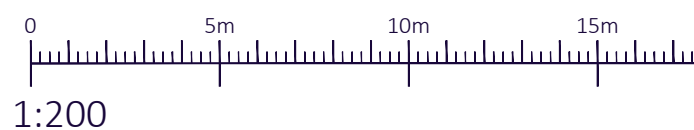

BBH CHARTERED ARCHITECTS LTD
DARTMOUTH SALCOMBE

Barn Conversions At
Place Barton Farm
Moreleigh

Date: May 2023
Scale: 1:200 @ A3

A

Date: Nov 2023
Dr: KM Ch: PM

Addition of ASHP and Gate
-

Barn 2 Proposed Elevations

Planning

Project: 4412
Drawing: 30
Revision: A