


BARN 1


Barn 1 South Elevation @ 1:200

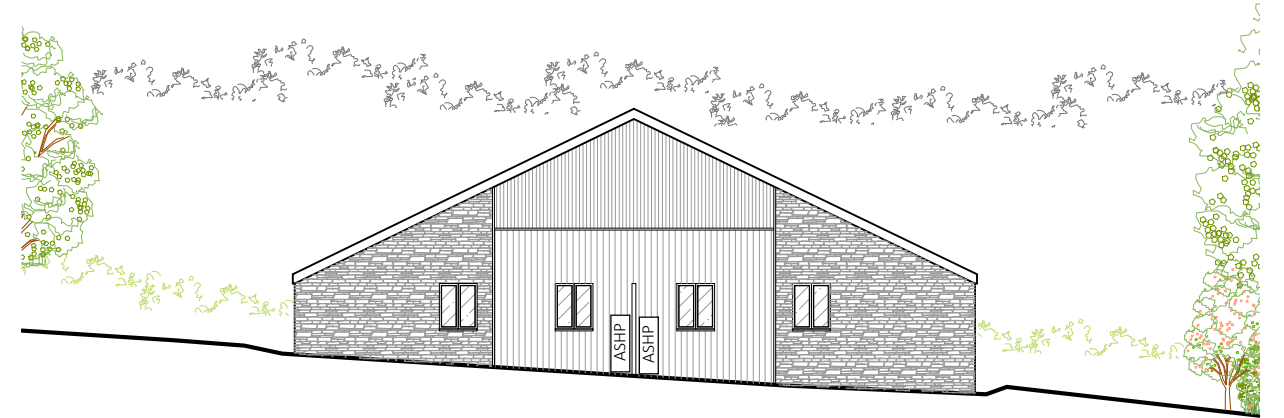

Barn 1 West Elevation @ 1:200



Barn 1 East Elevation @ 1:200

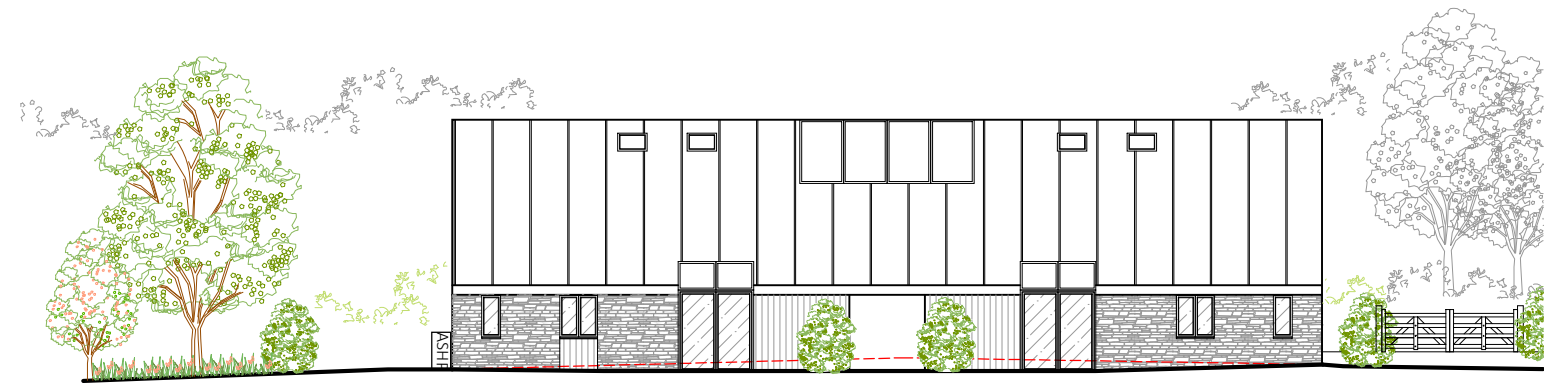


BARN 1

Barn 1 North Elevation @ 1:200

#### Material Legend:

	Zinc Cladding		Metal Cladding
	Natural Stone		Solar Panels
	Timber Cladding		

Copyright © 2021 BBH Chartered Architects Ltd. This drawing can be scaled for planning permission purposes only but not for construction. All dimensions are in millimetres unless otherwise stated. All sizes & dimensions to be verified on site. Paper & electronic copies are only to be read at the paper size & scale indicated. Any implementation of this project is to be in strict accordance with the Construction (Design & Management) Regulations 2015. To be read in conjunction with all other relevant: BBH drawings & documents, drawings & documents from other consultants, site reports, planning and/or building control approvals, standard construction details, Health & Safety/CDM documents, and/or any other relevant drawings or documents

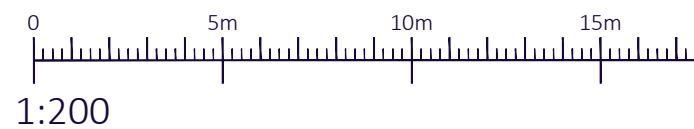

**BBH CHARTERED ARCHITECTS LTD**  
DARTMOUTH SALCOMBE

Barn Conversions At  
**Place Barton Farm**  
Moreleigh

Date: May 2023  
Scale: 1:200 @ A3

**A** Date: Nov 2023  
Dr: KM Ch: PM Addition of ASHP and Gate

Barn 1 Proposed Elevations

Planning

Project: 4412  
Drawing: 31  
Revision: A