


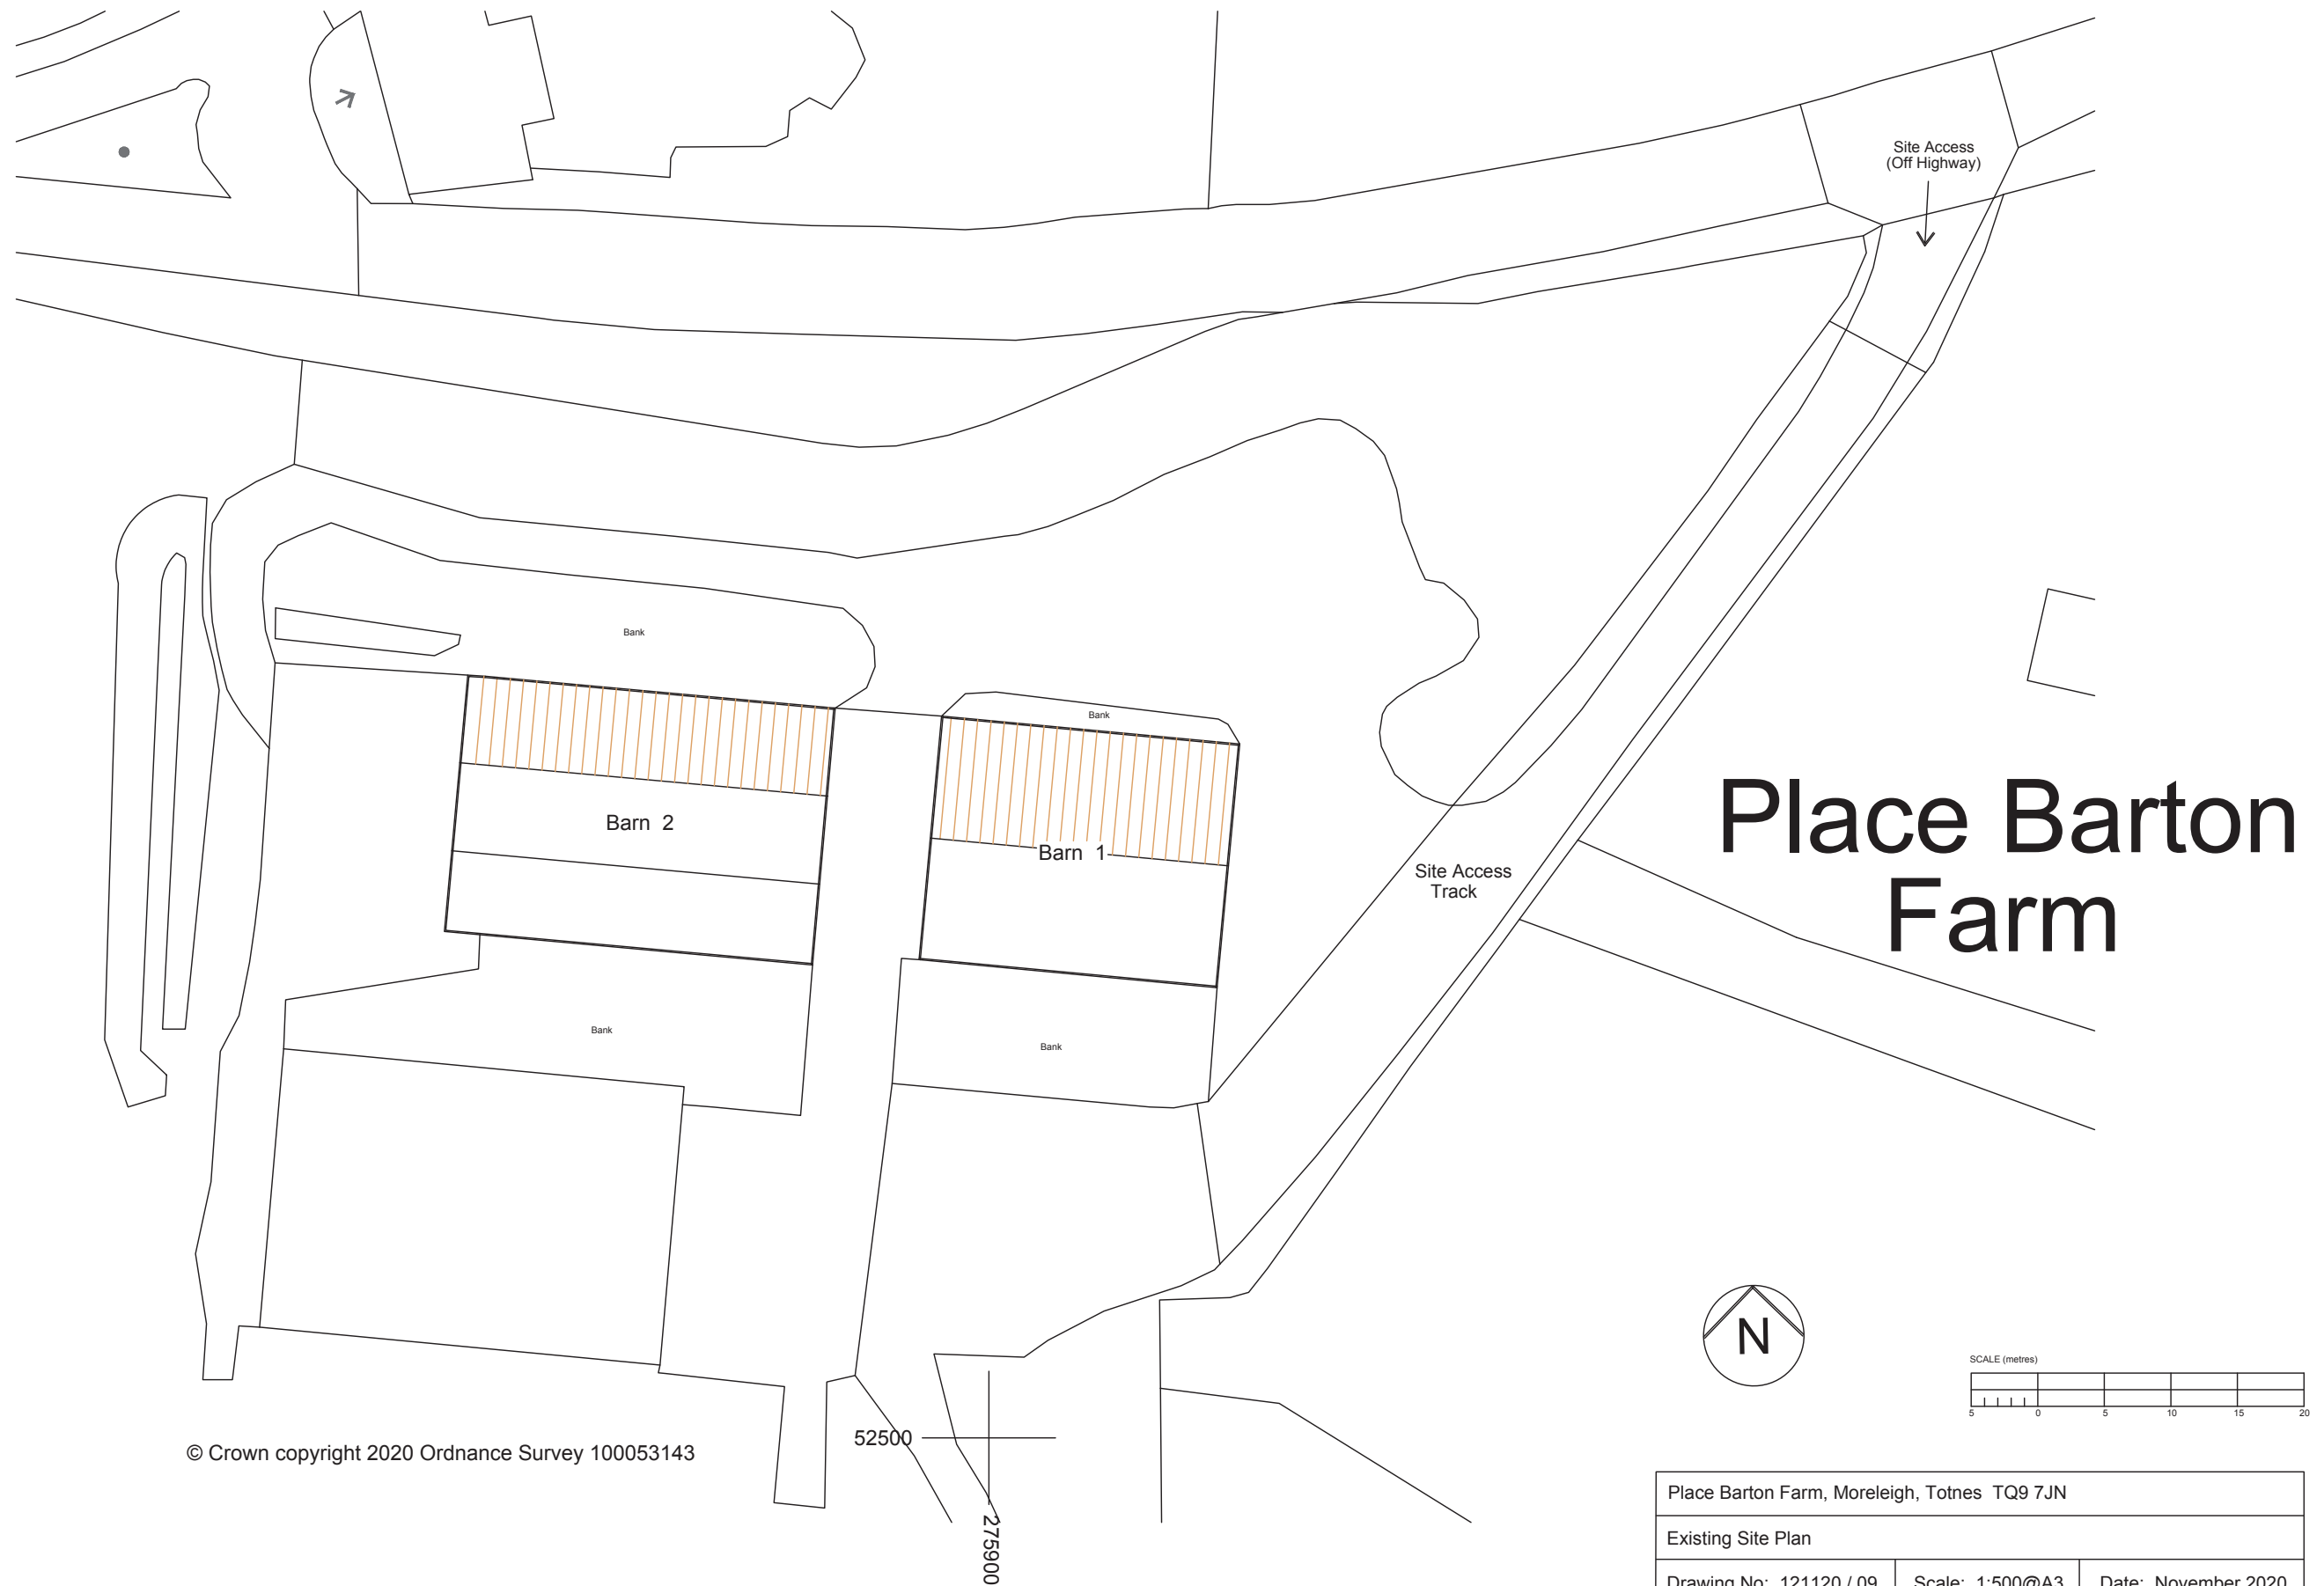

© Crown copyright 2020 Ordnance Survey 100053143

Place Barton Farm, Moreleigh, Totnes TQ9 7JN		
Existing Site Plan		
Drawing No: 121120 / 09	Scale: 1:500@A3	Date: November 2020
HB Surveying Limited Building Surveying Services		
Tel: 01803 866980 Email: hbsurveying@btinternet.com		