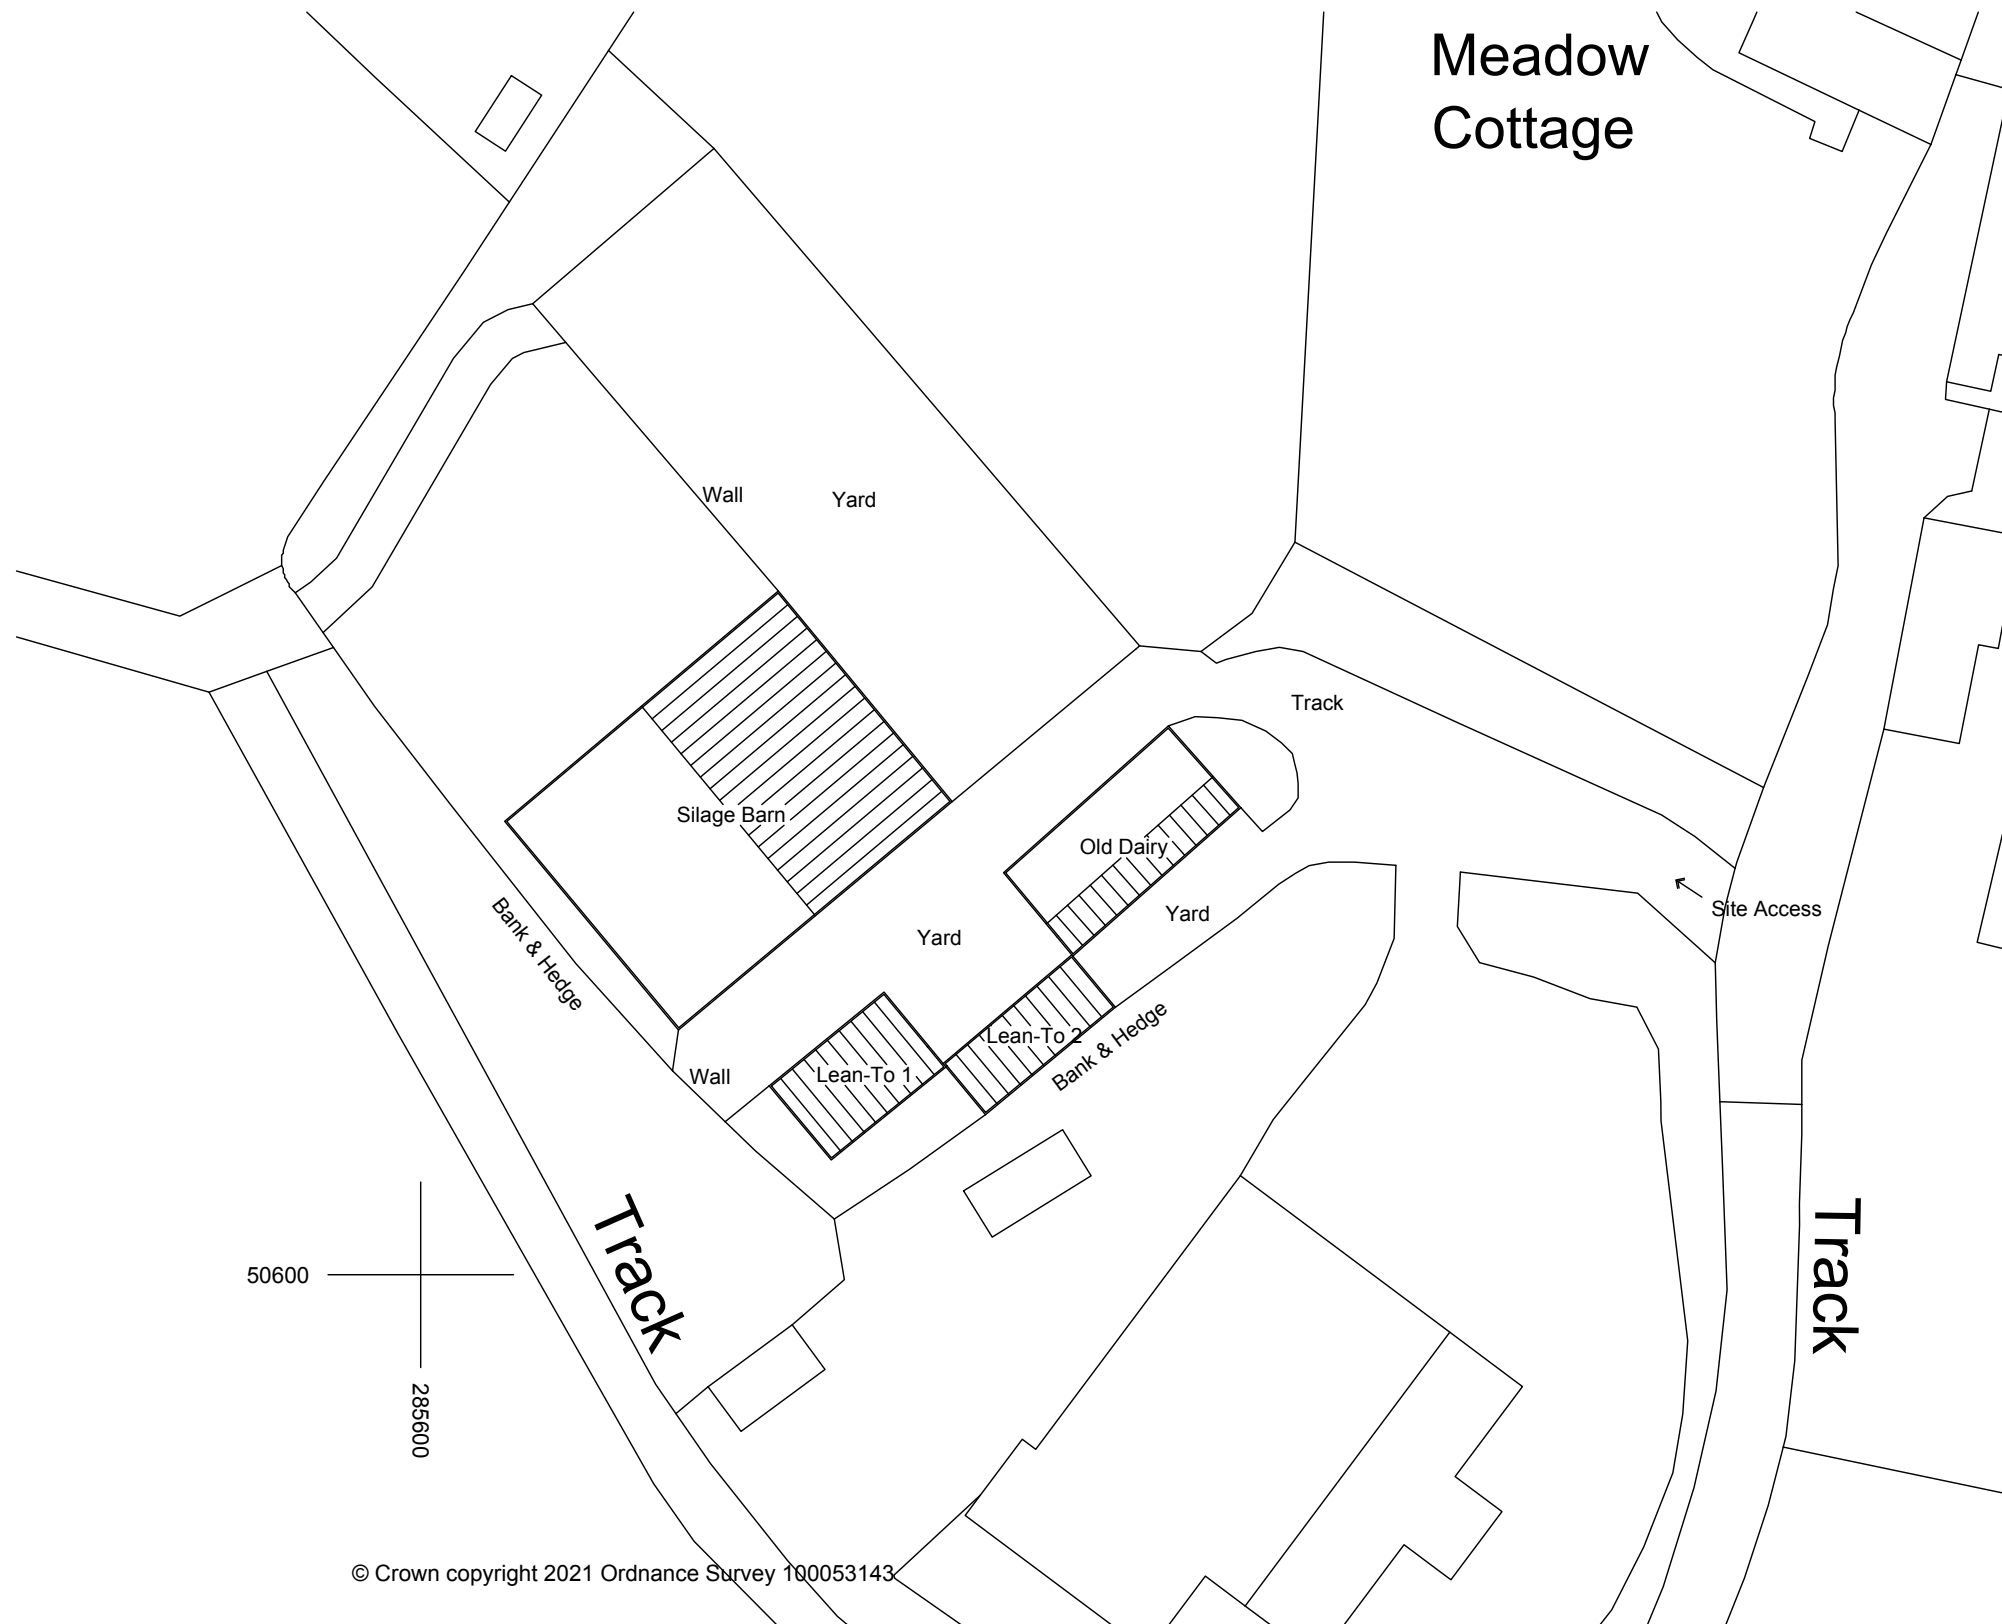


Great Cotton Farm, Dartmouth TQ6 0LB		
Existing Site Plan		
Drawing No: 180620/ 07	Scale: 1:500@A3	Date: April 2021
HB Surveying Limited Building Surveying Services		
Tel: 01803 866980 Email: hbsurveying@btinternet.com		