



Site Plan - As Existing
Scale 1:200

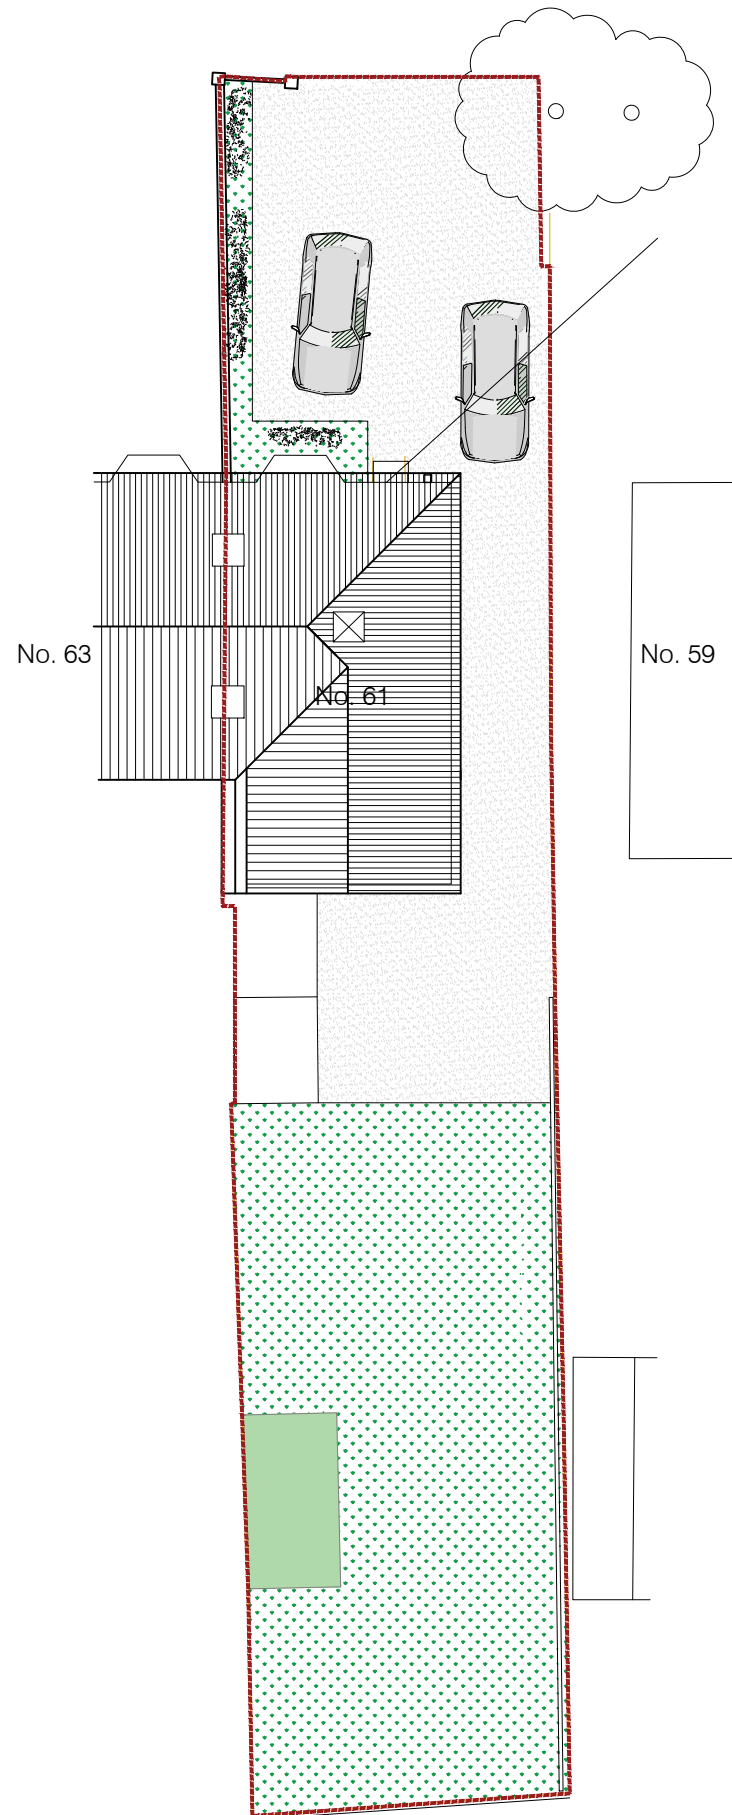


Site Plan - As Proposed
Scale 1:200

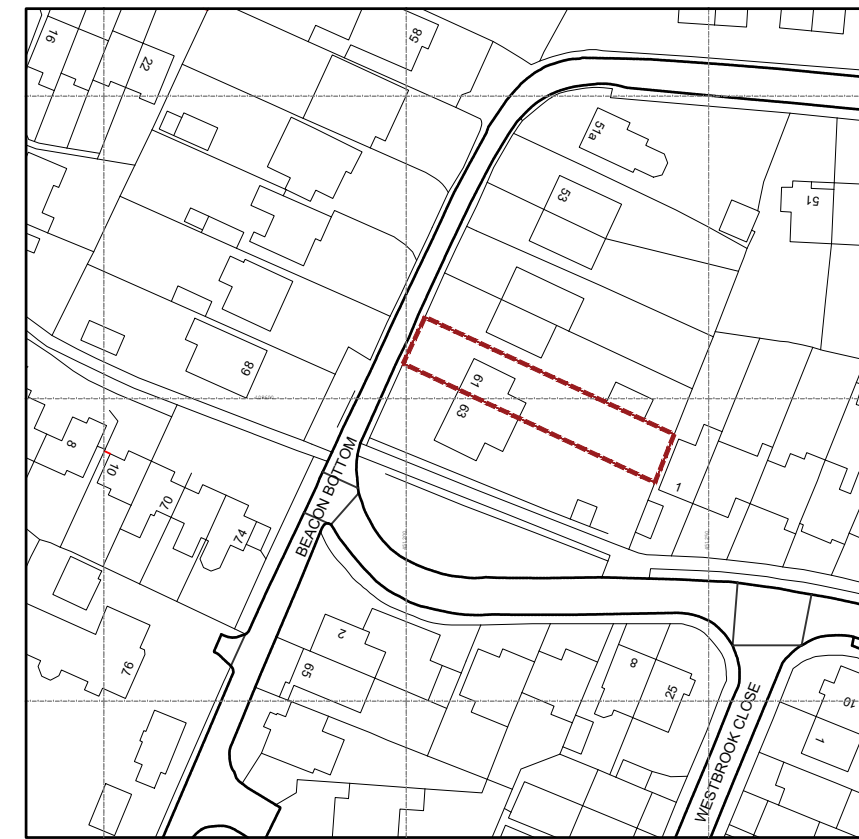


 
 


Ordnance Survey, (c) Crown Copyright 2024. All rights reserved. Licence number 100022432

 Location Plan
Scale 1:1250



Key

-  Boundary Line
-  Flowerbeds
-  Grass
-  Concrete/gravel
-  Proposed Gravel Path

Original Drawing Size: A3