



South Elevation - As Proposed

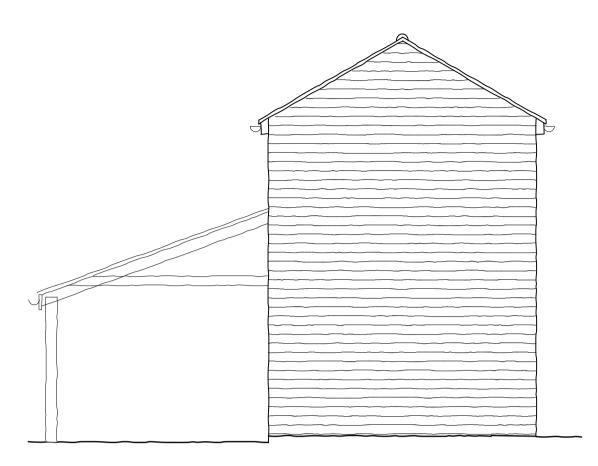


North Elevation - As **Proposed**




East Elevation - As Proposed

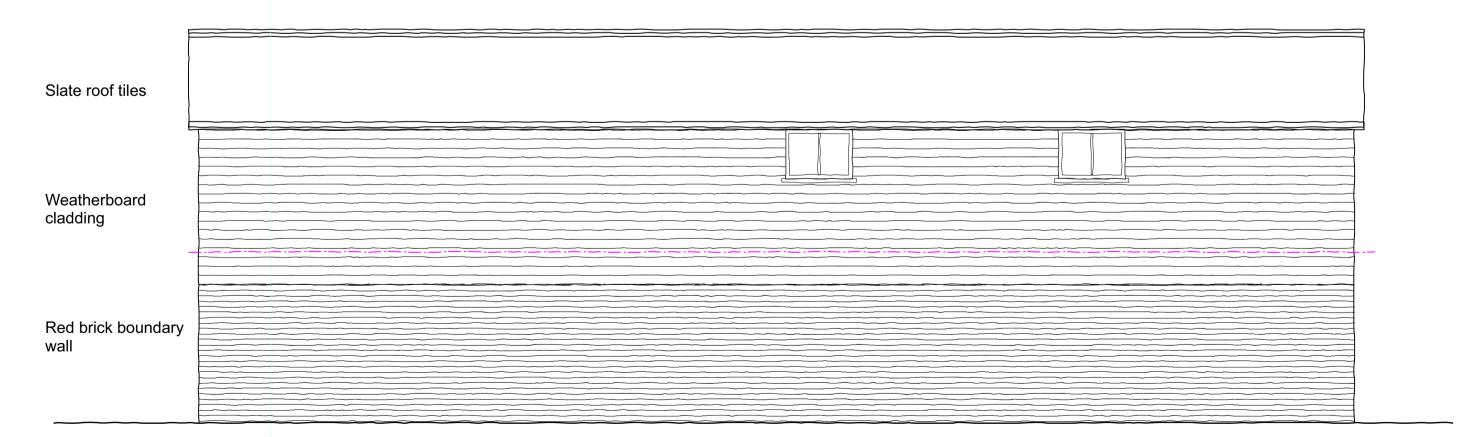

West Elevation - As Proposed

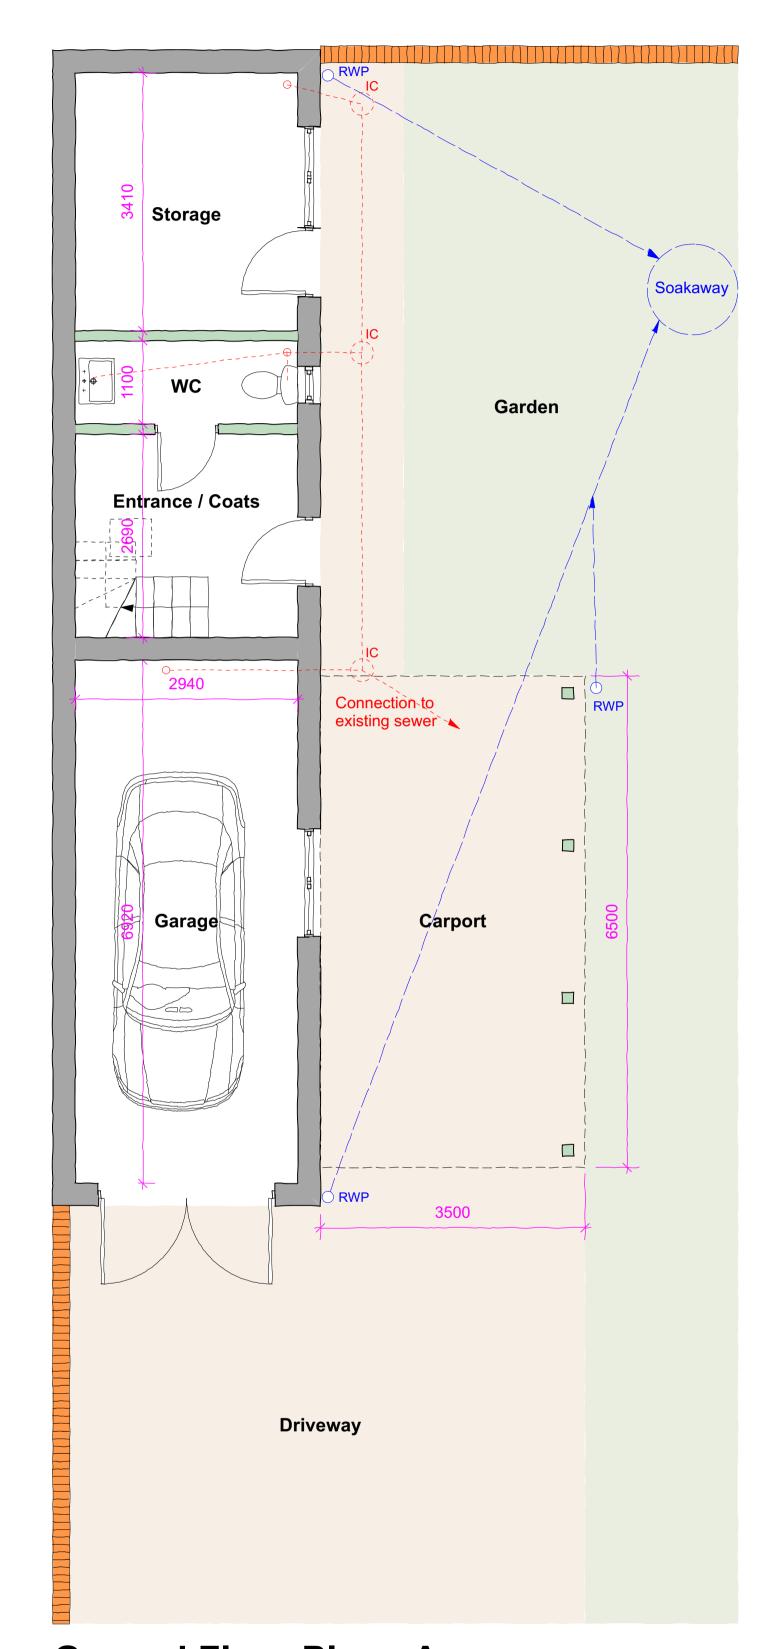

Ground Floor Plan - As Proposed

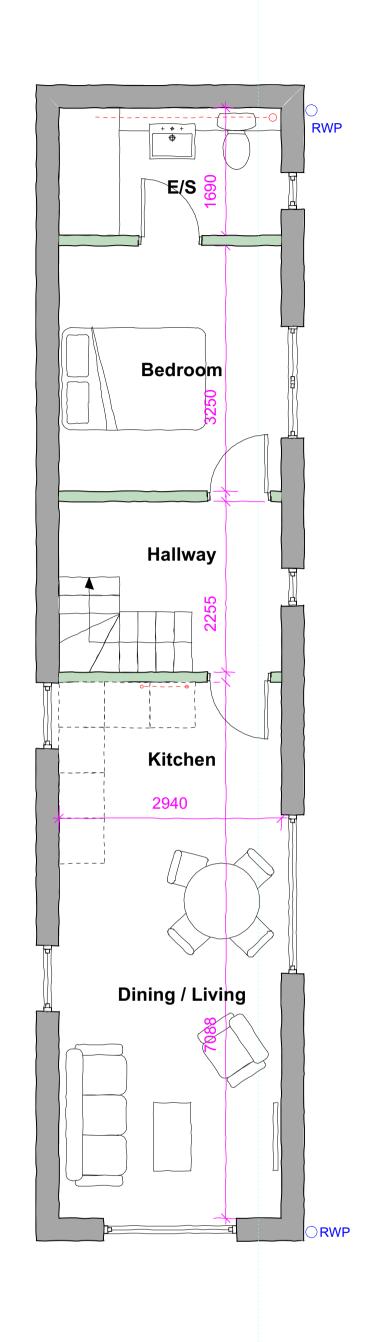

First Floor Plan - As **Proposed**

Tel: +44 (0)1621 869625 Fax: +44 (0)1621 868533 arch@platerclaiborne.com

Visual 841 x 594 A1

project: Barn at The Poplars, The Green, Great Bentley, Essex.

Floor Plans and Elevations as Proposed.



file No: 2221 scale: 1:50 @ A1

Status Planning Issue

drawing No: 2221|04 revision: A

