





EXISTING SITE LOCATION PLAN
SCALE 1:1250

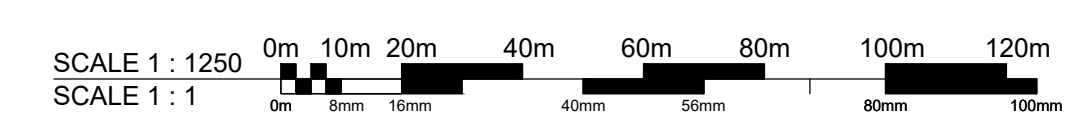

EXISTING SITE PLAN
SCALE 1:200

 

PL1	02.02.23	PLANNING APPLICATION ISSUE	RCW
rev:	date:	description:	by:
VERTICALEEDGE DESIGN			
CLIENT Regal Developers Ltd			
ADDRESS Land to the rear of The Stables, Kirklington Road, Hockerton Southwell NG25 0PJ			
DRAWING Existing Site Plan & Location Plan			
STATUS PLANNING APPLICATION ISSUE			
DATE January 2023		SCALE as shown at A1	
JOB No	DRAWING No	REVISION	
VED727	01	PL1	
VERTICAL EDGE DESIGN m: 07853 270155 e: info@verticaledgedesign.co.uk www.verticaledgedesign.co.uk			