





Rear Elevation

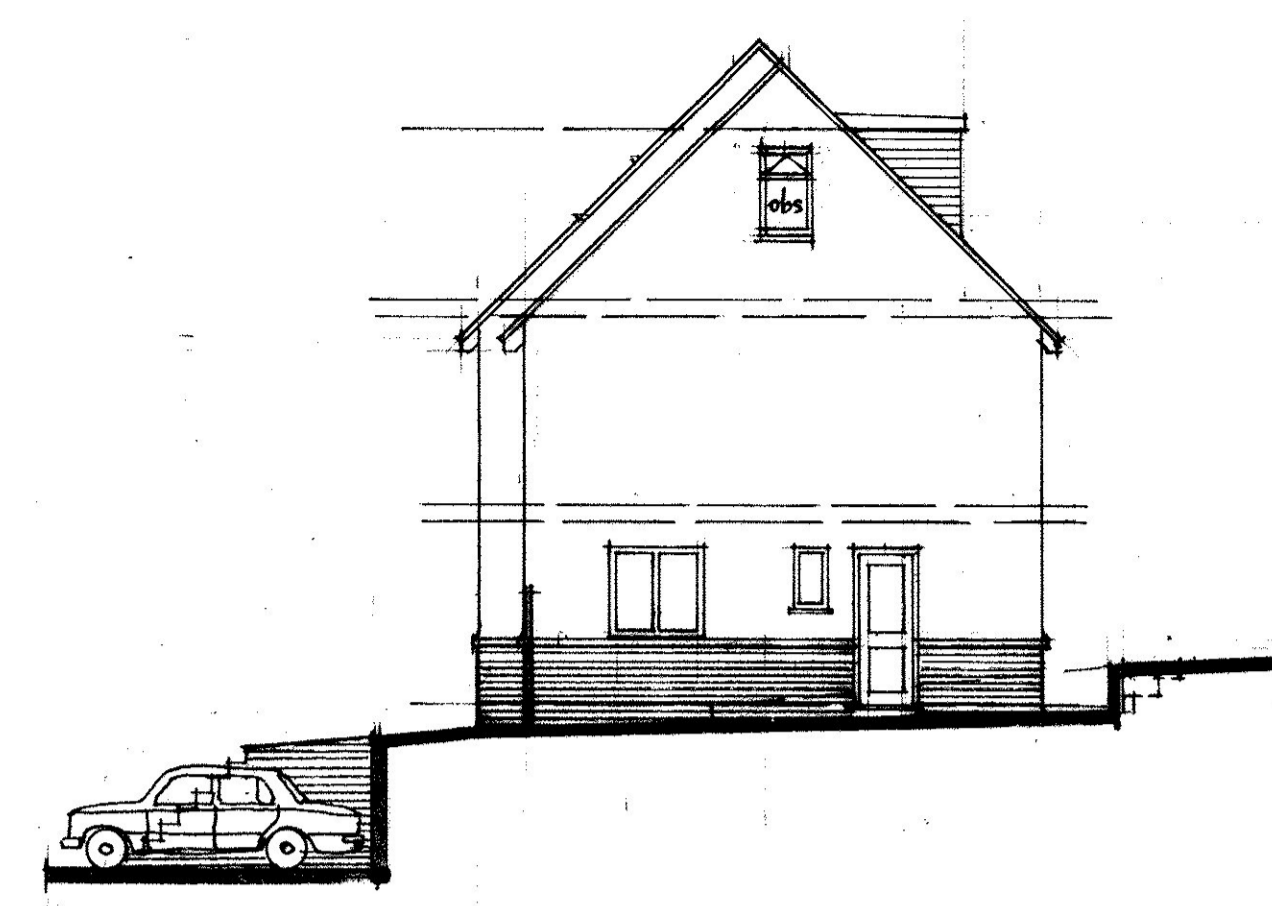



Side Elevation

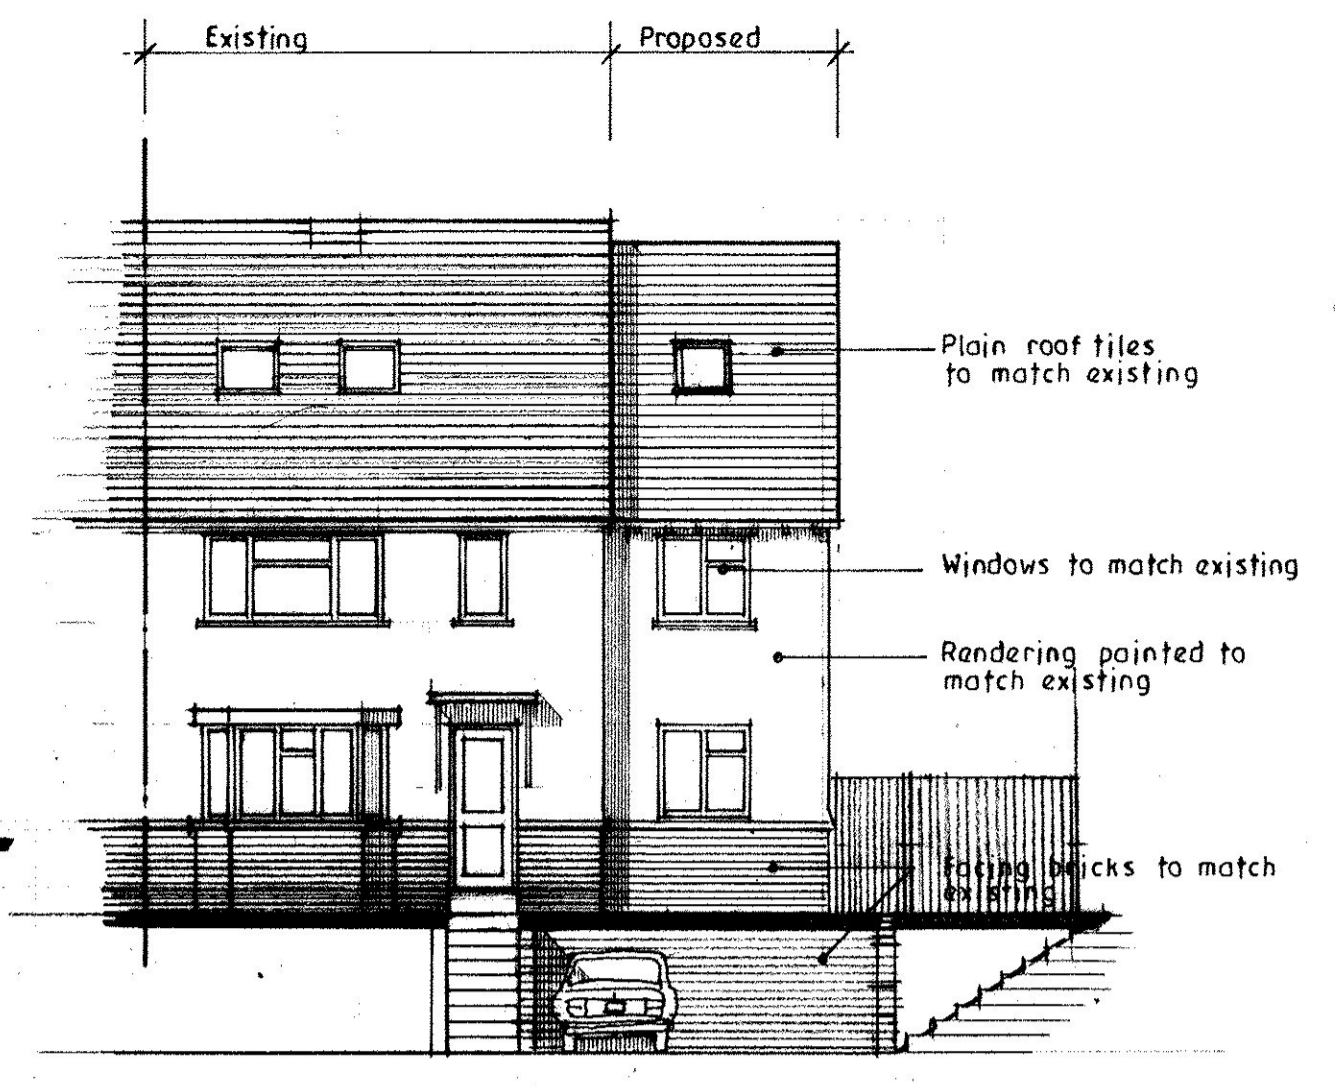


Front Elevation

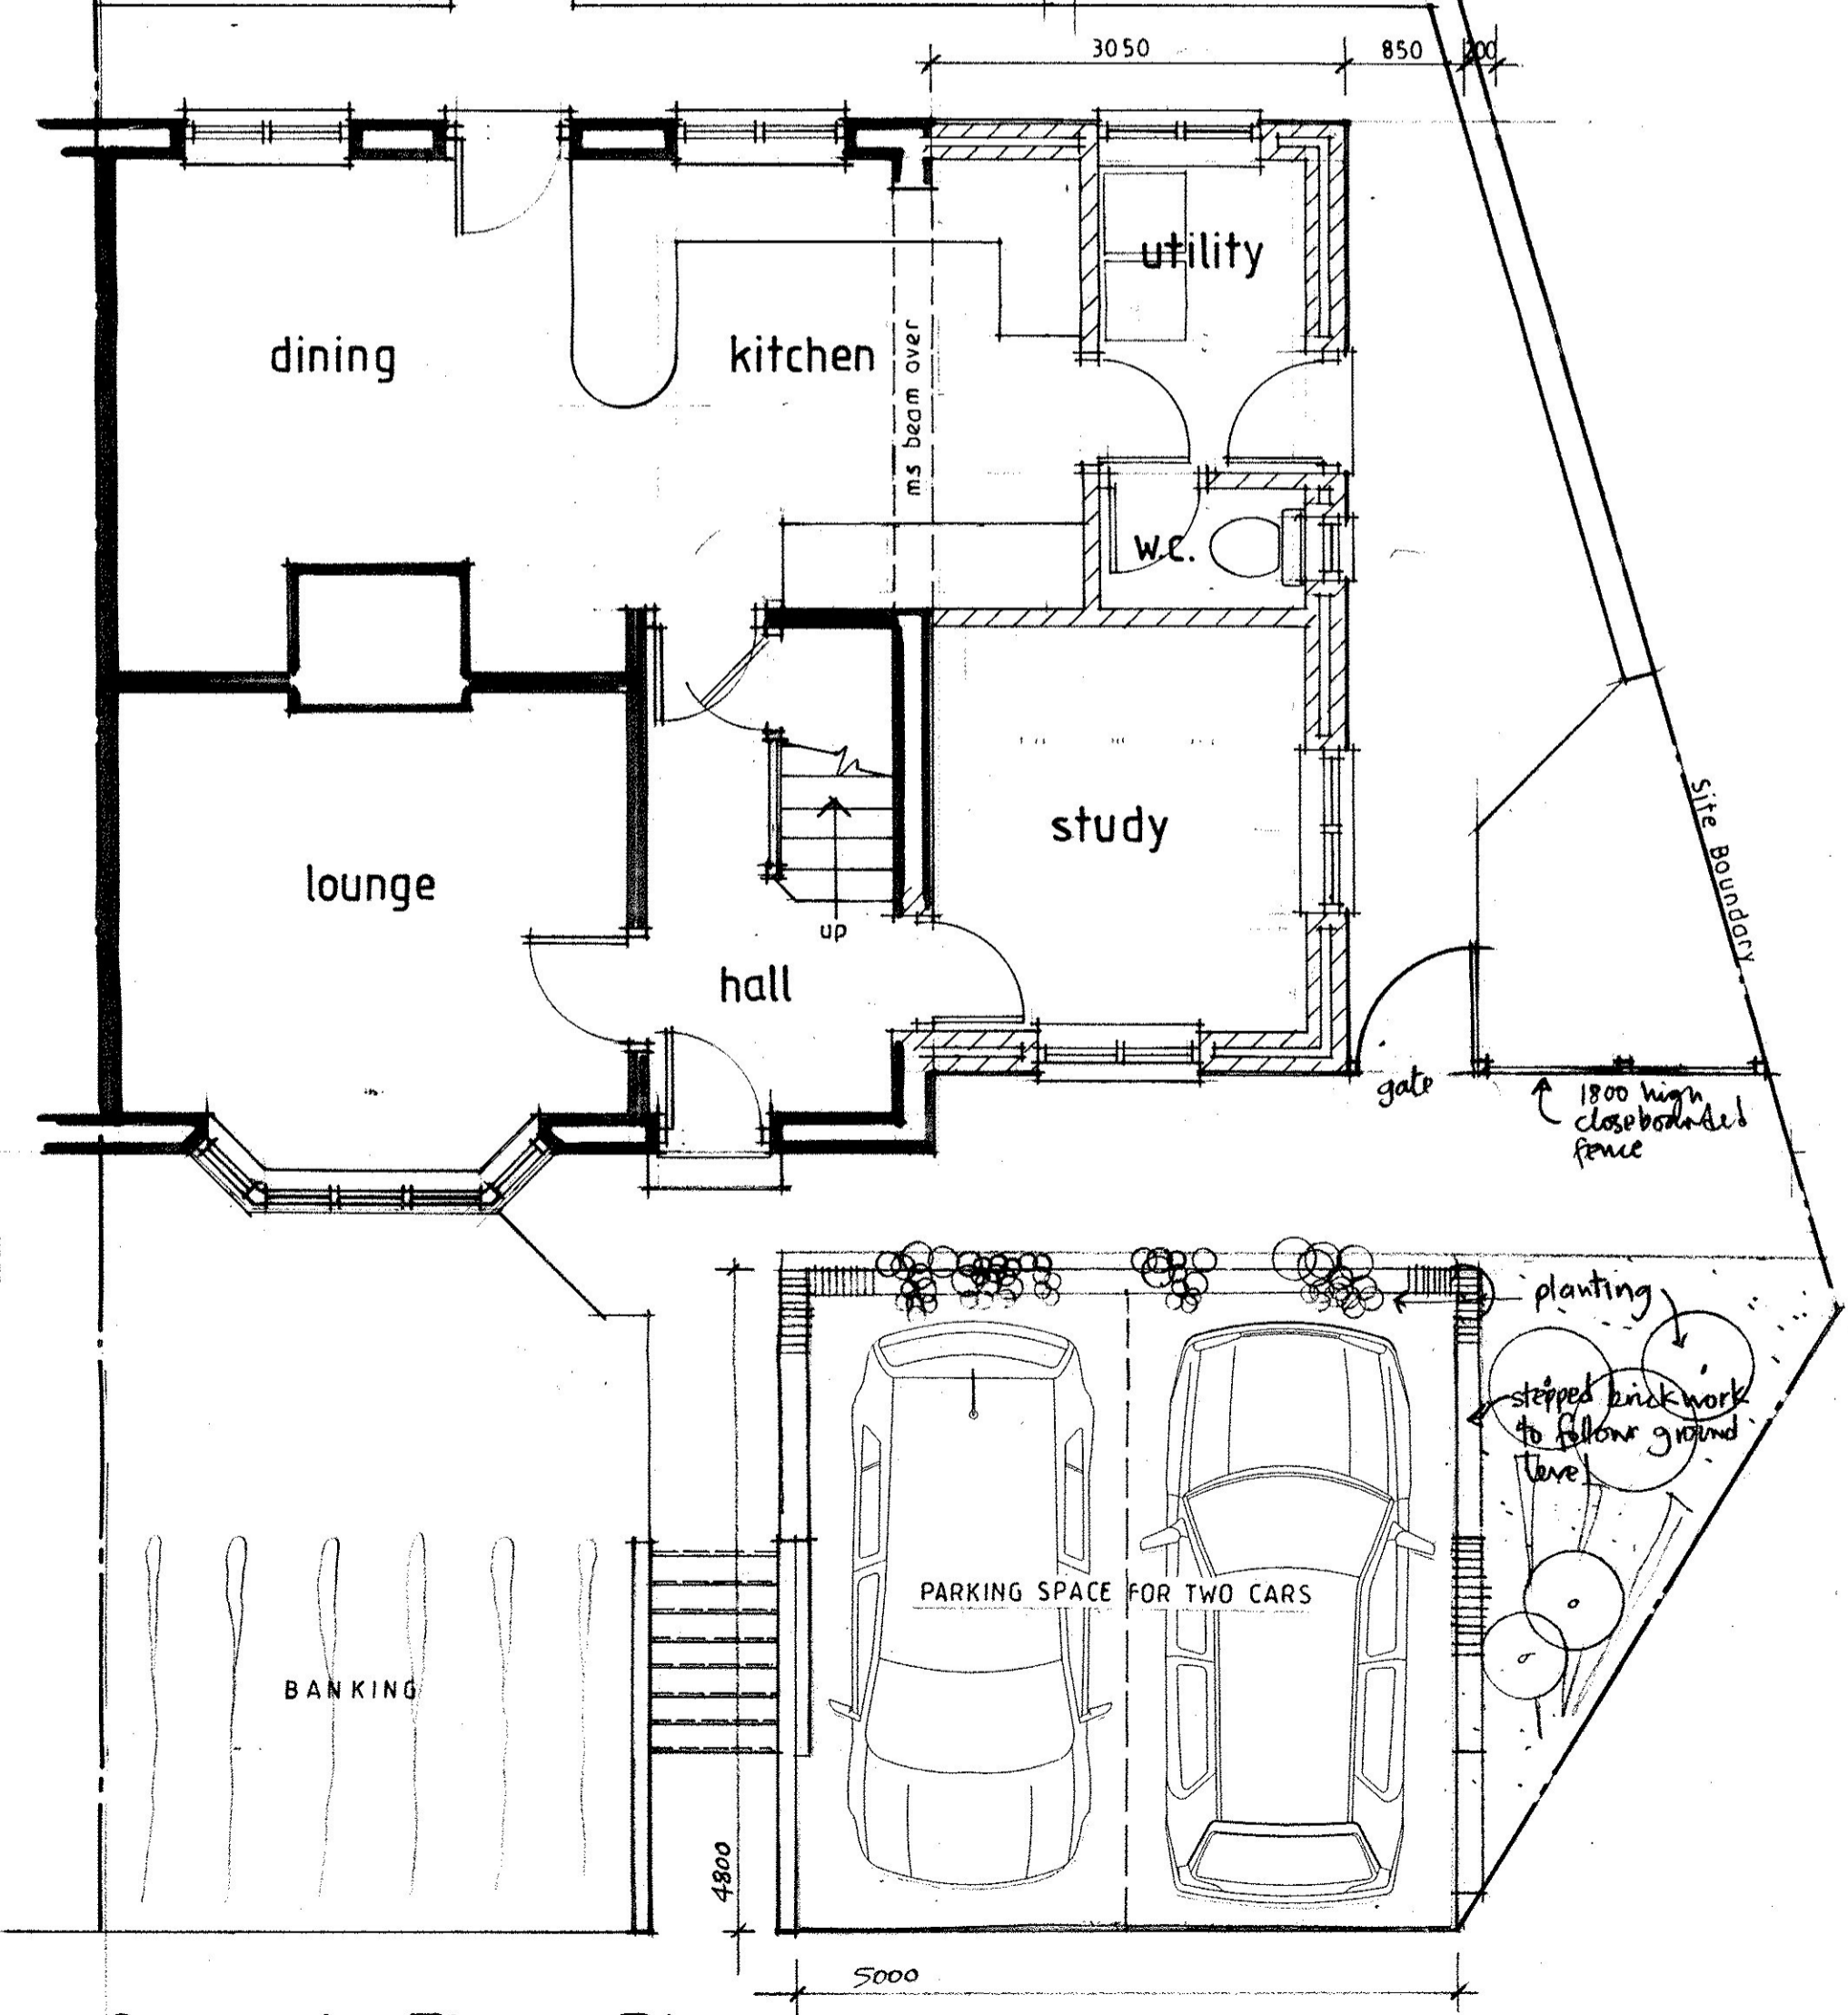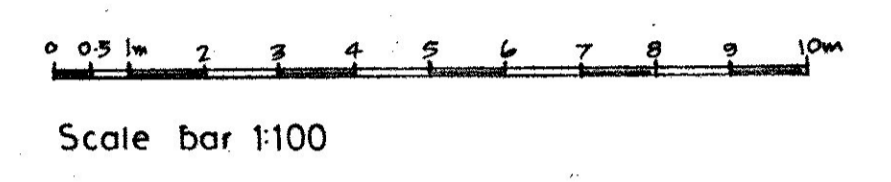

Ground Floor Plan

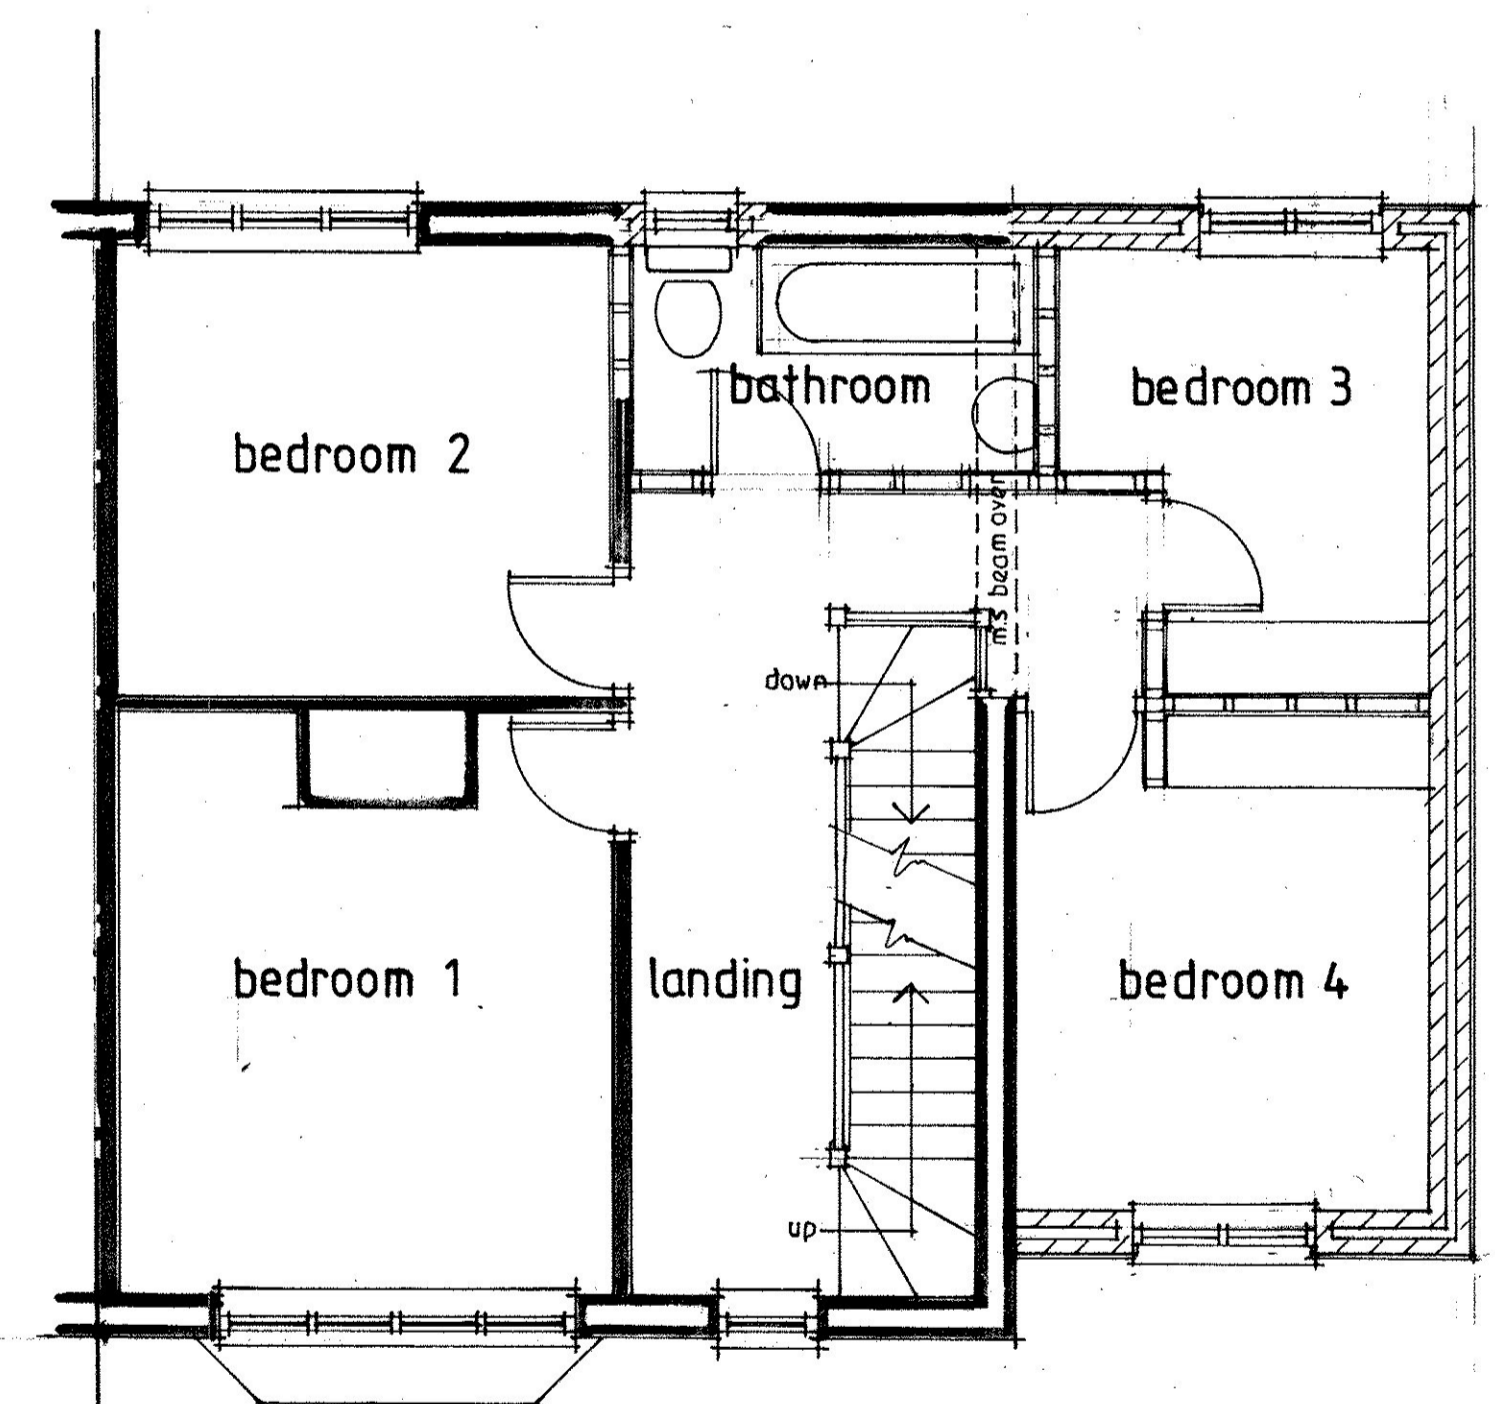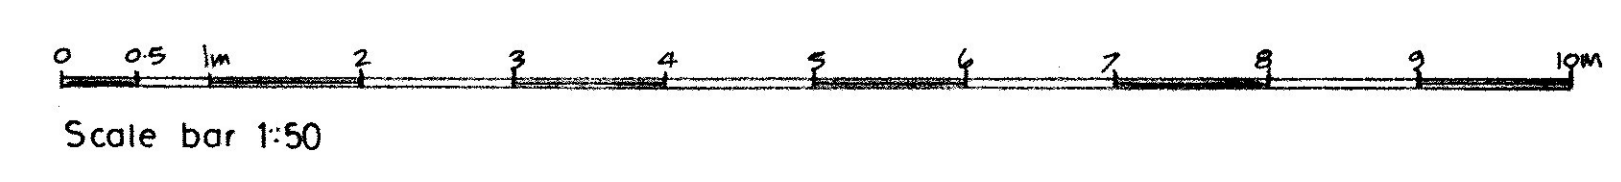


First Floor Plan

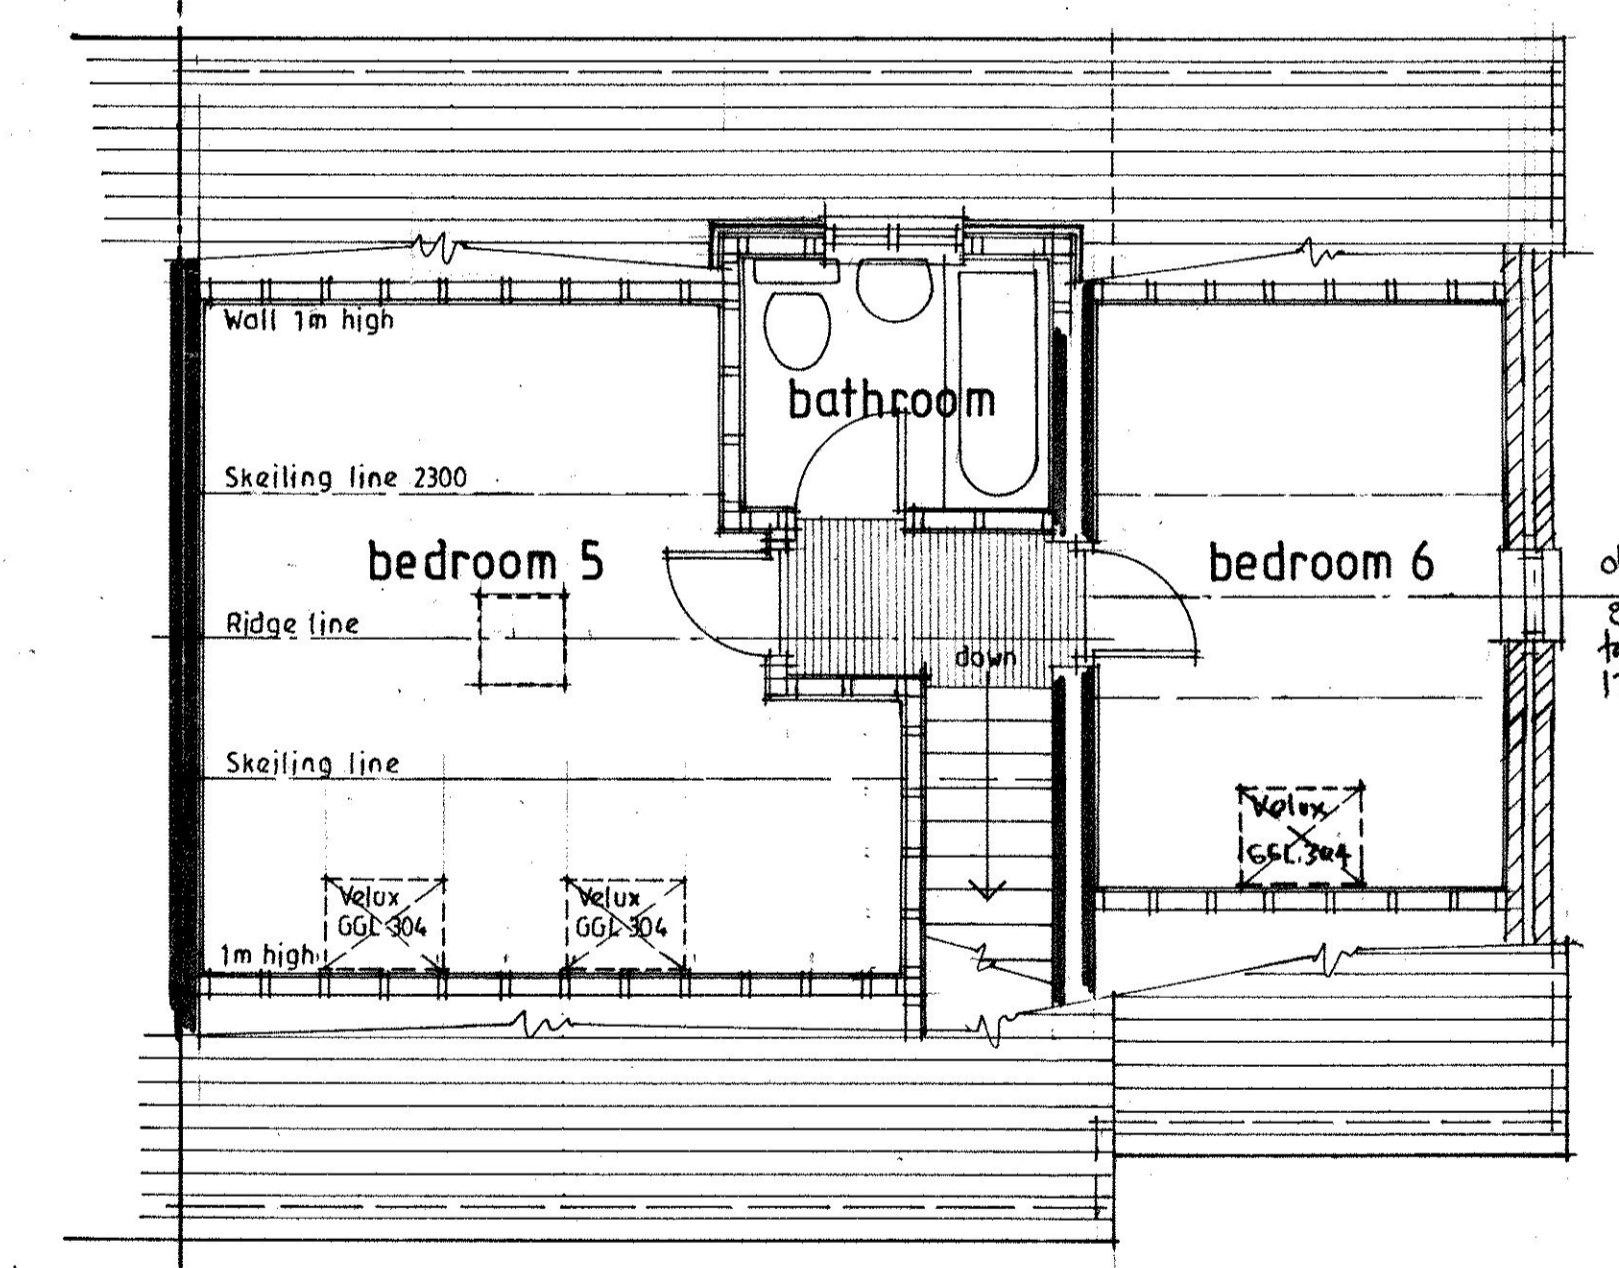

Attic Floor Plan

AMENDED PLAN
TW/12 00959

TWBC
PLANNING
- 1 JUN 2012
RECEIVED

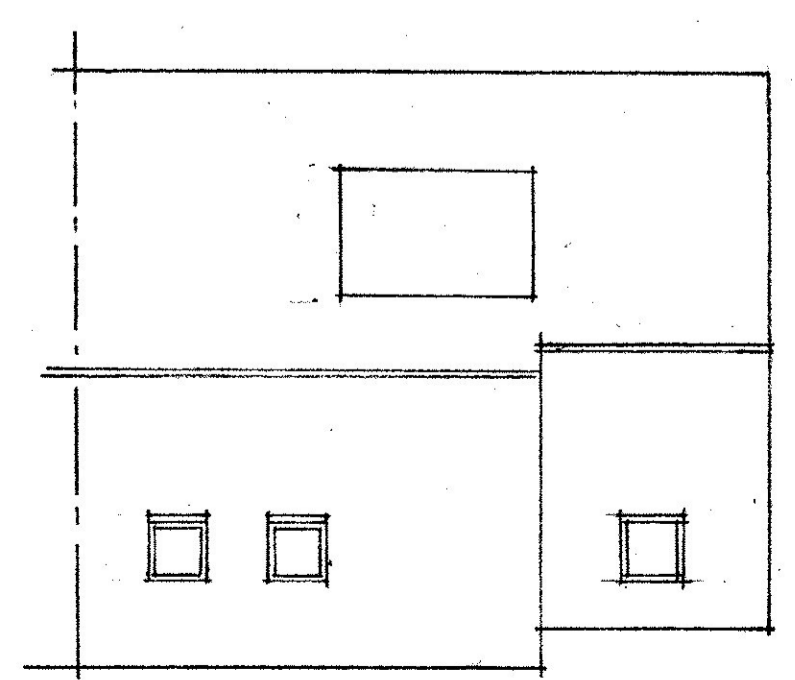

Roof Plan

		Chris Anderson Architects Ltd	
		137 LONDON ROAD SOUTHBOROUGH KENT TN4 0ND TELEPHONE TUNBRIDGE WELLS - 01892 537124 FAX 01892 515864	
Job	34 Montgomery Road Tunbridge Wells Kent	Scale	1:50 1:100
Client	Mr. Hussain	Date	August '05
Drawing	Plans and Elevations as Proposed	Revisions	A Planning modification 25/5/12
Drawing Number	0524 - 04A	Drawn	