




FRONT ELEVATION scale 1:50 @ A1




RIVER ELEVATION scale 1:50 @ A1



REAR ELEVATION scale 1:50 @ A1

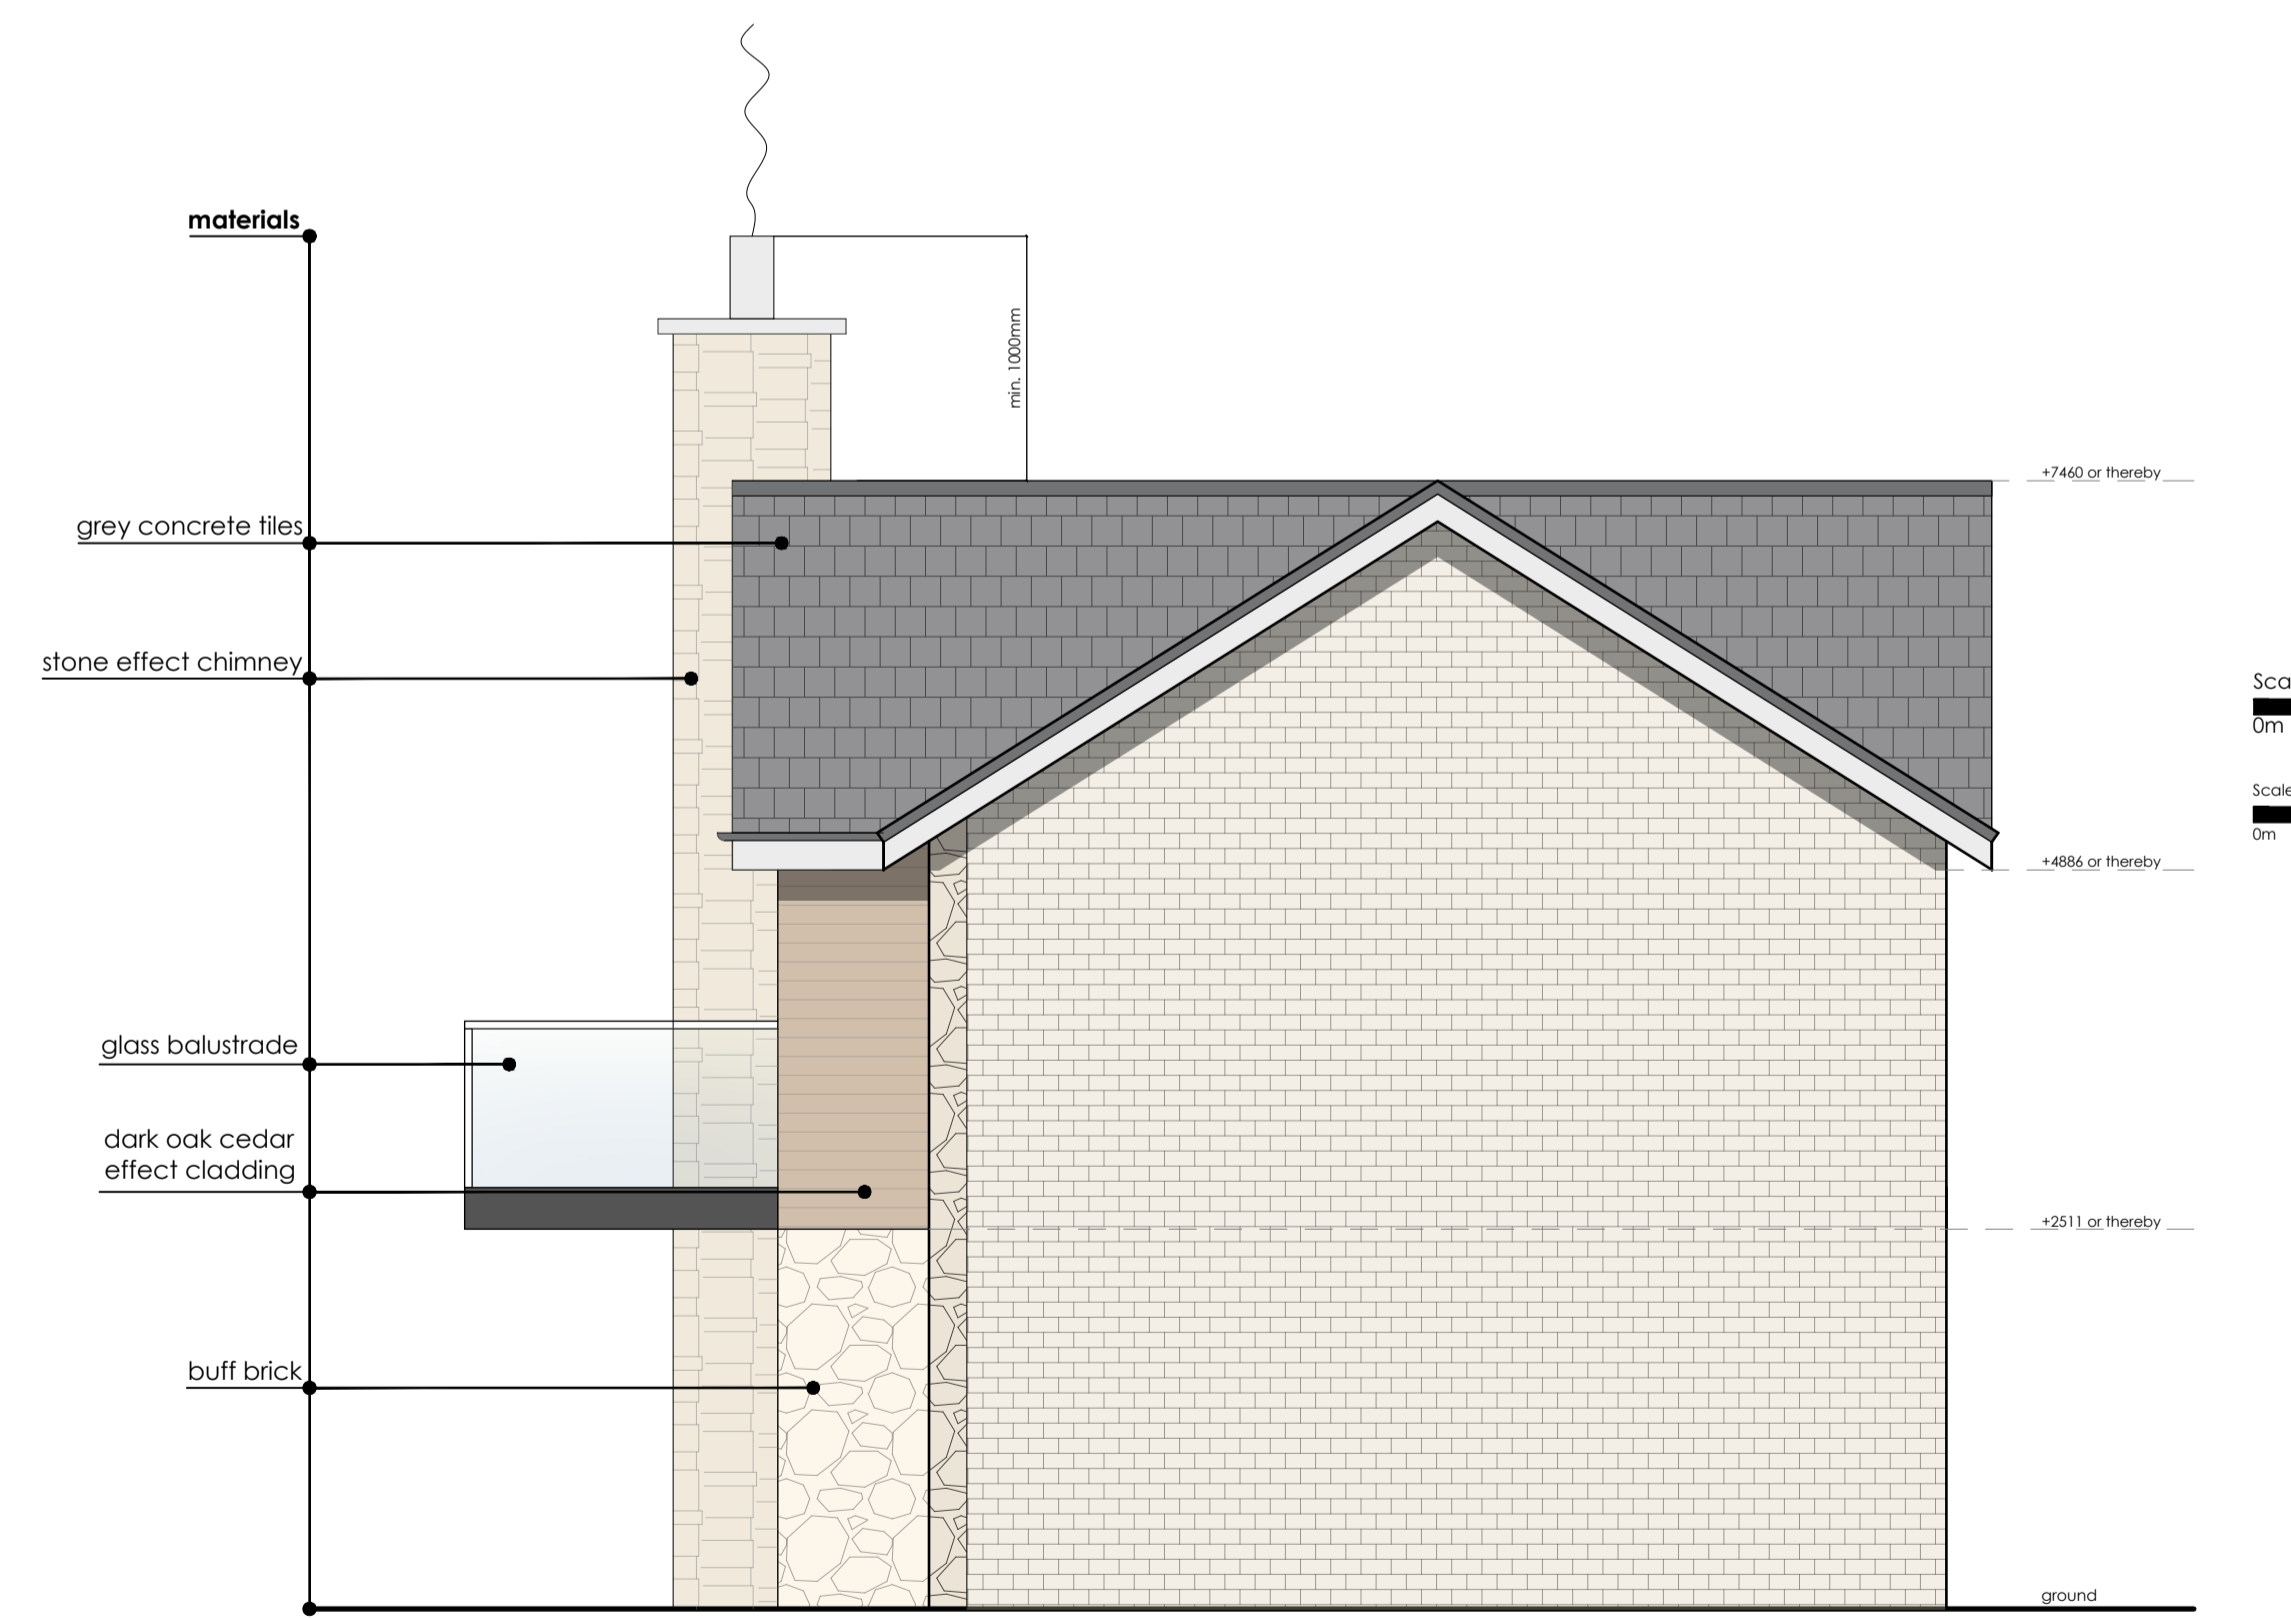

BANKHEAD ROAD ELEVATION scale 1:50 @ A1

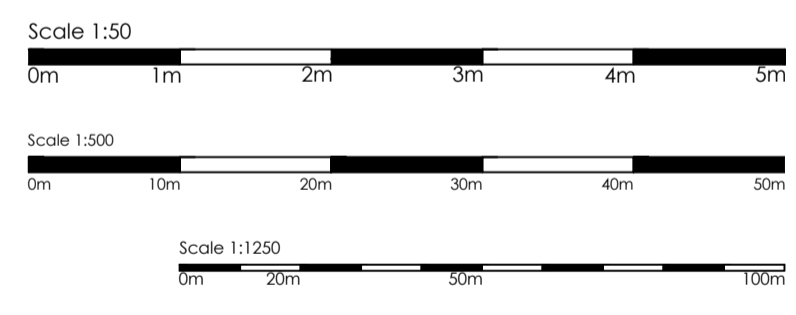

PROJECT
 New Build House
 for Mr & Mrs J Gibson
 at Waterside, Bankhead Road, Kirkintilloch
 East Dunbartonshire

DRAWING TITLE
 House Elevations
 As Proposed

DRAWING CLASSIFICATION

PROJECT TYPE

WORK STAGE

ISSUE

REV.	DESCRIPTION	DRAWN	CHKD.	DATE
1st				17/03/2021

SCALE SHEET SIZE No. of SHEETS SHEET No. CAD FILE

Varies A1 1 1

DRAWING NUMBER

21-015-PL 003-1st

Copyright Block Architects Ltd. All rights reserved 2018

Please consider the environment before printing this drawing

