


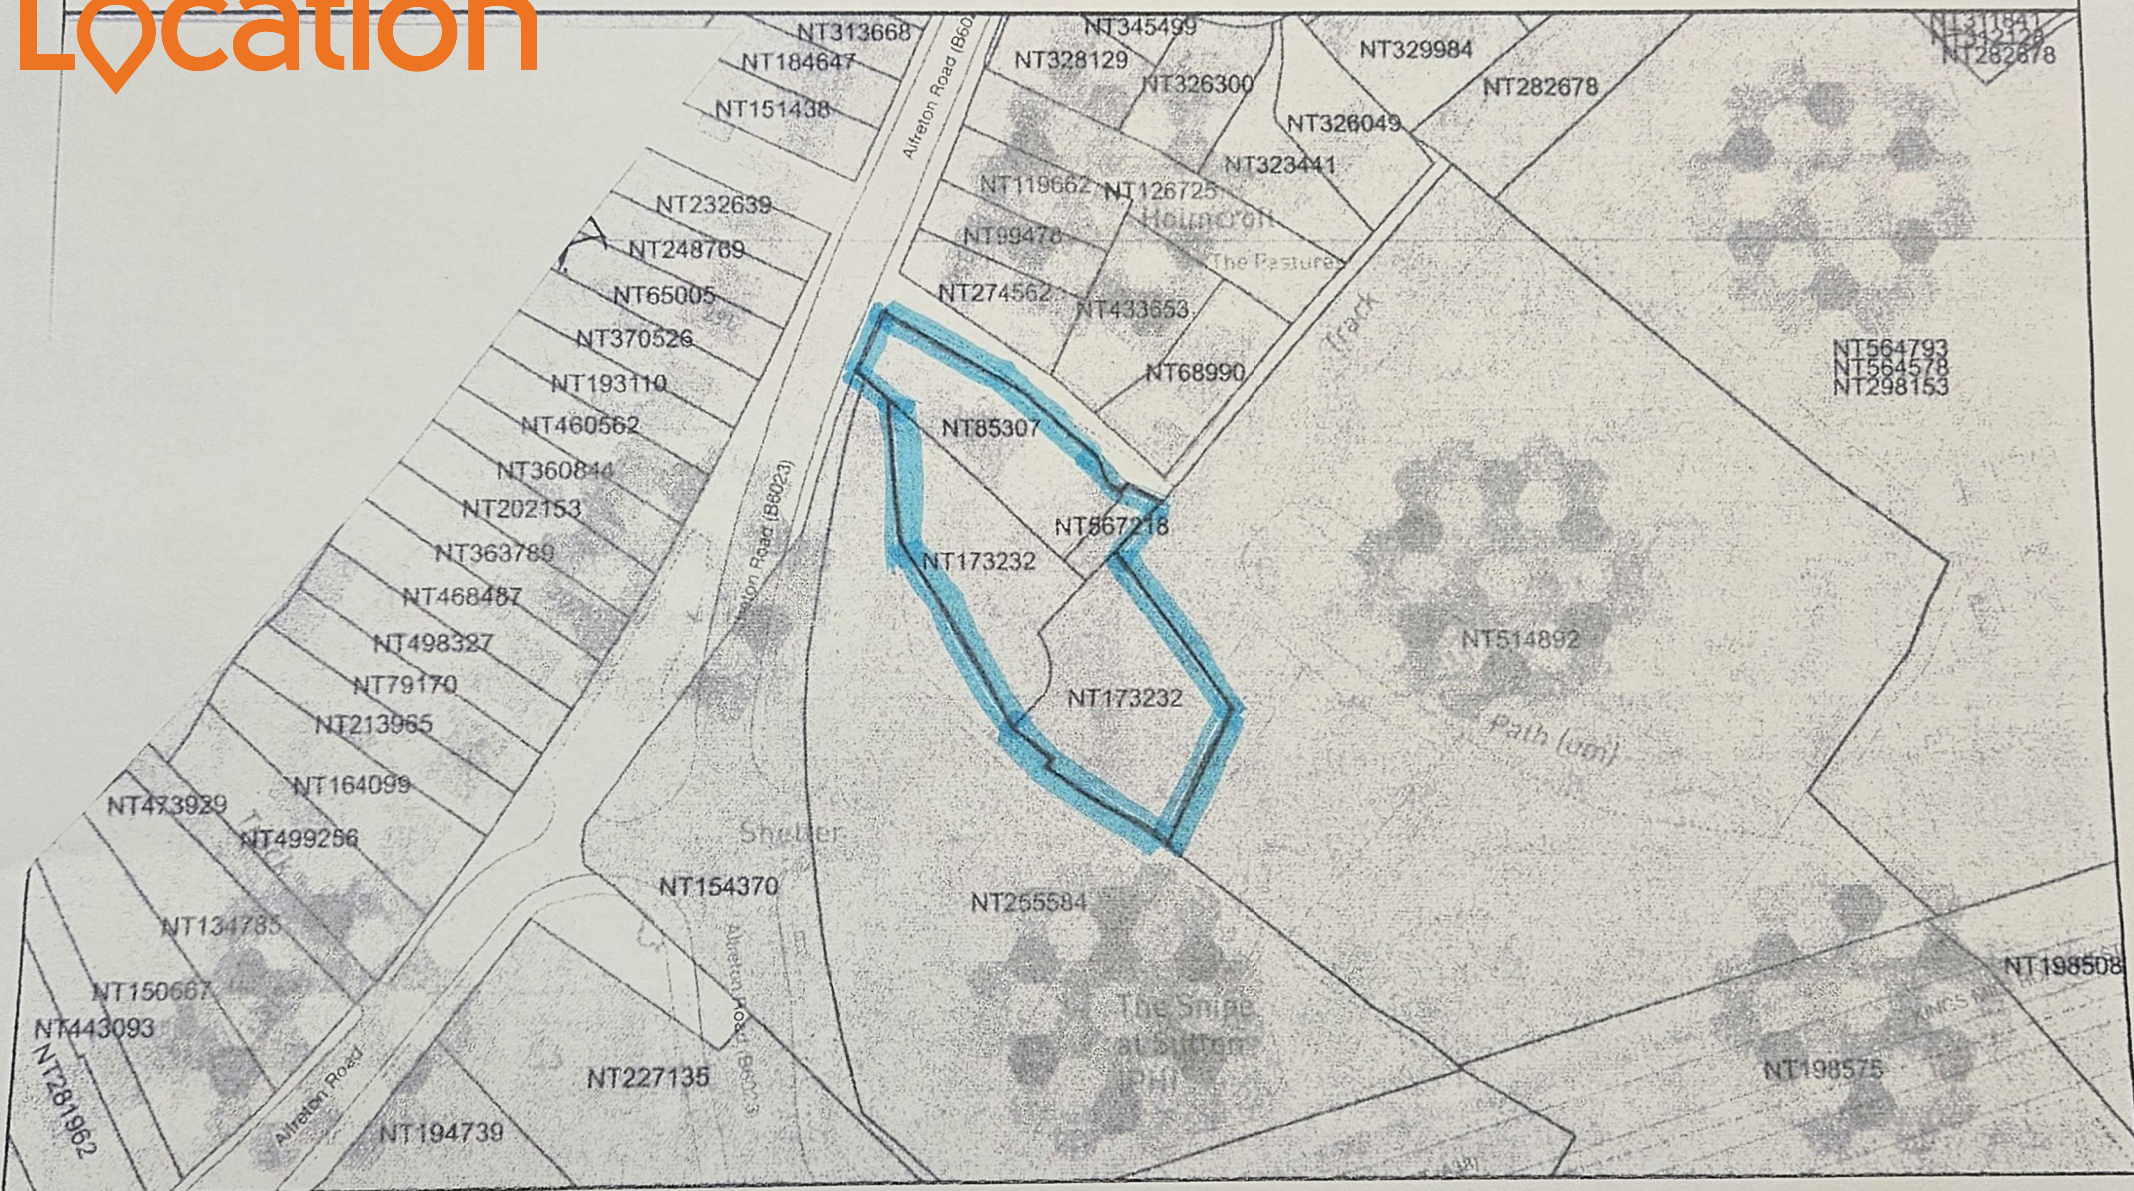

0 5 10 15 20 25 30 35 40 50m

Map scale 1:1250


© Crown copyright and database rights 2022 Ordnance Survey 100026316

This data is for reference purposes only. You are not permitted to copy, sub-license, distribute or sell any of this data to third parties in any form.

358 Alfreton Road, Sutton In Ashfield, NG17 1JE

Data last updated 10:00pm 03 MARCH, 2022


Price Guide £350,000

 

Floor Plan



Area Map

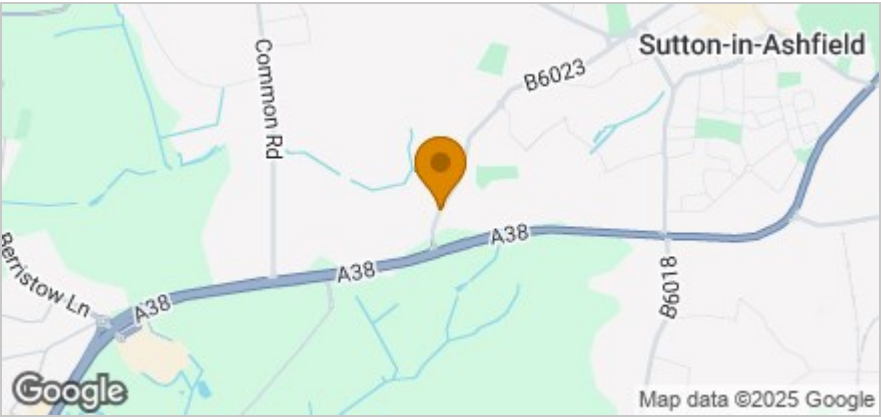

These particulars, whilst believed to be accurate are set out as a general outline only for guidance and do not constitute any part of an offer or contract. Intending purchasers should not rely on them as statements of representation of fact, but must satisfy themselves by inspection or otherwise as to their accuracy. No person in this firms employment has the authority to make or give any representation or warranty in respect of the property.

Accommodation

- Detached Bungalow
- Off Road Parking
- Three Bedrooms
- Corner Plot
- Additional Land Included
- Title No NT85307
- Title No NT567218
- Title No NT173232

Viewing

Please contact our Mansfield Sales Office on 01623654555 if you wish to arrange a viewing appointment for this property or require further information.

Energy Efficiency Graph

