



FIRST FLOOR PLAN
1:50

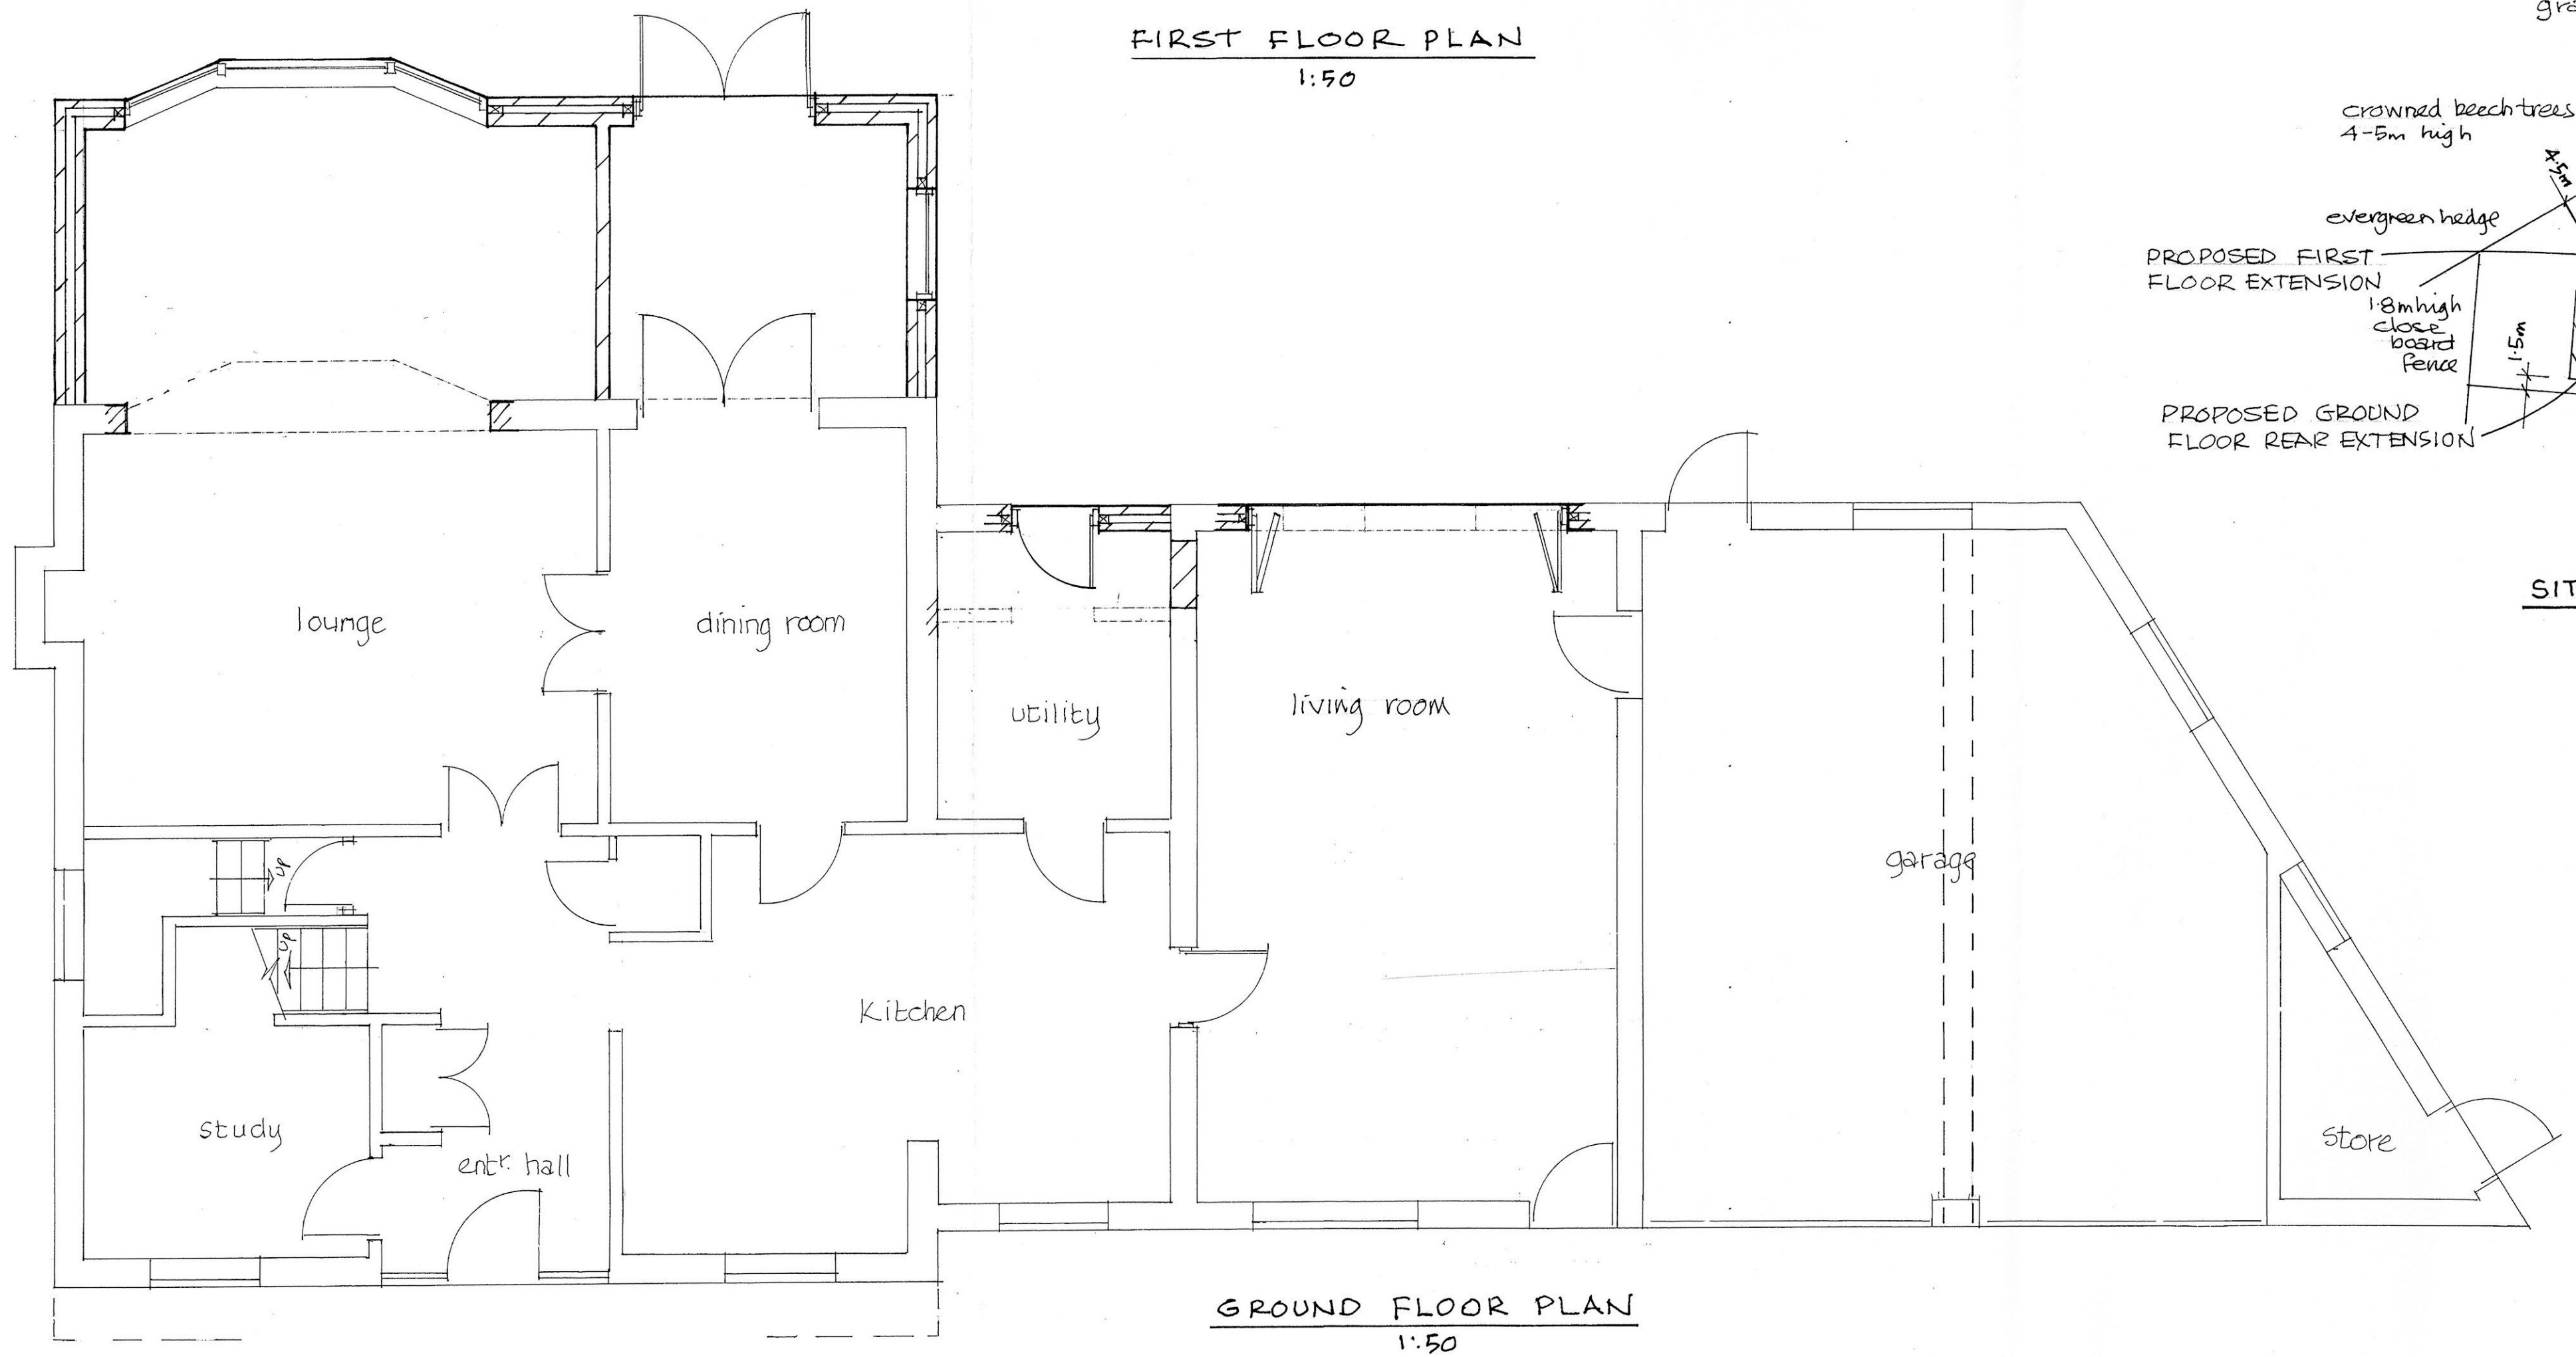

GROUND FLOOR PLAN
1:50

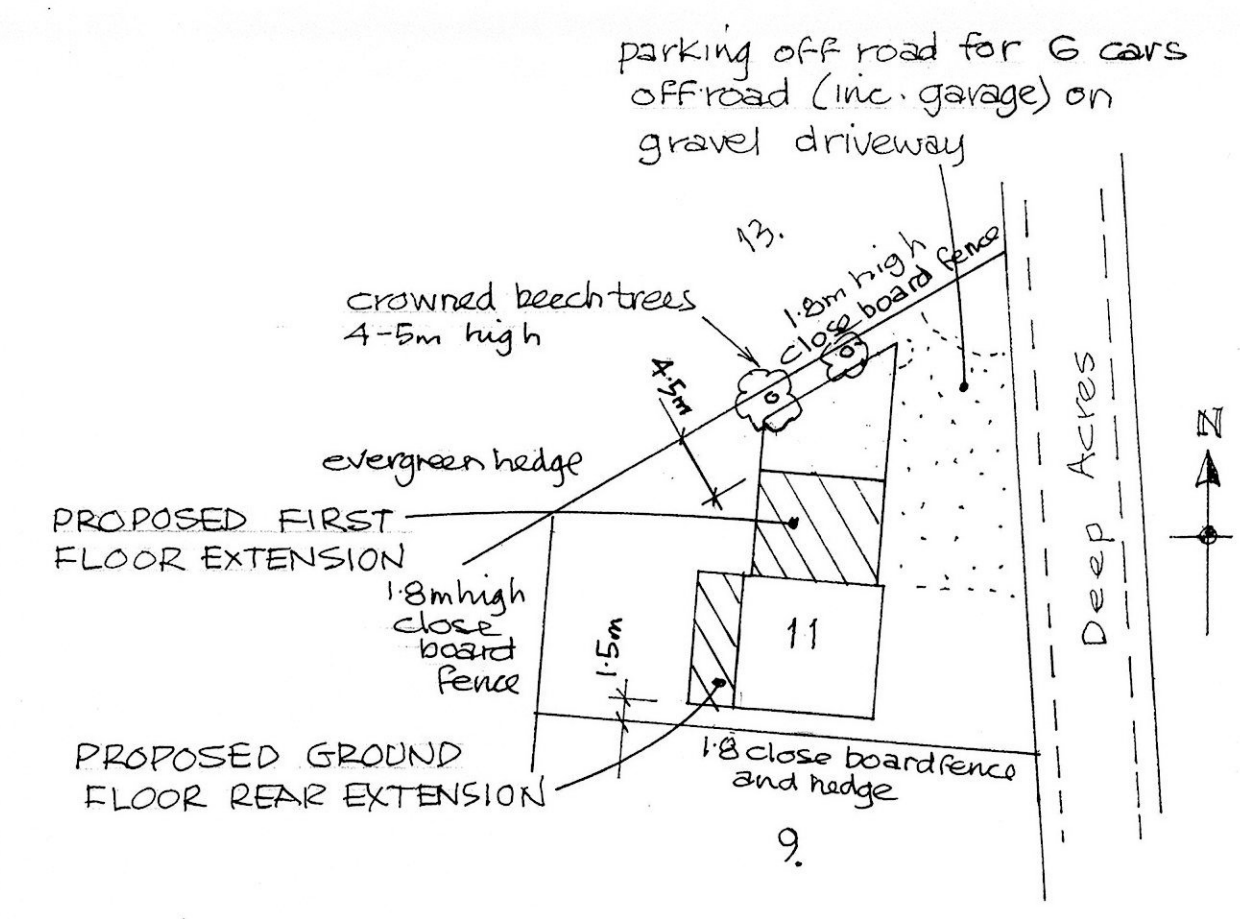


SITE PLAN - 1:500




EAST ELEVATION
1:100




WEST ELEVATION

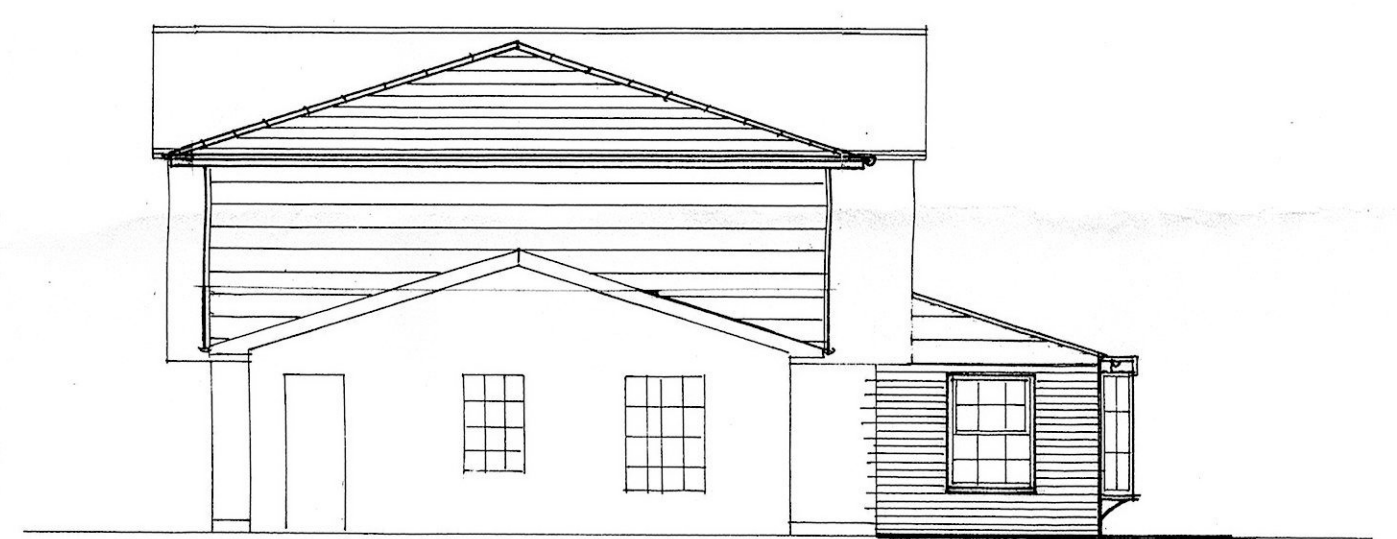

NORTH ELEVATION

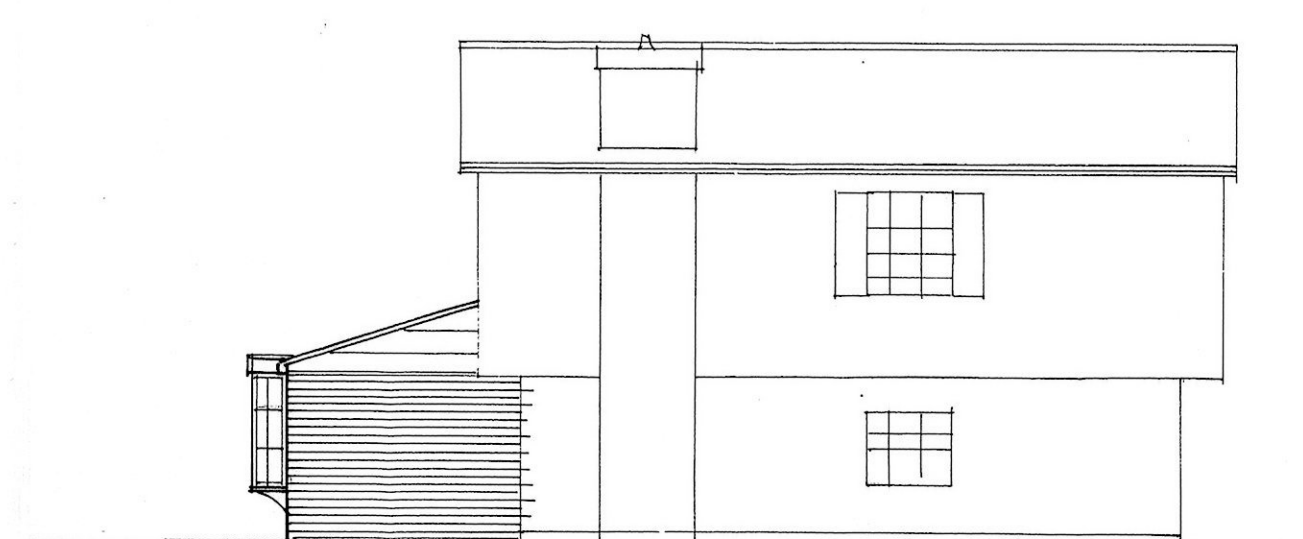

SOUTH ELEVATION

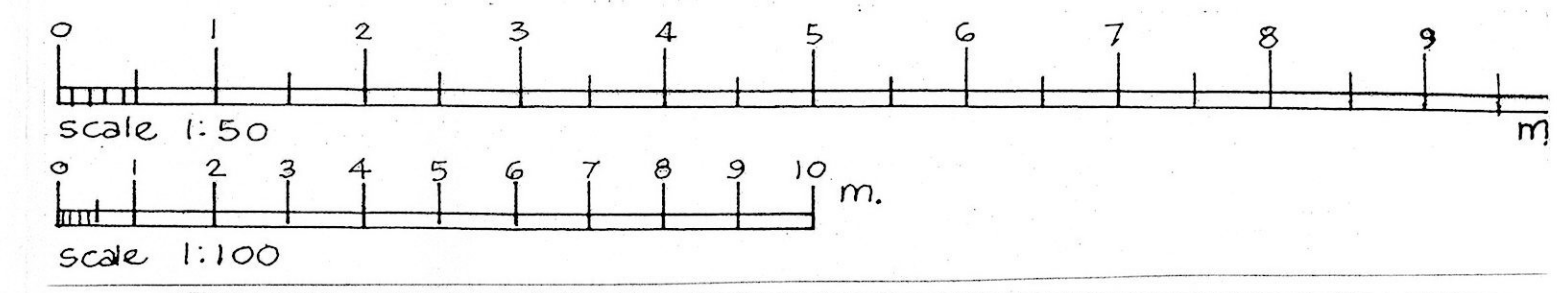

PROPOSED PLANS
 AT - 11 DEEPACRES, CHESHAM BOIS
 FOR - MR. & MRS. M. BLOXHAM
 DATE - FEB. 2014
 SCALE - 1:50, 1:100
 DRG. NO. 140313A.

AJR DESIGN AMERSHAM
 01494 721027