




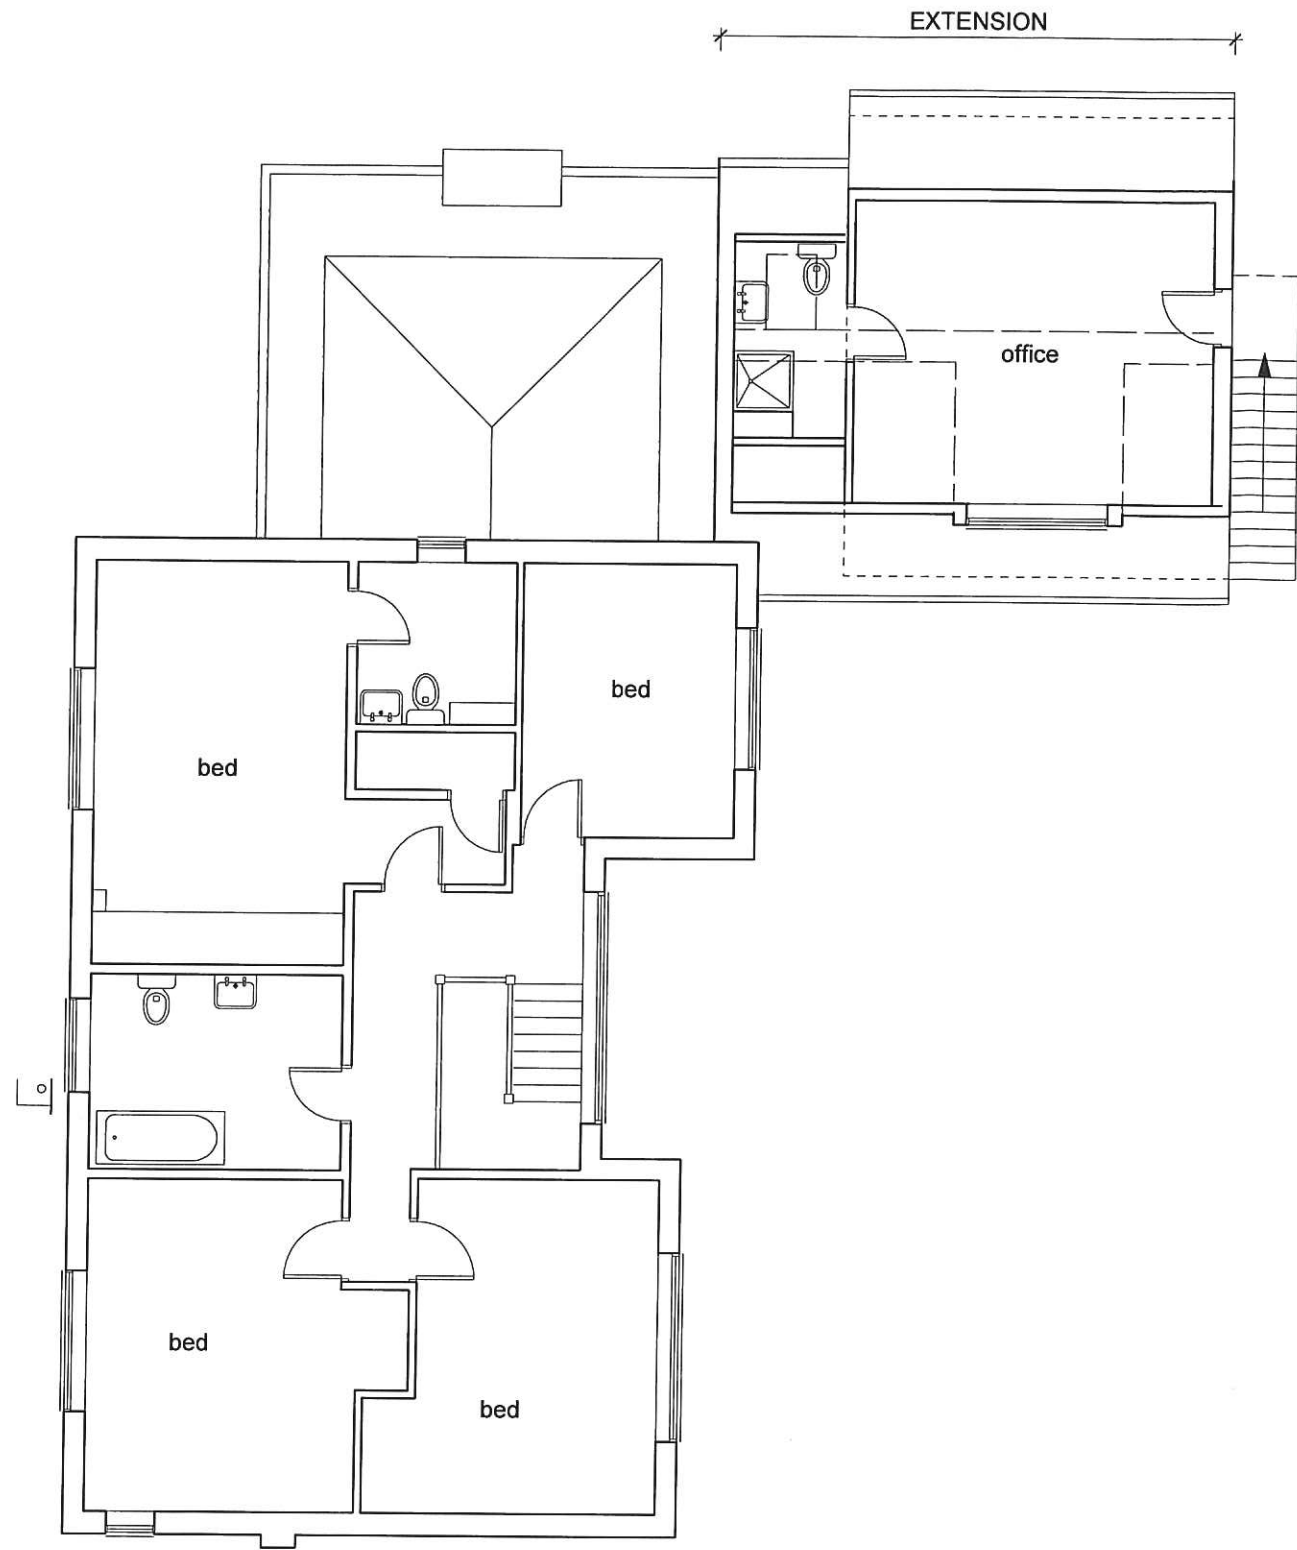


FIRST FLOOR

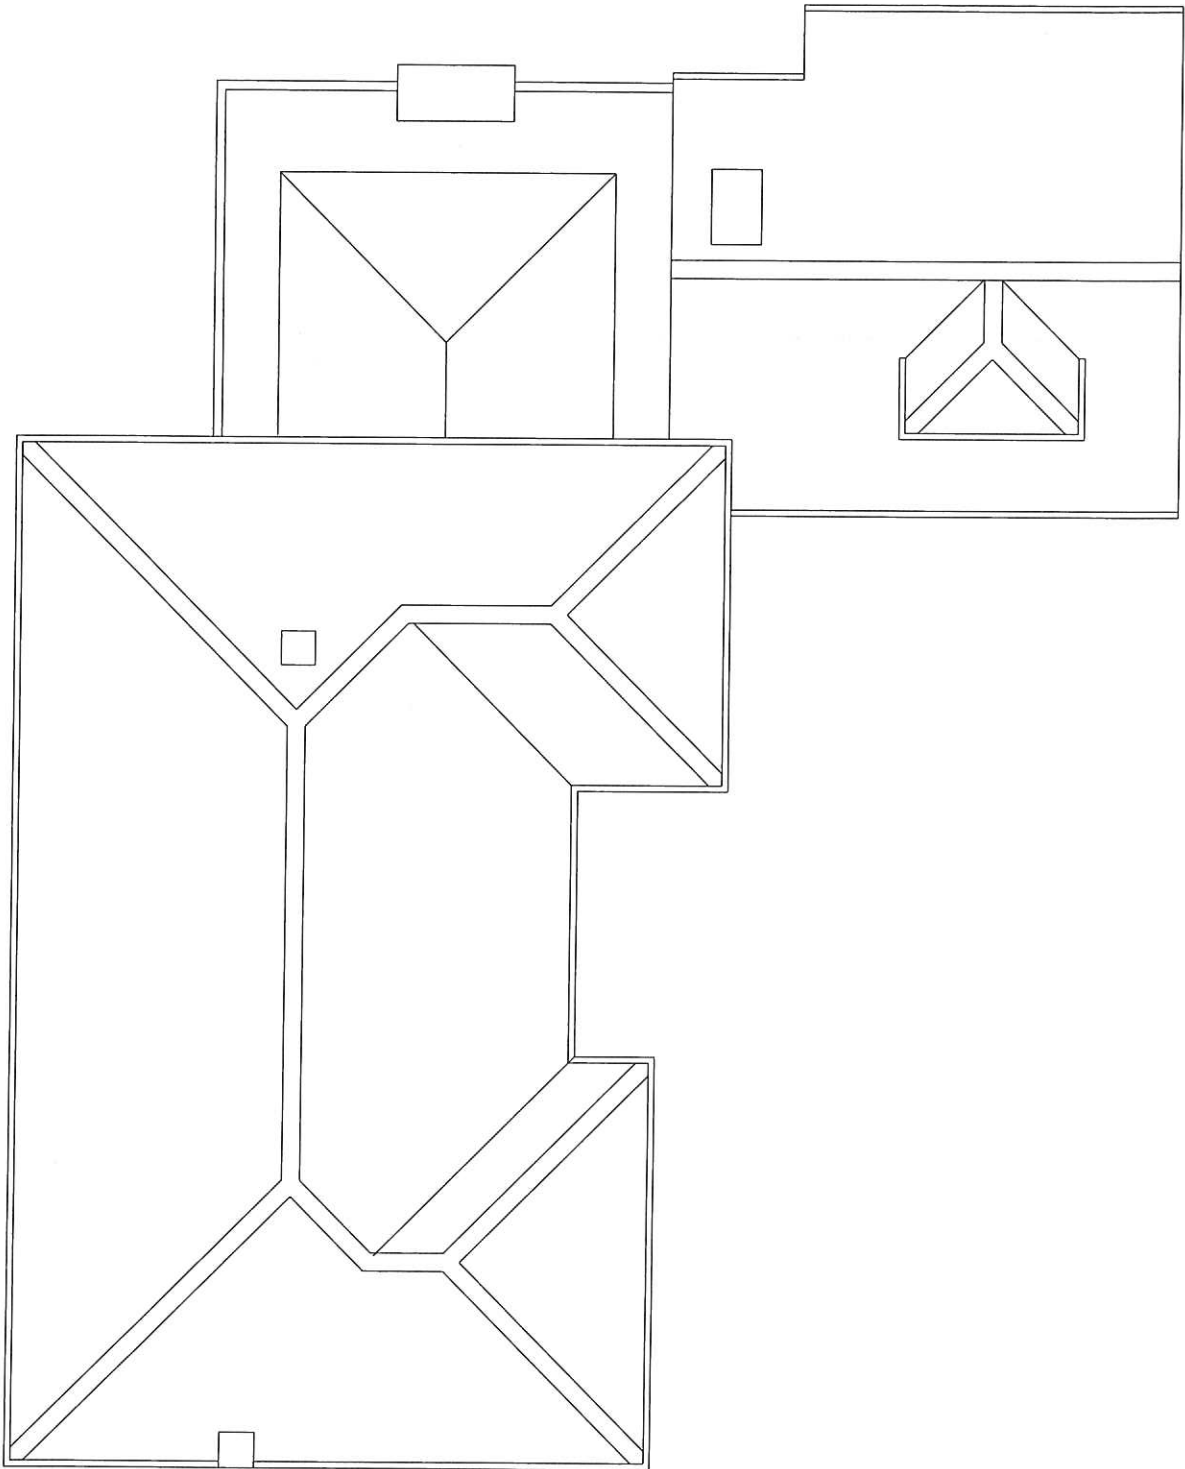

ROOF PLAN

 

STEPHEN J VINEY architect 178 Botley Road, Chesham, Bucks, HP5 1XR 01494 791949 M 07788 628 820 steve_viney@hotmail.com			client	Mr & Mrs Jackson Woodland House Chiltern Rd, Ballinger, HP16 9LJ		rev	description		date	
			project	Extension over garage		drawing Proposed Plans				
			date	Jan 20	scale	1:100	dwg no	WH/ 03	rev	

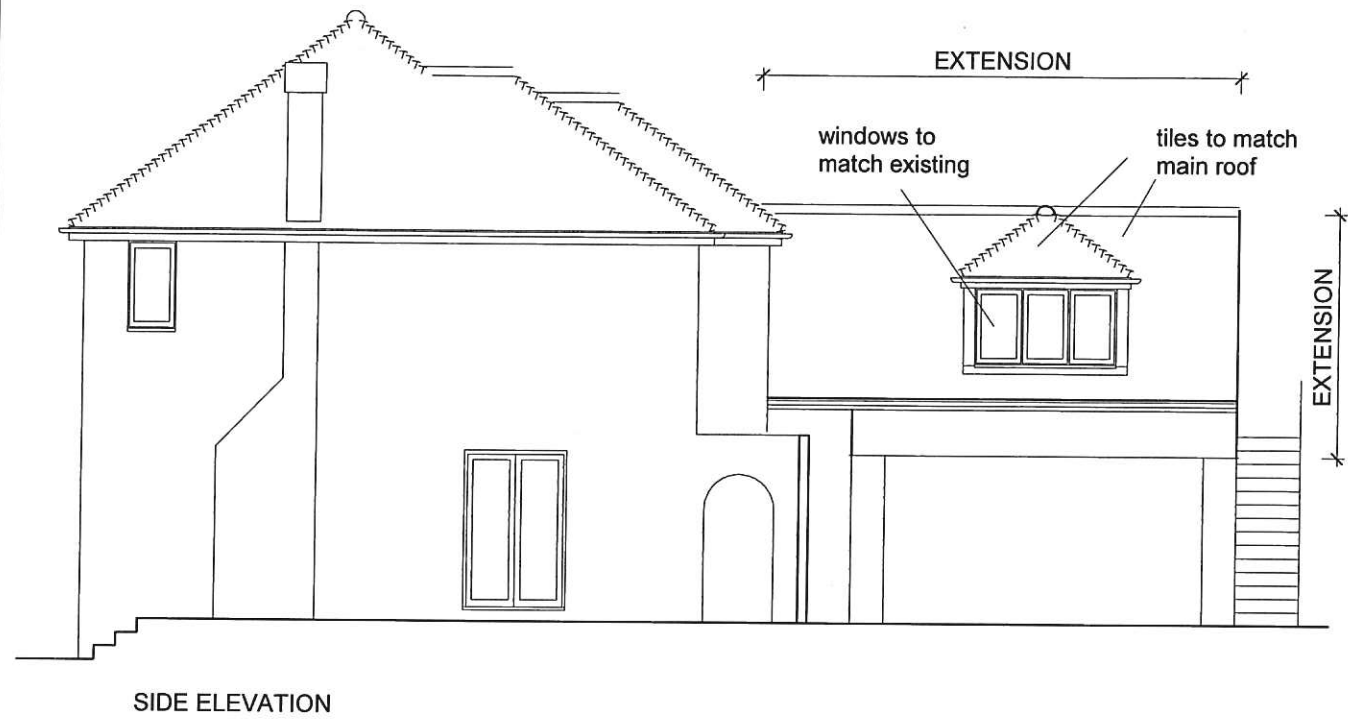


SIDE ELEVATION




REAR ELEVATION



FRONT ELEVATION

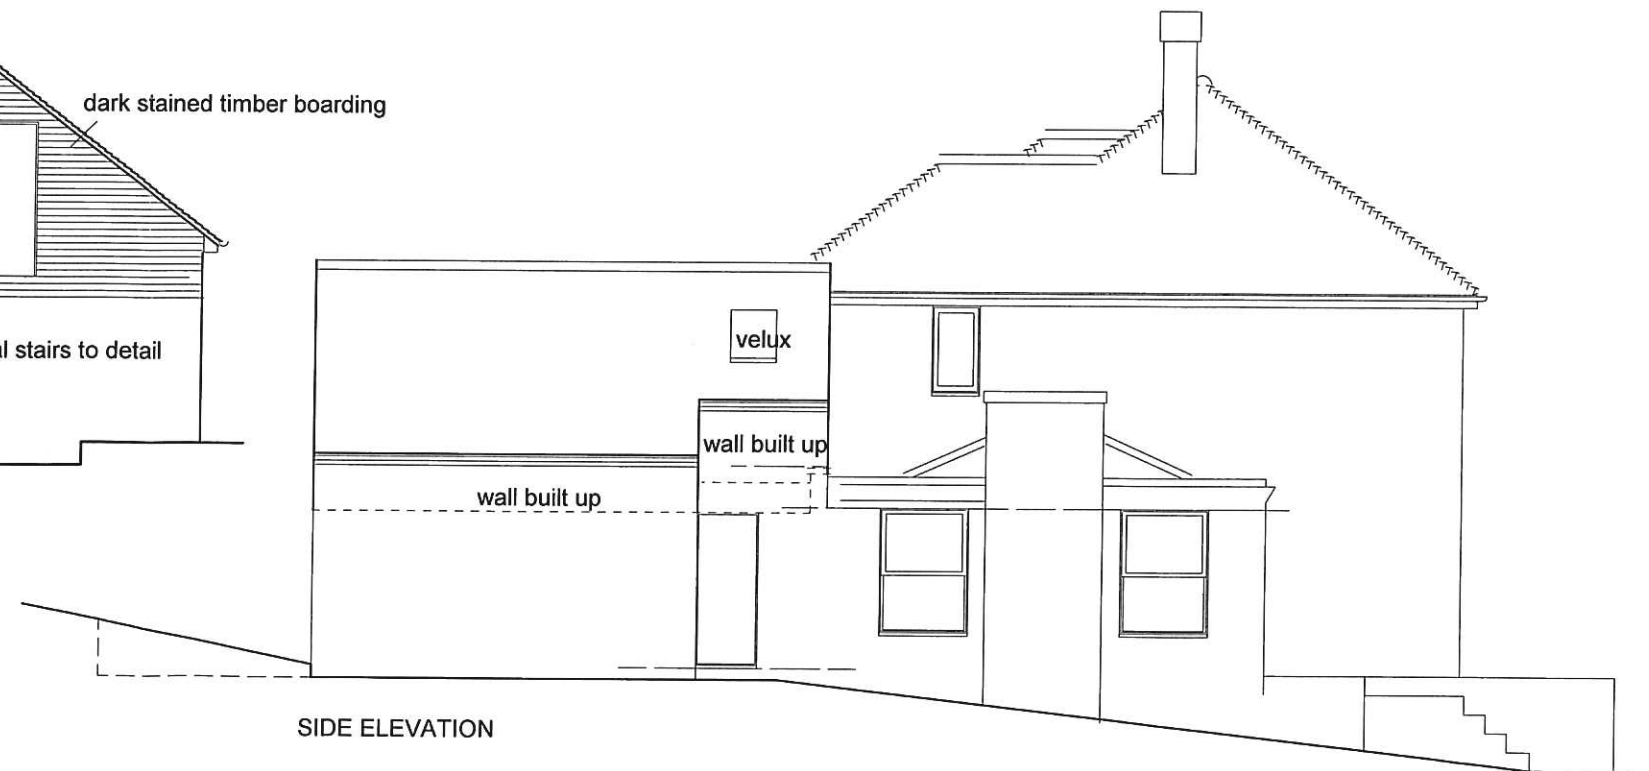

SIDE ELEVATION

 

STEPHEN J VINEY architect 178 Botley Road, Chesham, Bucks, HP5 1XR 01494 791949 M 07788 628 820 steve_viney@hotmail.com		client	Mr & Mrs Jackson Woodland House Chiltern Rd, Ballinger, HP16 9LJ		rev	description		date
		project	Extension over garage		drawing	Proposed Elevations		
		date	Jan 20	scale	1:100	dwg no	WH/ 04	rev