

LINCOLN COURT SITE PLAN & DRAINAGE

PROJECT PROPOSED RESIDENTIAL DEVELOPMENT TWO SEMI-DETACHED HOUSES
DRAWING LAND AT LINCOLN ROAD, MIDDLETON M24 1RD
DATE 4.1.2022 SCALE 1:100@A1 DWG. NO: 6383_LC_2



Front elevation (North)



Side elevation (East)





Rear elevation (South)




Side elevation (West)


WEINERBERGER THIN LEADING EDGE (TLE) CONCRETE INTERLOCKING TILES
 ANTHRACITE GREY FASCIAS, SOFFITS AND RAINWATER GOODS
 WEINERBERGER OAKWOOD MULTI RUSTIC FACINGS WITH STAFFORDSHIRE BLUE DETAILS
 ANTHRACITE GREY UPVC FRAMES WITH A ZINC EFFECT CLADDING TO THE DORMER FACES AND FEATURE BAY WINDOWS
 GREY METER BOXES

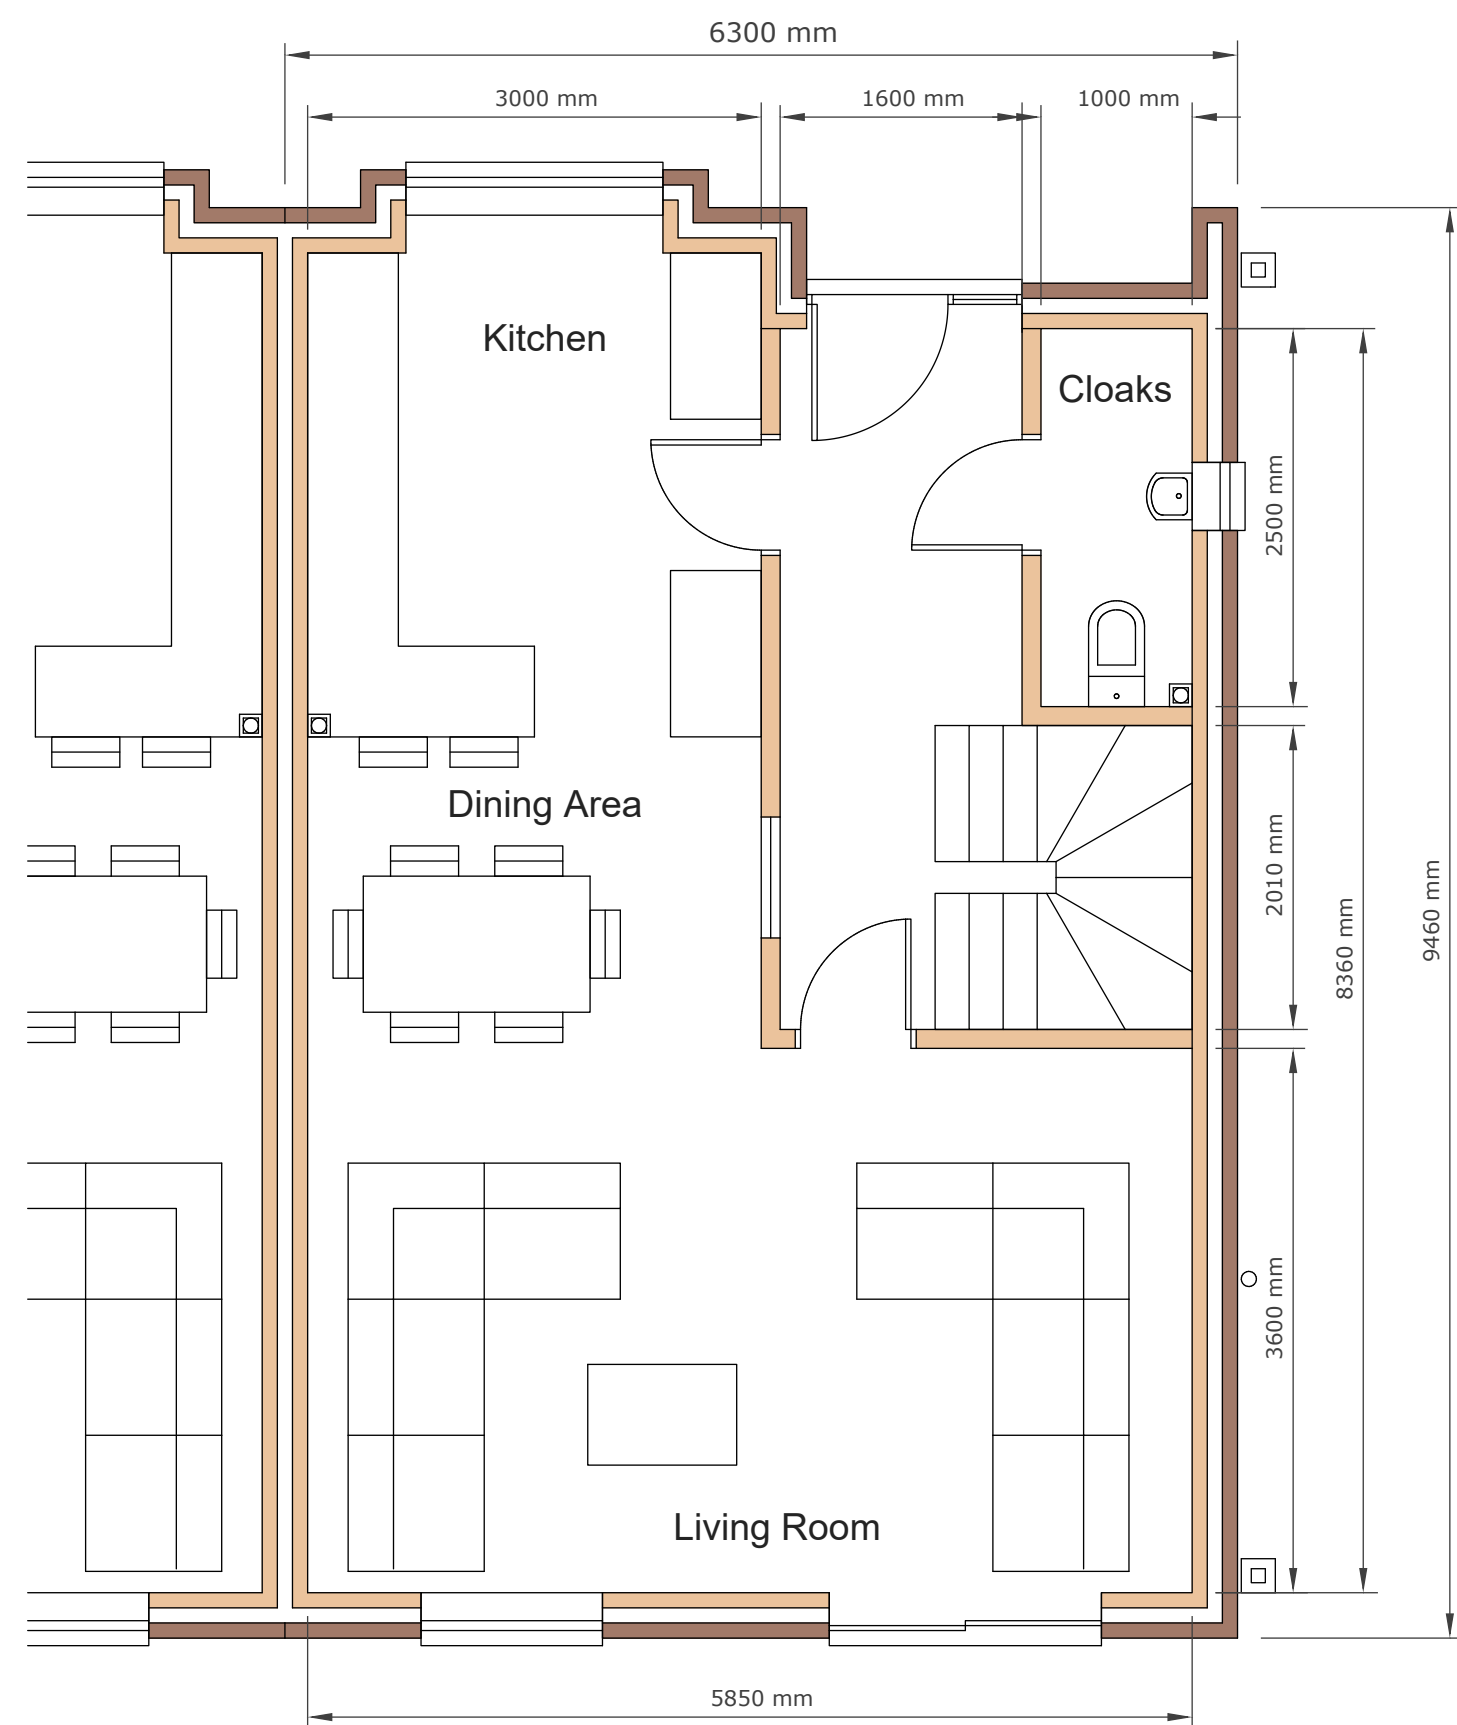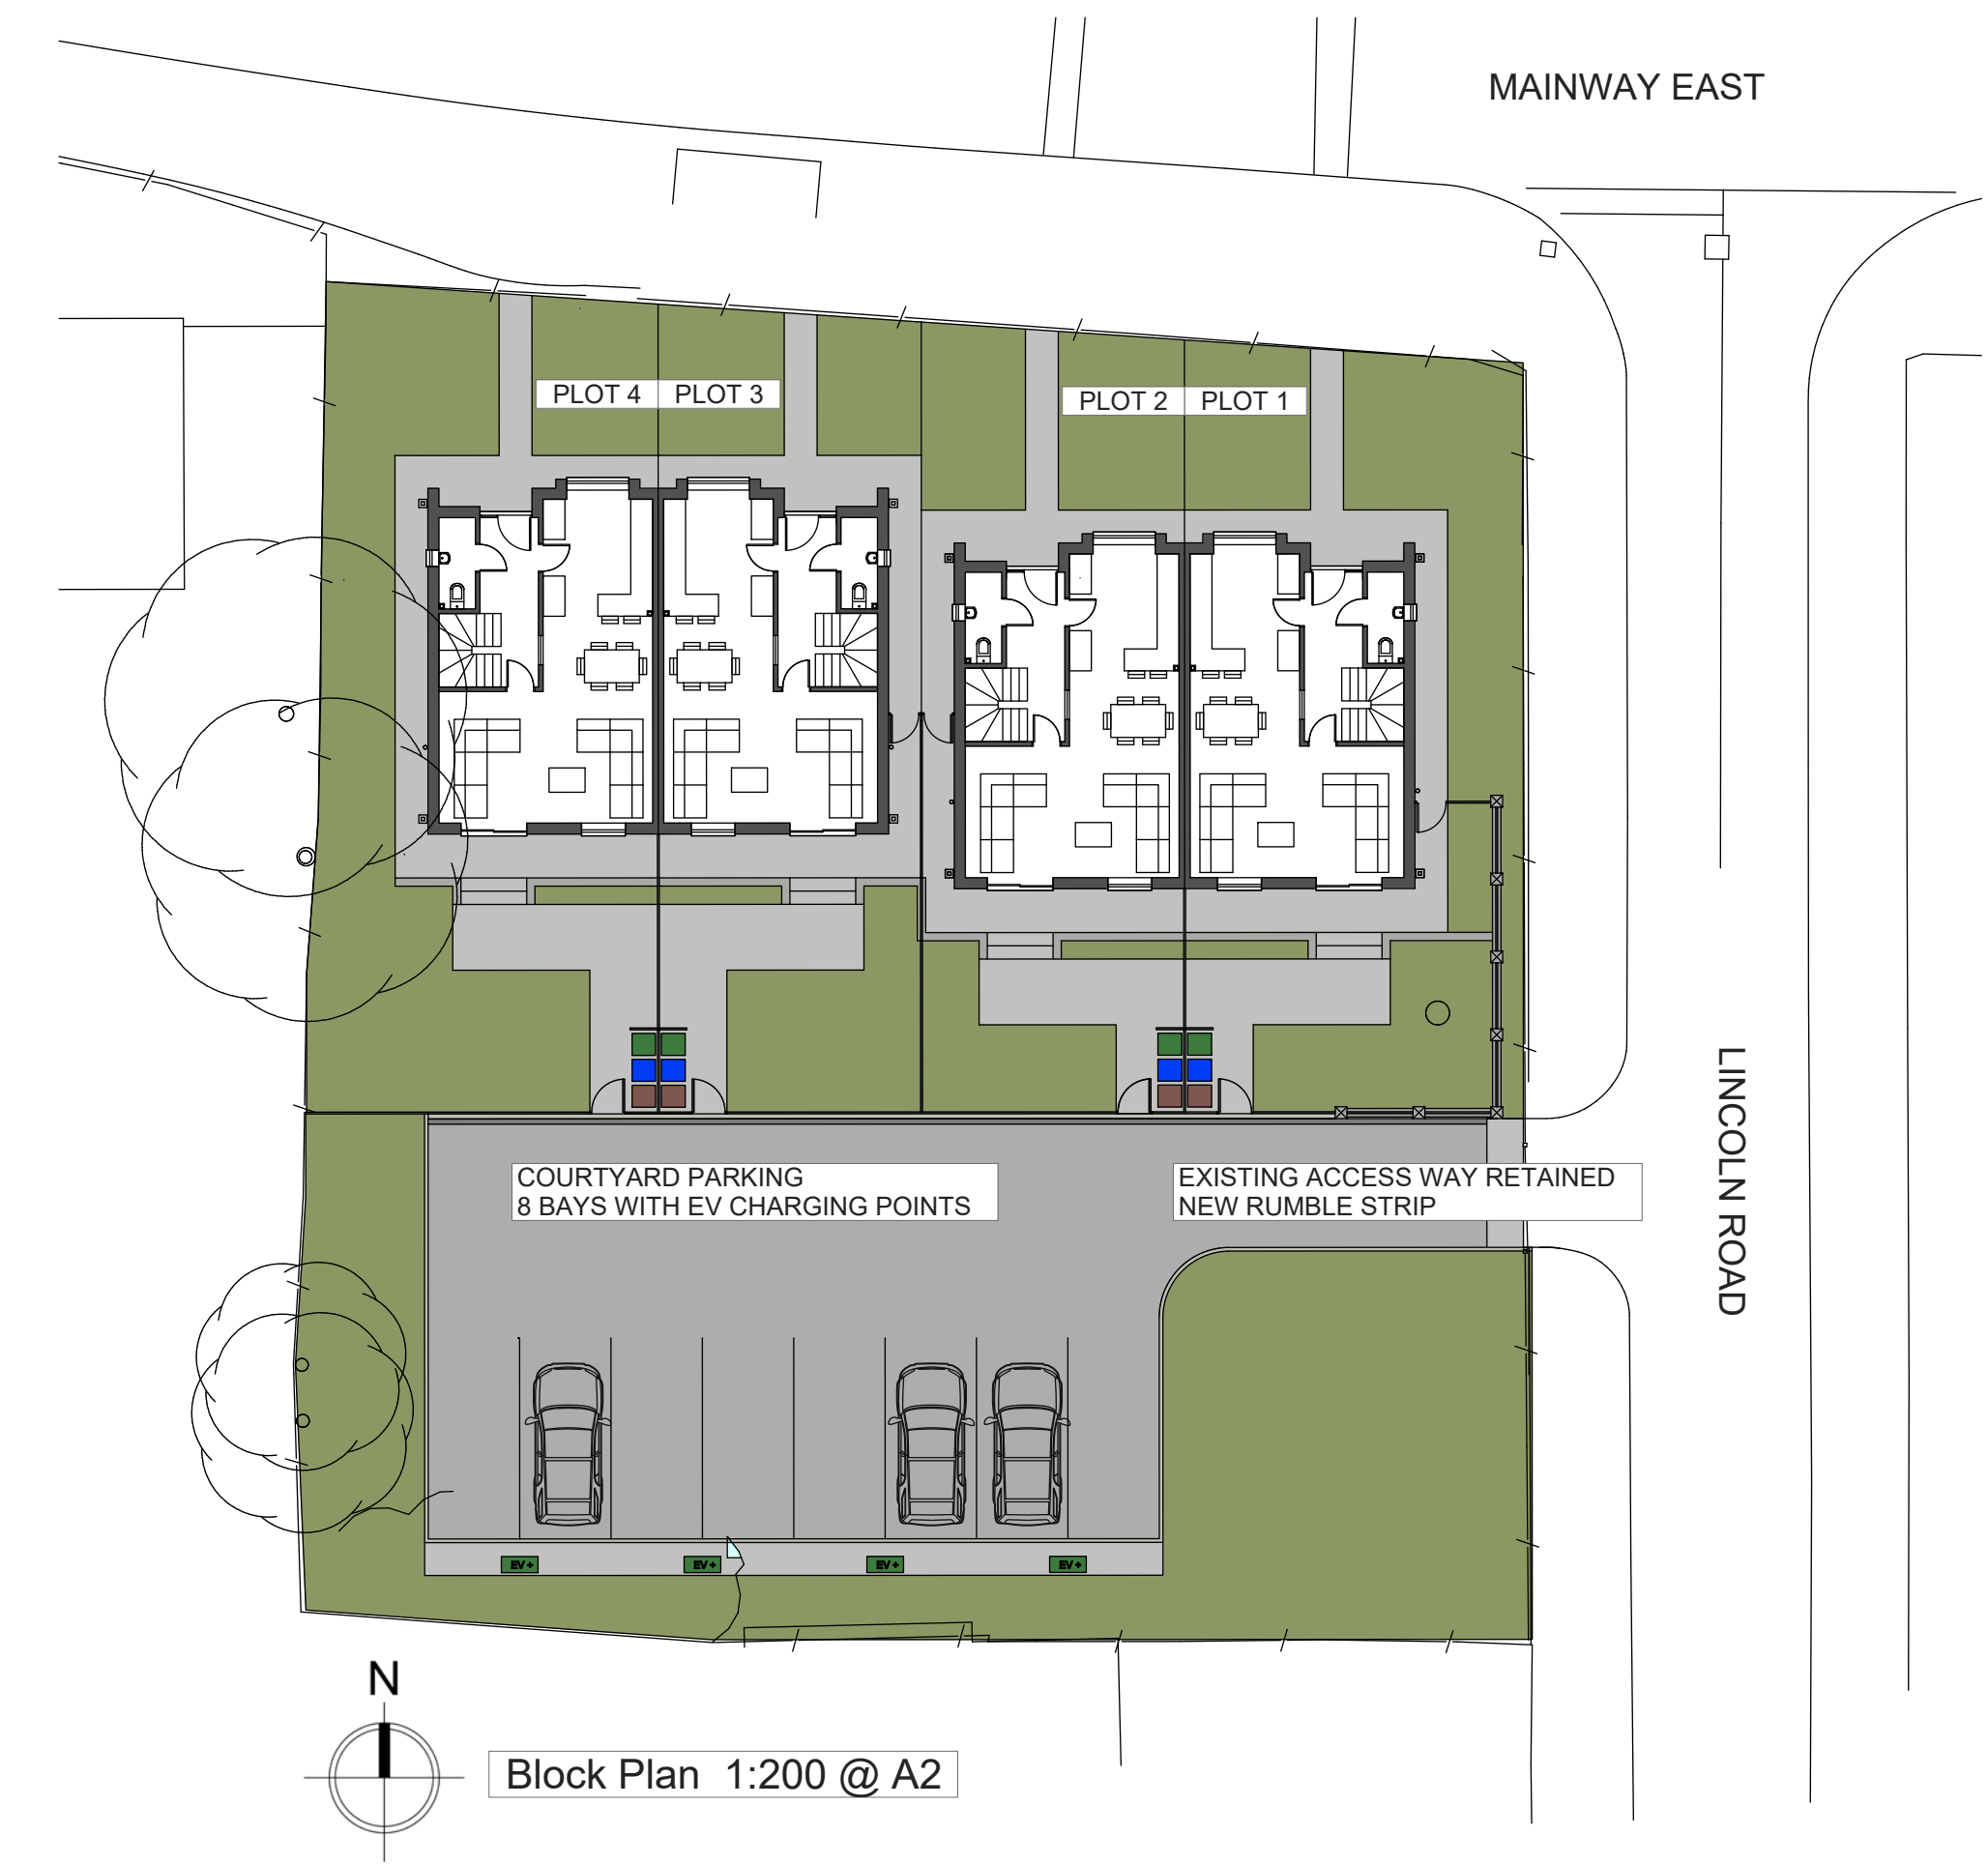

Ground Floor Plan (Plot 1 Example)

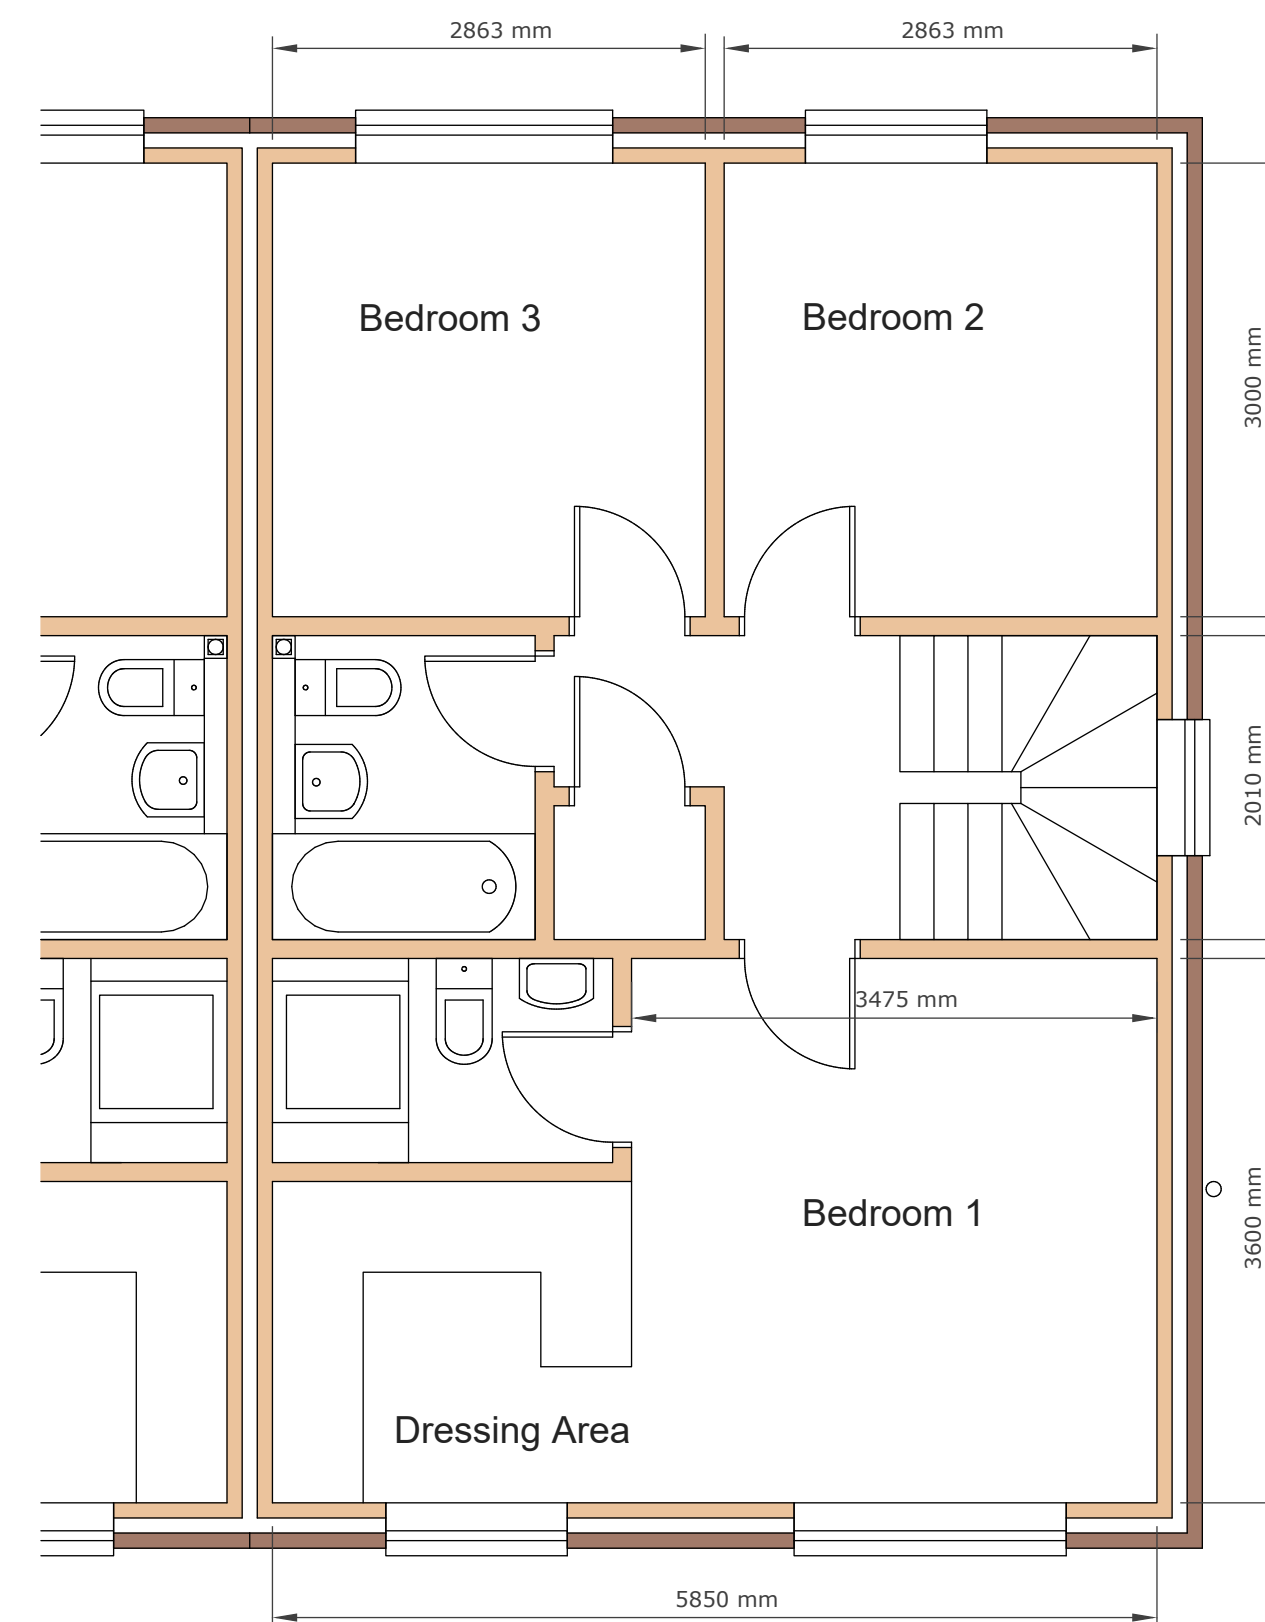

First Floor Plan (Plot 1 Example)

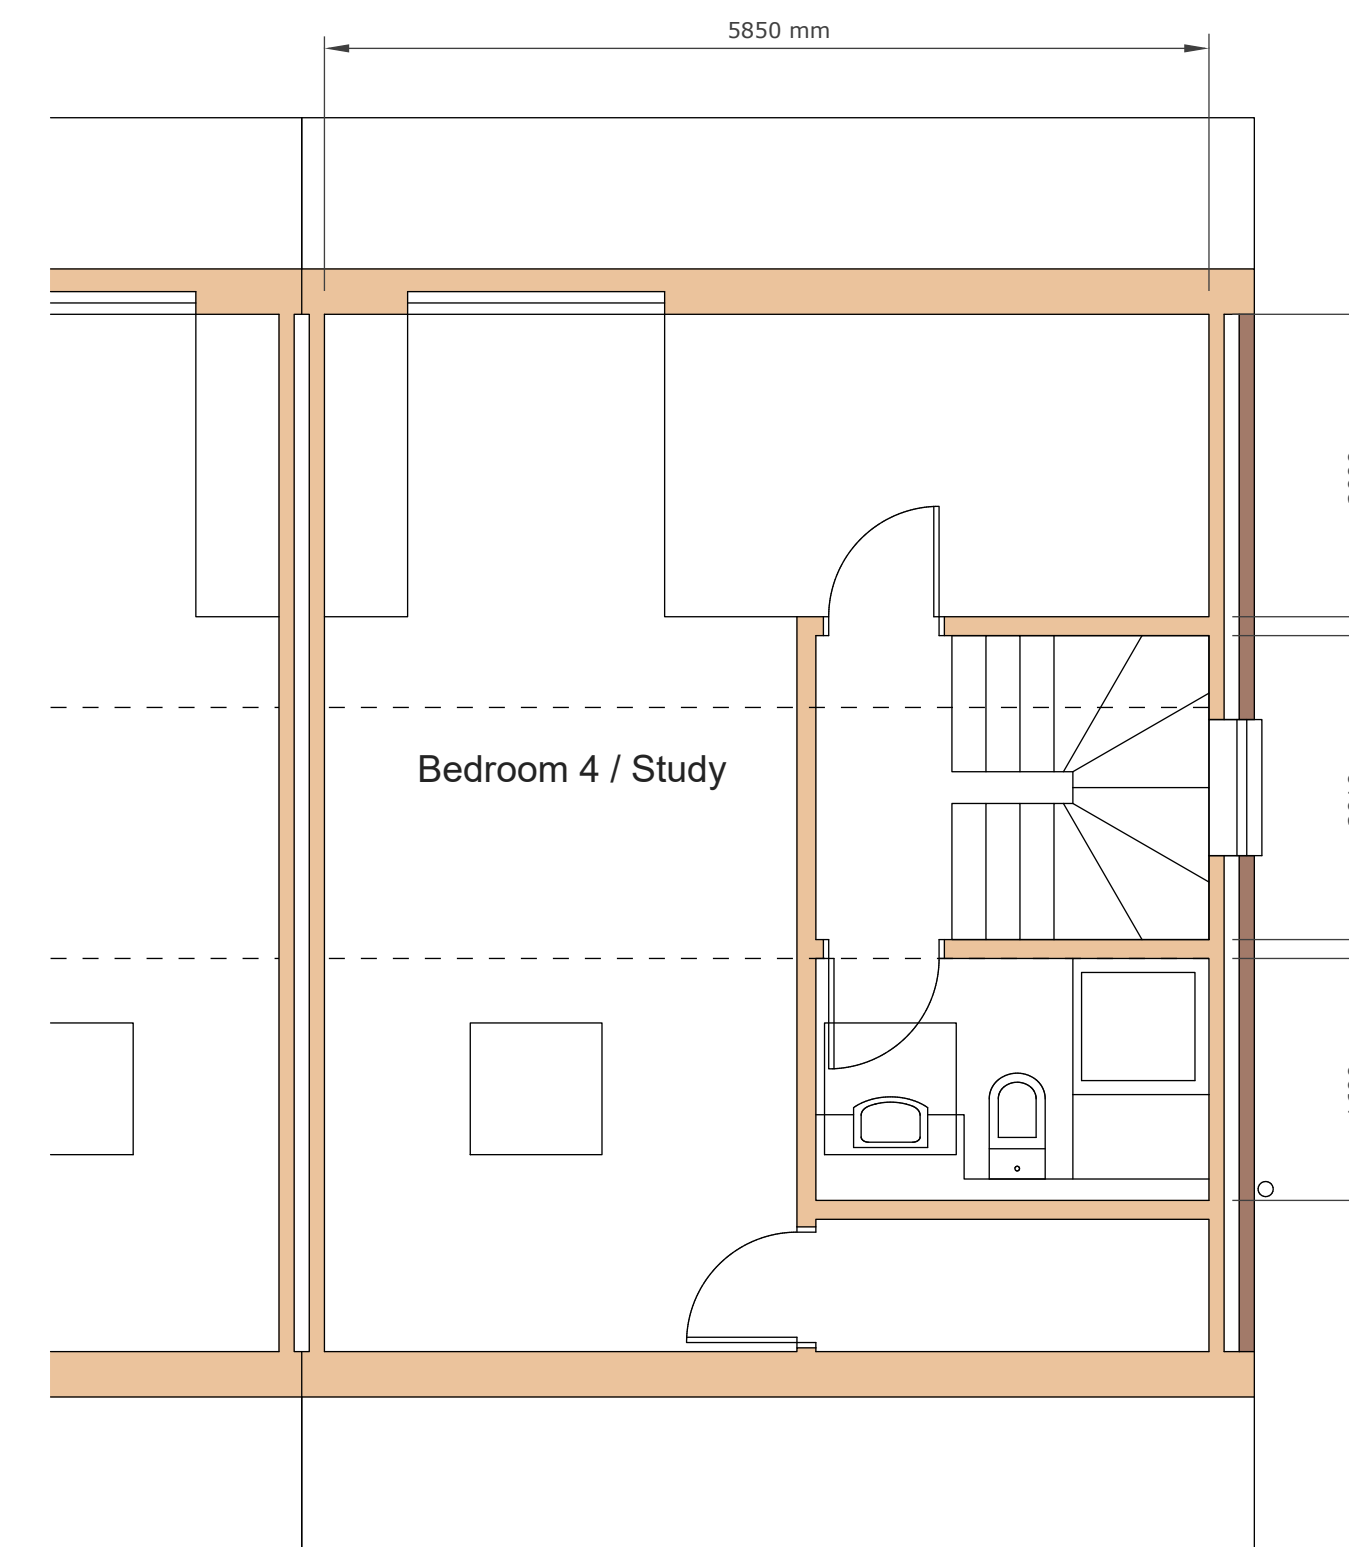

Attic Floor Plan (Plot 1 Example)

