




(North) Front Elevation




(West) Side Elevation

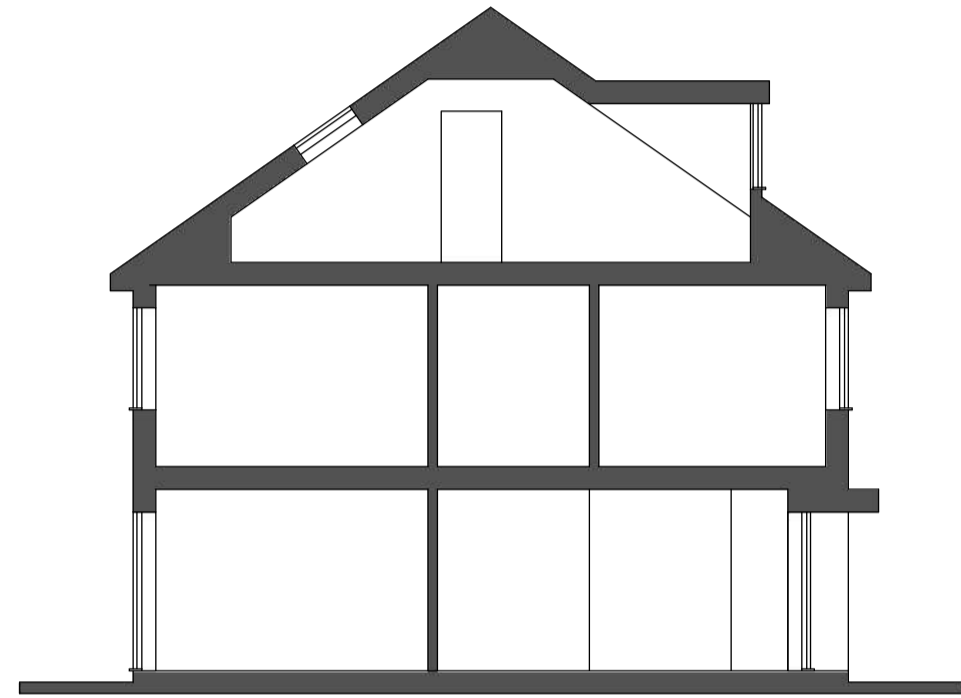


Cross Section




(South) Rear Elevation

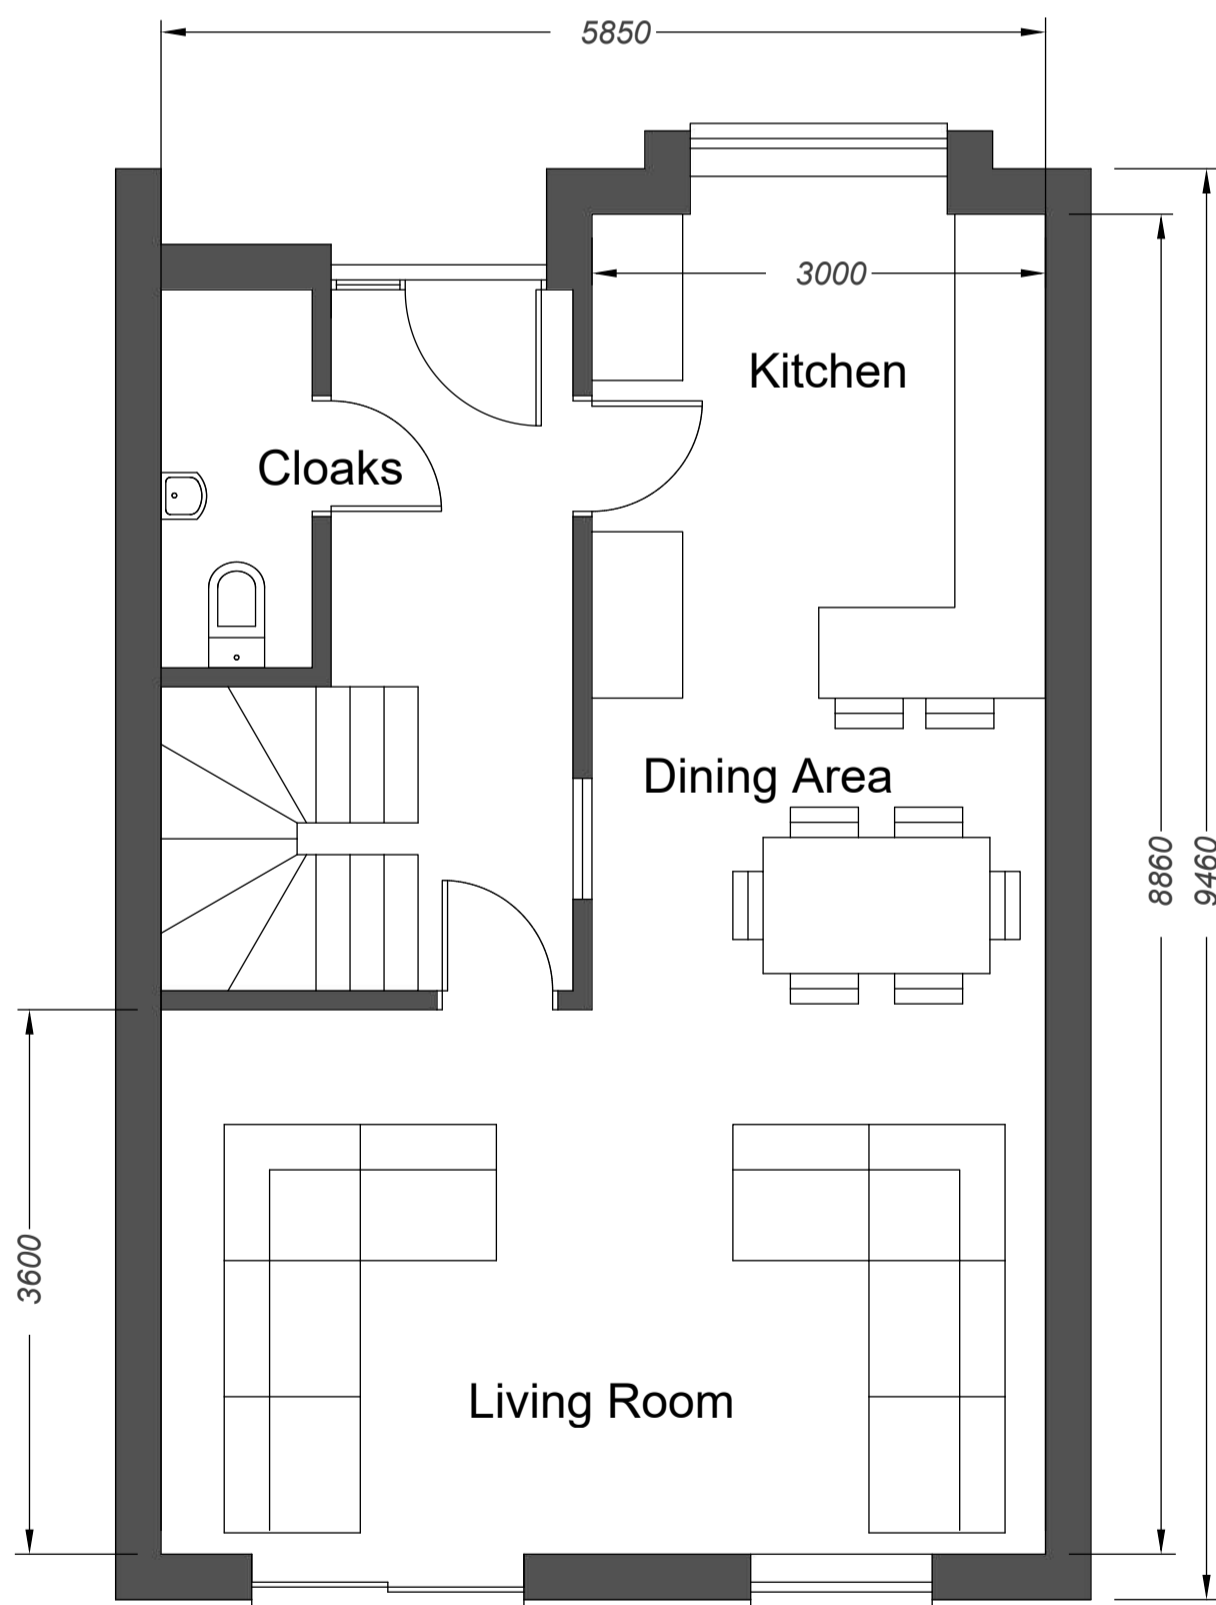


Ground Floor

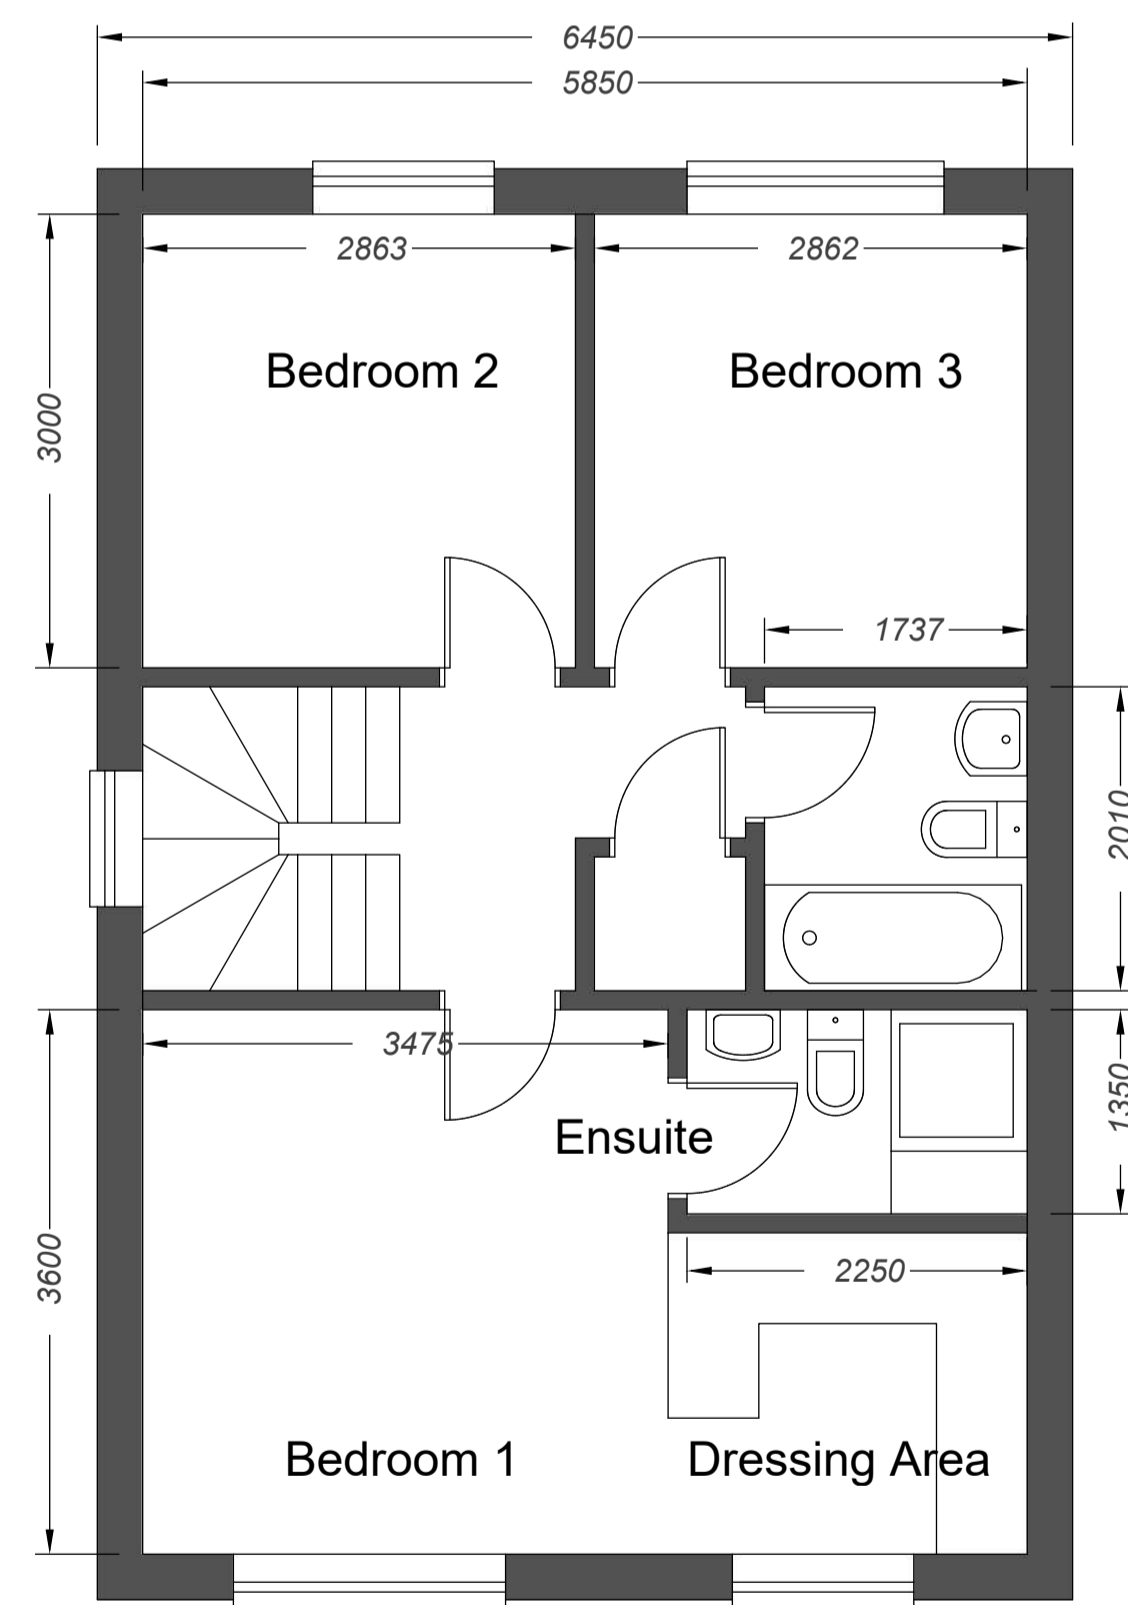

First Floor

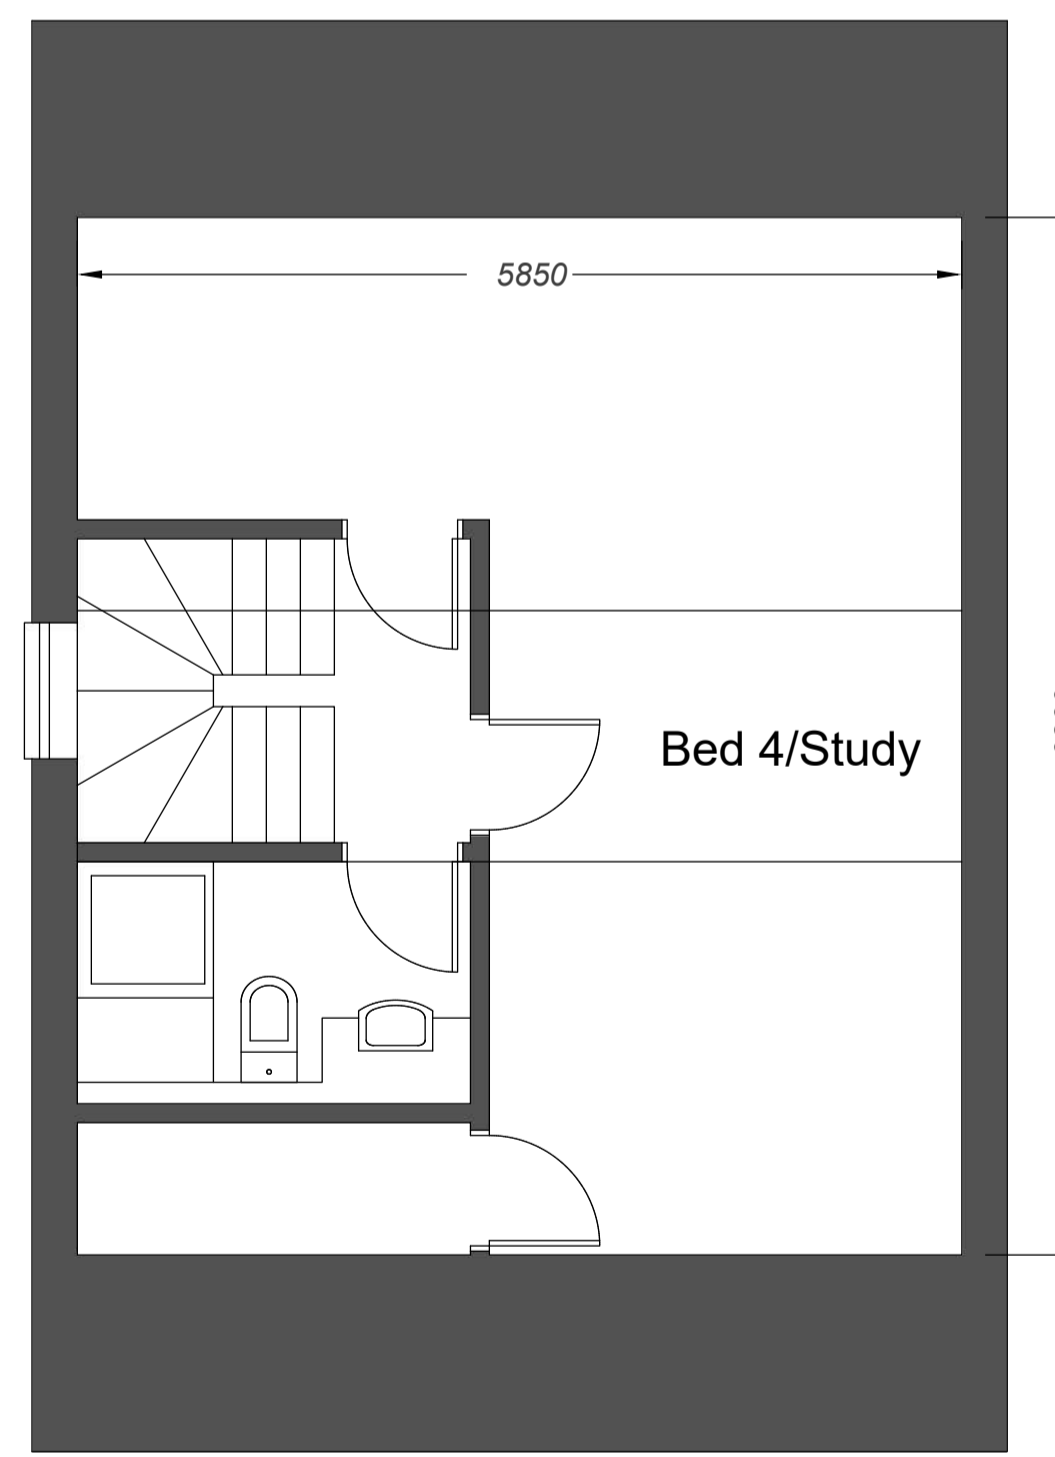

Attic

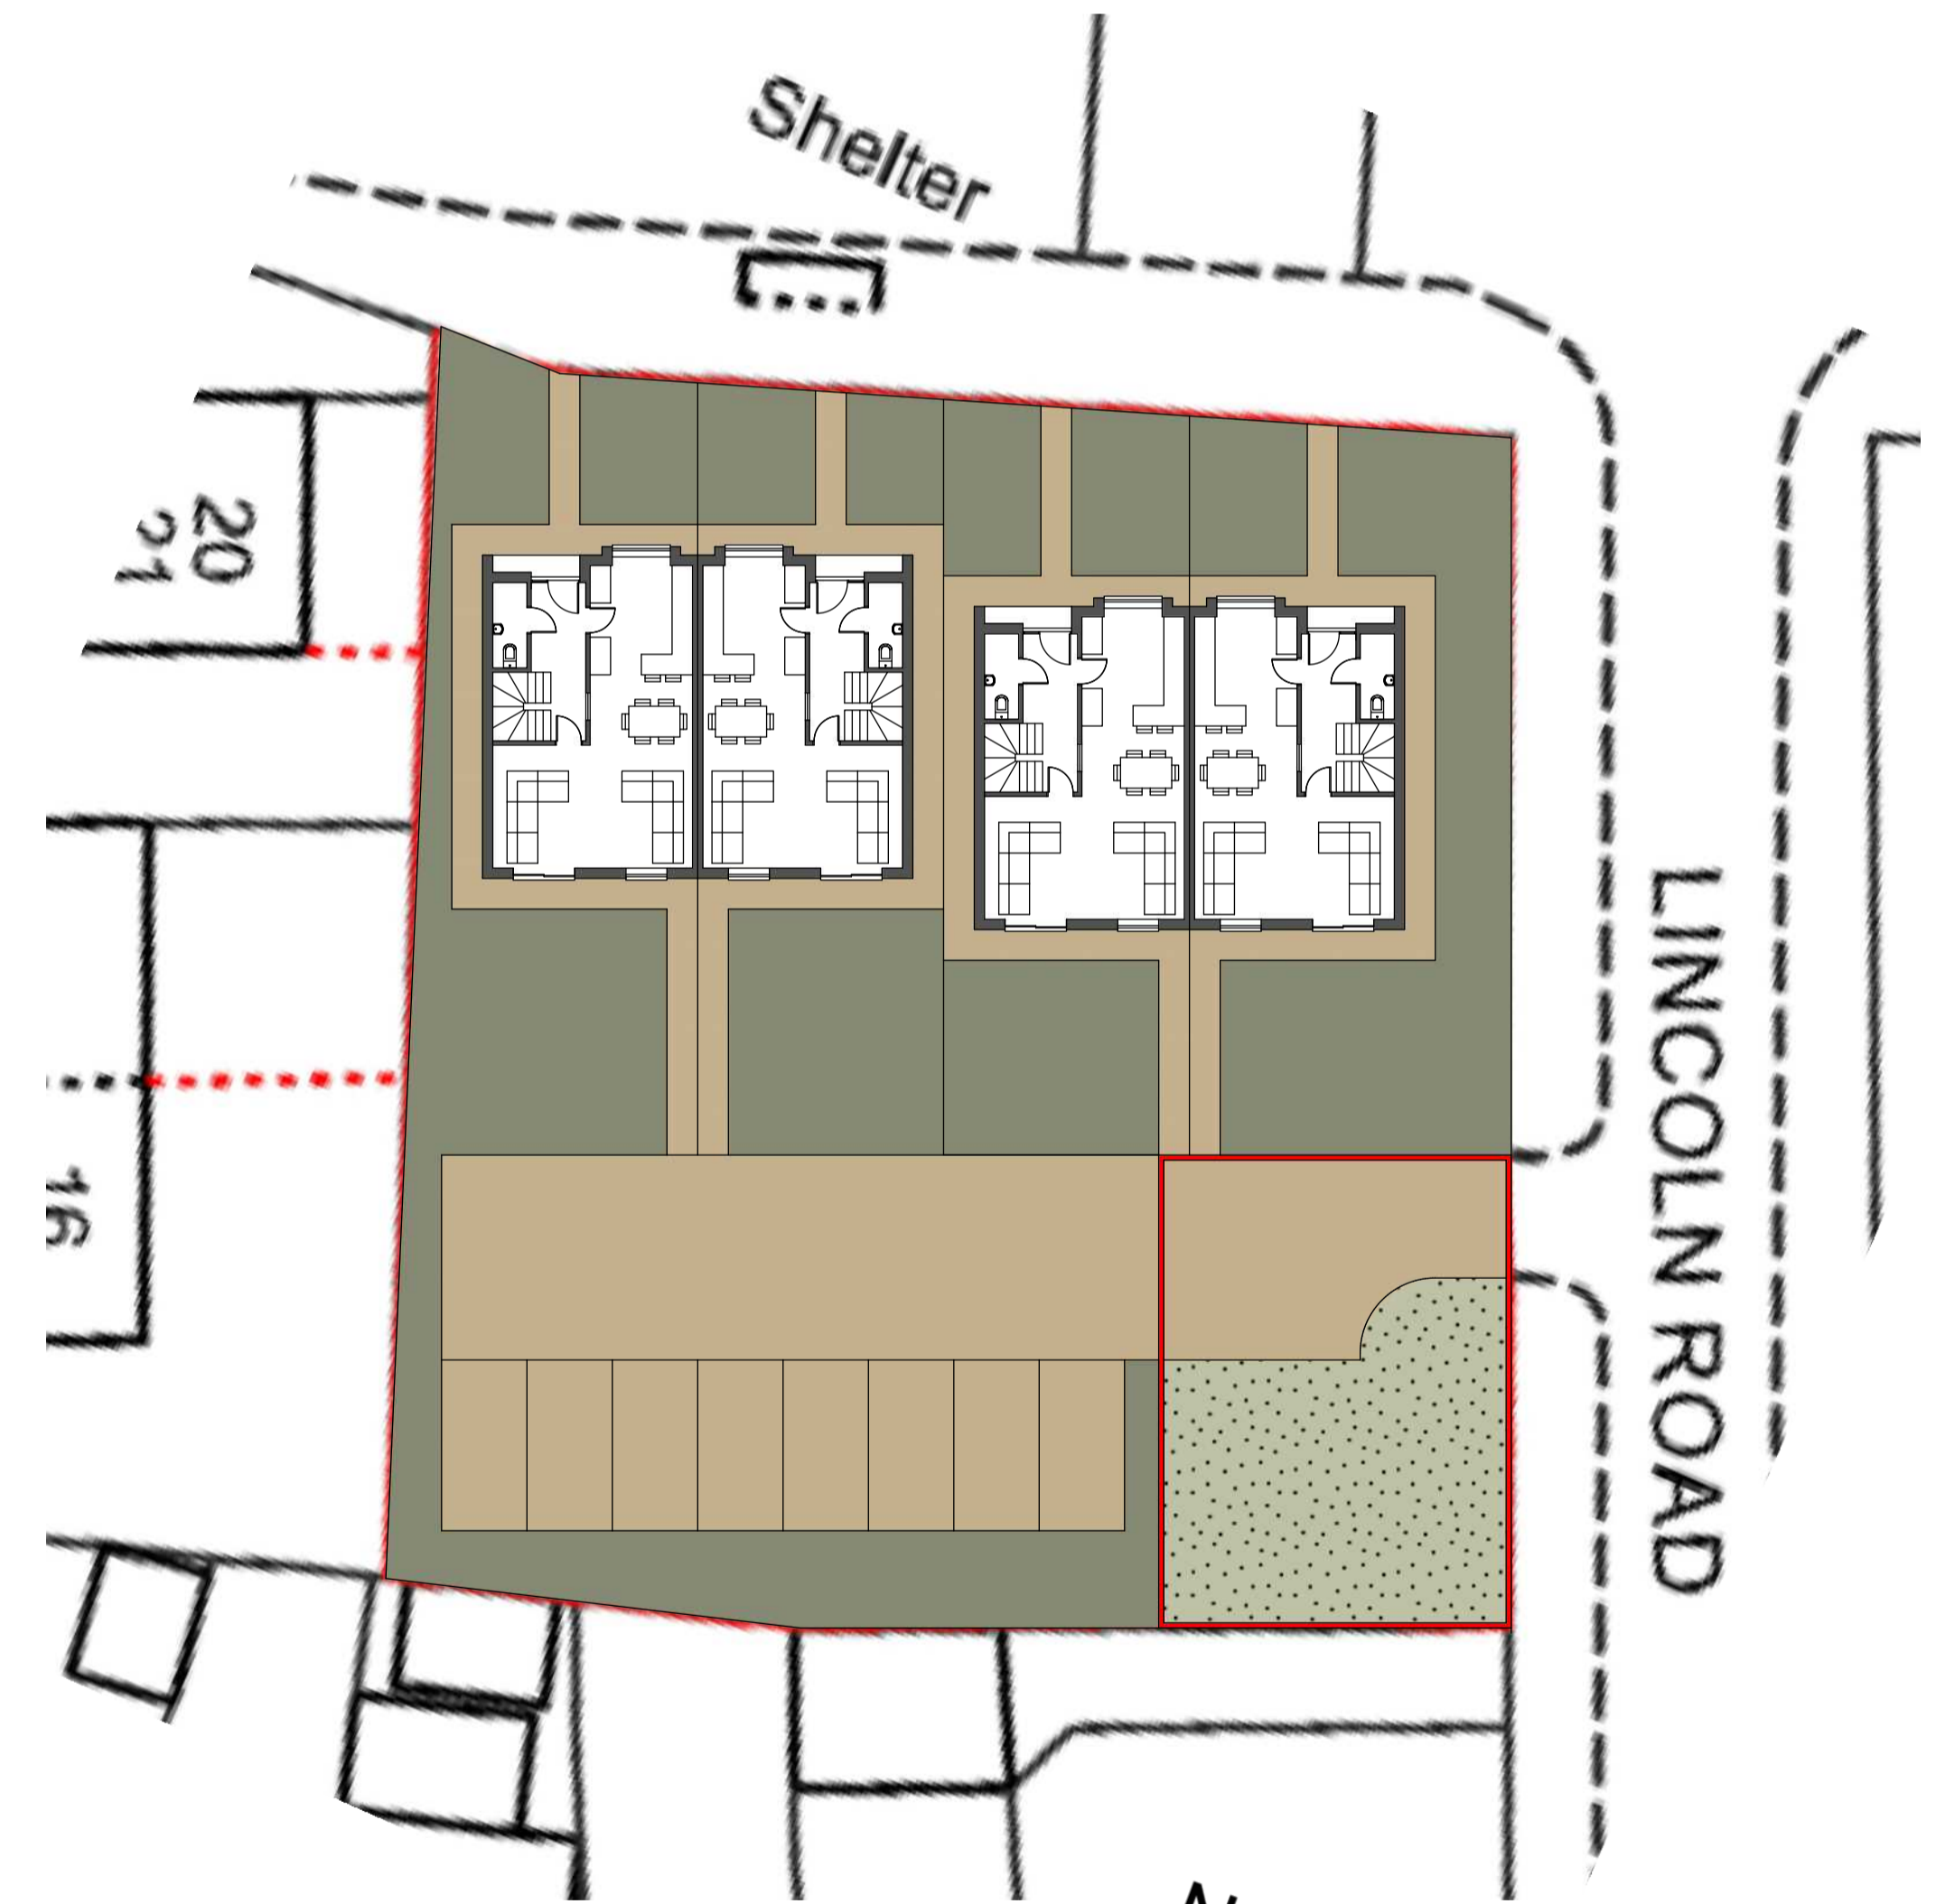

Site Plan 1:200

Lincoln Court 4 x 4 bedroom semi-detached

Land at Lincoln Road & Mainway East
Feasibility Proposals

Approximate GIA 1500sq ft
Layout & design subject to measured survey and local authority approval

CLIENT TBC
PROJECT SCHEMATIC
DRAWING 1

DATE OCTOBER_2021 SCALE 1:50 & 1:20 @ A1 DWG. NO: 6383_LR_1