


**A** Proposed ground floor plan

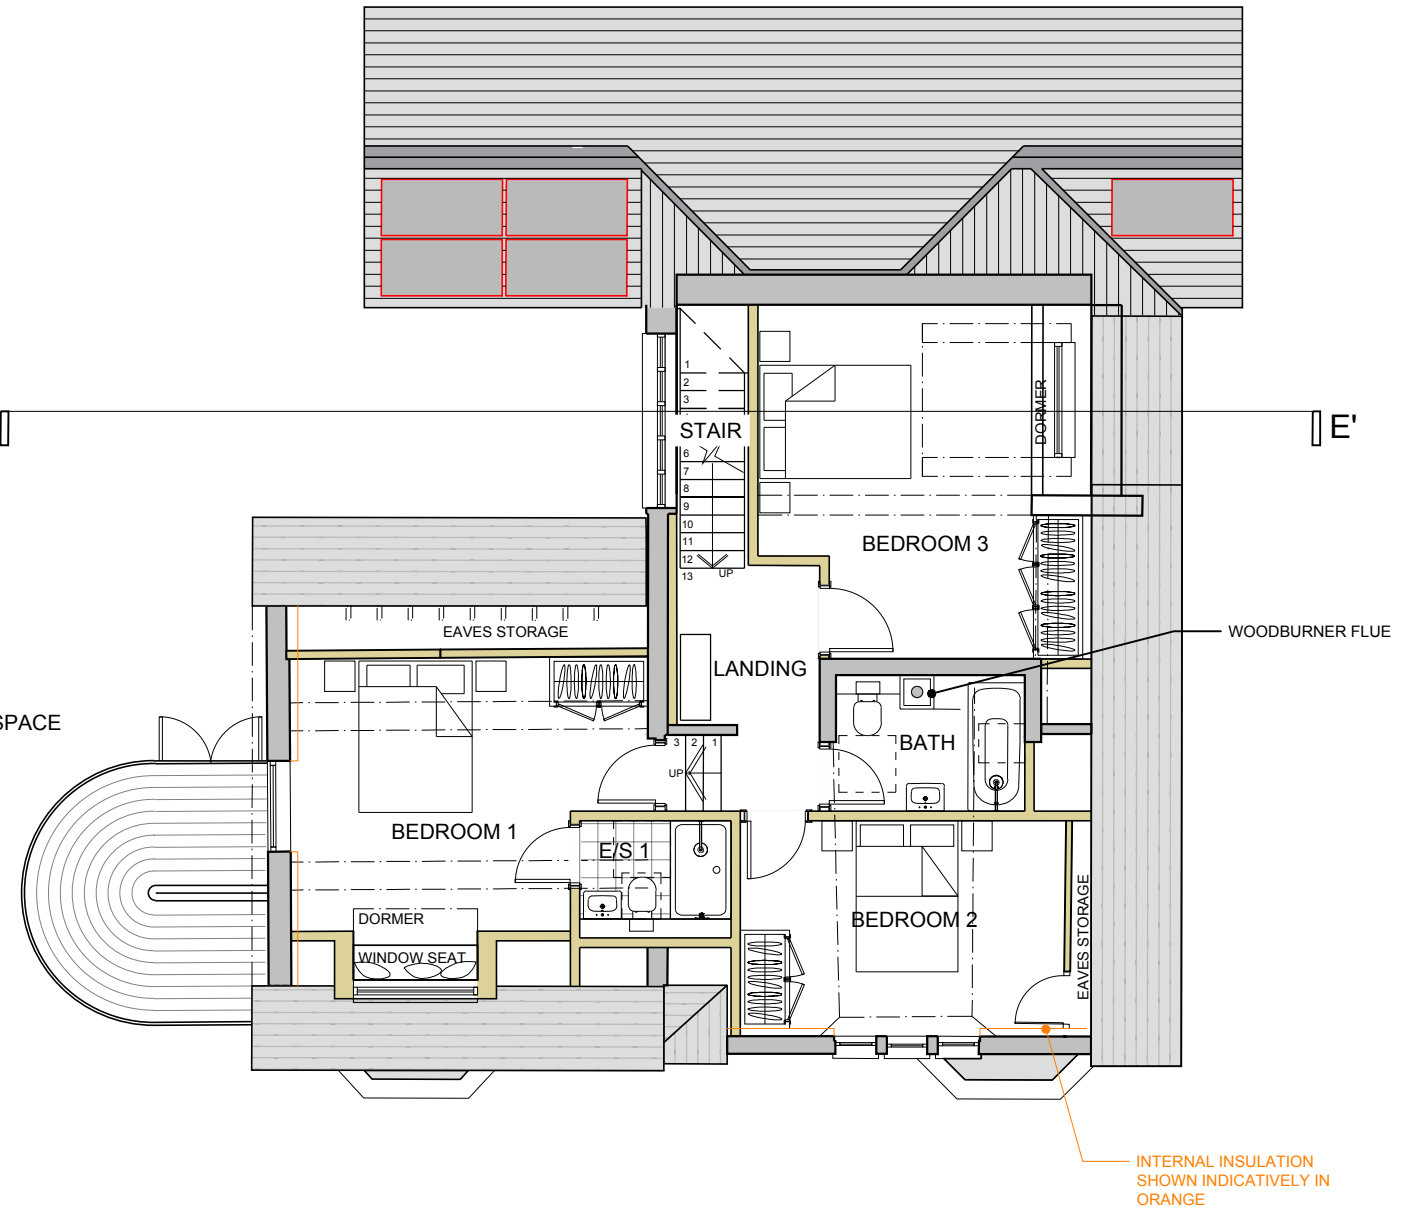

**B** Proposed first floor plan

INTERNAL INSULATION SHOWN INDICATIVELY IN ORANGE

INTERNAL INSULATION SHOWN INDICATIVELY IN ORANGE

<b>BAULCH ARCHITECTS</b>	<b>NOTES</b> 1. This drawing remains copyright of Baulch Architects and may not be reproduced or copied without consent in writing. 2. Do not scale drawing for construction purposes, use figured dimensions only. 3. Any discrepancies between site and drawings to be reported to the architect immediately. 4. Read in conjunction with all relevant structural and mechanical & electrical engineers drawings. 5. Dimensions critical to proposed building works must be checked on site before building works commences, as certain assumptions have been made due to lack of accessibility and anomalies in the existing building.	<b>ORIENTATION KEY</b>  <b>SCALE 1:100</b> 	<b>REVISIONS</b>  OTHER NOTES ..		<b>STATUS</b> Planning	<b>ADDRESS</b> Reddaford Water Bovey Tracey
					<b>DATE</b> 22.06.23	<b>DRAWING</b> Proposed floor plans
					<b>SCALE</b> 1:100 @ A3	<b>DRAWING NO.</b> 22017 PL220