



Printing Notes - This document is A4 Size
To print this document accurately to the intended scale, ensure that print settings are set to 'Actual Size' or 'No scaling'. Do not print 'Fit to page' Drawings not for construction.

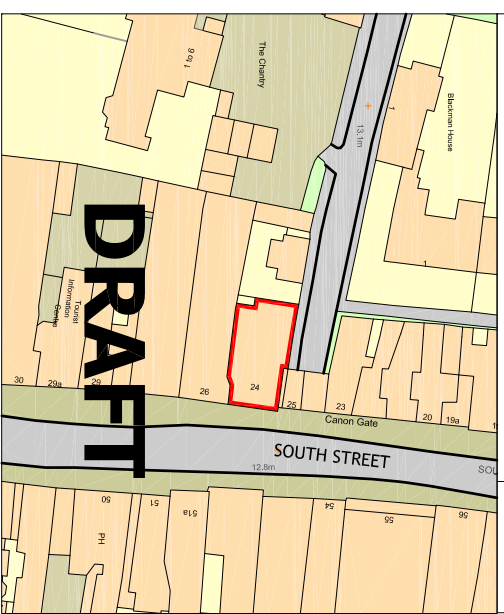


+LP Location Map

Scale in Metres 1:1250

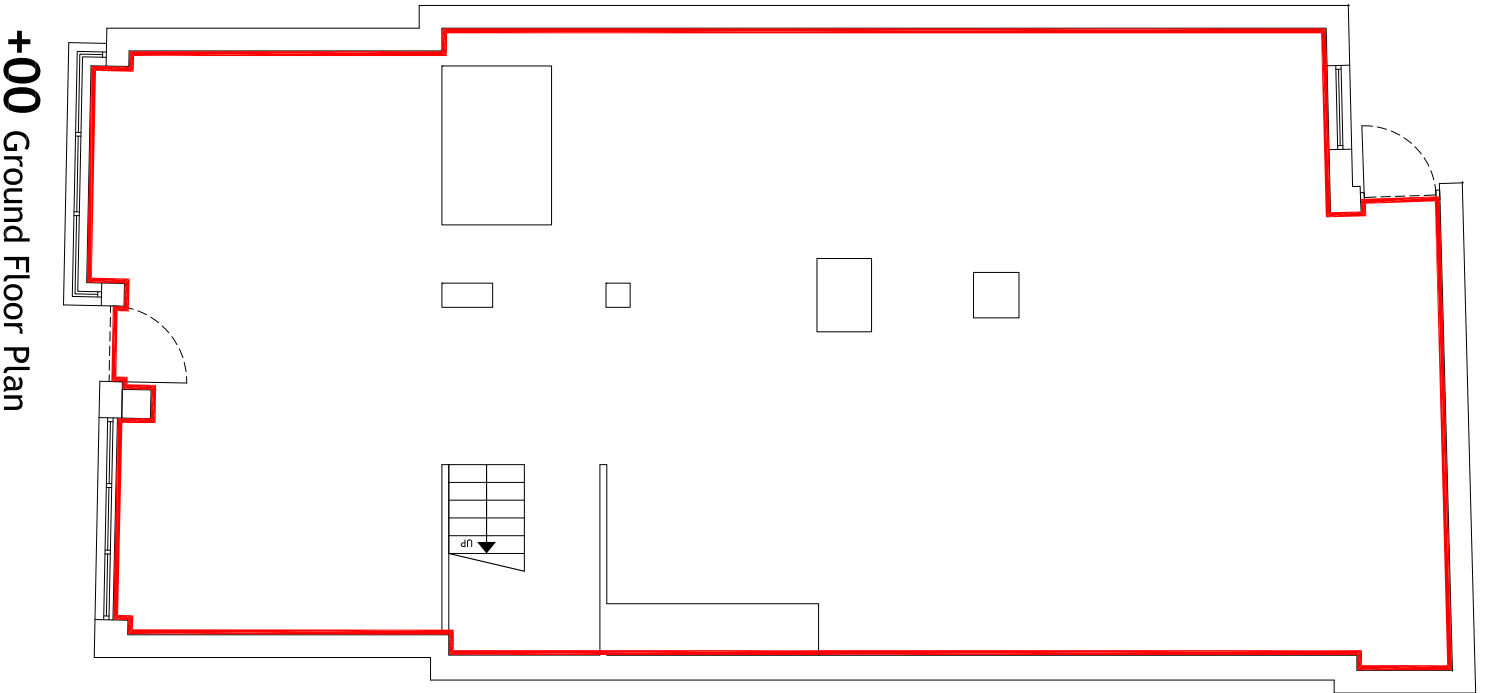

+00 Ground Floor Plan

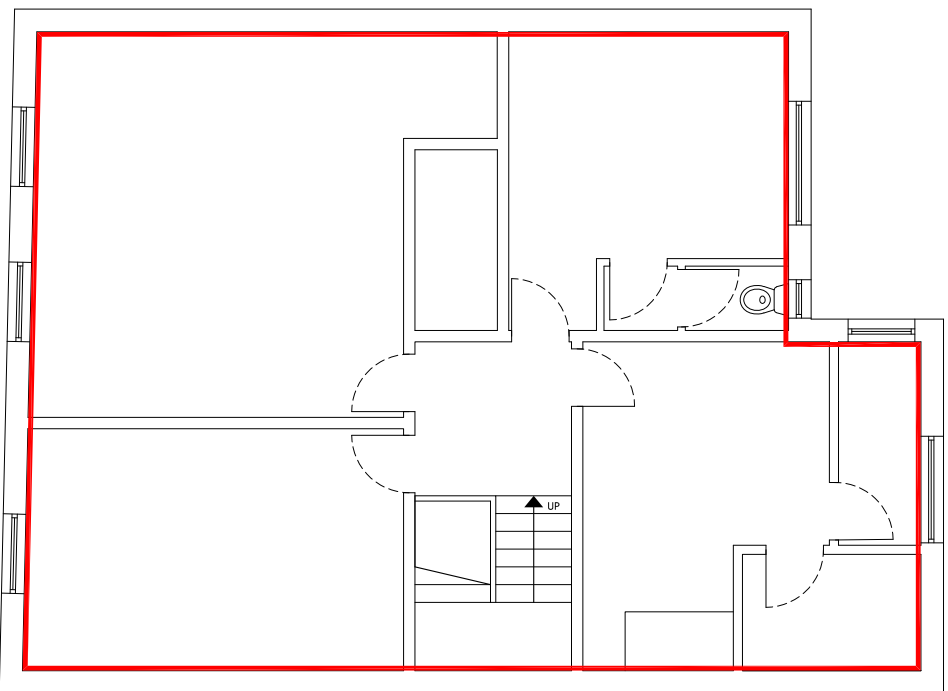

+01 First Floor Plan

address

24 South Street
Chichester
PO19 1EL

title

Lease Plan

client

date

June 2020

drg. no.

20-B09-1

scale

as shown@A4

revision:

