

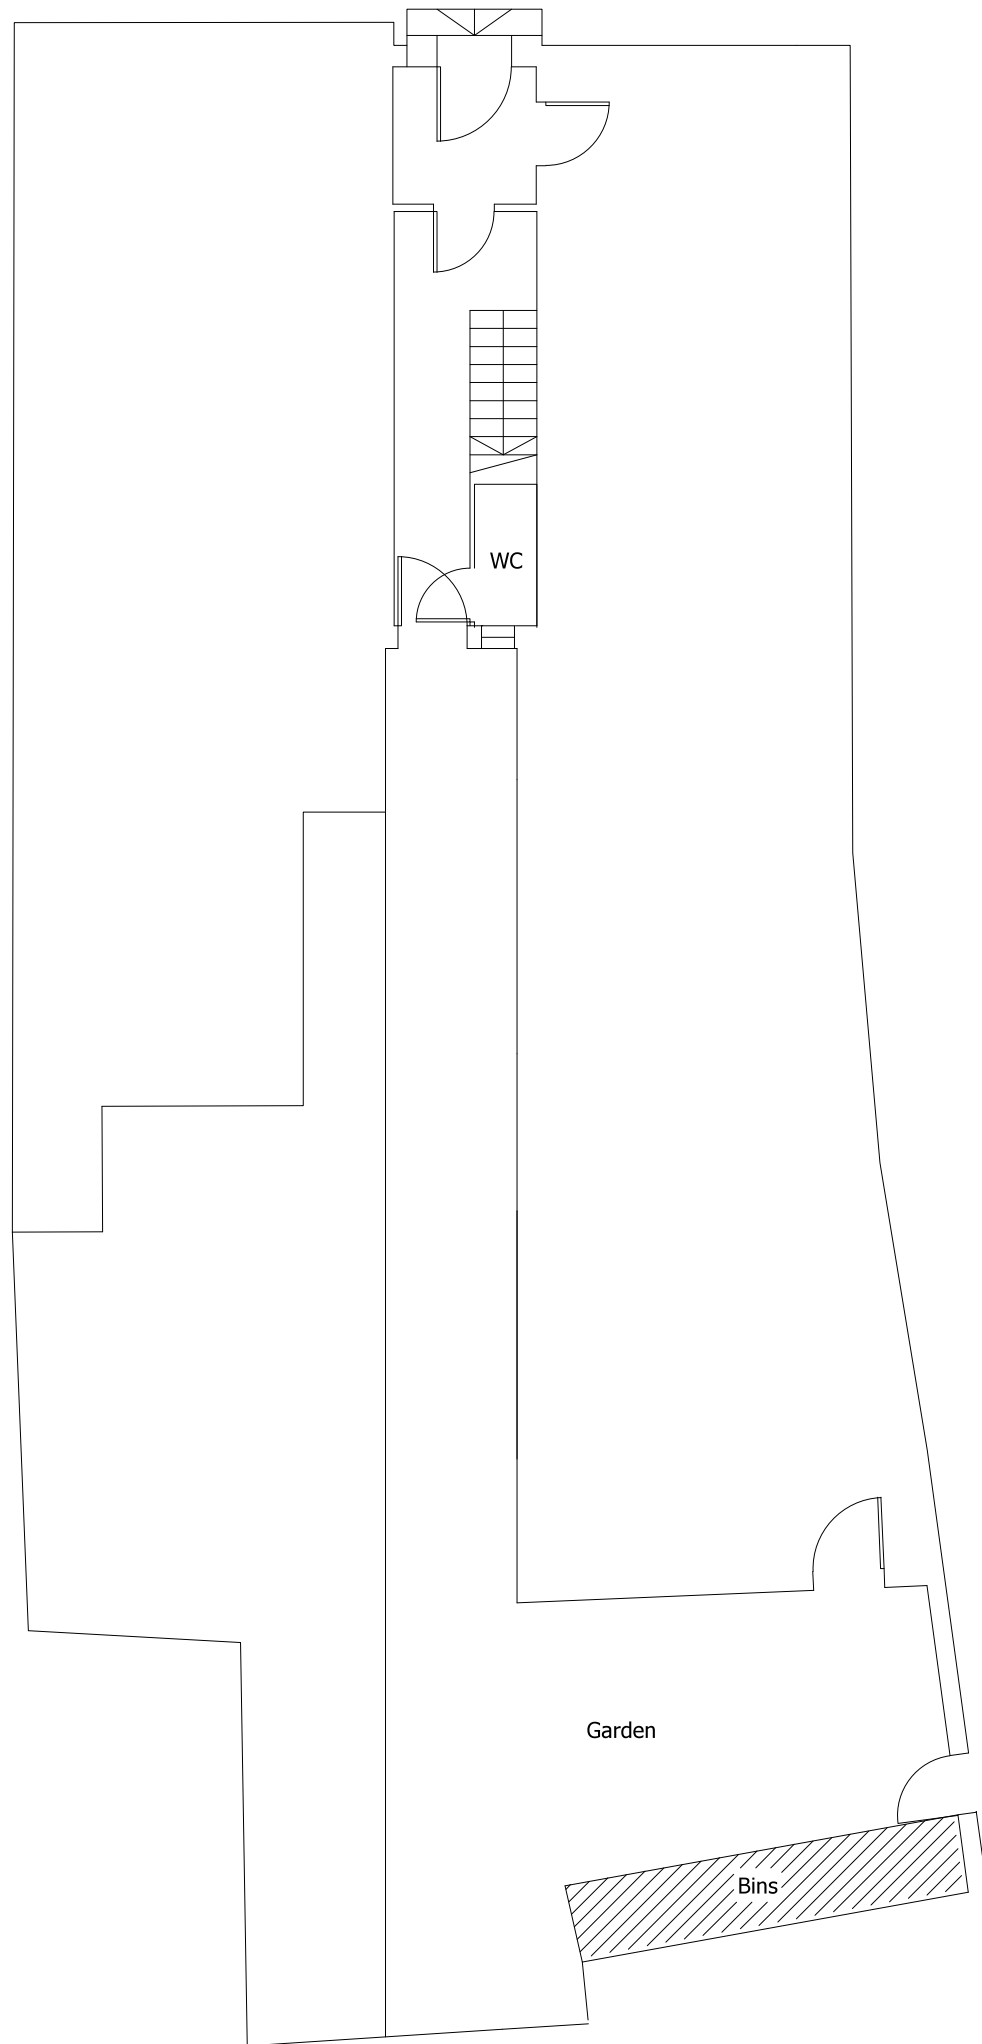



LOCATION PLAN
SCALE 1:1250

 

GROUND FLOOR PLAN
SCALE 1:100

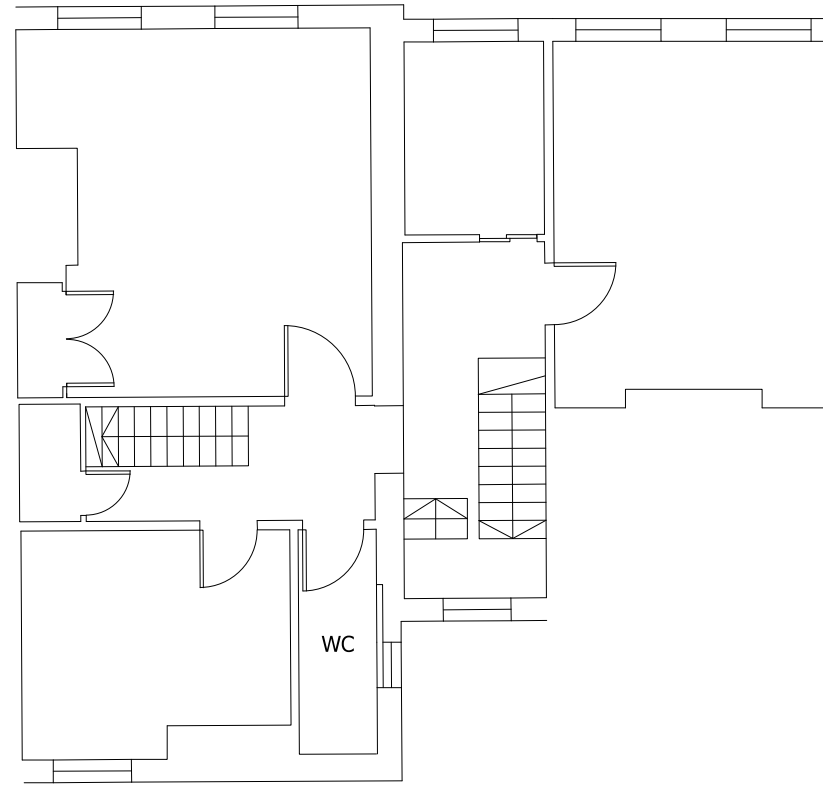

FIRST FLOOR PLAN
SCALE 1:100

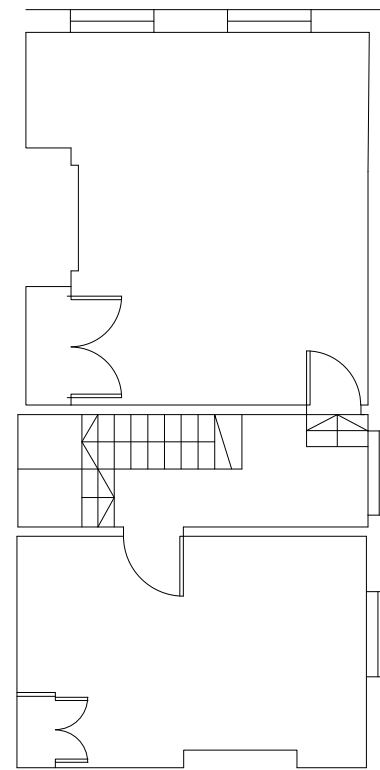

SECOND FLOOR PLAN
SCALE 1:100

ADDRESS :
10/10B EASTGATE SQUARE,
CHICHESTER
PO19 1JH

TITLE :
LEASE PLAN

SCALE :
1:100 @ A3

DATE :
NOV 2018



DWG NO:
2438