
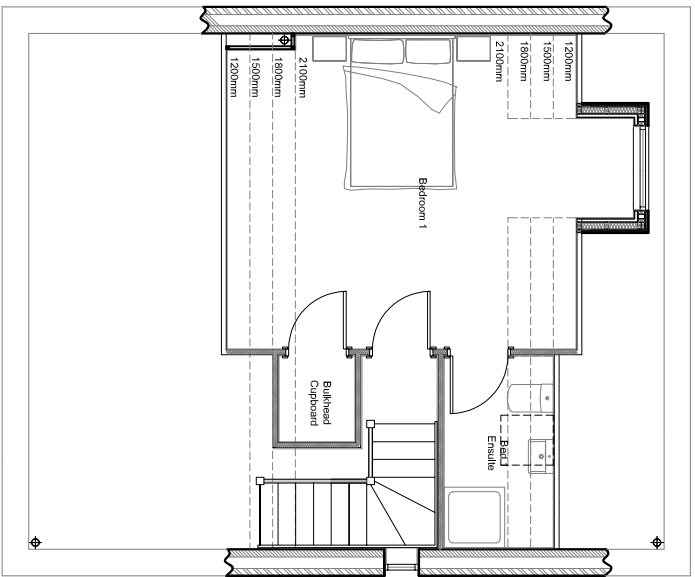
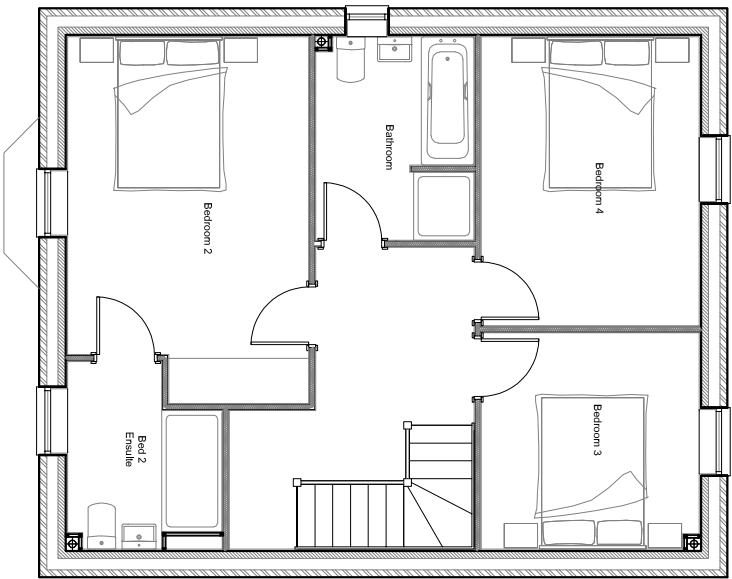
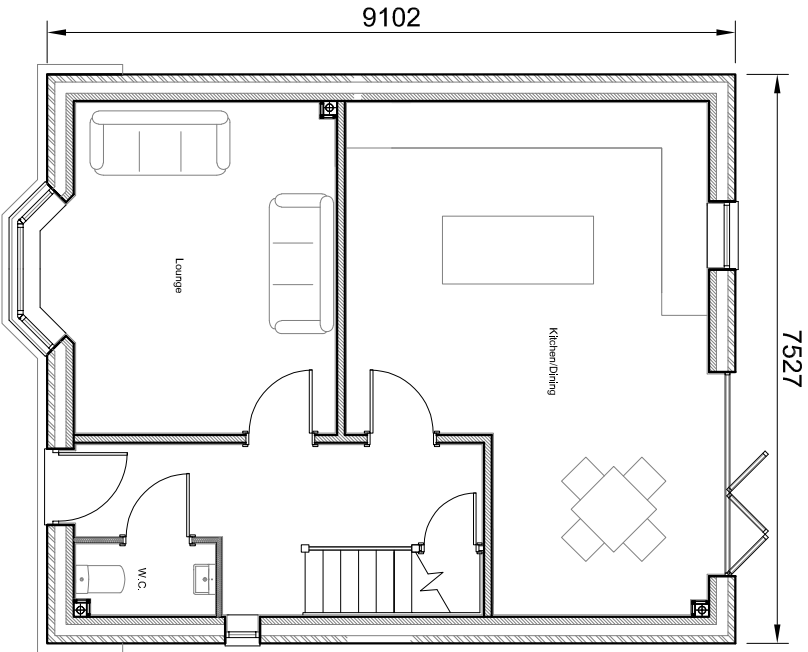


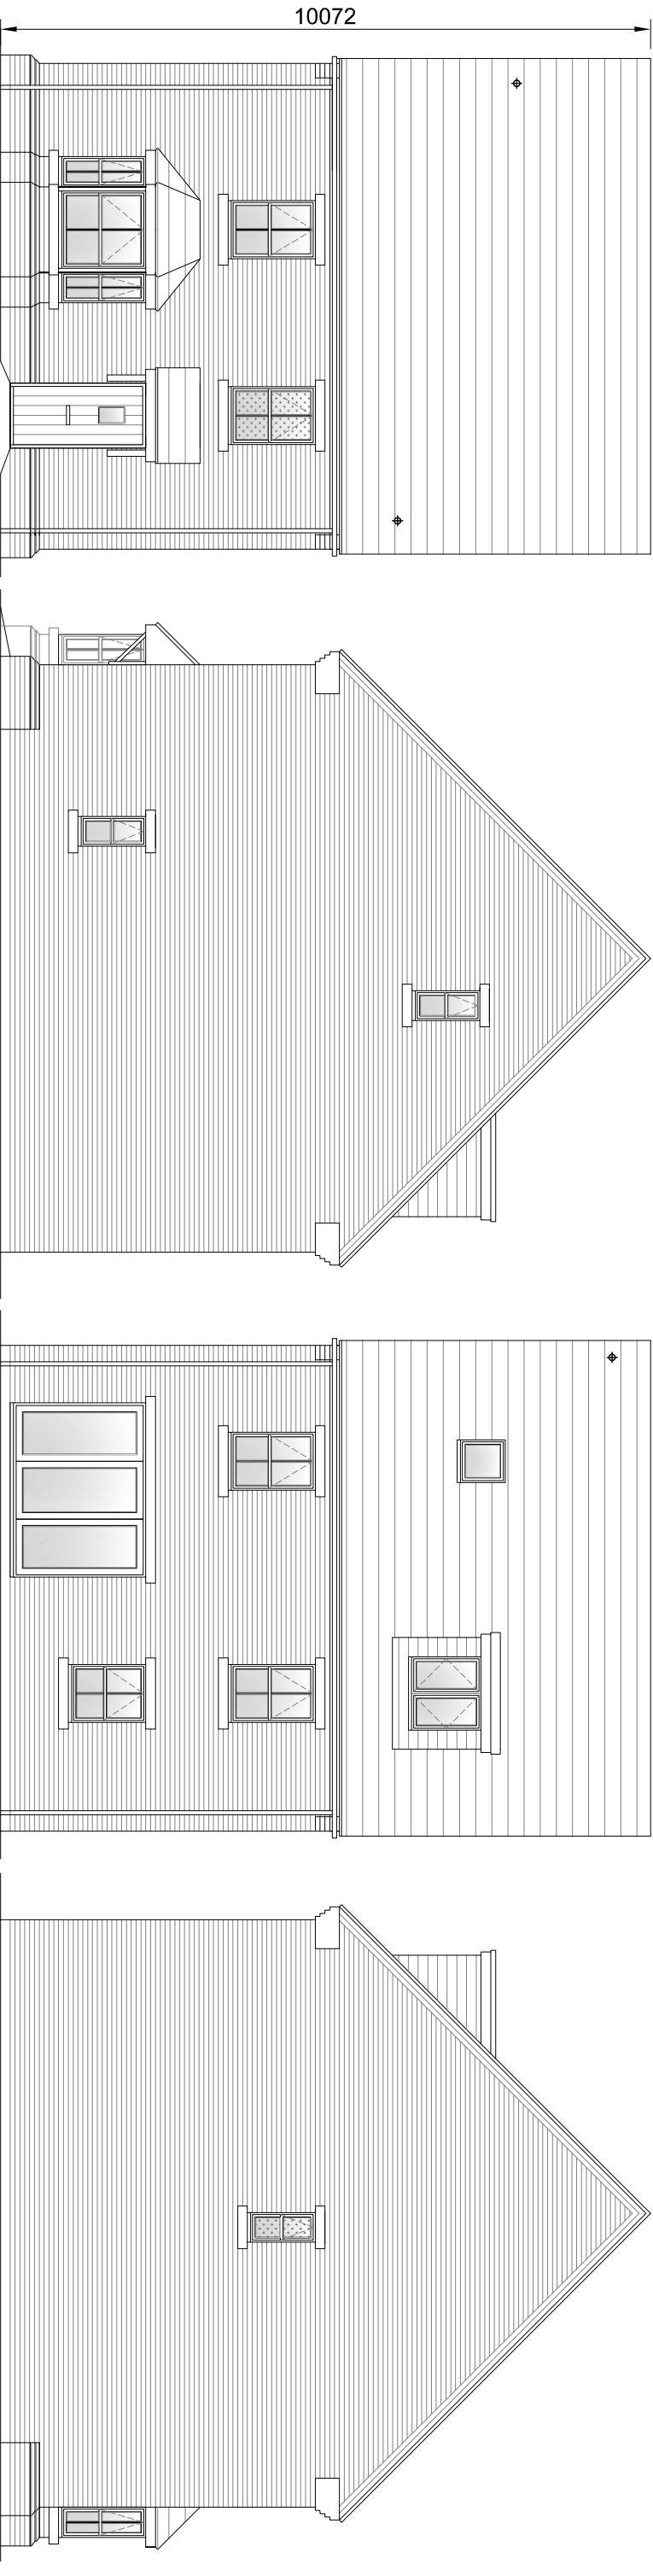


1: 2500	0	50m	100m
1: 1250	0	25m	50m
1: 500	0	10m	20m
1: 200	0	4m	8m
1: 100	0	2m	4m
1: 50	0	1m	2m
	0.5m	1m	2m

Proposed Ground Floor Plan

Plot 7

Proposed First Floor Plan

Proposed Second Floor Plan

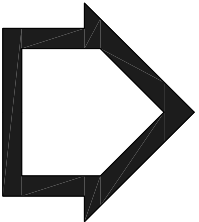

RANWOOD DESIGNS LTD

15 Duncan Close, Peuldon Park
Northampton, NN3 6WL
T: 01604 492100 / 07904 333447
E: info@rnrdesigns.co.uk
W: www.rnrdesigns.co.uk



client
Mr T West

site
Nene View
Irthlingborough

drawing title
Proposed Plans and Elevations
Plot 7

scale	date	revision
1:100 @A3	Jan 2025	
drawing number		
024 - 065 - 003		A