




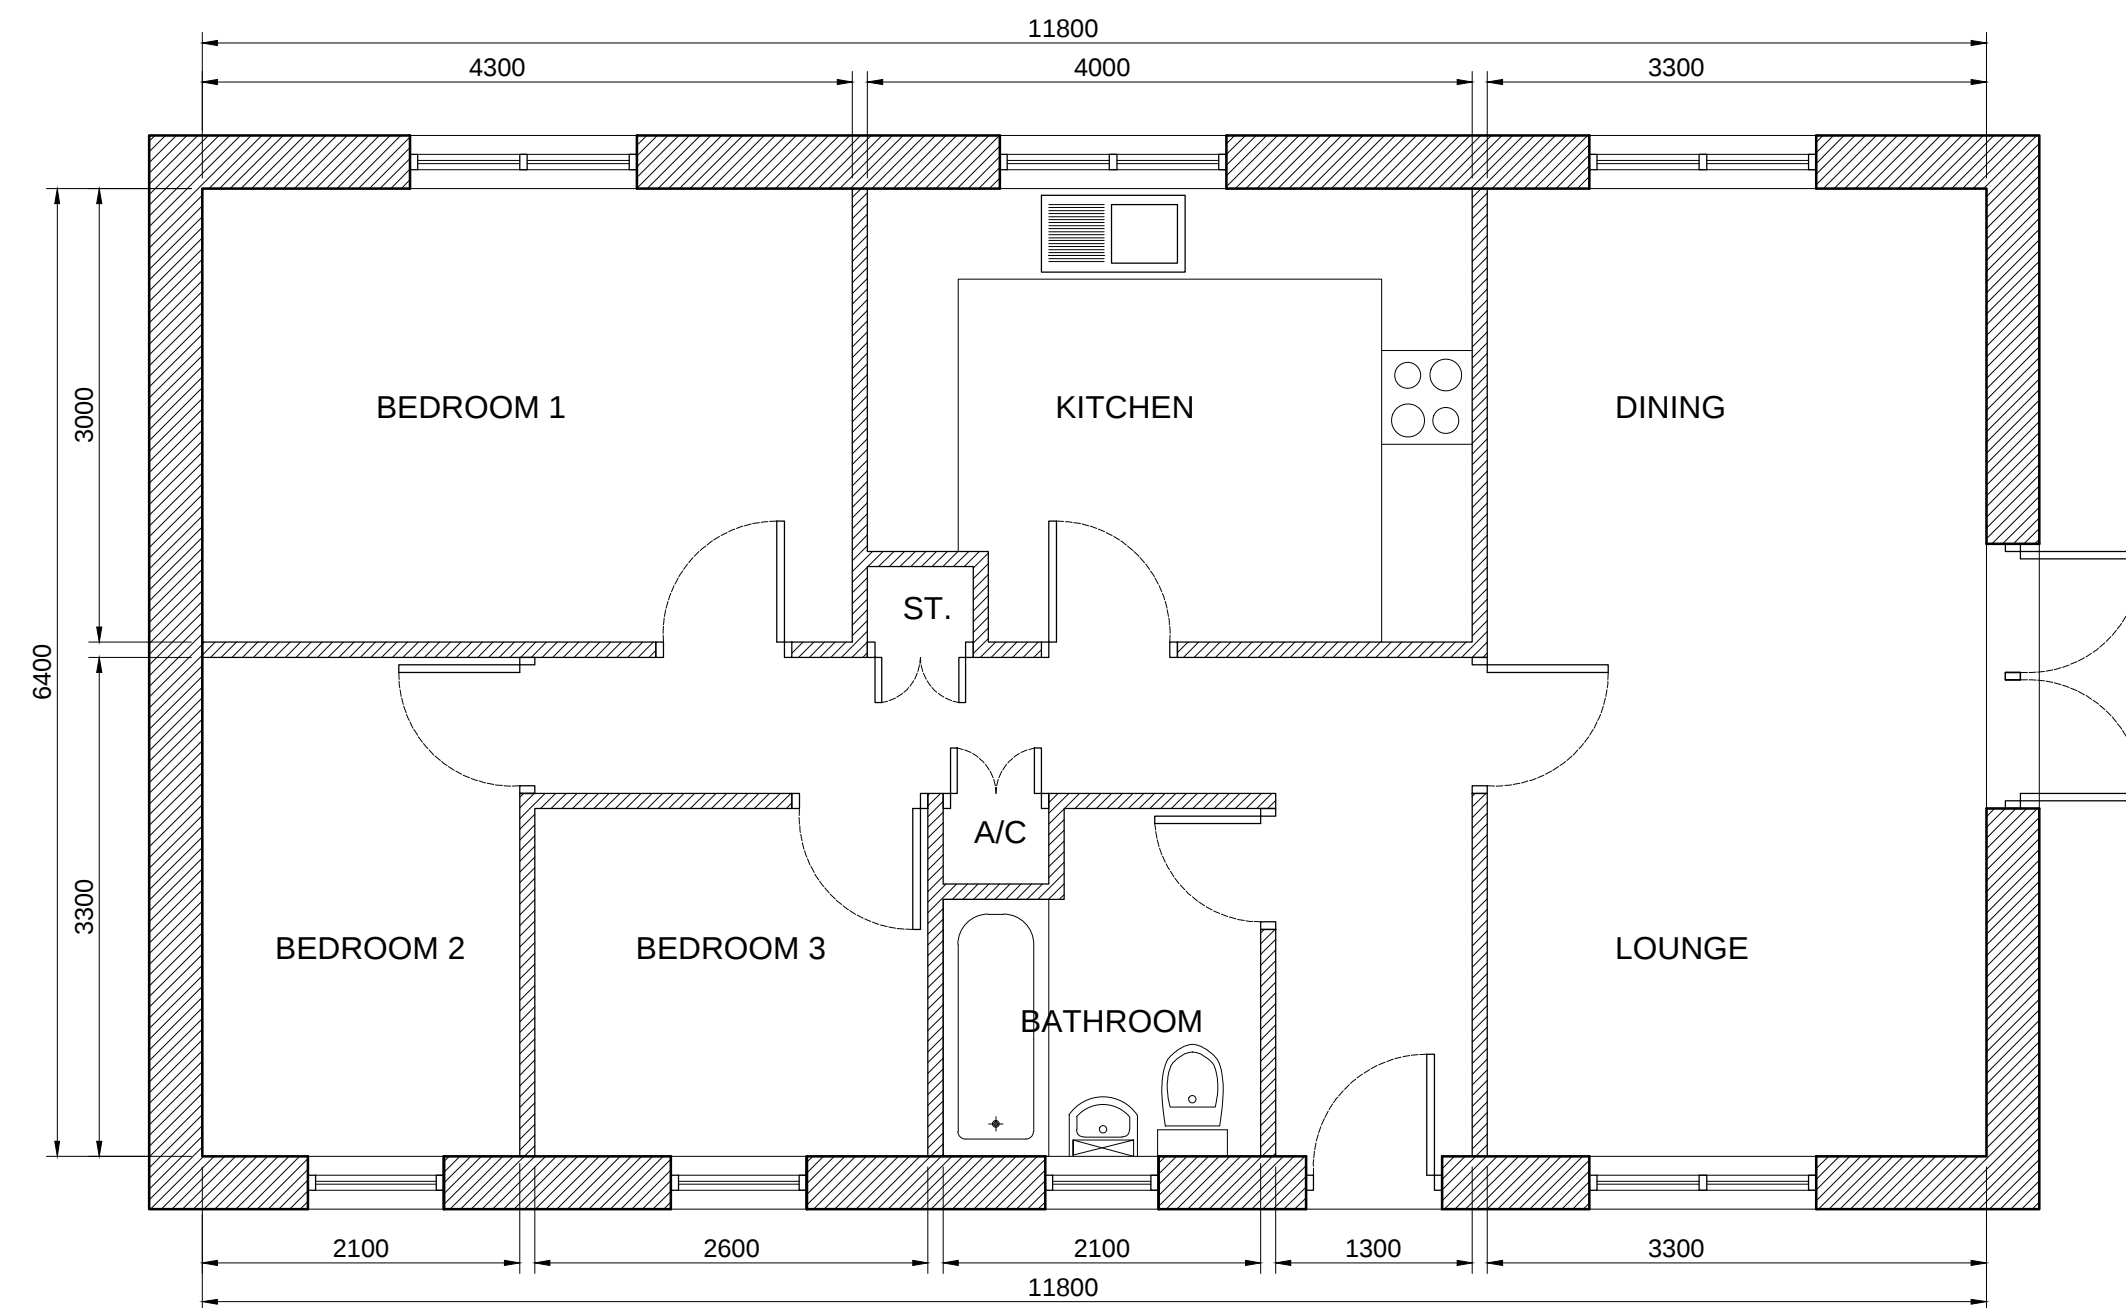


Proposed Floor Plan - Bungalow Type 'A'

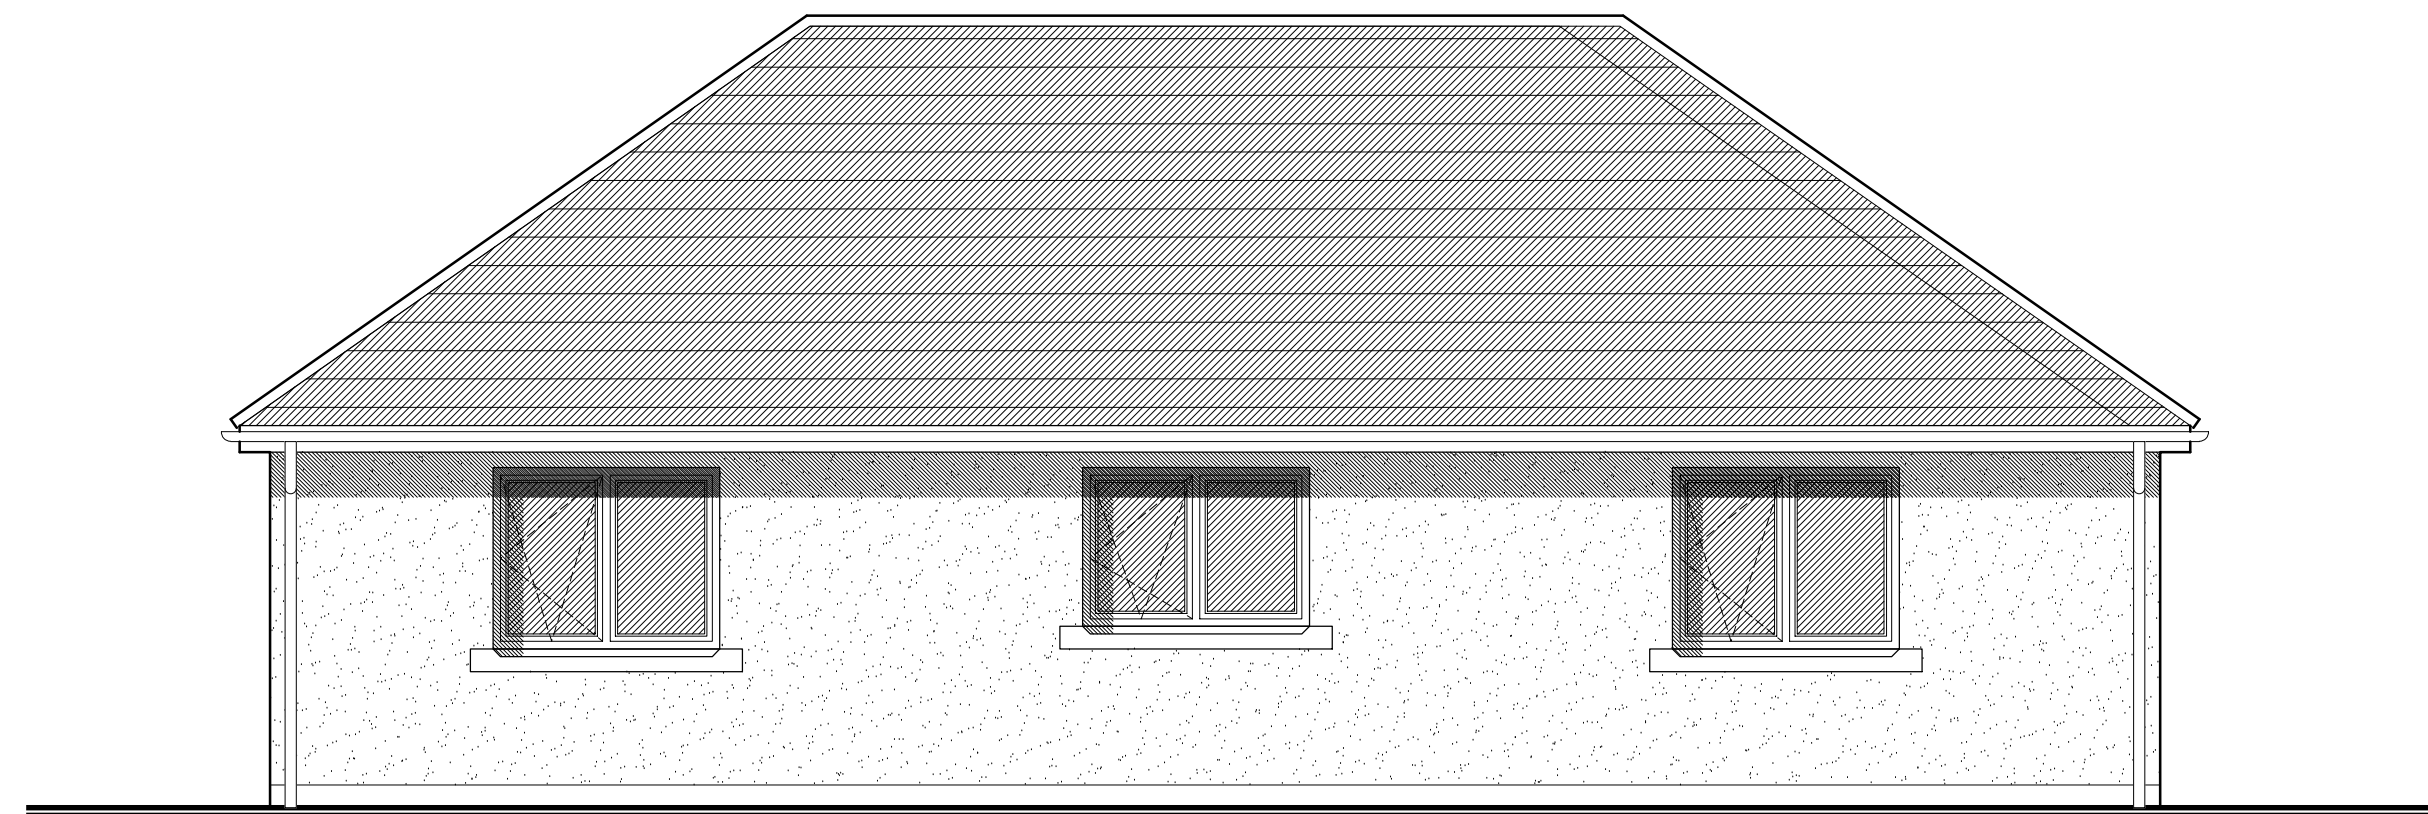


Proposed Rear Elevation- Bungalow Type 'A'

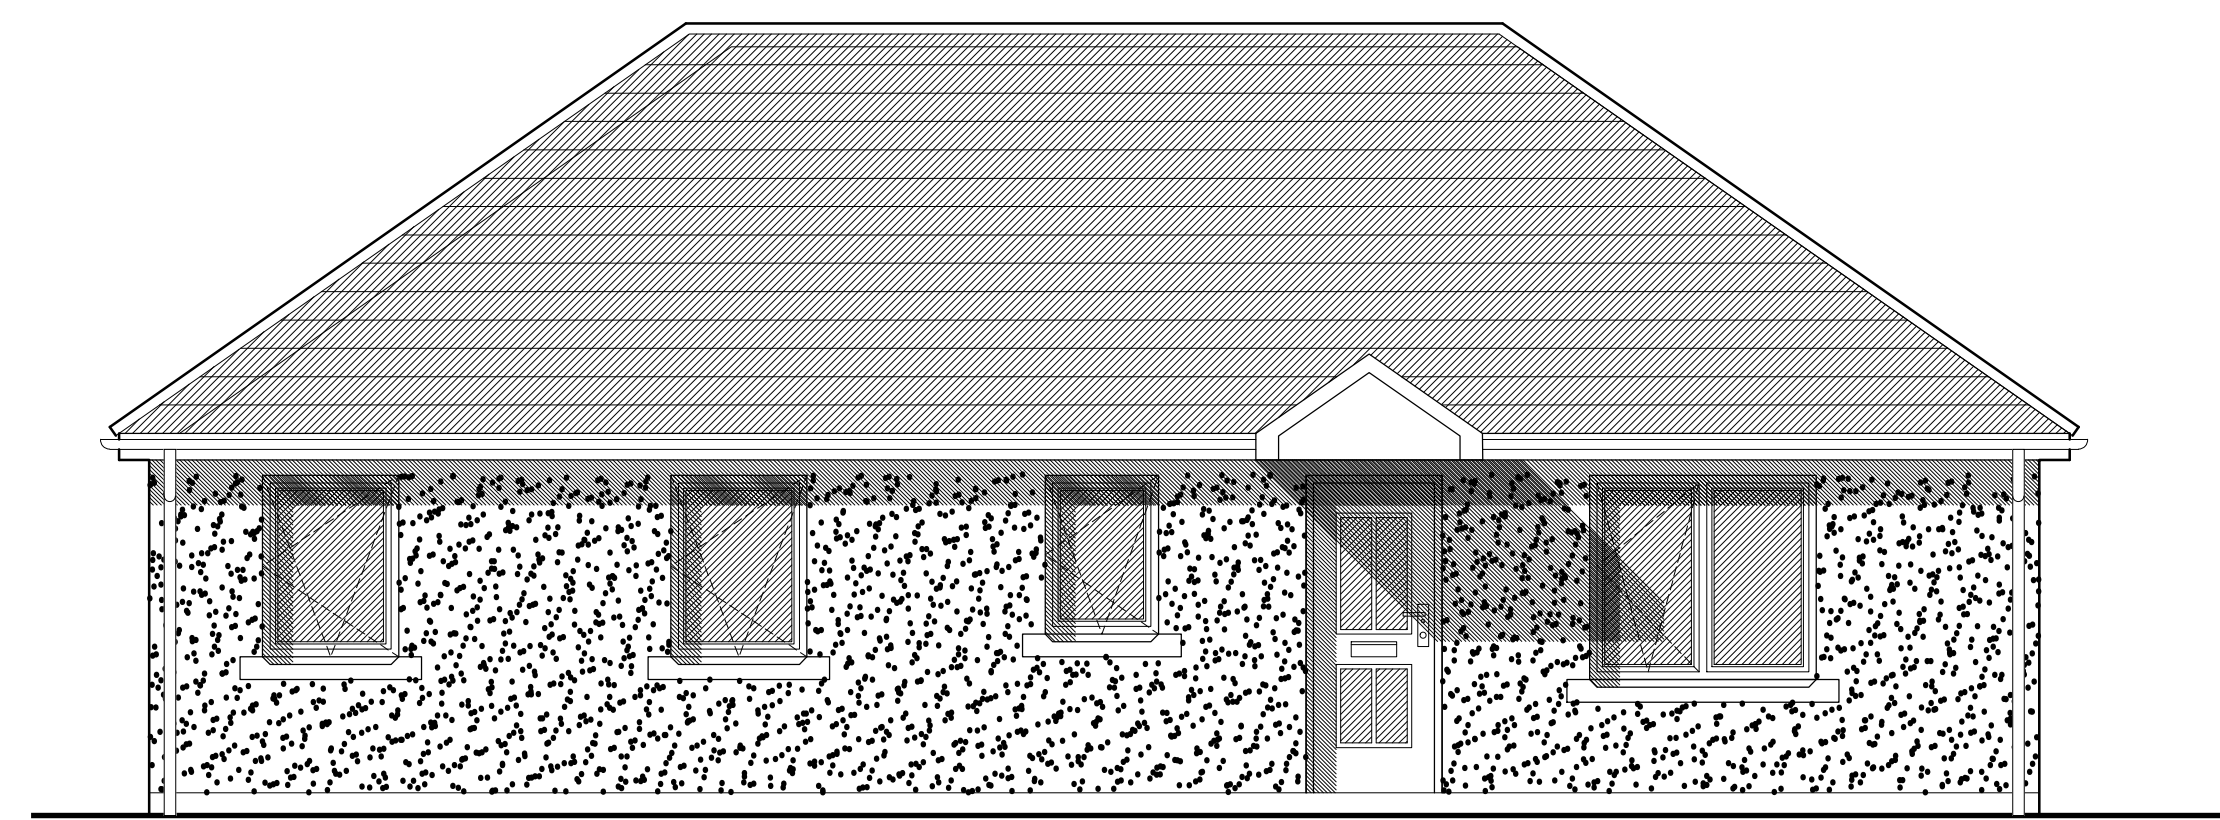

Proposed Front Elevation - Bungalow Type 'A'

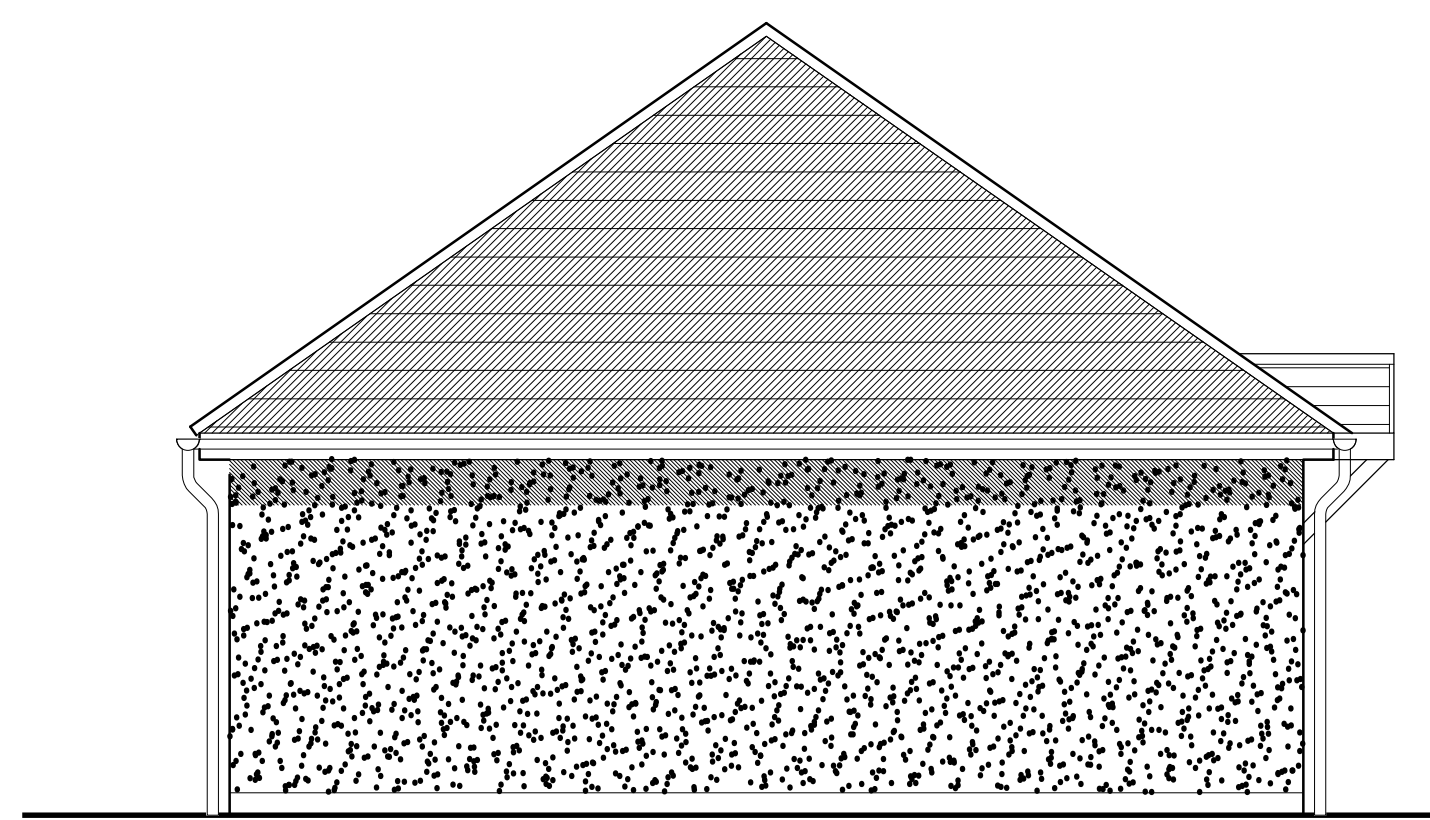

Proposed Side Elevation - Bungalow Type 'A'

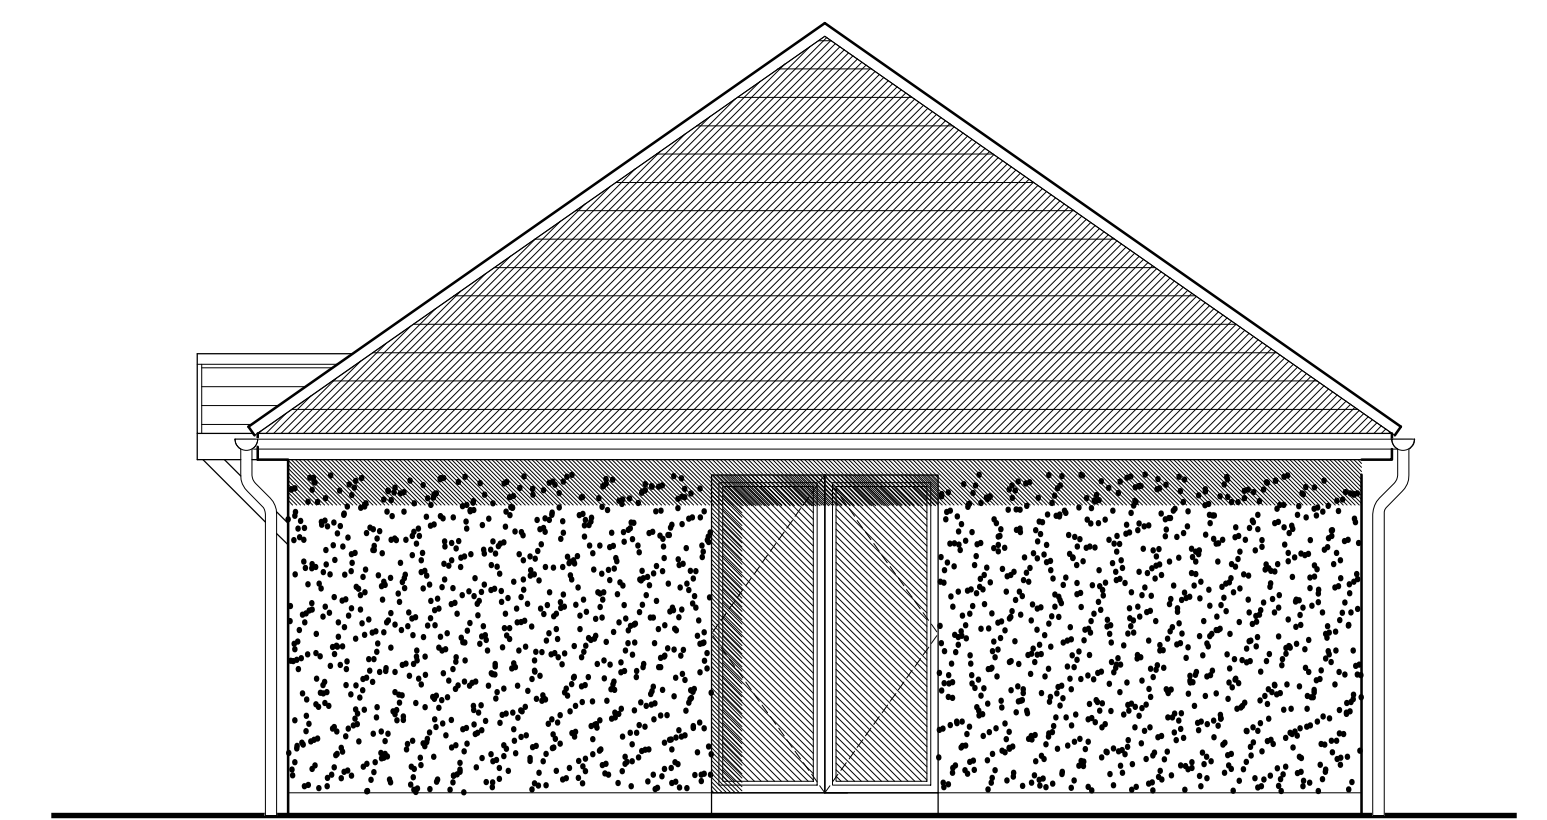

Proposed Side Elevation - Bungalow Type 'A'

PROPOSED PLAN & ELEVATIONS
SCALE 1:50(A1)

(SK)002C
TOTAL INTERNAL DIMENSION AMENDED
TO 11.8 M AS INSTRUCTED BY CLIENT