


First Floor plan @ Scale 1:50

CL CL

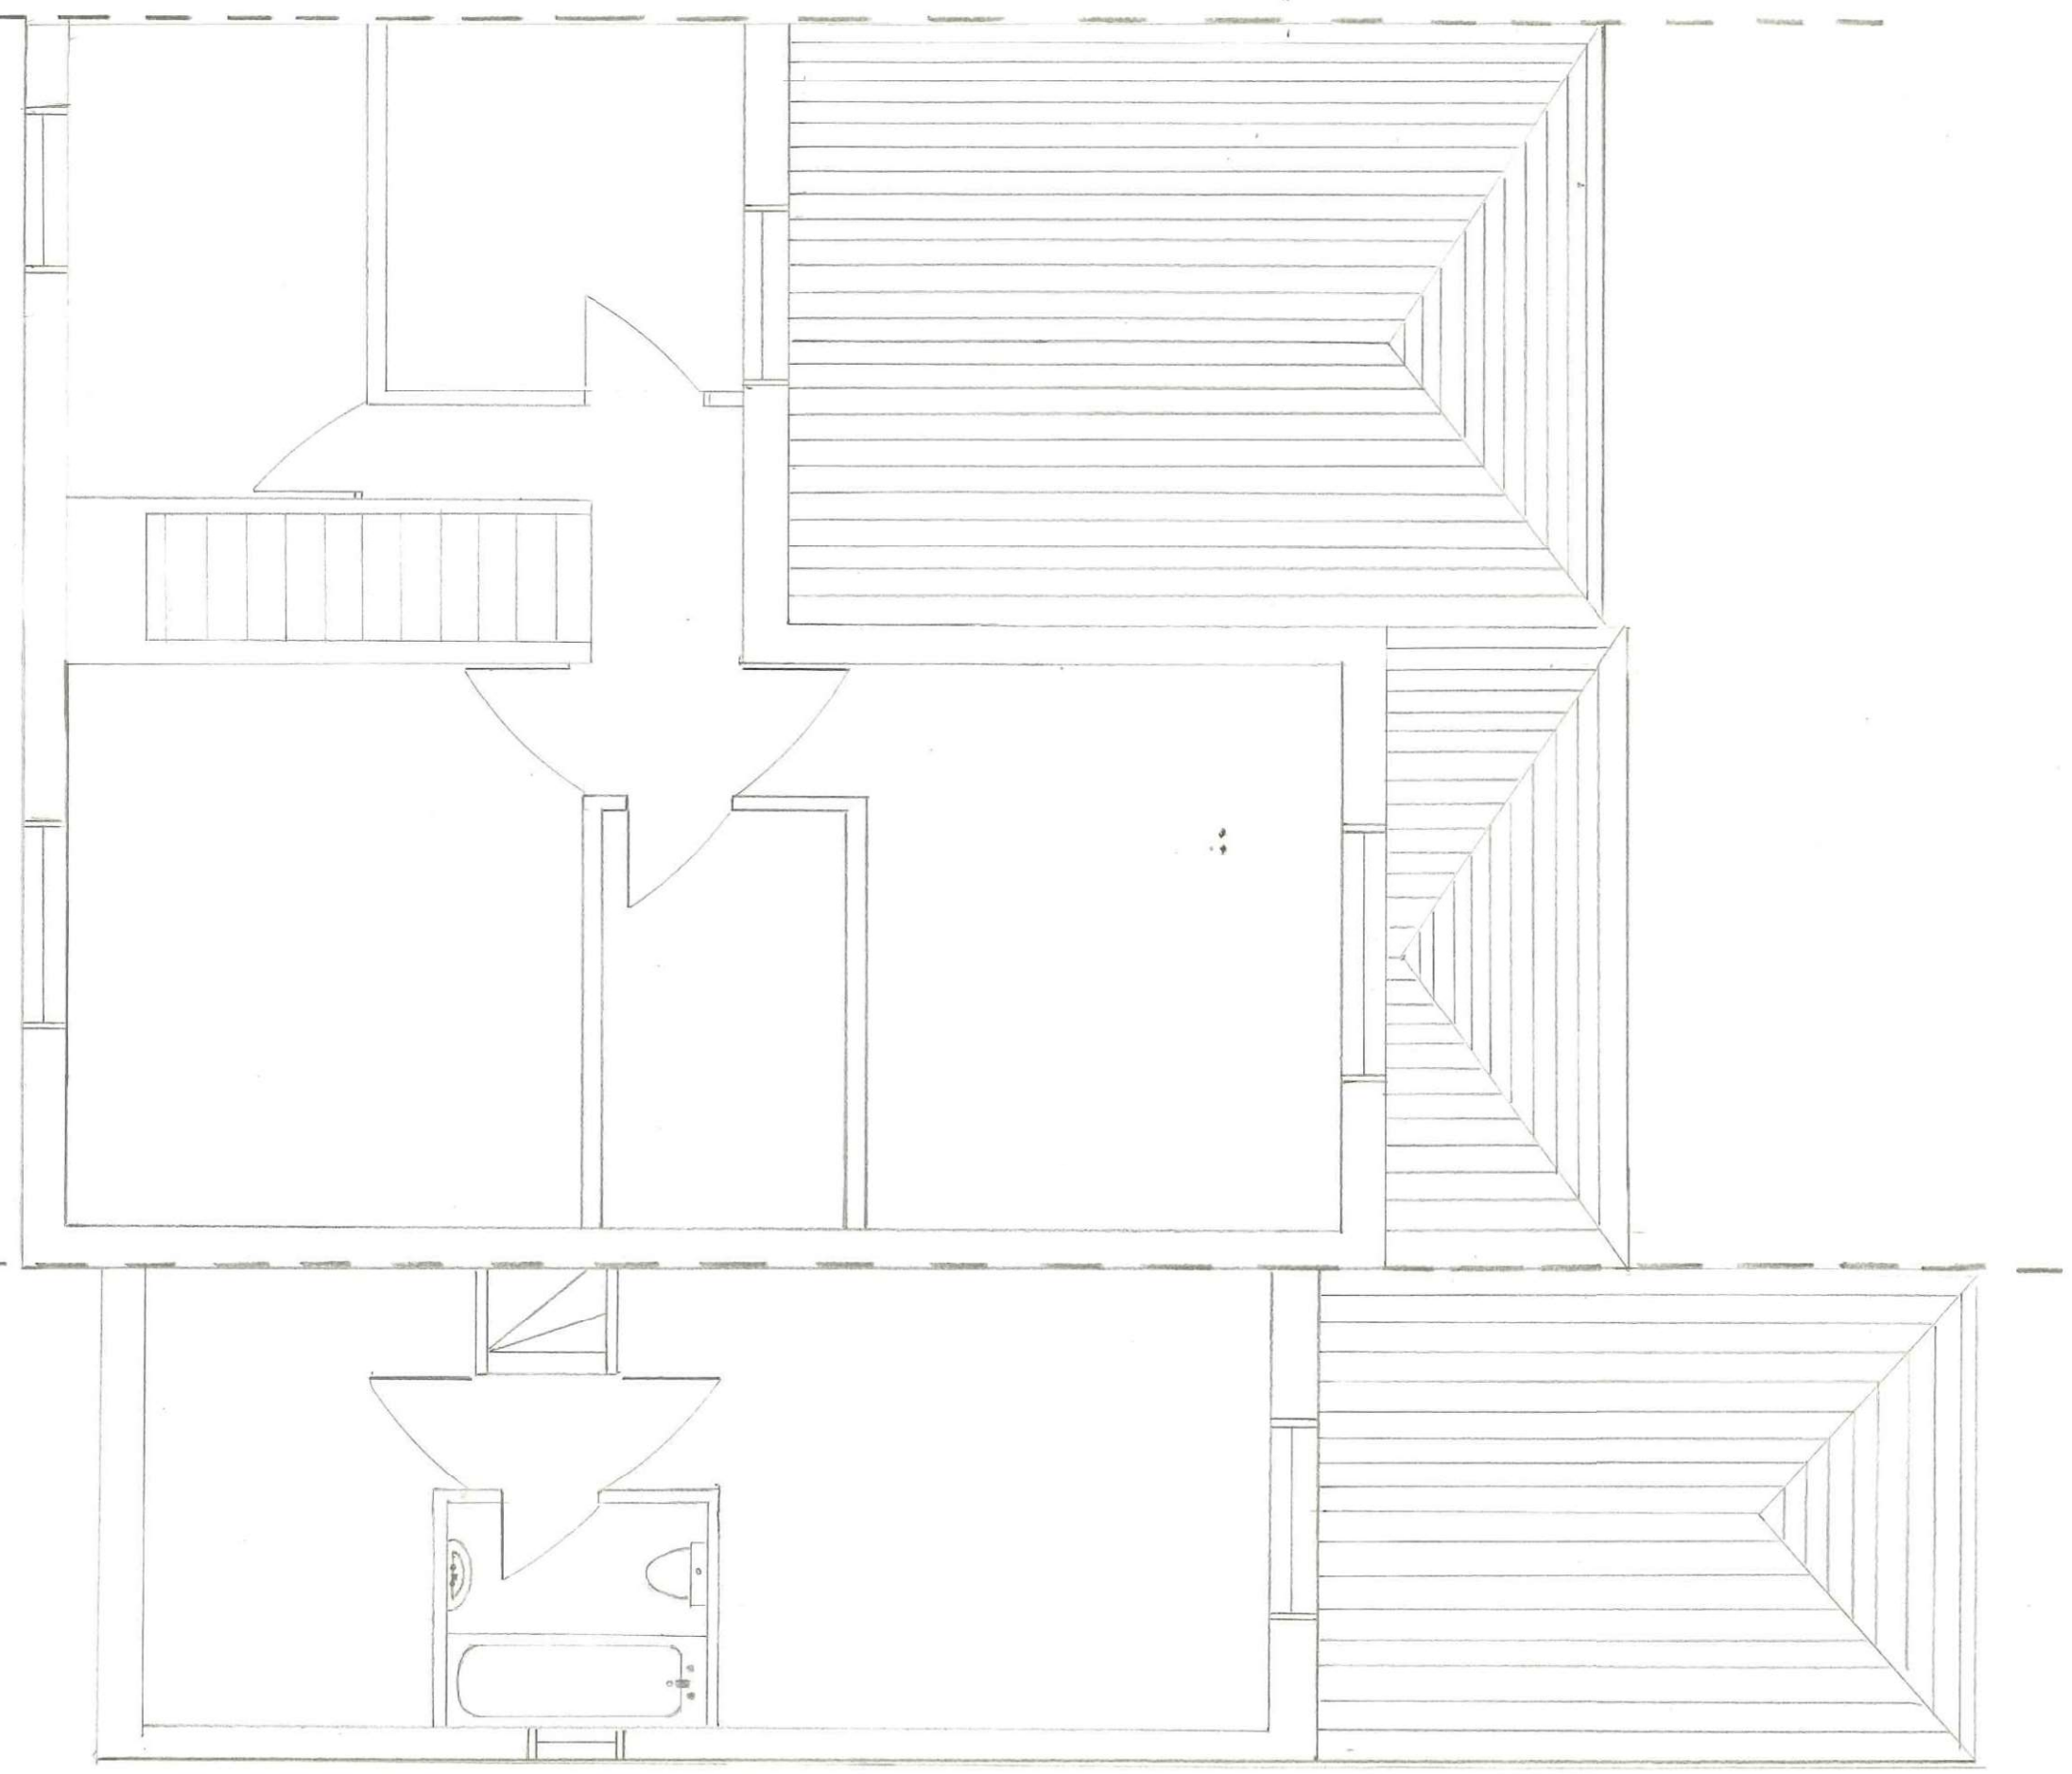

drwgn PF002

3 Fieldside
UPTON
OX11 9HY.