



4 Bed
House - Detached
located in


£2,900 Per Calendar
Month



DIRECTIONS

Greens Lane Farm Total Approx. Floor Area 3155 Sq.ft. (293.1 Sq.M.)

Surveyed and drawn by Lens Media for illustrative purposes only. Not to scale. Whilst every attempt was made to ensure the accuracy of the floor plan, all measurements are approximate and no responsibility is taken for any error.

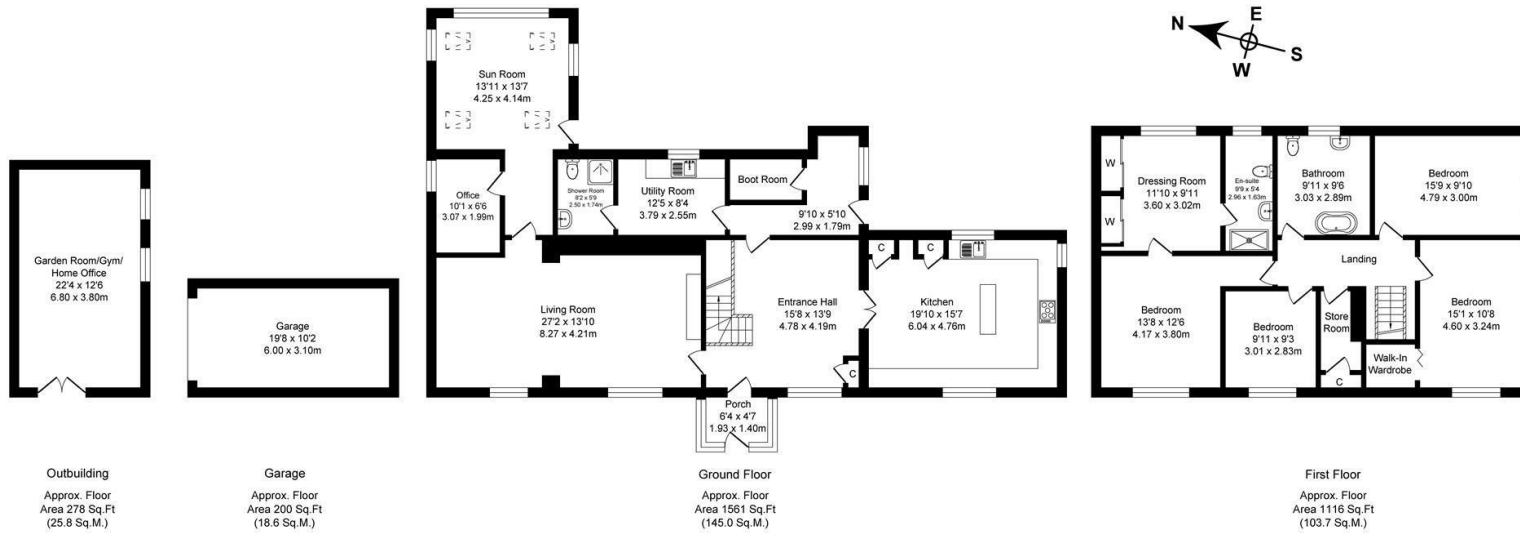

CONTACT

Franks Barn Preston On Severn
Uffington
Shrewsbury
Shropshire
SY4 4TB

E: info@larch-property.co.uk
T: 01743 709249
<https://larch-property.co.uk/>

