



Proposed Ground Floor Plan
Scale: 1:50

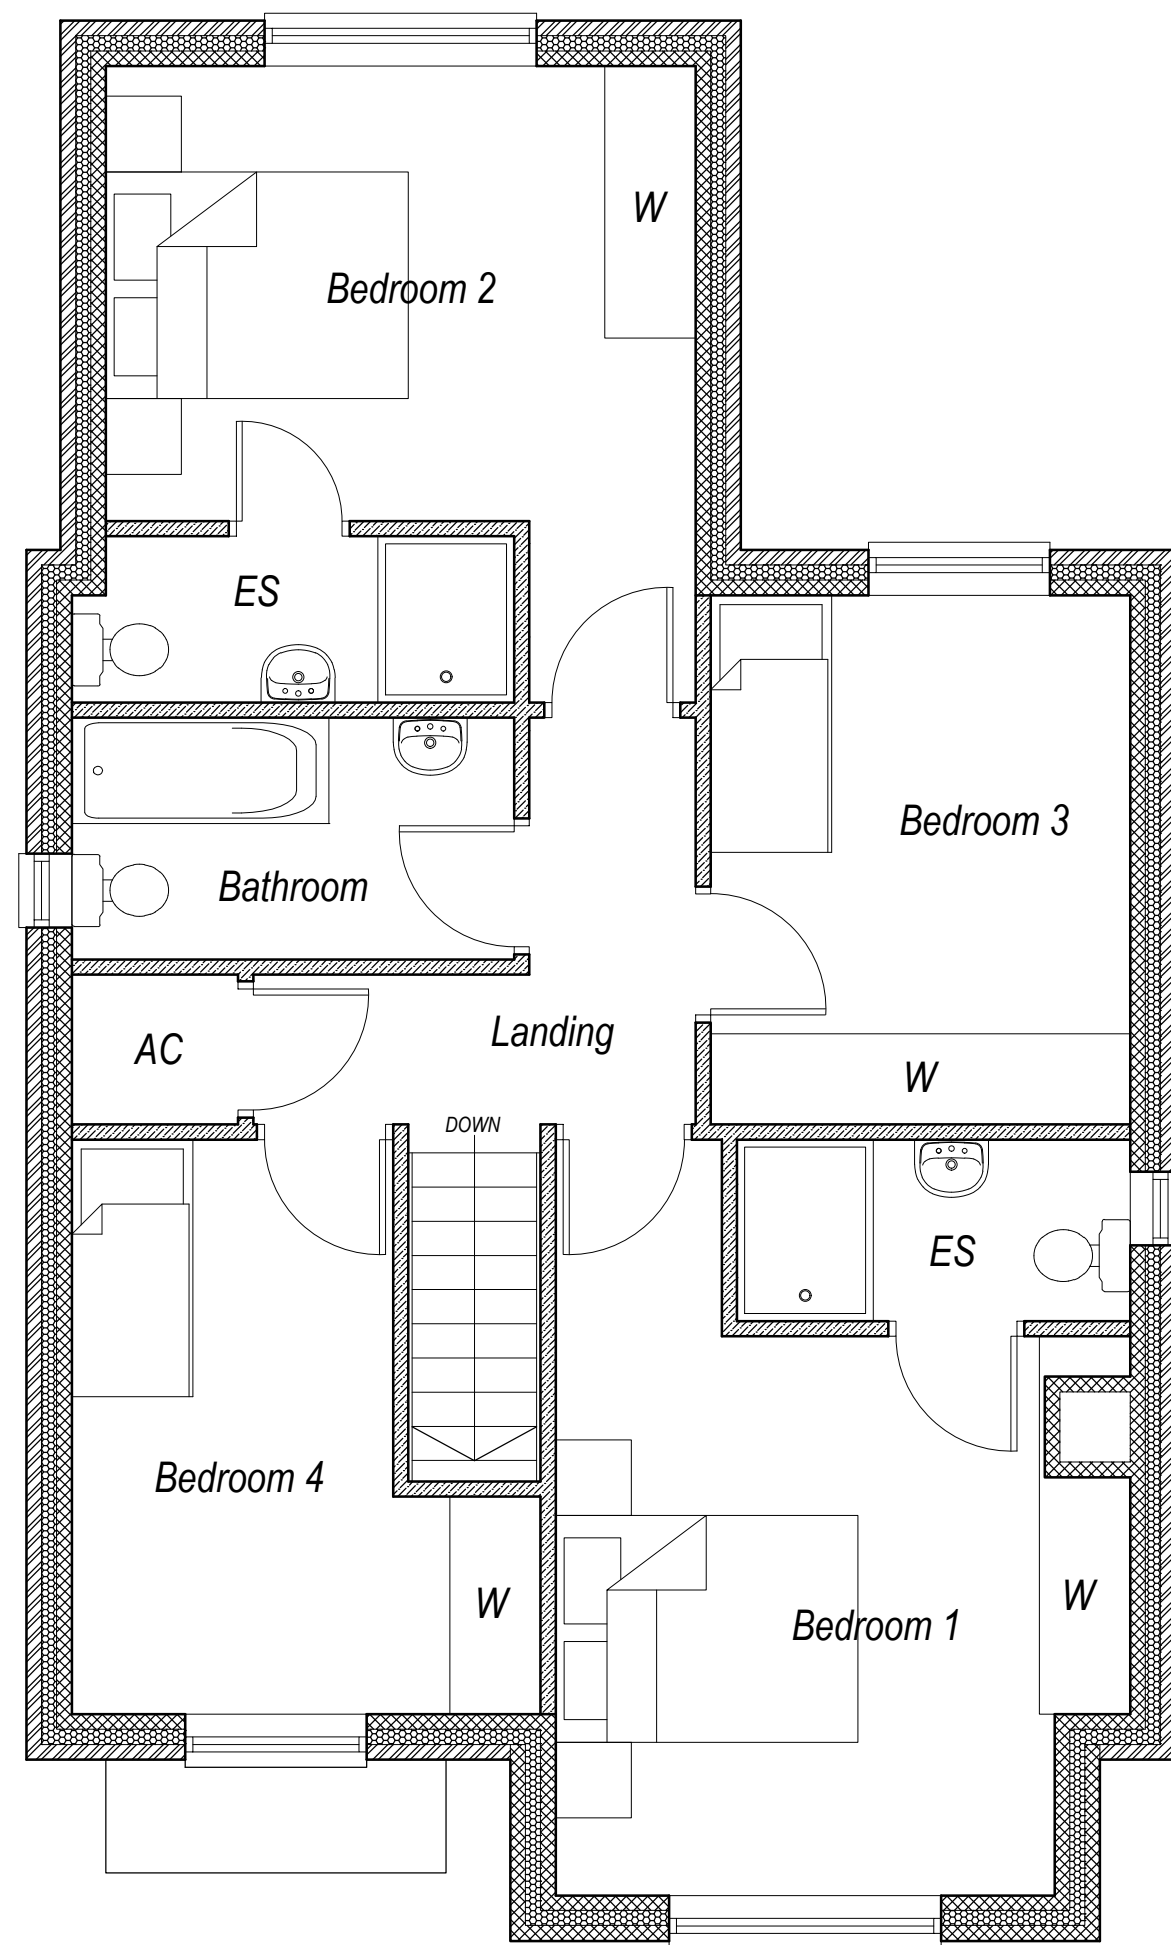

Proposed First Floor Plan
Scale: 1:50

Status: **Planning**


Medusa Design Ltd
Architectural Designers
Eagle House, Sudbury Road, Great Whelneltham,
Bury St Edmunds, Suffolk, IP30 0UN
Tel: 01787 883339
E-Mail: info@medusadesign.co.uk
Web site: www.medusadesign.co.uk

Client: **Mr & Mrs McLoughlin**

Project: **Proposed Detached Dwelling
Land Adjacent Meadows, Church Lane,
Bacton, Suffolk, IP14 4LL**

Drawing Details: **Proposed Floor Plans And Elevations**

Date:	Scale/s:	Drawn:
May 2024	As Shown @ A1	MJM
Number:	Rev:	
2123/24/02	---	