



PROPOSED FRONT ELEVATION

1 : 50



PROPOSED SIDE ELEVATION

1 : 50




PROPOSED SIDE ELEVATION

1 : 50



PROPOSED REAR ELEVATION

1 : 50

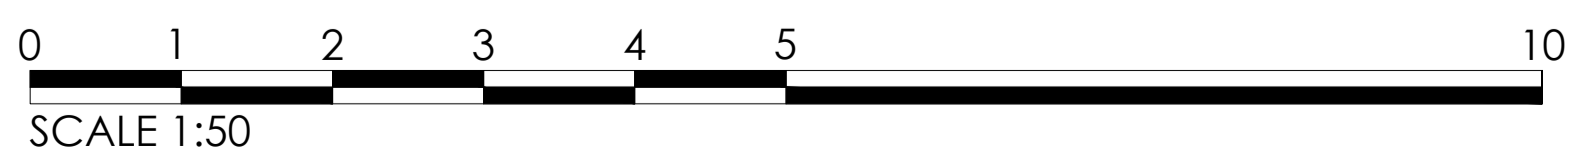

T: 07889505683 E: info@e2design.co.uk
 W: www.e2design.co.uk
 A: E2 Design, Kowloon, Lincoln Road,
 Faldingworth, LN8 3SF

Revisions	

Title:	Proposed Elevations
Client:	Ainsworth Homes LTD
Project:	Annexe
Drawn by:	PJKE
Scale:	1:50
Site:	A1
Date:	May 23
Stage:	Planning Submission
Dwg No:	E0875-03