


drawing for planning purposes only

Hillside

(adjacent property under construction)

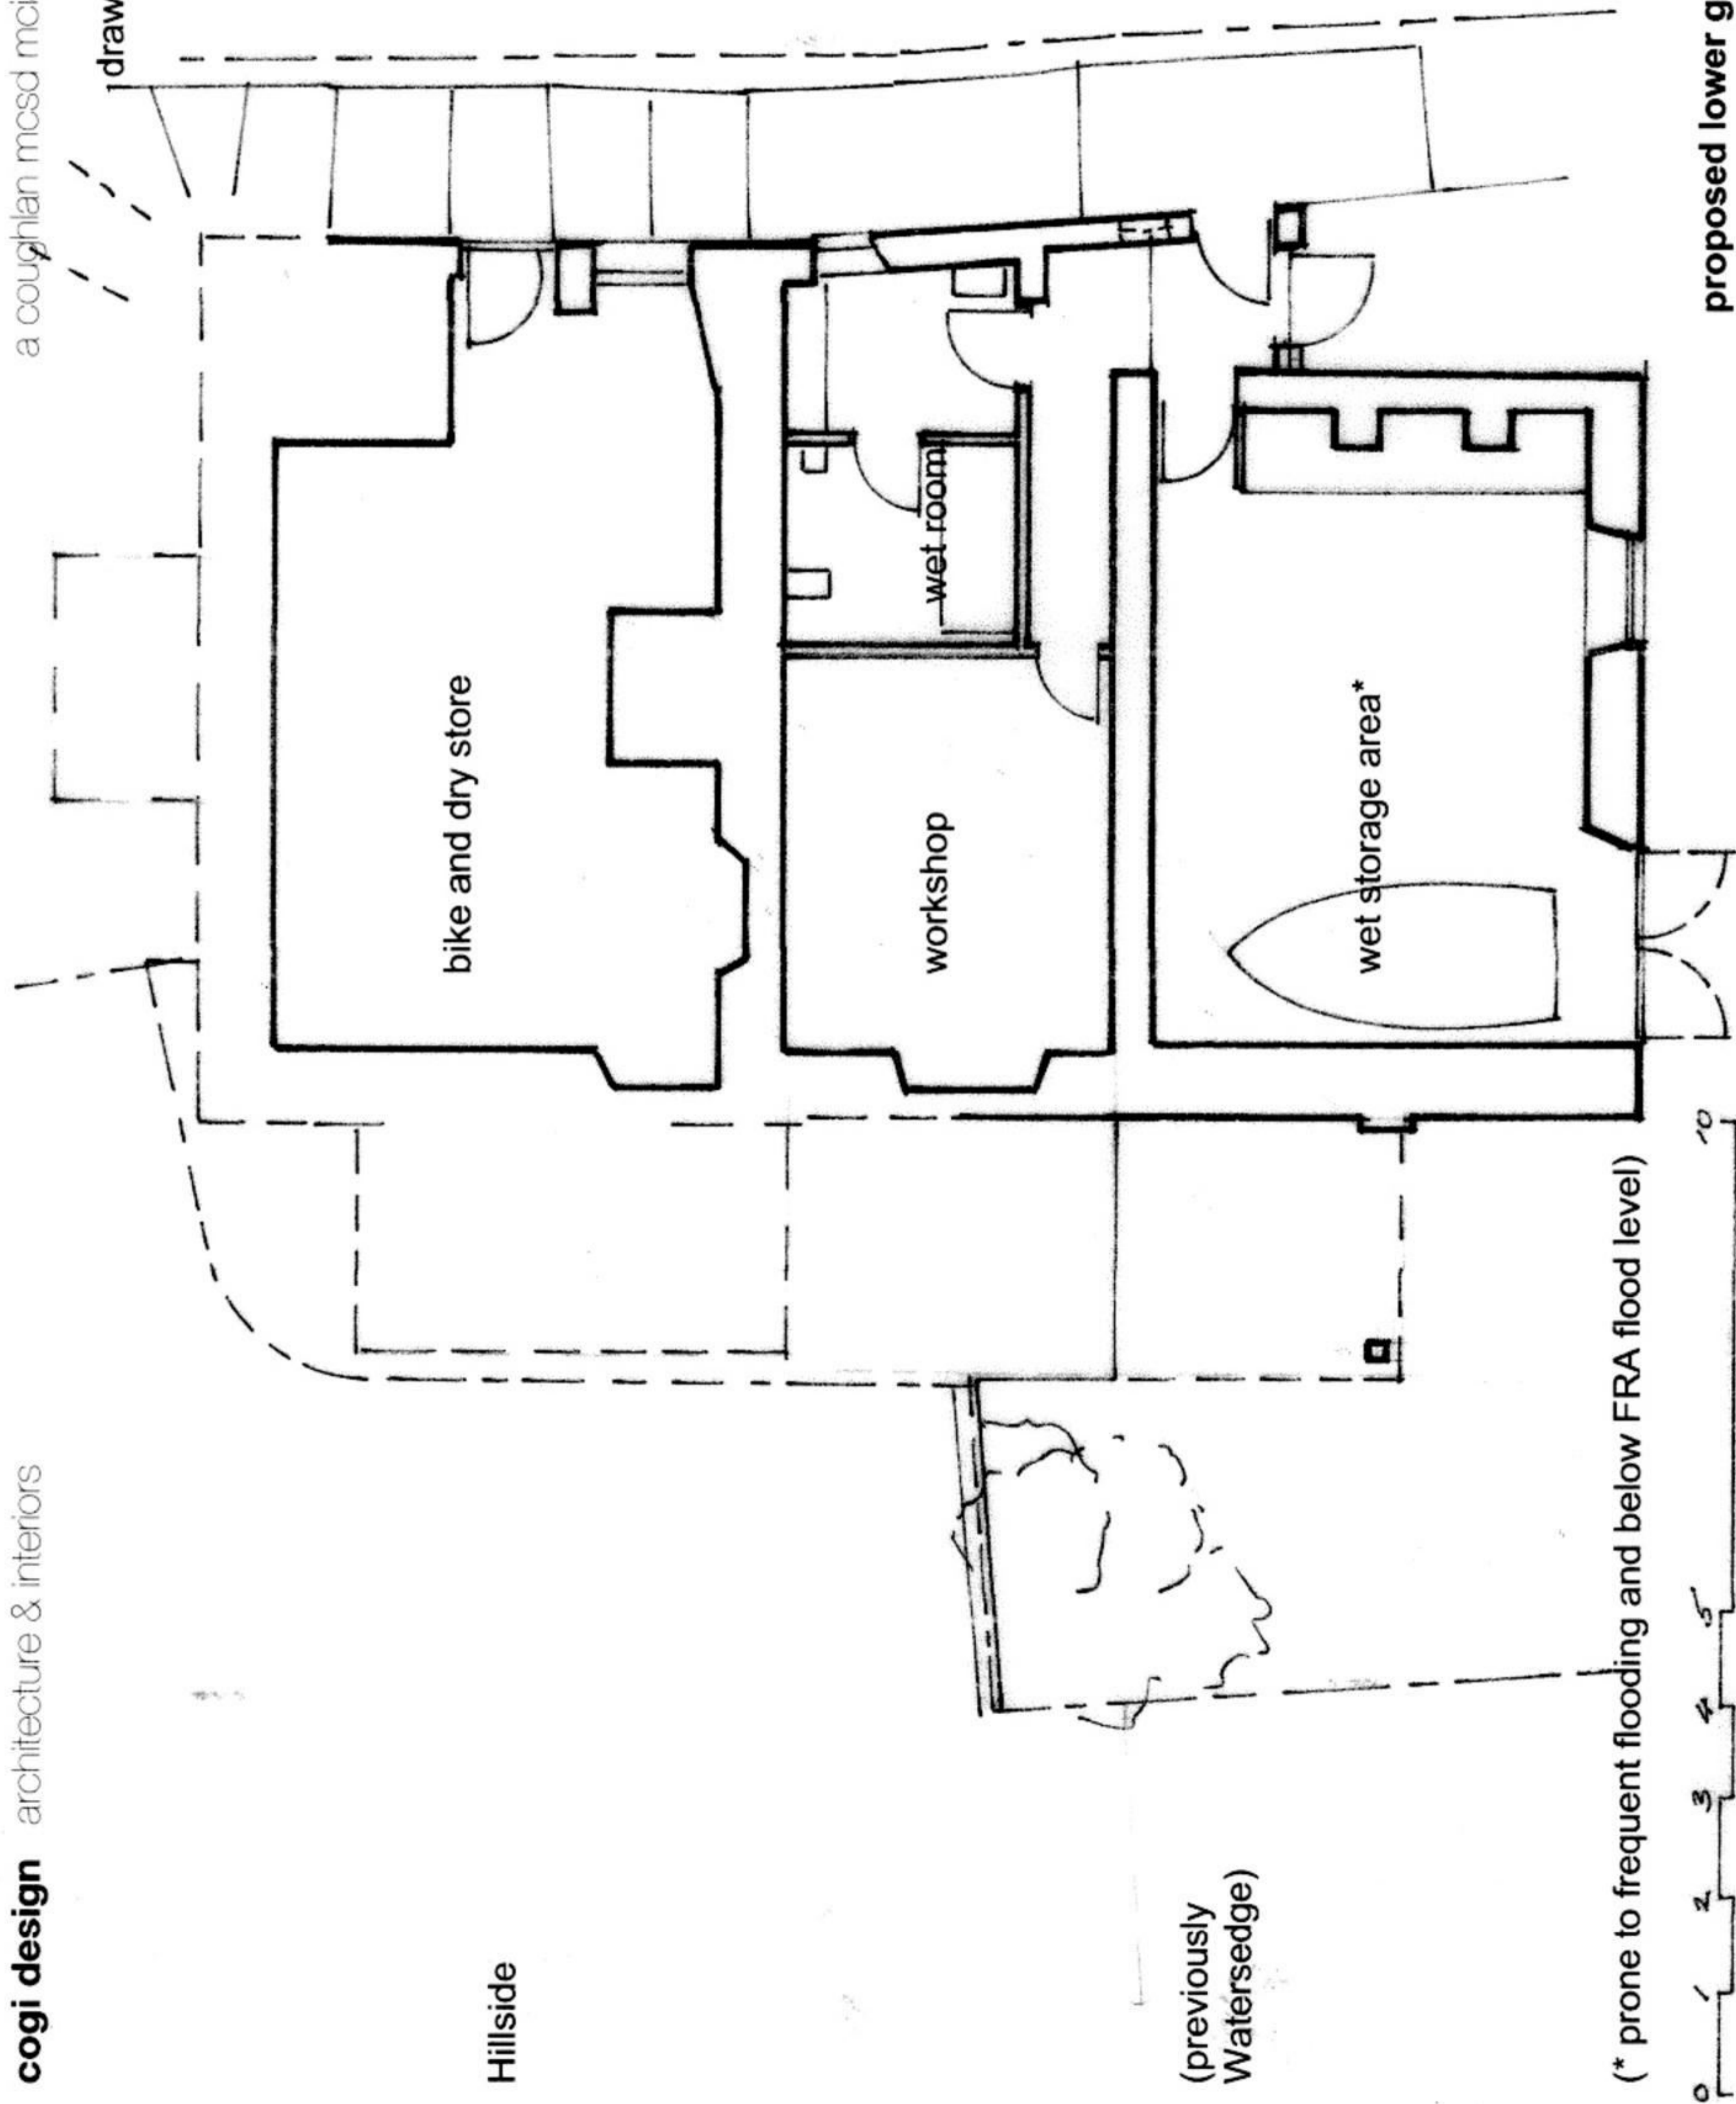

proposed lower ground floor plan for Hillside

replacement dwelling and refurbishment of Hillside at Bridgend Hill Newton Ferrers

scale 1:100 at A4 / 19 Nov 2020/ TH/PAW10