

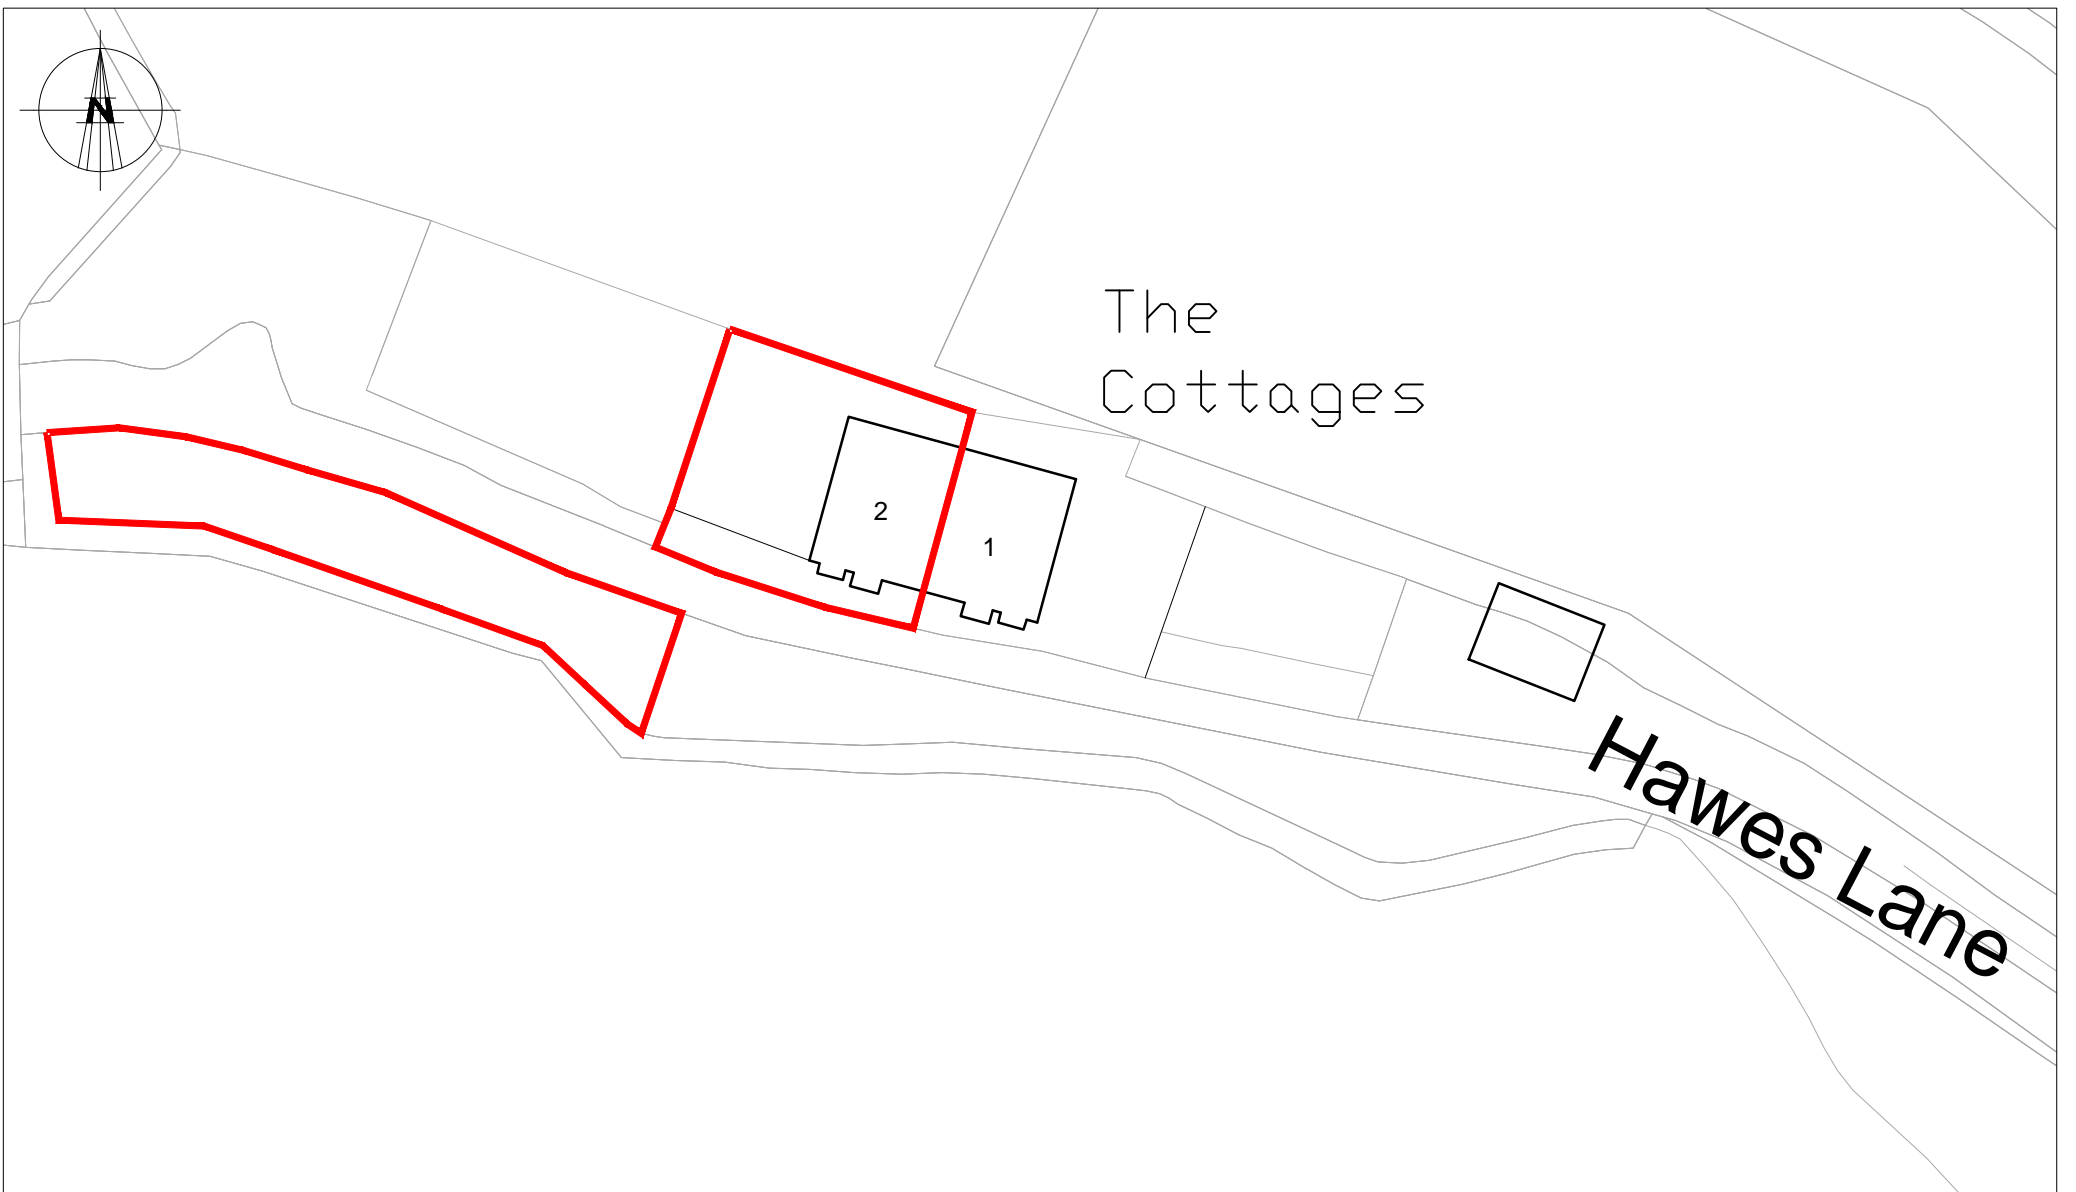


LOCATION PLAN 1:1250

 


SITE PLAN 1:500

SITE PLAN 1:500

 

KEY:-

 

address

2 THE COTTAGES, HAWES LANE, CHINGFORD E4 7RN

drawing title

TITLE PLAN

BLUELINE

ARCHITECTURAL CONSULTANTS LIMITED
HAMILTON HOUSE, 4A THE AVENUE, LONDON E4 9LD

date

APR 2025

scale

1:1250, 1:500 (at A3)

t: 020 8521 0158

e: info@bluelinelondon.com