


Rev	Date	By	Revision Note
A	10/24	JM	Realigns adjoin.
B	12/24	JM	Revised following client comment - add porch.

Key

- Existing Walls
- Proposed Walls

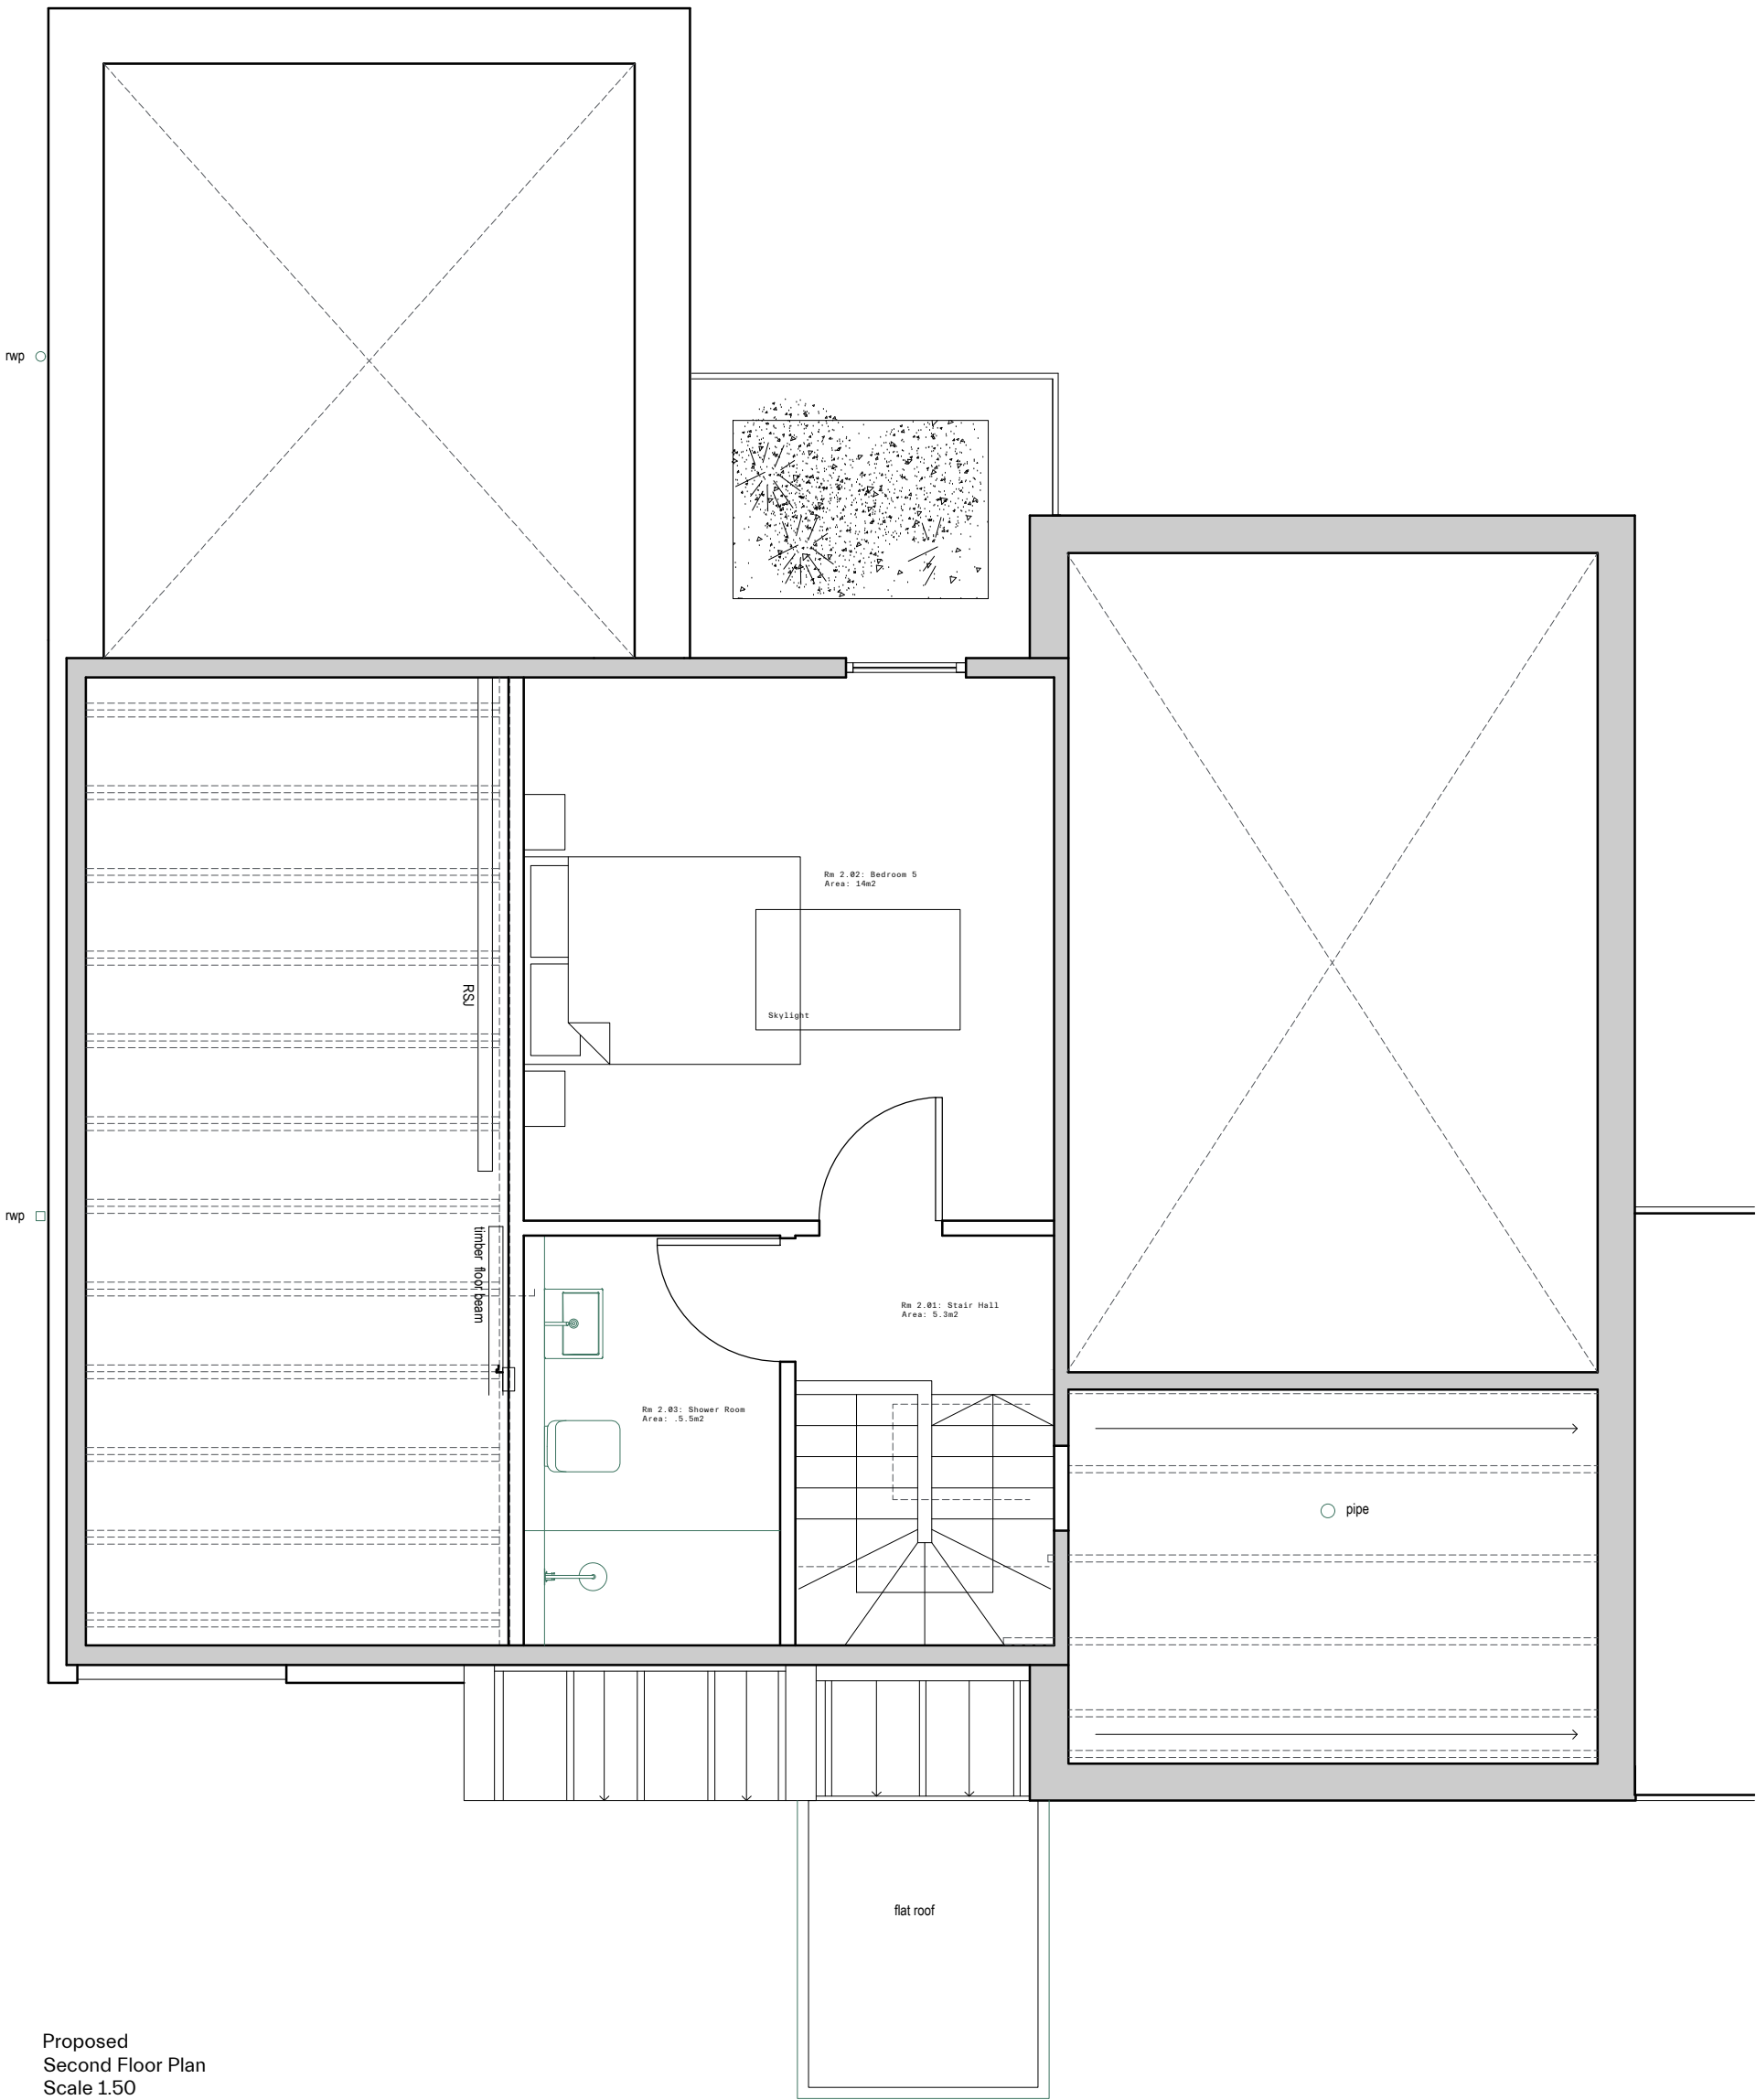

Proposed
Second Floor Plan
Scale 1:50

Proposed
Roof Plan
Scale 1:50

0 5 10 25



Loader Monteith Architects Limited
Unit 207 Oxford House
71 Oxford Street, Glasgow, United Kingdom G5 9EP
info@loadermonteith.co.uk
www.loadermonteith.co.uk

Project
14 Harrison's Road, Edgbaston

Client
S. & C. Perkins

Drawing
Proposed Second Floor/Roof Plans

Date
07/2024

Project No.
206

Drawing No.
11.004

Scale
1:50 @ A1

Author
JM

Check
ML

Revision
B