

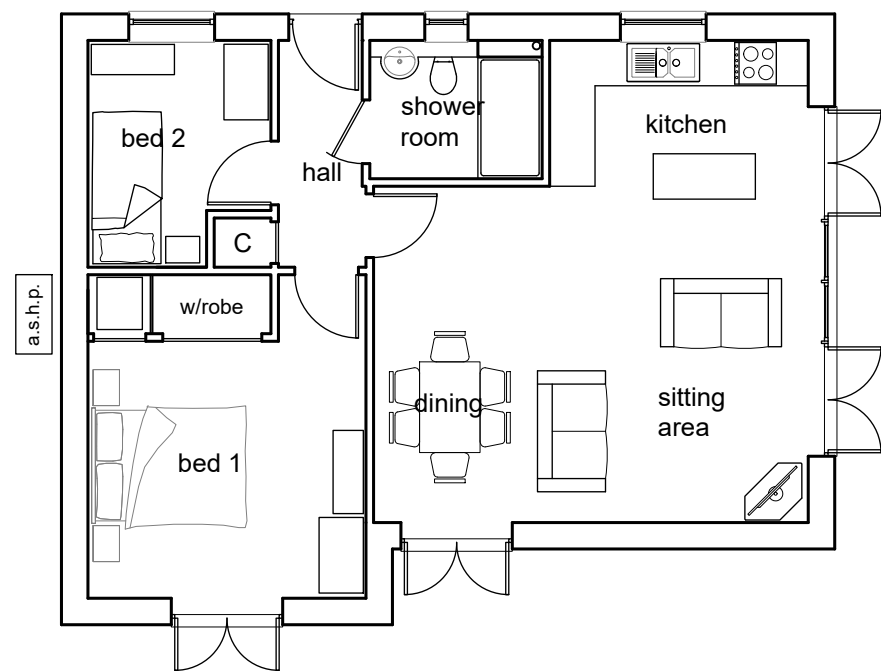
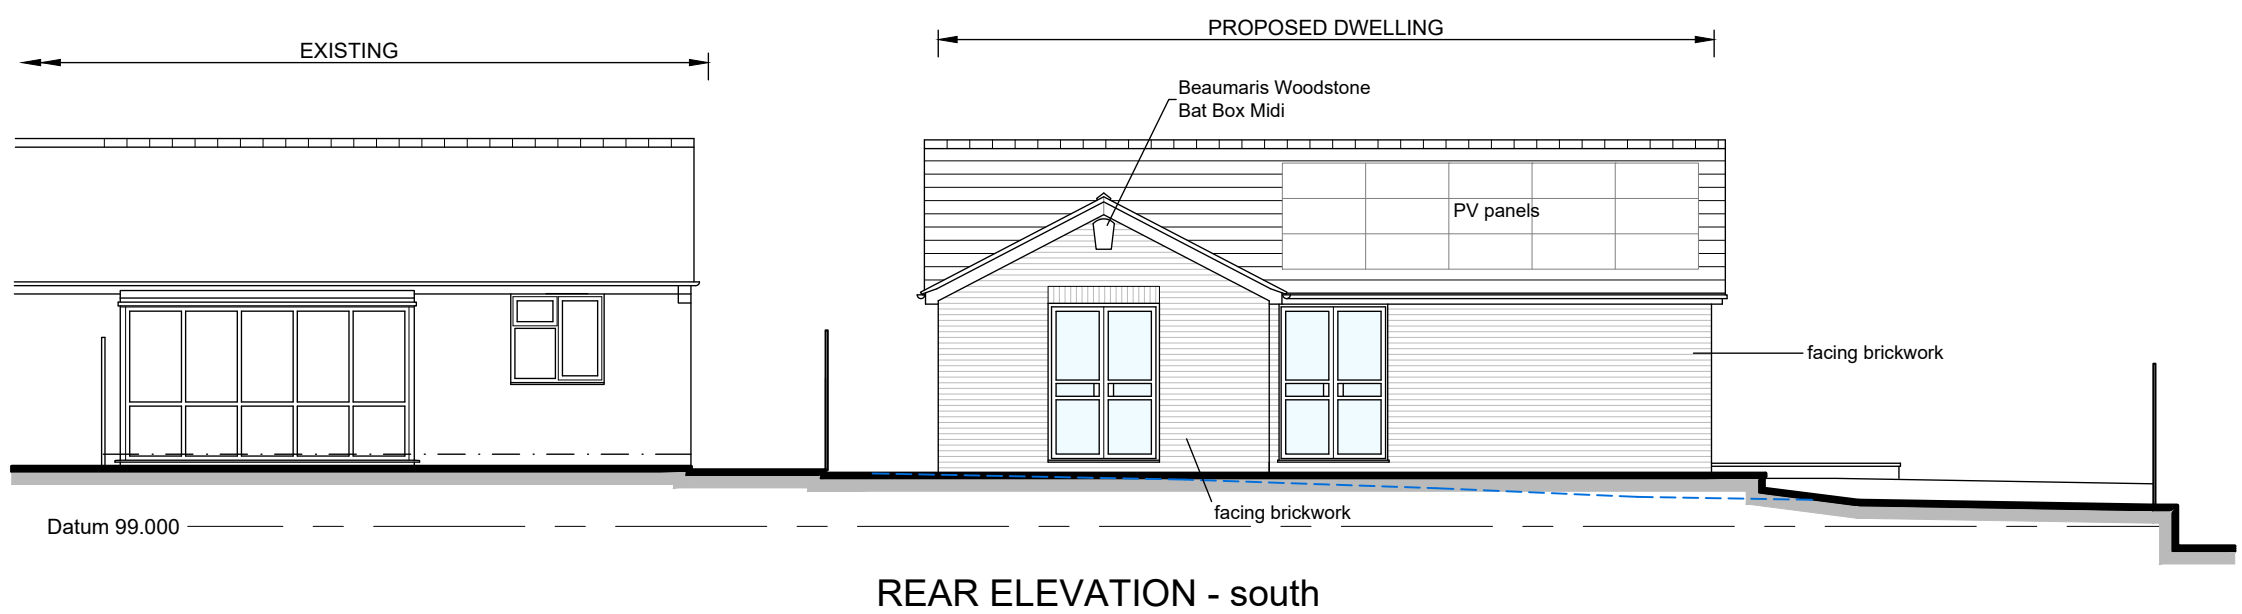
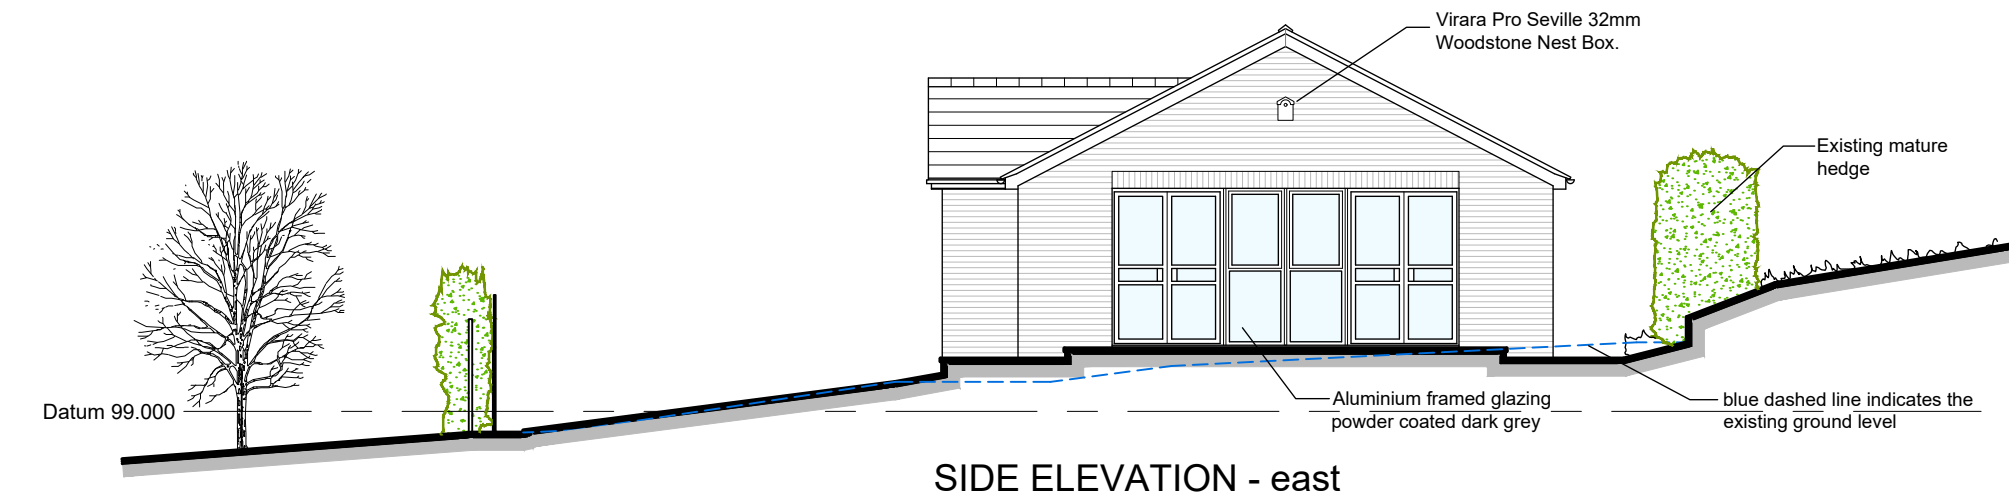
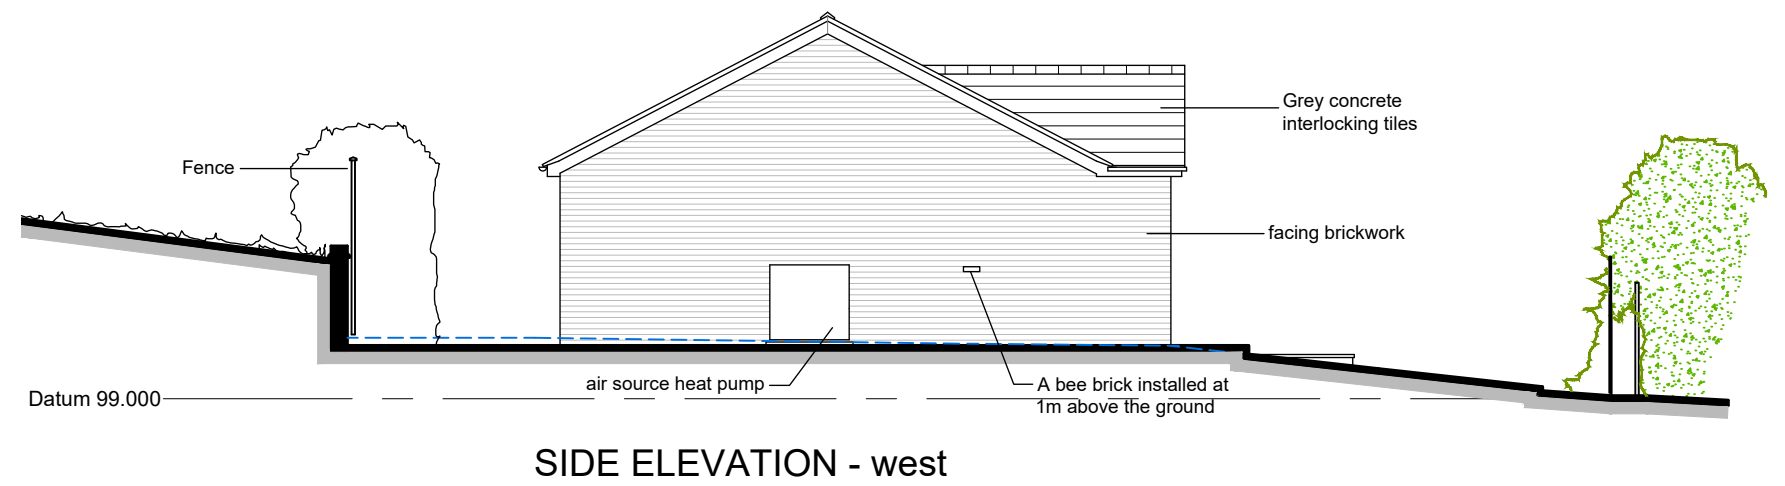


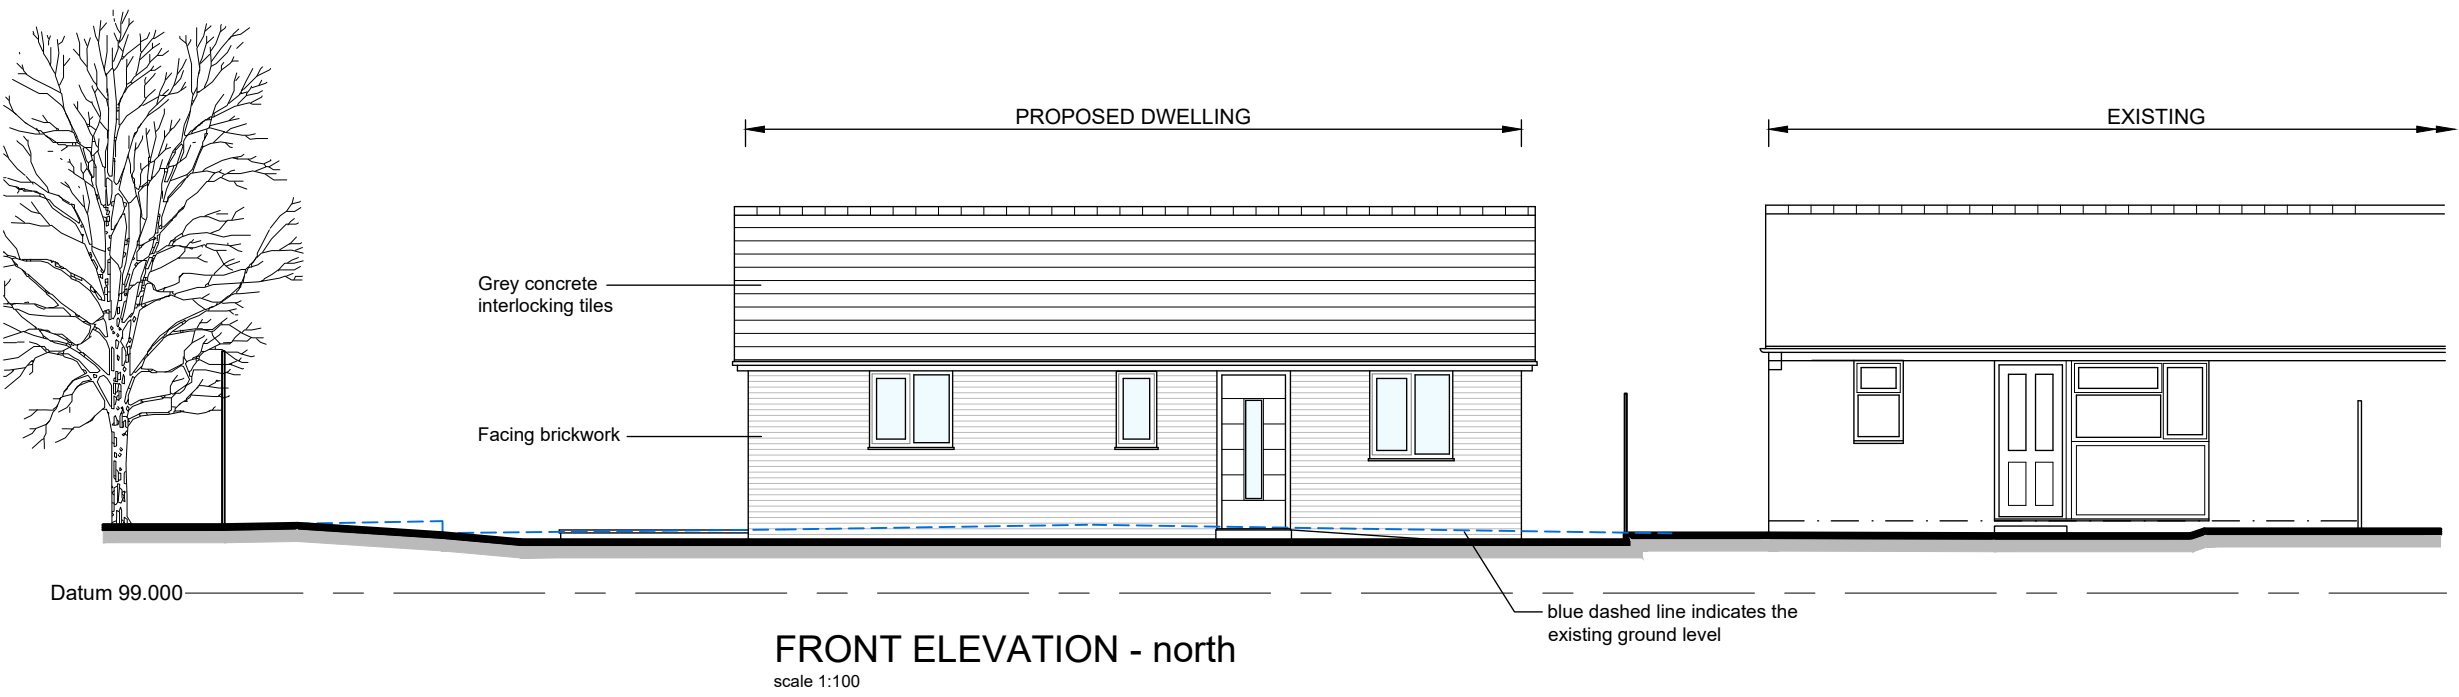

FLOOR PLAN
scale 1:100

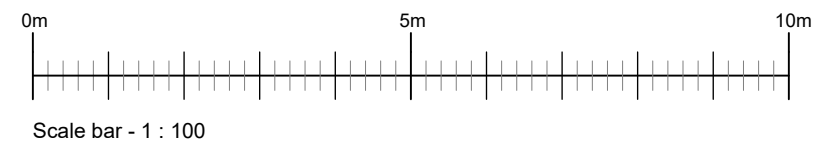

A2 sheet size		
C	PROPOSED DWELLING MOVED EASTWARDS 400MM	02.10.25
B	A BIRD BOX AND BEE BRICK ADDED	08.02.24
A	RENDER CHANGED TO BRICKWORK	22.01.24
REV.	DESCRIPTION	DATE
 creative designs 1 Butts Close, Aynho, Banbury, Oxon, OX17 3AE. Telephone - 07787 402018		
CLIENT / SITE ADDRESS Mr Lapper, Land adjacent to 5 Leys Close, Wroxton, Banbury, Oxon, OX15 6QP.		
PROJECT PROPOSED DETACHED DWELLING		
DRAWING TITLE FLOOR PLAN AND ELEVATIONS AS PROPOSED		
SCALE 1:100	DATE 05.09.23	
DRAWN BY JDL	APPROVED BY JB	
DRAWING NUMBER 22-25-SK3	REV C	
© COPYRIGHT RULES APPLY.		