



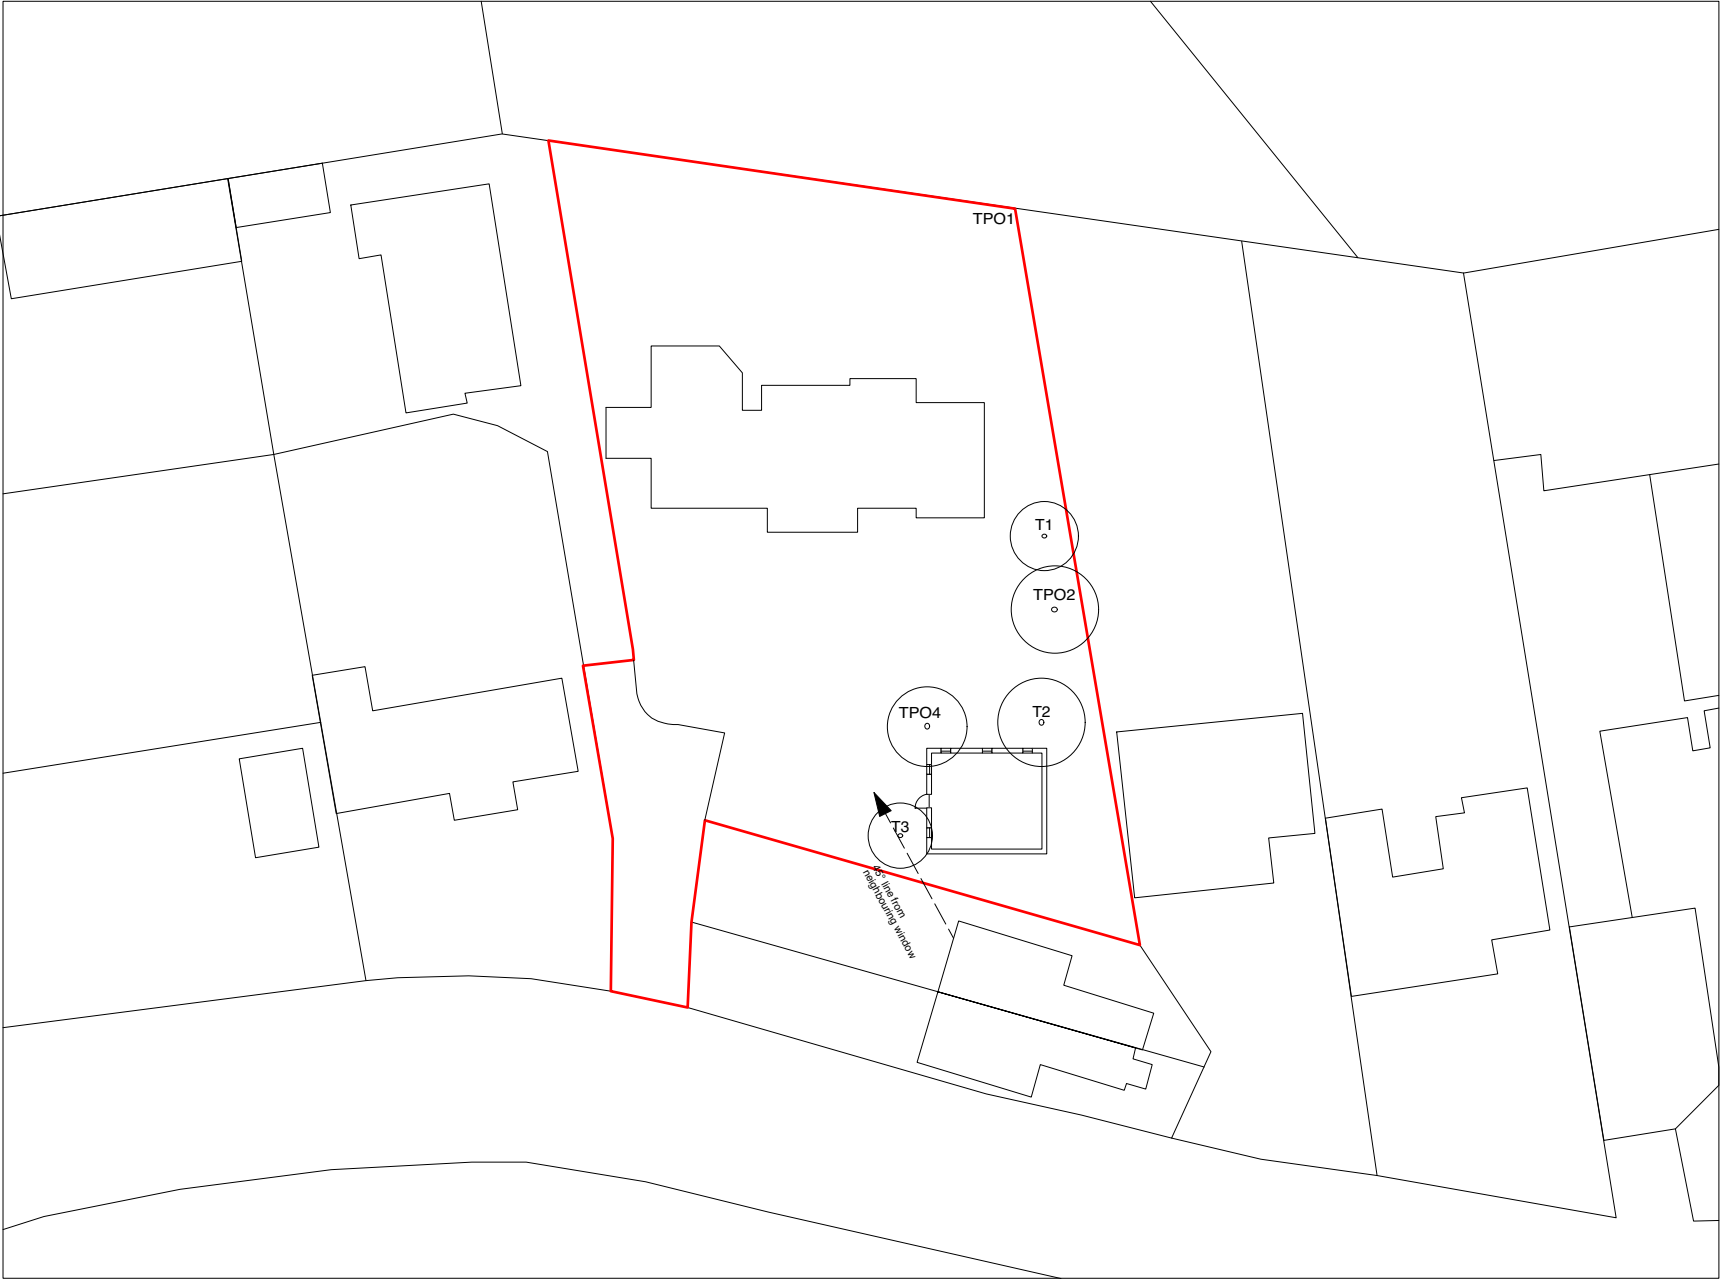

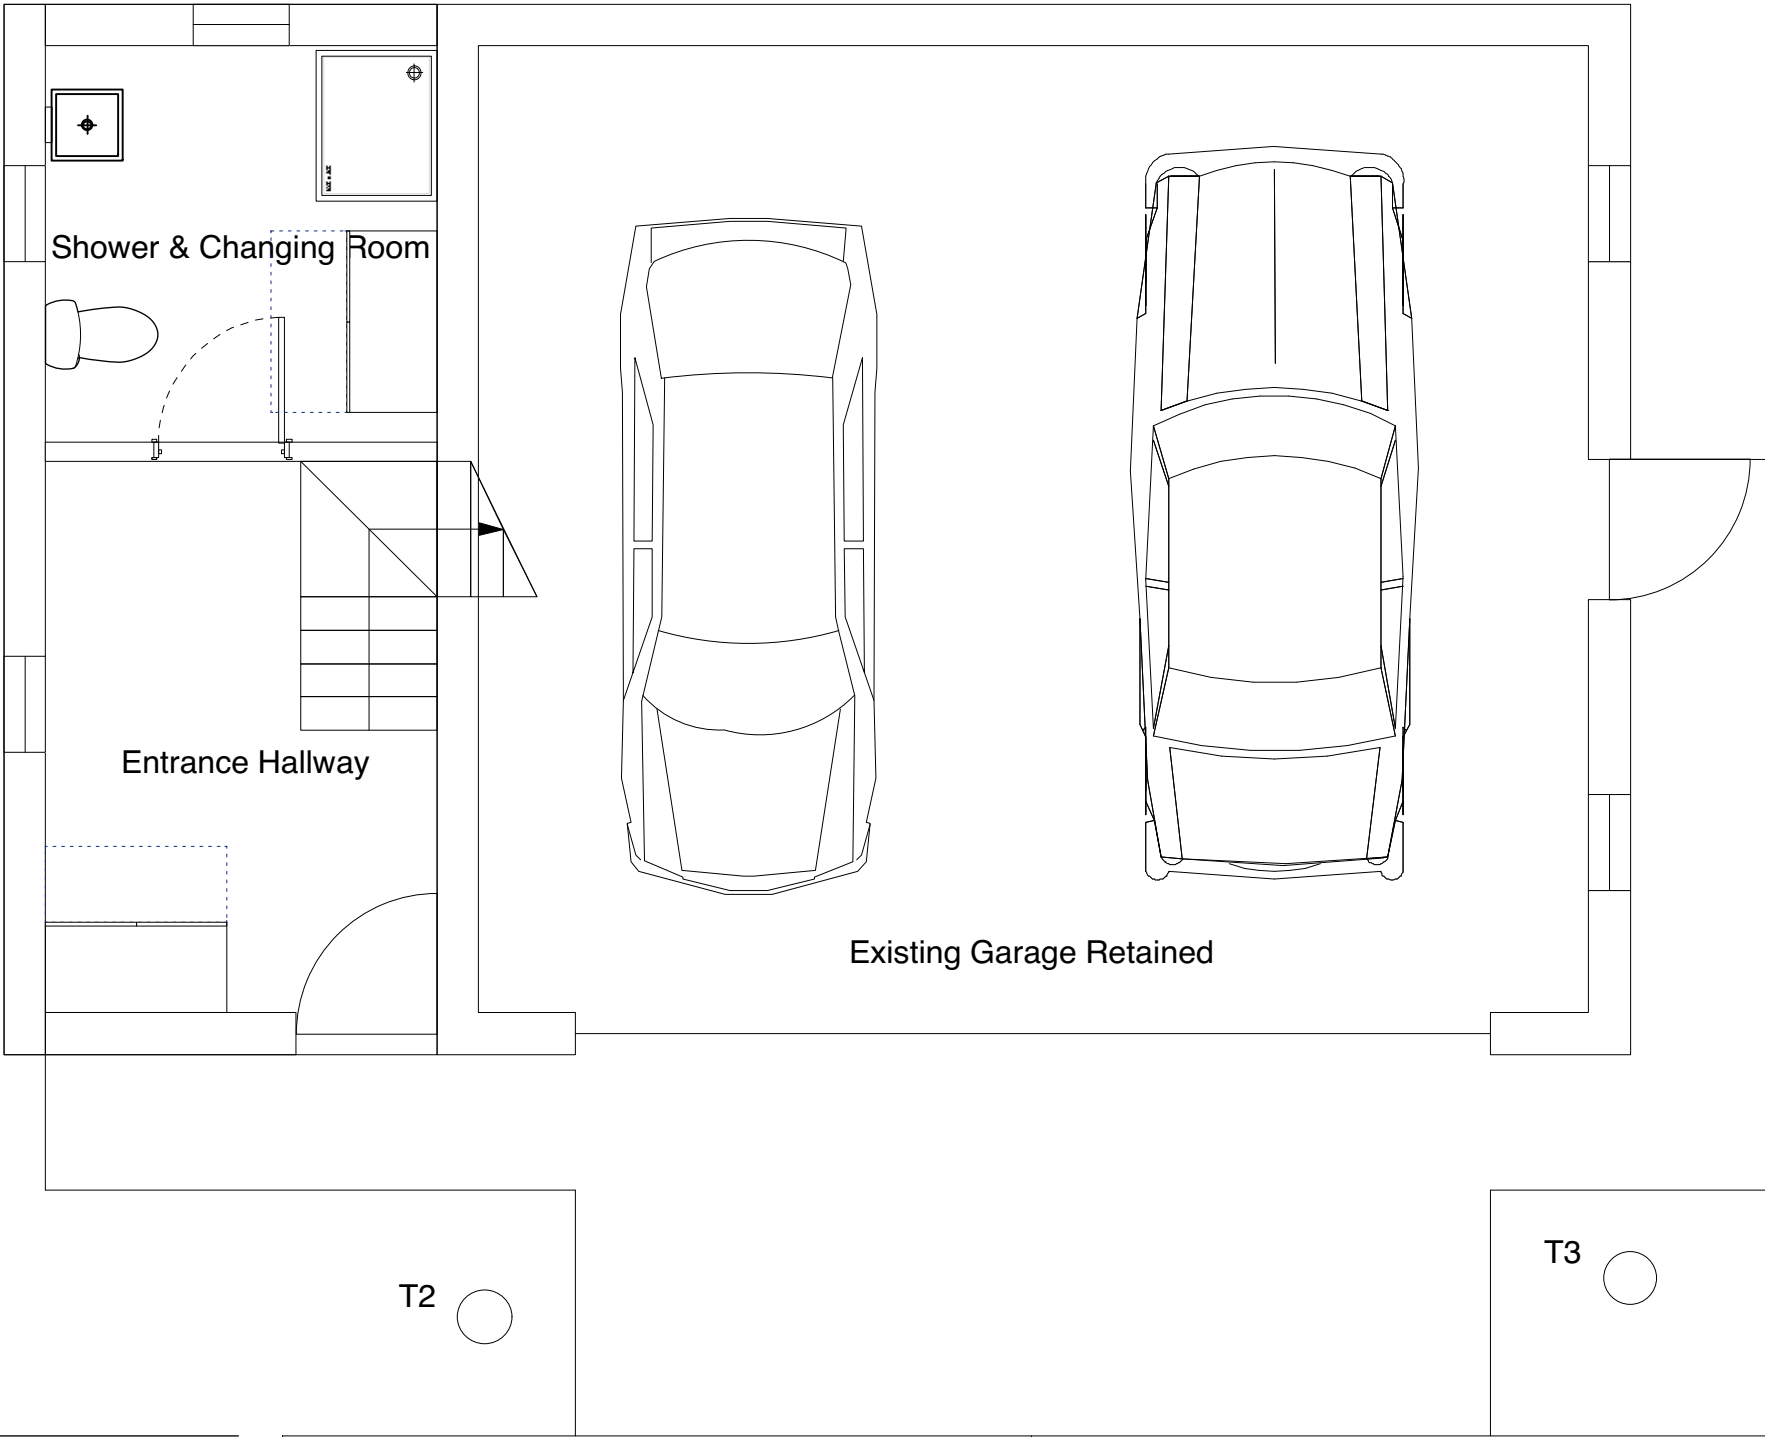

KGH Studios

Brentwood, Essex, CM14 4SS
T|+44(0)7891607497 E|kghestudios@gmail.com
© copyright KGH Studios Ltd

This drawing is prepared solely for design and planning submission purposes. It is not intended or suitable for either Building Regulations or Construction purposes and should not be used for such.


Client
N. Grayston

Project
87 Plaistow Lane, Bromley, BR1 3AR

Status
-

Drawing
Proposed Ground Floor Plan

Drawing Number	Revision	Scale	Page size
045 - FP - 011		1:50	A3

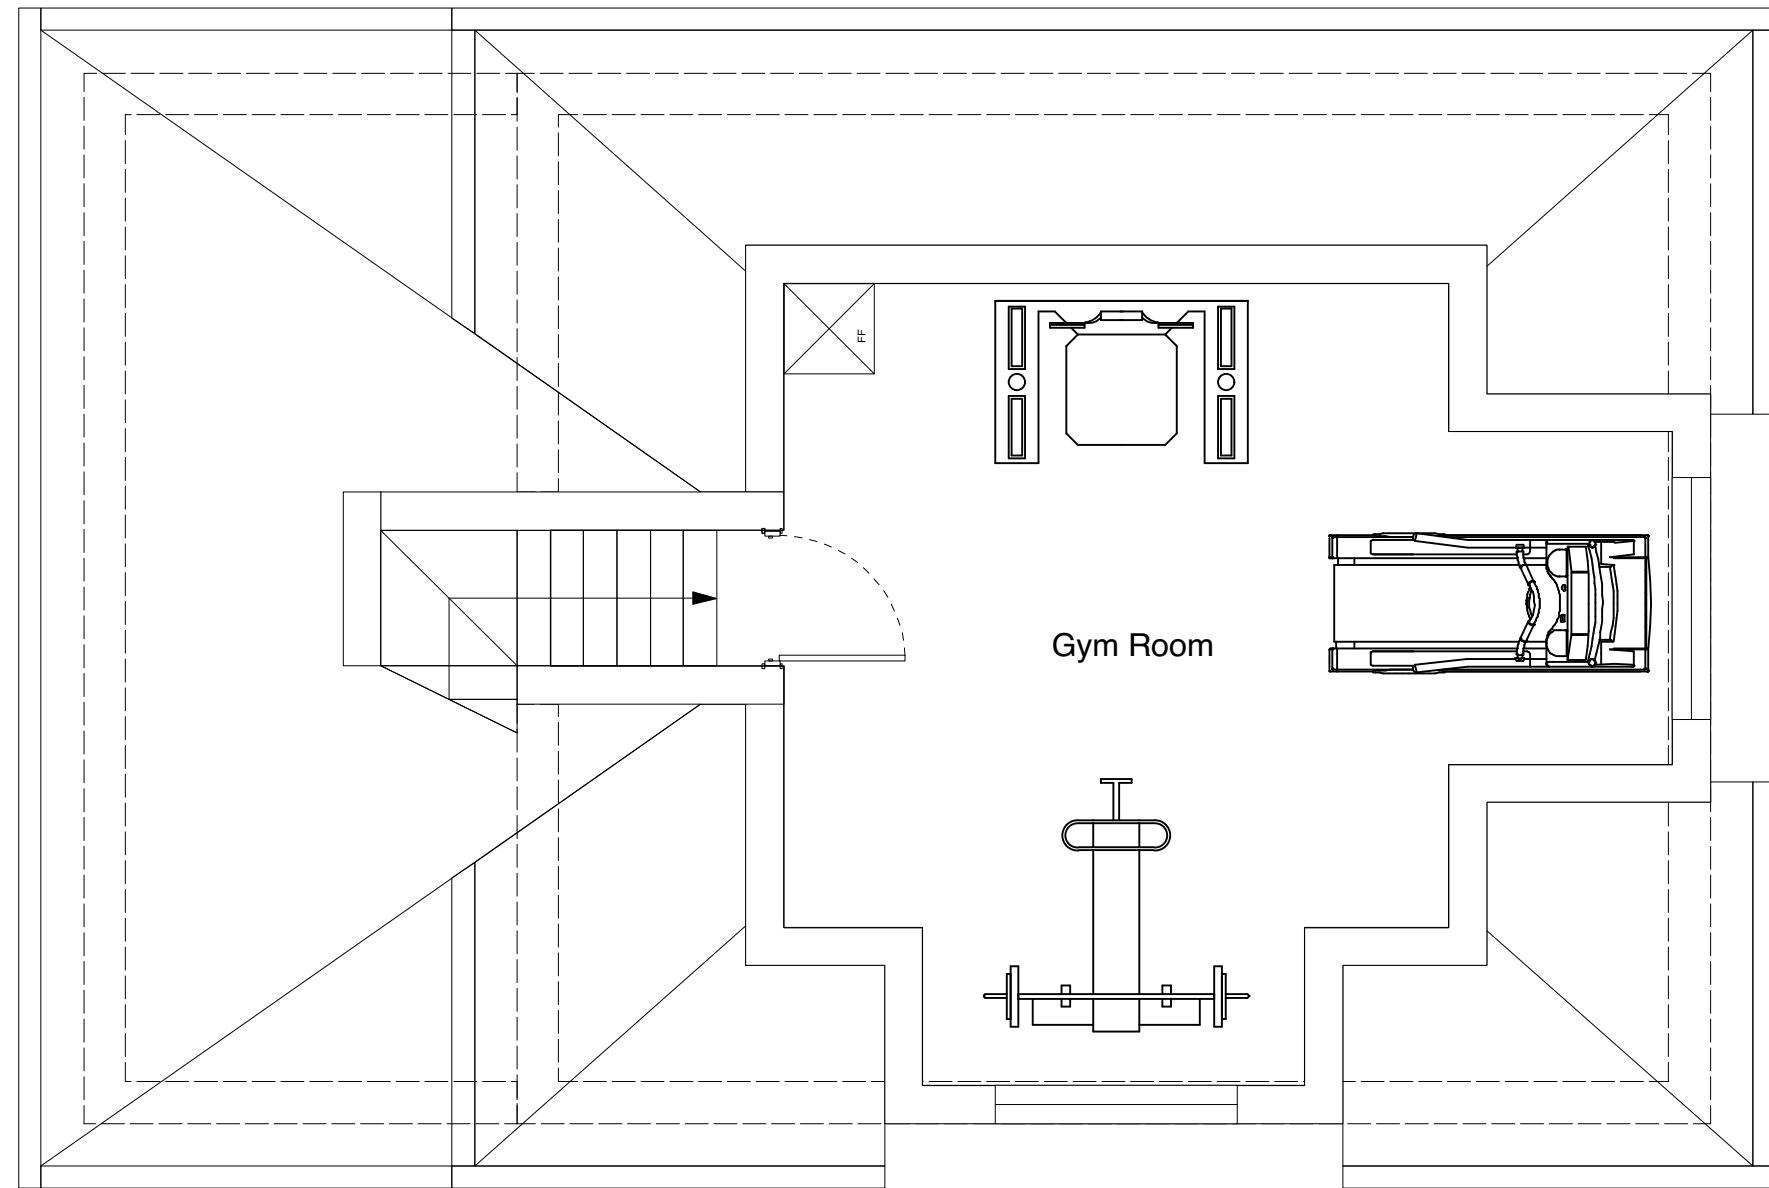

T2

T3

KGH Studios

Brentwood, Essex, CM14 4SS
T|+44(0)7891607497 E|kghestudios@gmail.com
© copyright KGH Studios Ltd

This drawing is prepared solely for design and planning submission purposes. It is not intended or suitable for either Building Regulations or Construction purposes and should not be used for such.

Client

N. Grayston

Project

87 Plaistow Lane, Bromley, BR1 3AR

Status

-

Drawing

Proposed First Floor Plan

Drawing Number

045 - FP - 012


Revision

Scale

1:50

Page size

A3

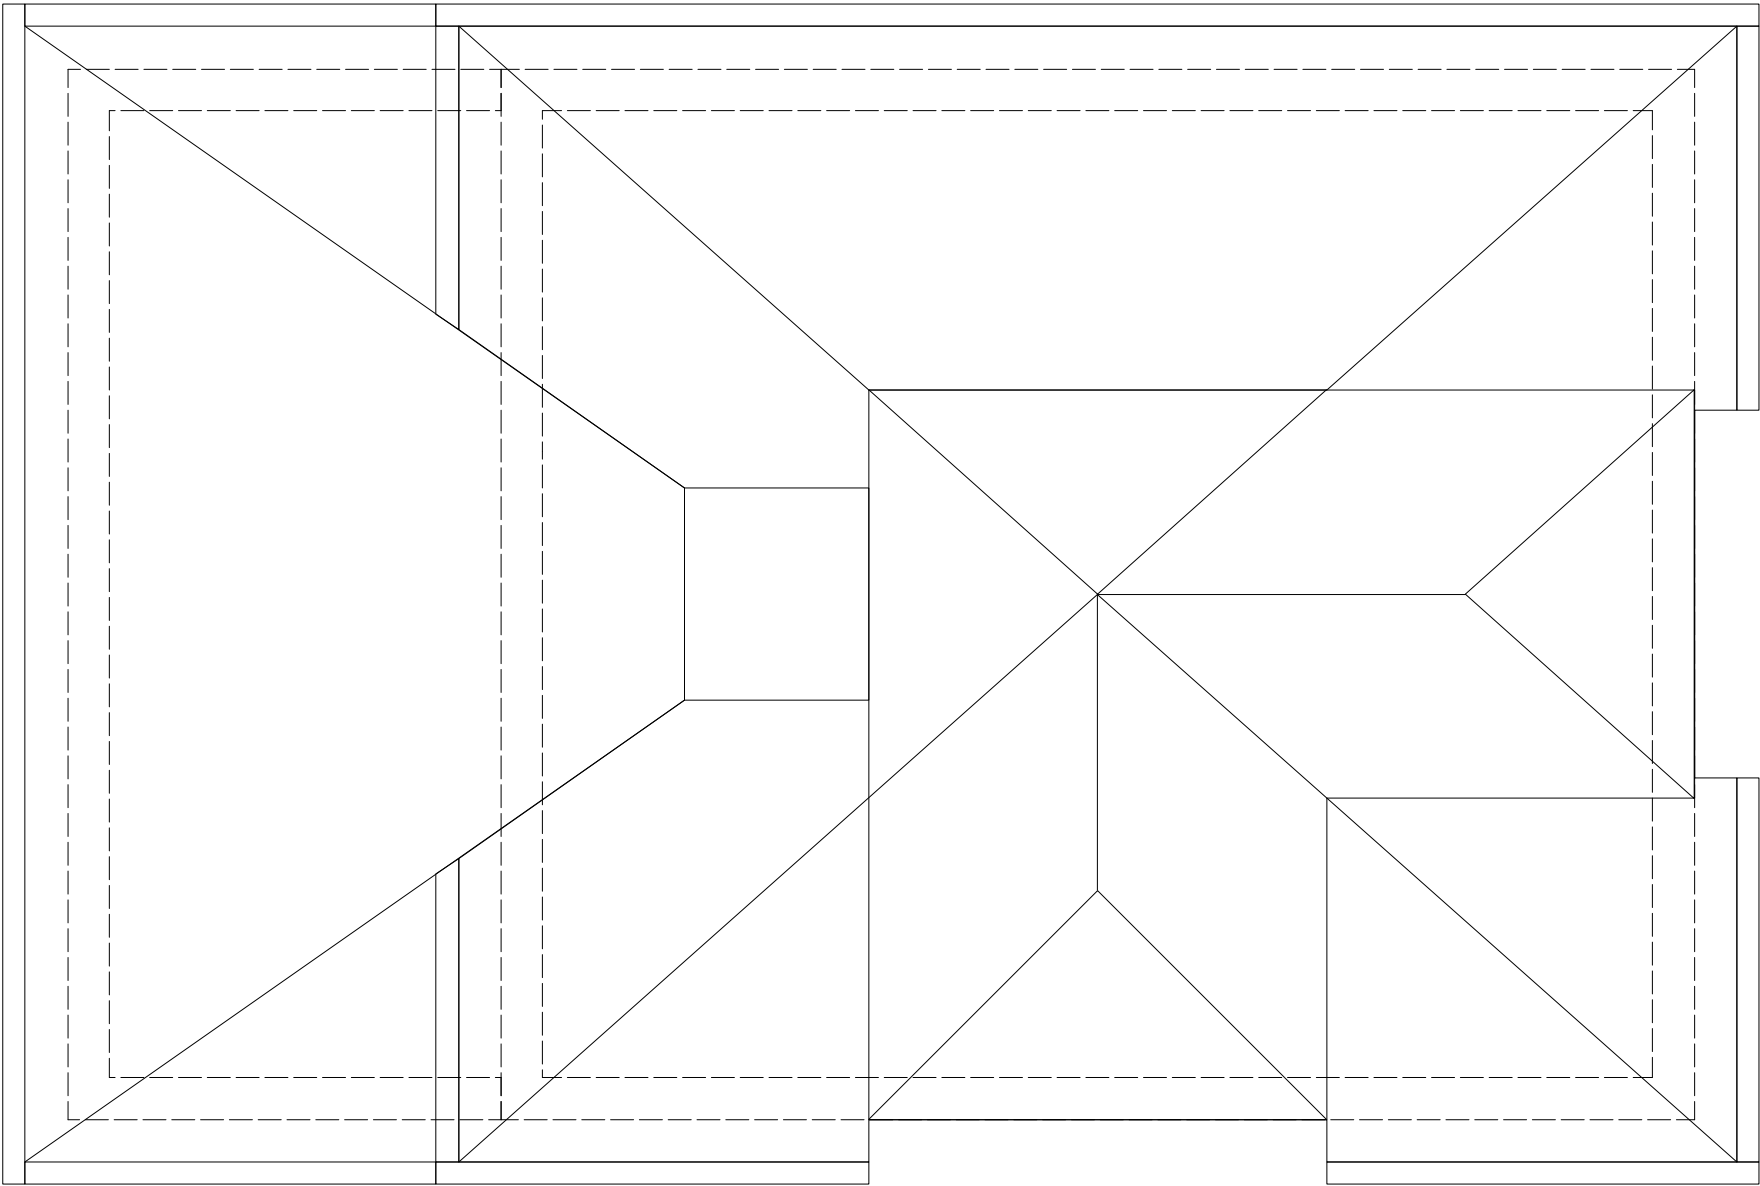

45° line of neighbouring window

11m

KGH Studios

Brentwood, Essex, CM14 4SS
T|+44(0)7891607497 E|kghstudios@gmail.com
© copyright KGH Studios Ltd

This drawing is prepared solely for design and planning submission purposes. It is not intended or suitable for either Building Regulations or Construction purposes and should not be used for such.

Client
N. Grayston

Project
87 Plaistow Lane, Bromley, BR1 3AR

Status
-



Drawing
Proposed Roof Plan

Drawing Number
045 - FP - 013

Revision

Scale
1:50

Page size
A3

  

KGH Studios

Brentwood, Essex, CM14 4SS
T|+44(0)7891607497 E|kghestudios@gmail.com
© copyright KGH Studios Ltd

This drawing is prepared solely for design and planning submission purposes. It is not intended or suitable for either Building Regulations or Construction purposes and should not be used for such.

Client

N. Grayston

Project

87 Plaistow Lane, Bromley, BR1 3AR

Status

-

Drawing

Proposed Front Elevation

Drawing Number

045 - FP - 014


Revision

Scale

1:50

Page size

A3

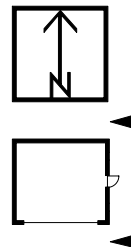

KGH Studios

Brentwood, Essex, CM14 4SS
T|+44(0)7891607497 E|kghestudios@gmail.com
© copyright KGH Studios Ltd

This drawing is prepared solely for design and planning submission purposes. It is not intended or suitable for either Building Regulations or Construction purposes and should not be used for such.

Client

N. Grayston

Project

87 Plaistow Lane, Bromley, BR1 3AR

Status

-

Drawing

Proposed Side Elevation

Drawing Number

045 - FP - 015


Revision

Scale

1:50

Page size

A3

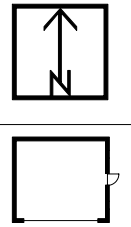

KGH Studios

Brentwood, Essex, CM14 4SS
T|+44(0)7891607497 E|kghestudios@gmail.com
© copyright KGH Studios Ltd

This drawing is prepared solely for design and planning submission purposes. It is not intended or suitable for either Building Regulations or Construction purposes and should not be used for such.

Client

N. Grayston

Project

87 Plaistow Lane, Bromley, BR1 3AR

Status

-

Drawing

Proposed Rear Elevation

Drawing Number

045 - FP - 016


Revision

Scale

1:50

Page size

A3

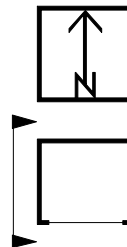

KGH Studios

Brentwood, Essex, CM14 4SS
T|+44(0)7891607497 E|kghestudios@gmail.com
© copyright KGH Studios Ltd

This drawing is prepared solely for design and planning submission purposes. It is not intended or suitable for either Building Regulations or Construction purposes and should not be used for such.

Client

N. Grayston

Project

87 Plaistow Lane, Bromley, BR1 3AR

Status

-

Drawing

Proposed Side Elevation 2

Drawing Number

045 - FP - 017



Revision

Scale

1:50

Page size

A3

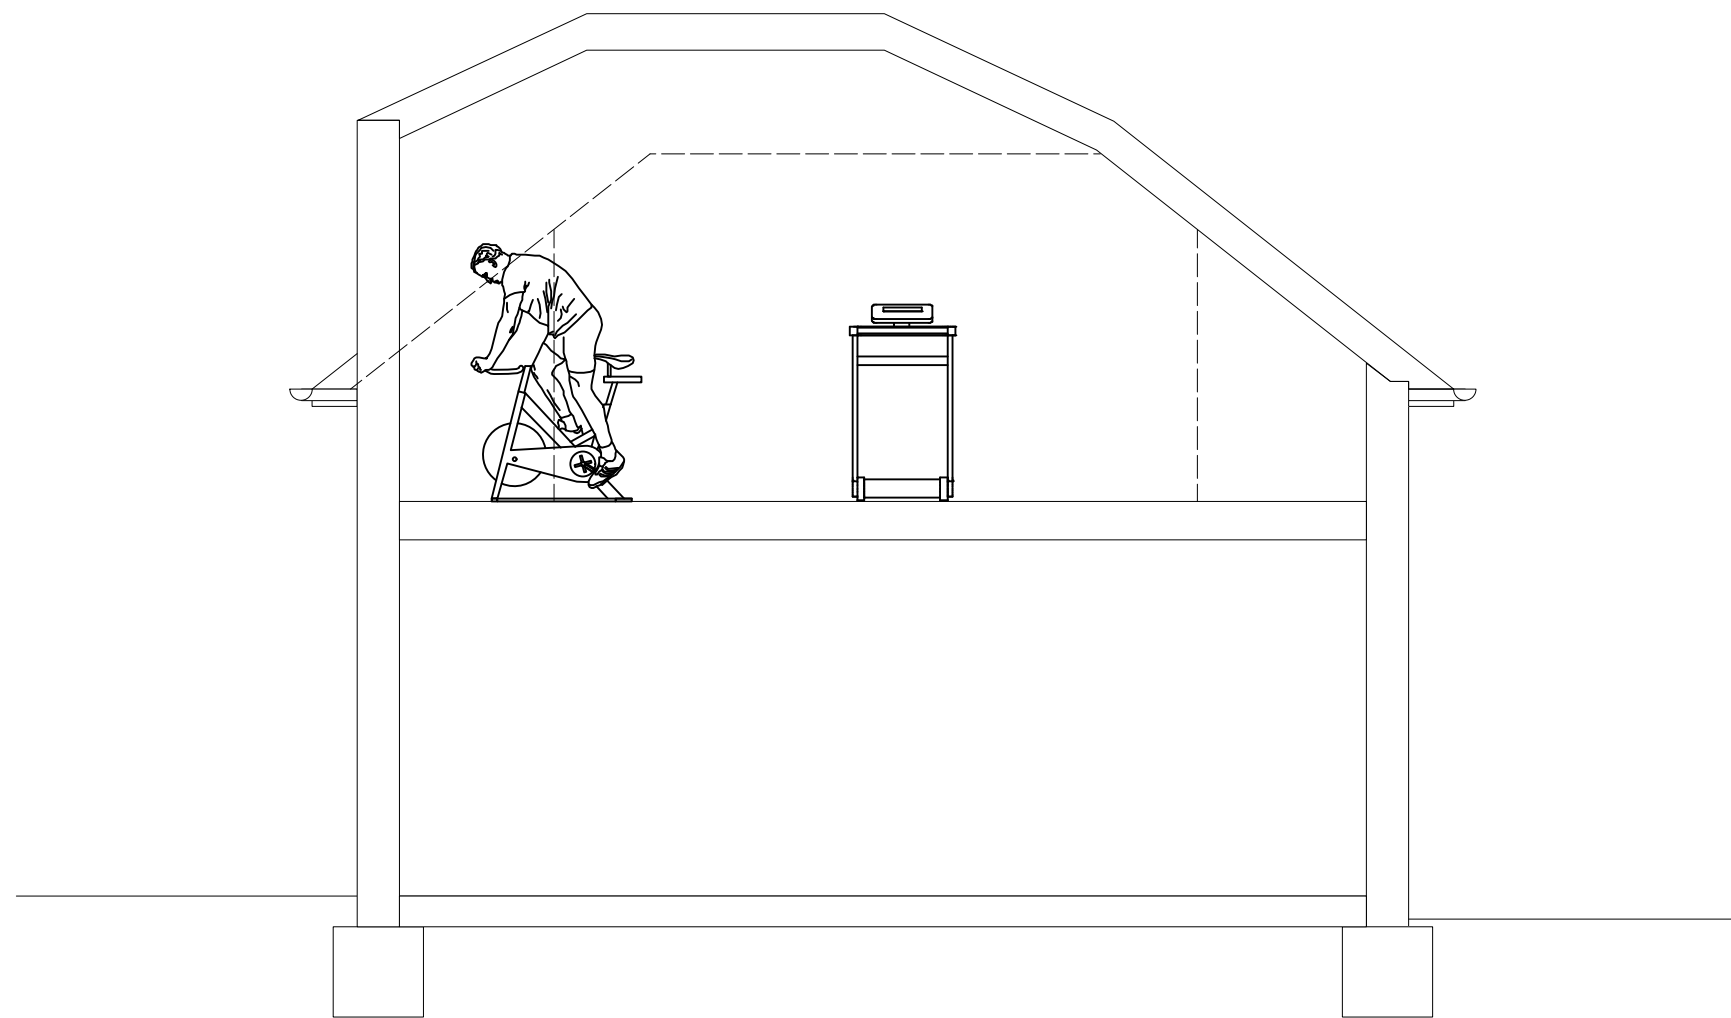 

KGH Studios

Brentwood, Essex, CM14 4SS
T|+44(0)7891607497 E|kghestudios@gmail.com
© copyright KGH Studios Ltd

This drawing is prepared solely for design and planning submission purposes. It is not intended or suitable for either Building Regulations or Construction purposes and should not be used for such.

Client

N. Grayston

Project

87 Plaistow Lane, Bromley, BR1 3AR

Status

-

Drawing

Proposed Section AA

Drawing Number

045 - FP - 018

Revision




Scale

1:50

Page size

A3

0 0.5 1 1.5 2 2.5
SCALE 1:50

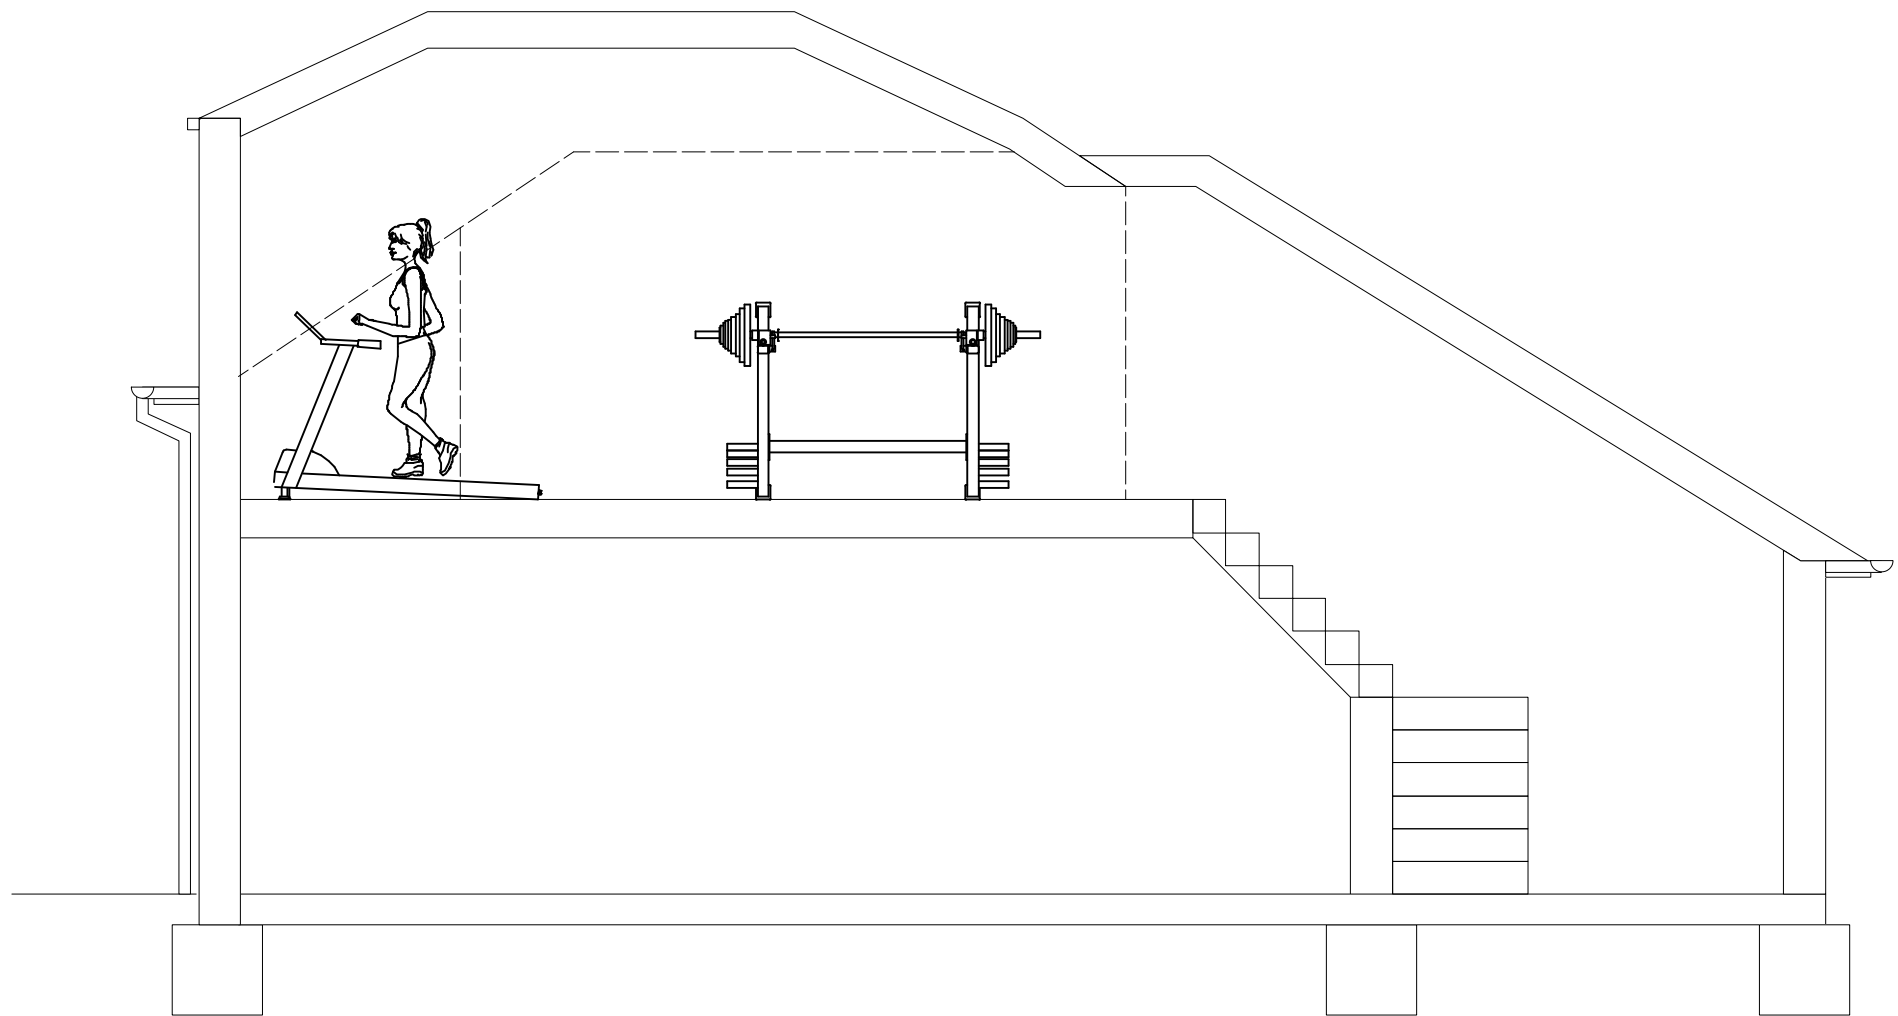  

KGH Studios

Brentwood, Essex, CM14 4SS
T|+44(0)7891607497 E|kgfstudios@gmail.com
© copyright KGH Studios Ltd

This drawing is prepared solely for design and planning submission purposes. It is not intended or suitable for either Building Regulations or Construction purposes and should not be used for such.

Client

N. Grayston

Project

87 Plaistow Lane, Bromley, BR1 3AR

Status

-

Drawing

Proposed Section BB

Drawing Number

045 - FP - 019

Revision

Scale

1:50

Page size

A3