

CHARMILL

RESIDENTIAL



Hill Street, Mayfair W1

£650



1



1



0



E

Hill Street



Description

A well-proportioned studio apartment on the 8th floor of this beautiful red brick building, situated in the heart of Mayfair. The property spans across 291 sq ft and comprises a large living room area, modern bathroom and a unique kitchenette. The property further benefits from access to a private gated communal garden, lift service, superfast broadband, CCTV and on-site building manager.

The apartment provides great transport links including Green Park (Jubilee, Piccadilly & Victoria lines), Bond Street (Jubilee & Central line) and Marble Arch (Central line) stations - all within a short stroll away.

- Newly furnished
- Access to a private gated communal garden
- Lift service and CCTV
- Superfast Broadband
- Pet friendly
- Flexible rental terms





Floor Plan




Approx. Gross Internal Area*
290 ft² - 26.94 m²


*As Defined by the RICS - Code of Measuring Practice

Property Details: Flat 89 39 Hill Street Mayfair W1J 5LZ	Surveyed and Drawn By: BKR Sunnyhill House 3-7 Sunnyhill Road London, SW16 2UG Tel: 0845 257 2023 Fax: 0845 257 2024 info@bkrfloorplans.co.uk www.bkrfloorplans.co.uk C. BKR 2016
SCALE 1:100 @ A4	
Plans Drawn: 03.08.2016	

Area Map

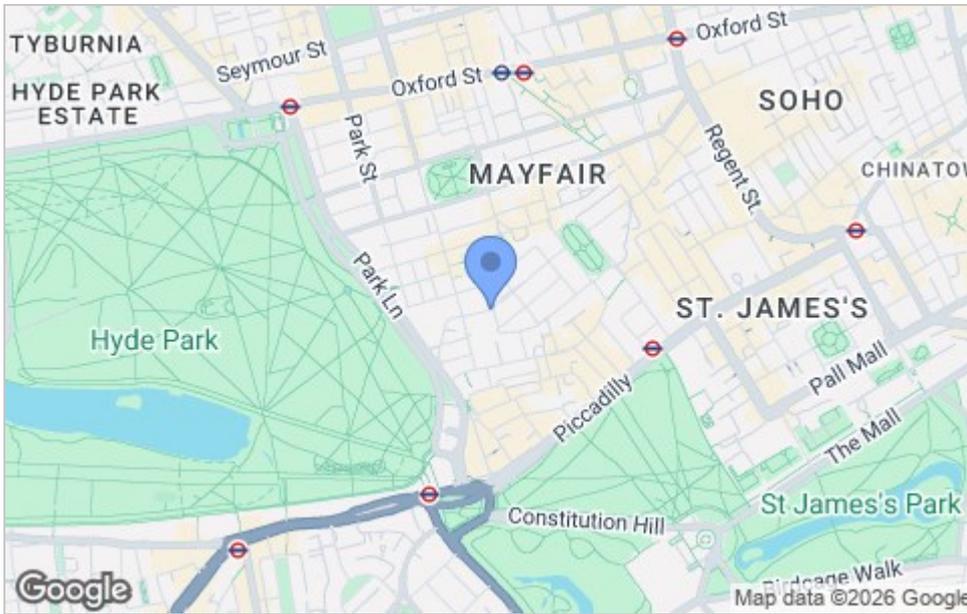

Energy Efficiency Graph

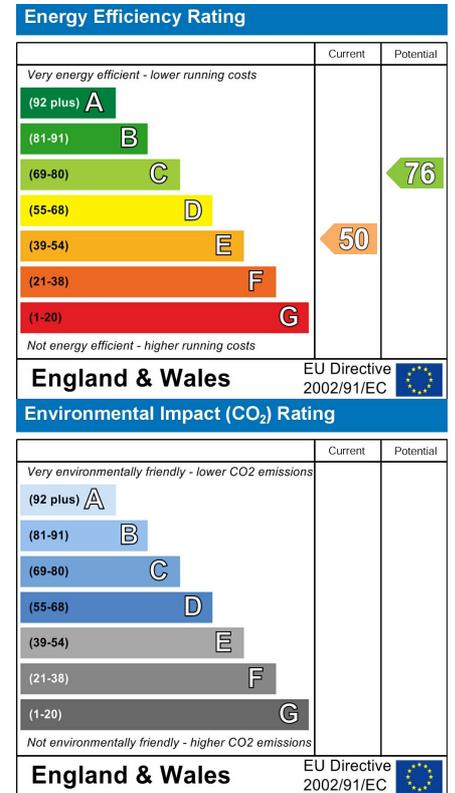

Viewing

Please contact us on 020 7046 6275 if you wish to arrange a viewing appointment for this property or require further information.



These particulars, whilst believed to be accurate are set out as a general outline only for guidance and do not constitute any part of an offer or contract. Intending purchasers should not rely on them as statements of representation of fact, but must satisfy themselves by inspection or otherwise as to their accuracy. No person in this firm's employment has the authority to make or give any representation or warranty in respect of the property.

020 7046 6275 • sales@charmillresidential.co.uk • 51 Maida Vale, Little Venice, London W9 1SD
charmillresidential.co.uk