


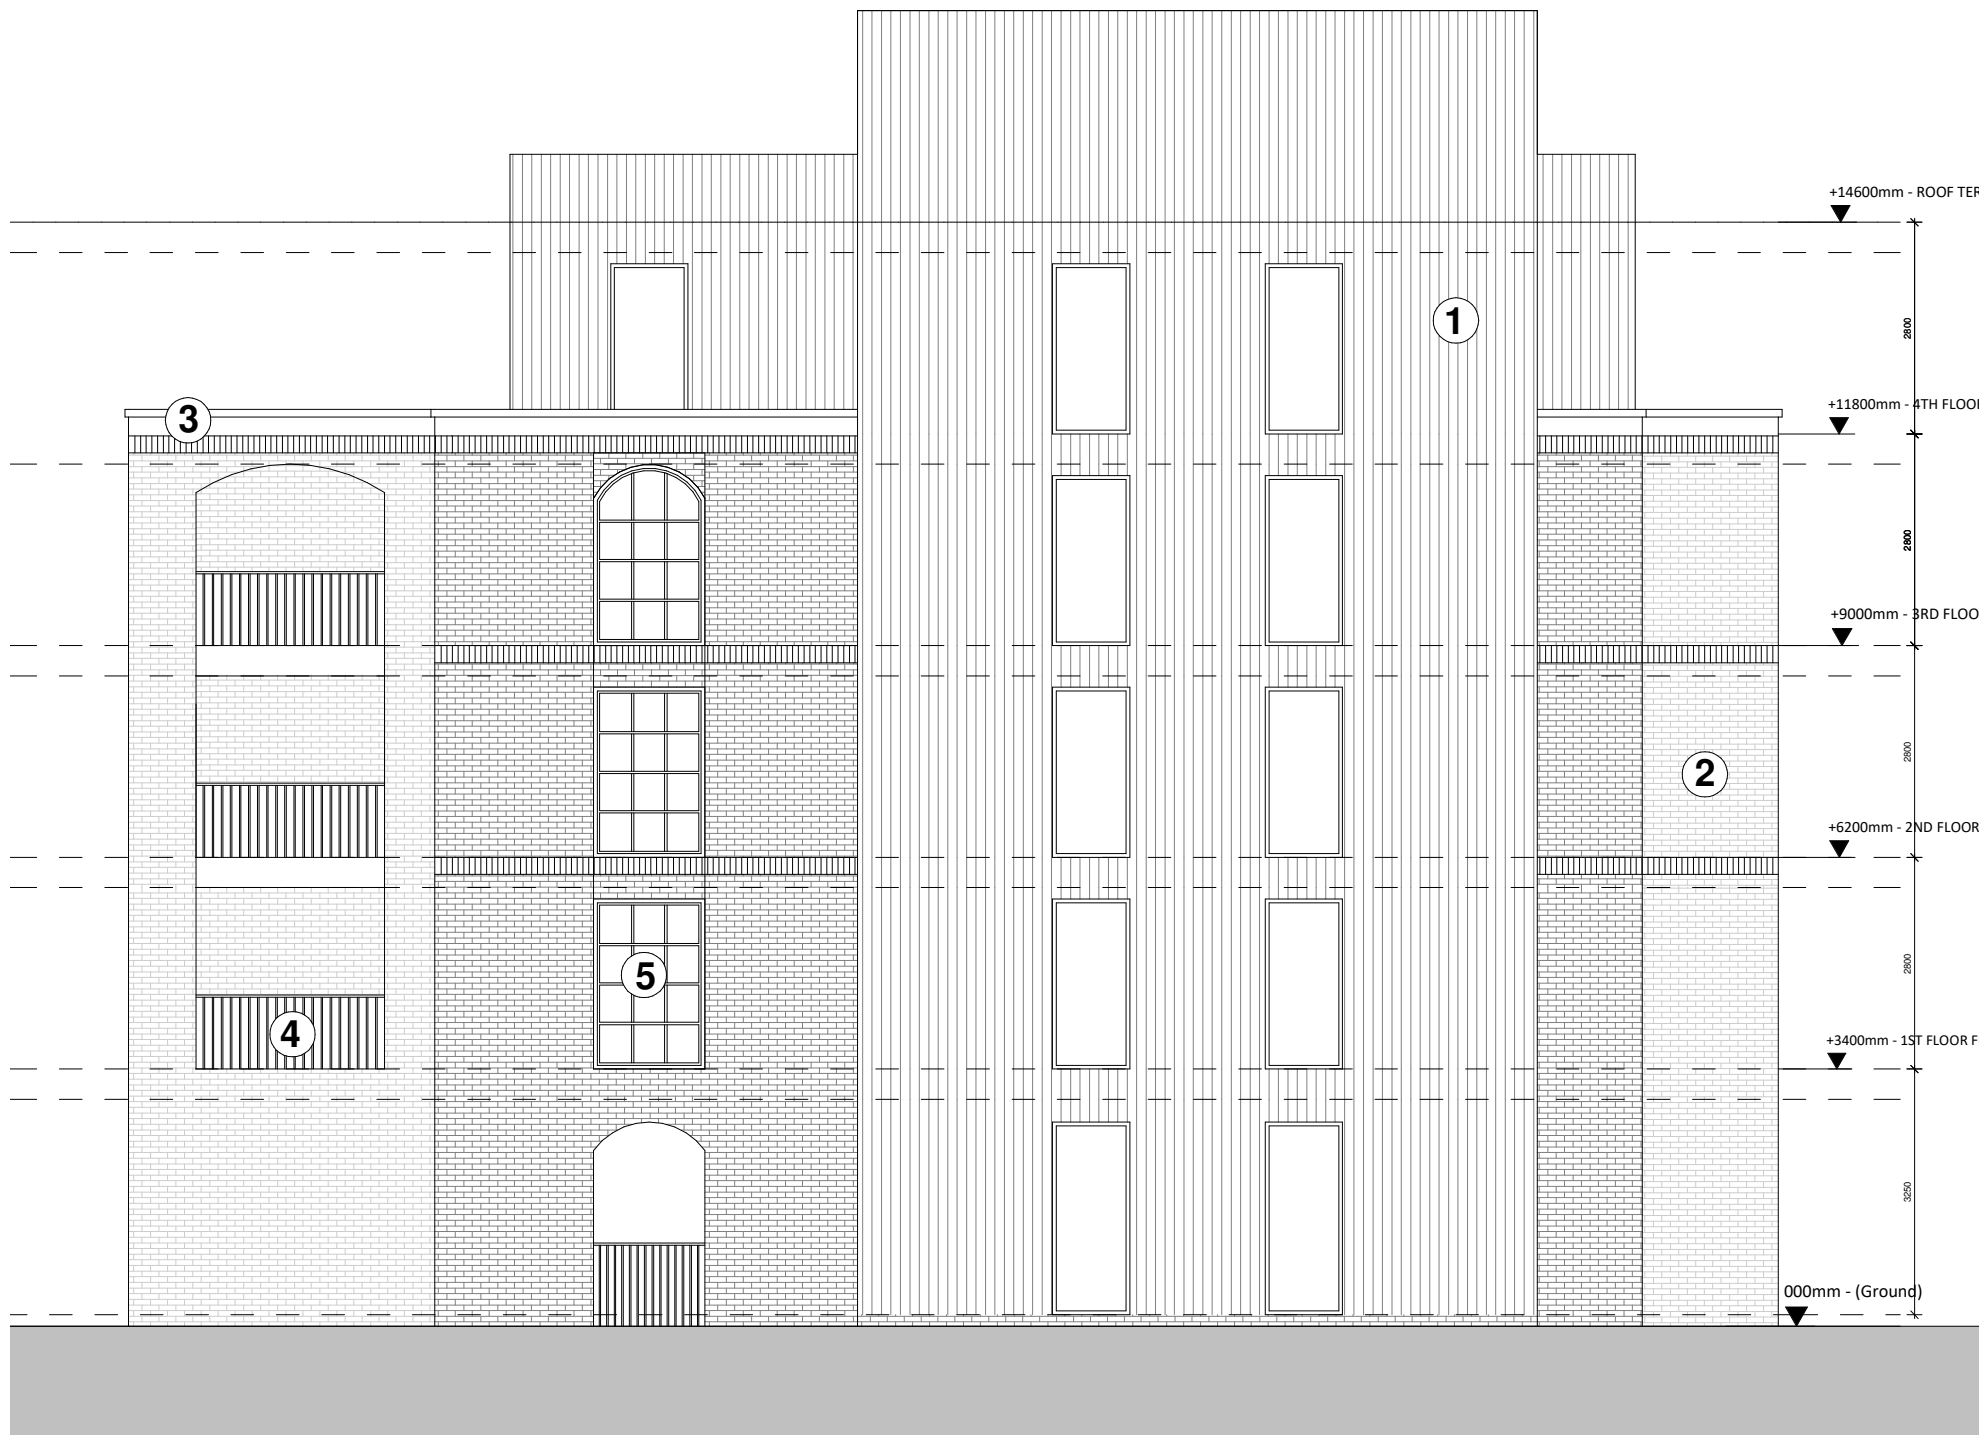


00_Proposed East Elevation
1 : 100



00_Proposed South Elevation
1 : 100



00_Proposed West Elevation
1 : 100

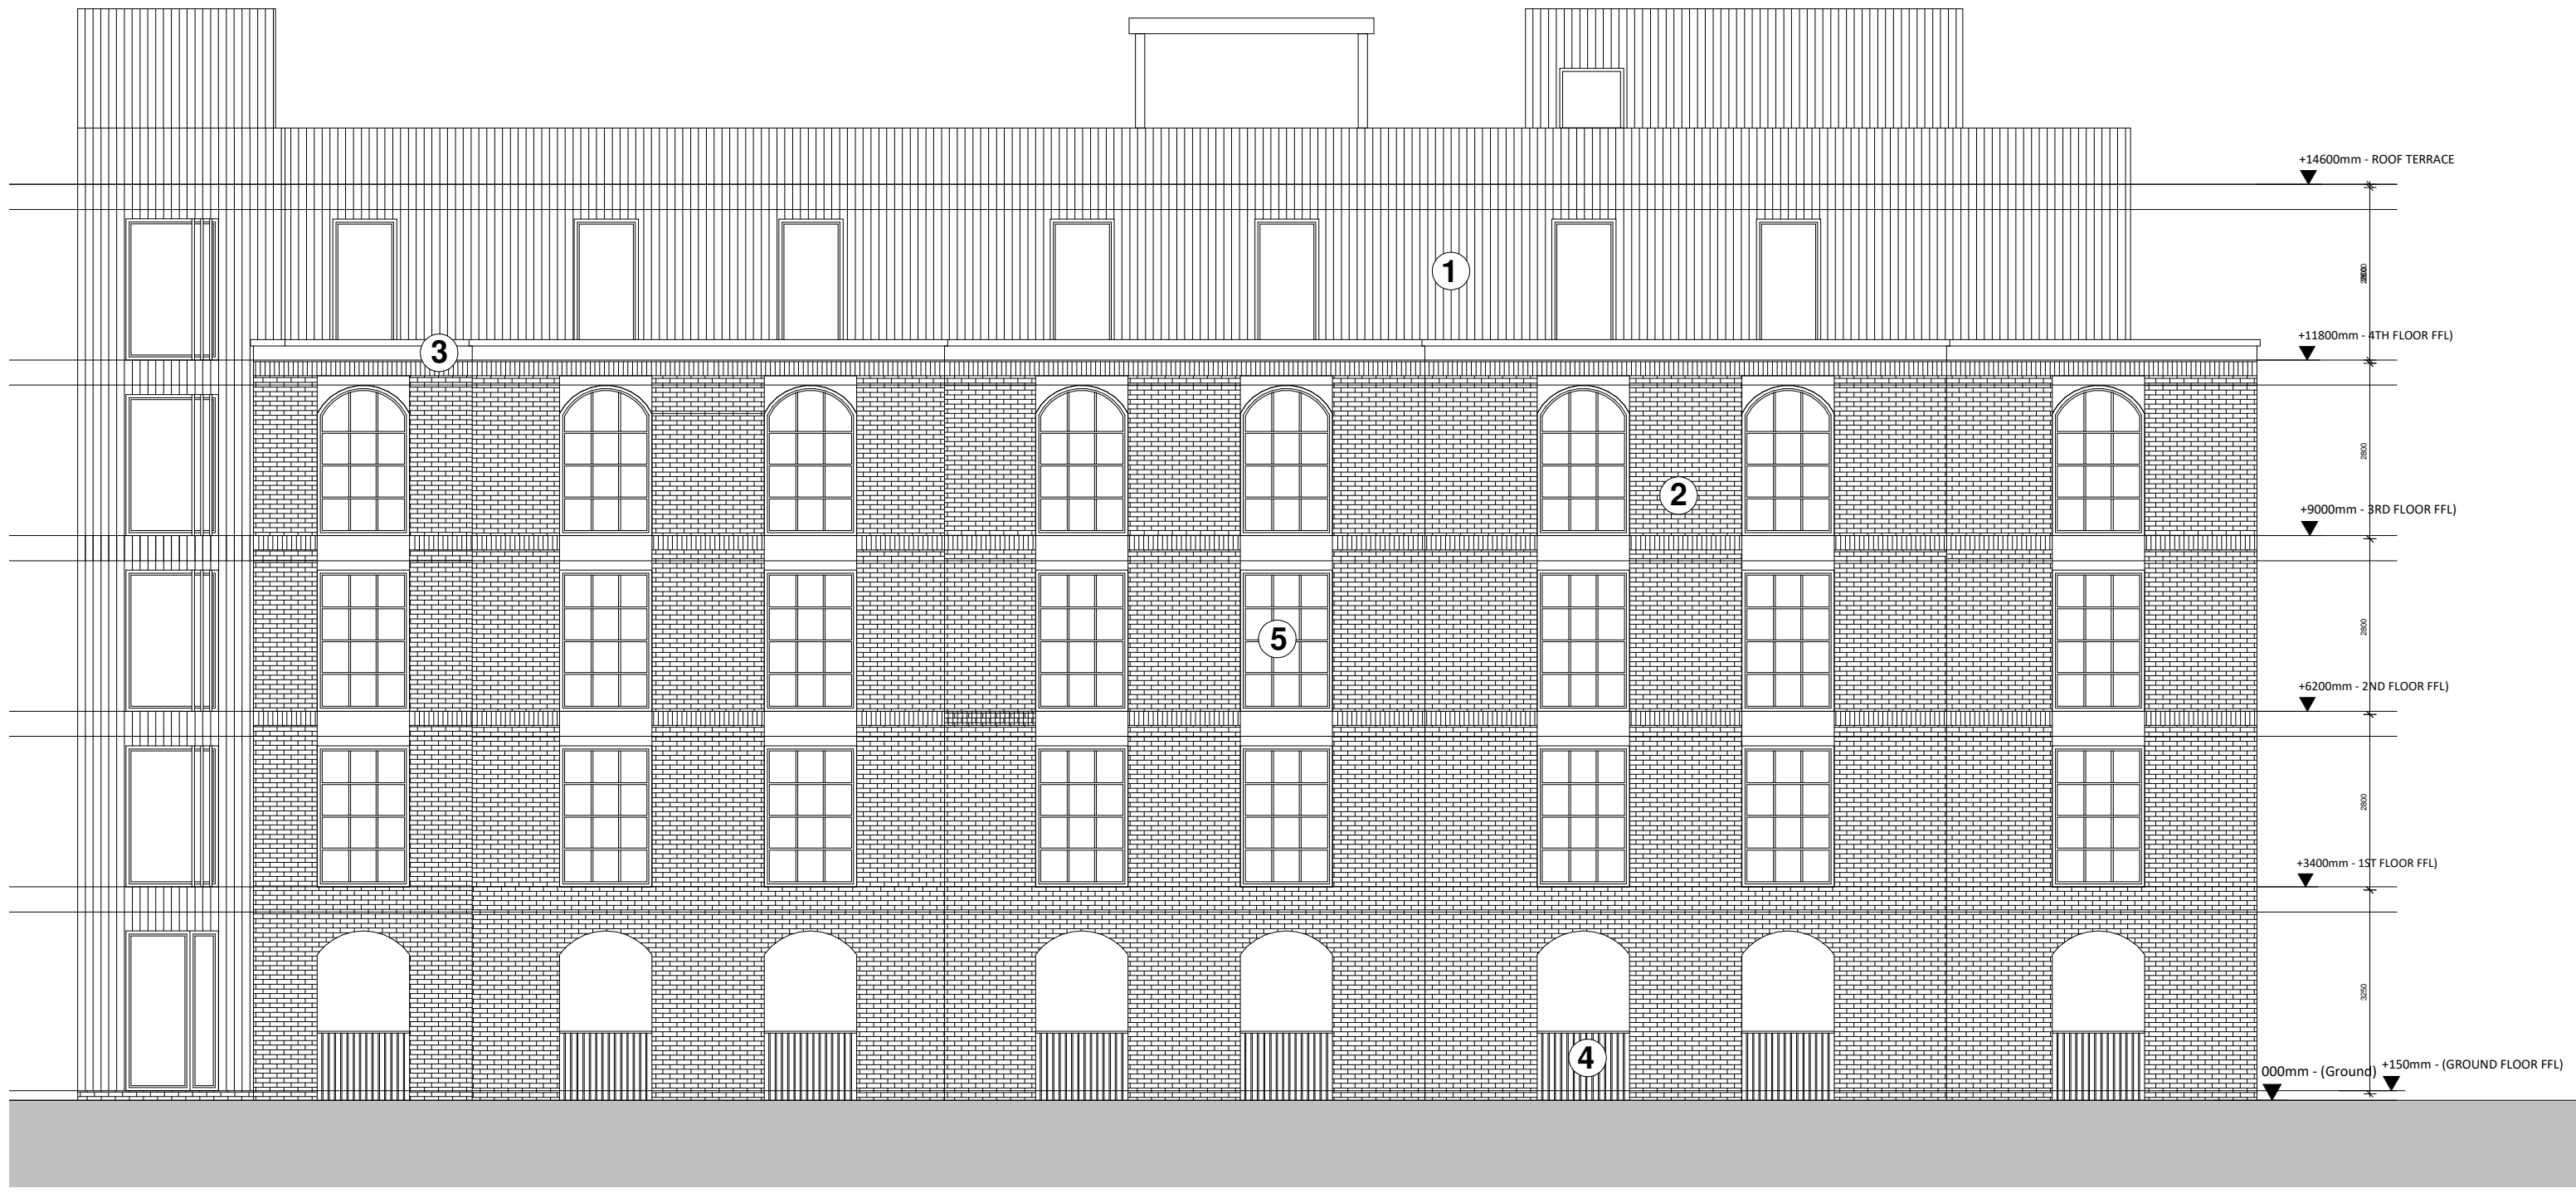

00_Proposed North Elevation
1 : 100

0m 2m 4m 6m 8m 10m

SCALE 1:100

Materials Key

- Zinc Effect Cladding ①
- Red Facing Brick ②
- Terracotta Stone Detail ③
- Black Metal Ironmongery ④
- Aluminium Windows ⑤



ARCH DESIGN LTD

DRAWING TITLE:
Proposed Elevations

PROJECT DESCRIPTION:
Proposed Residential Development

PROJECT ADDRESS:
1-3 Ellen Street, Wigan

Planning Drawing

DATE: Oct 25 Dwg No: Rev.

SCALE: As indicated 25037-107-A