





Front Elevation - House Type A

Scale: 1 : 100

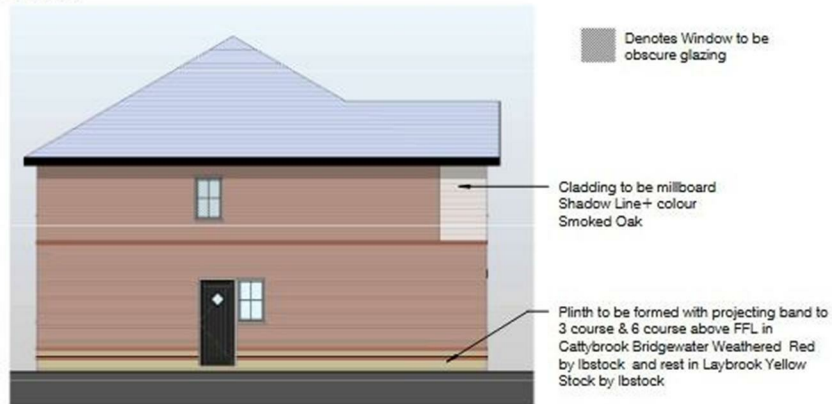

Side (02) Elevation - House Type A

Scale: 1 : 100

 

PROJECT INFORMATION	PROJECT REF:	DRAWING TITLE	STATUS CODE:	PURPOSE OF ISSUE
Proposed Housing Development	24006	Proposed Elevations - House Type A (Sheet 1 of 2)	S0	Work in Progress
50 Mind Heath Road Sandbach	MODEL REF & VERSION:	CUSTOMER:	REFERENCE SHEET:	DATE:
		Mr Allister Boote	10-011	As indicated

Rev.	Description	Date	By	App. By
0	First changed to Hip Roof	05/08/2024	PLV	PLV
1	Reduced Gross Area	20/07/2024	PLV	PLV
2	Layout Revised to be Semi-Detached unit	18/08/2024	PLV	PLV
3	Layouts adjusted to meet M&P	28/01/2024	PLV	PLV
4	Issued for comment	12/02/2024	PLV	PLV

ORIGINAL BY:	DATE:	APPROVED BY:
PLV	12/12/18	Lawrence


DRAWING NUMBER:	PROJECT ID:	ORIGINATOR:	DATE:	U.S.L.:	TYPE:	ROLE:	VERSION:	ES:
24006-RWD-01-XX-DR-A-10-011	E							
PLOT DATE: 05/08/2024 14:02:16		05/08/2024 14:02:16						

R WATSON DESIGN SERVICES LTD.
CHARTERED ARCHITECTURAL TECHNOLOGIST

e: info@rwdats.com m: 07543 552554


@: www.rwdats.com

25 Eaton Lane | Devonham | Northwich | Cheshire | CW9 5SL

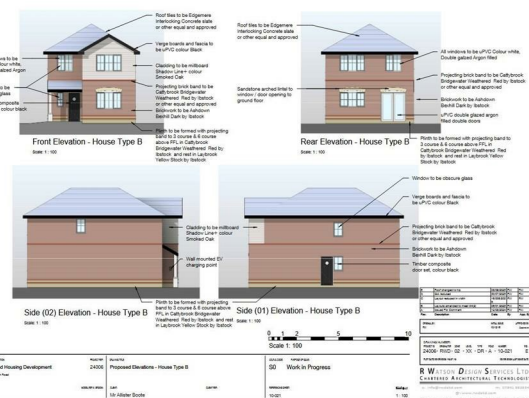

0 Bed
Land - Building Plot
located in

Asking Price £600,000

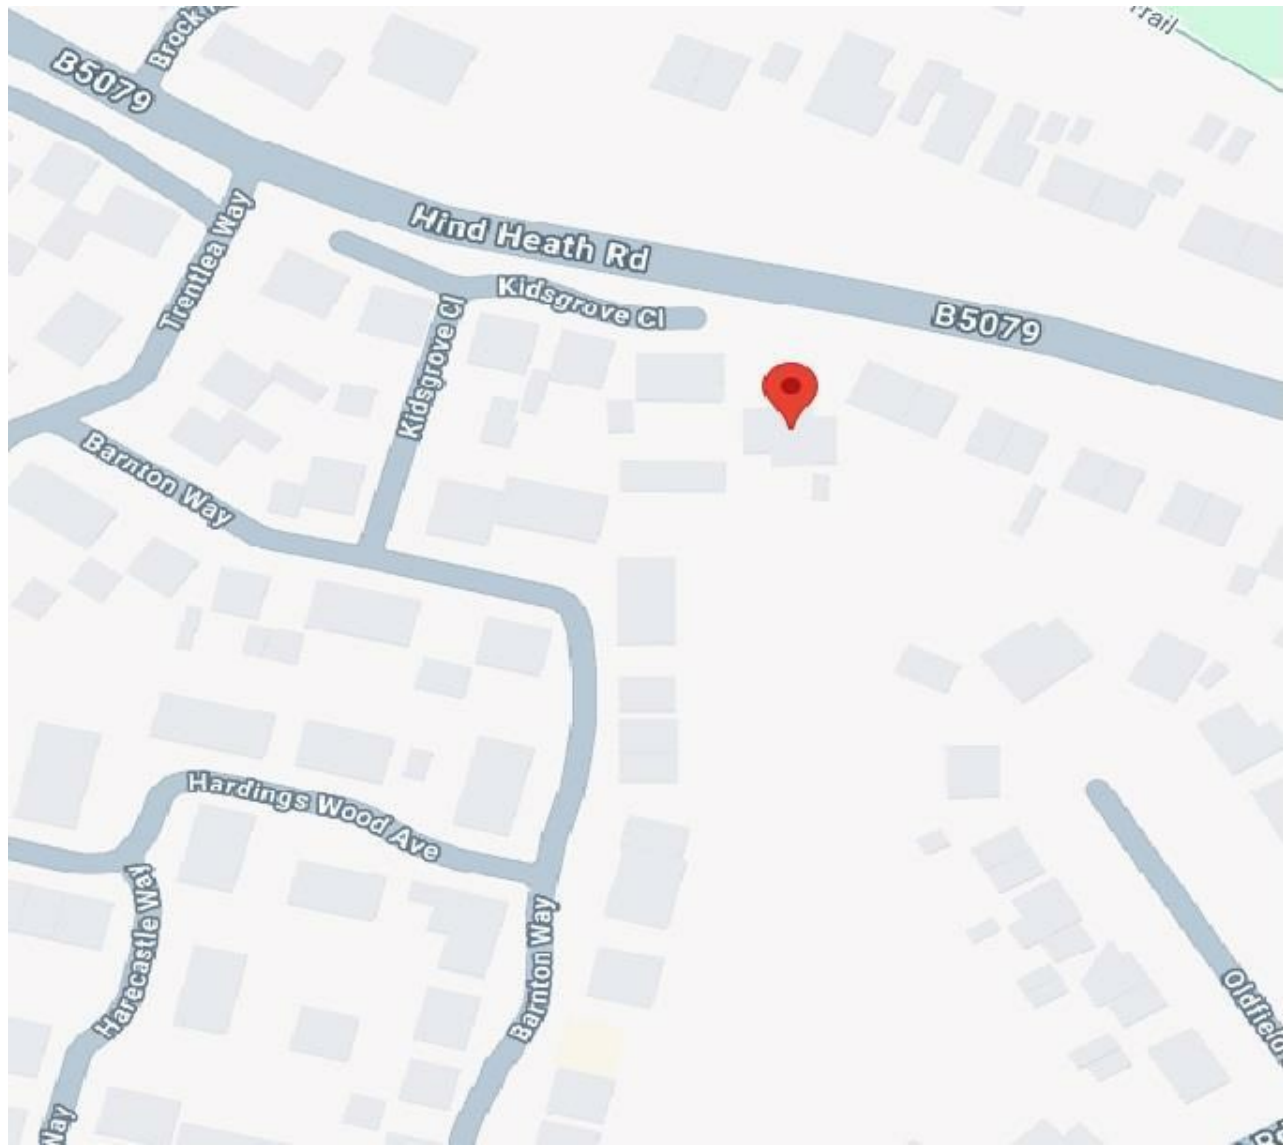

DIRECTIONS

CONTACT

2 High Town
Sandbach
Cheshire
CW11 1GA

E: sales@cheshire-property.com
T: 01270 766656
cheshire-property.com

