


SIDE ELEVATION - west

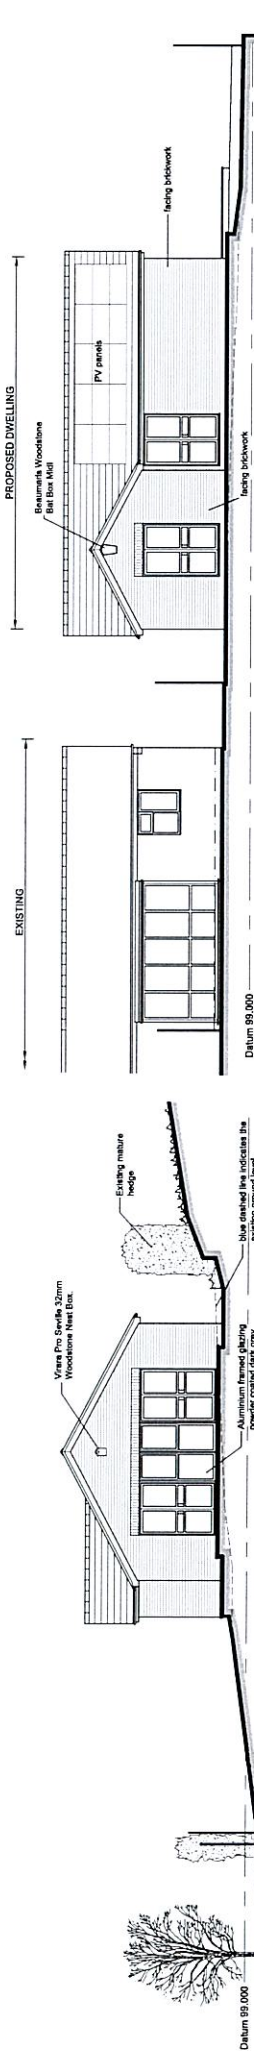

SIDE ELEVATION - east

REAR ELEVATION - south

A2 sheet size

REV.	DESCRIPTION	DATE
C	PROPOSED DWELLING (MADE) DRAWINGS: 400MM	01.10.25
B	A BIRD BOX AND BEE BRICKS ADDED	08.02.24
A	RENDER CHANGED TO BRICKWORK	22.01.24



creative designs

1 Bulls Close, Aynho, Banbury, Oxon, OX17 3AE.
Telephone - 07782 432018


CLIENT / SITE ADDRESS

Mr Lapper,
Land adjacent to 5 Leys Close,
Wroxton,
Banbury,
Oxon, OX15 6QP.

PROJECT
PROPOSED DETACHED DWELLING

DRAWING TITLE
FLOOR PLAN AND ELEVATIONS
AS PROPOSED

SCALE 1:100	DATE 05.09.23
DRAWN BY JUL	APPROVED BY JB
DRAWING NUMBER 22-25-SK3	REV C
© COPYRIGHT RULES APPLY.	

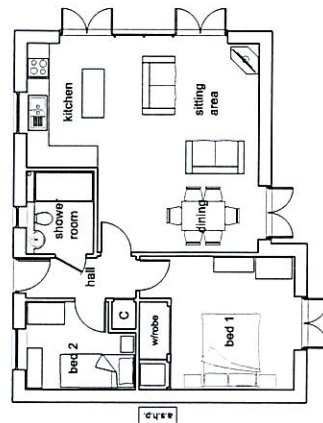

FLOOR PLAN
scale 1:100





A3 sheet size

SCALE 1:100
DRAWN BY JDL
DATE 02 JUNE 23
APPROVED BY JB
REV -
DRAWING NUMBER 22-25-S1
© COPYRIGHT RULES APPLY.

PROJECT PROPOSED ERECTION OF A DETACHED DWELLING
DRAWING TITLE EXISTING SITE PLAN


REV.	DESCRIPTION	DATE

CLIENT / SITE ADDRESS
Mr J Lapper,
5 Leys Close,
Wroxton,
Banbury,
Oxon, OX15 6QP.

creative designs
1 Butts Close, Aynho, Banbury, Oxon, OX17 3AE.
Telephone - 07787 402018

LEGEND

- existing foul sewer
existing private foul drainage
proposed 100mmØ foul sewer
proposed private foul drainage

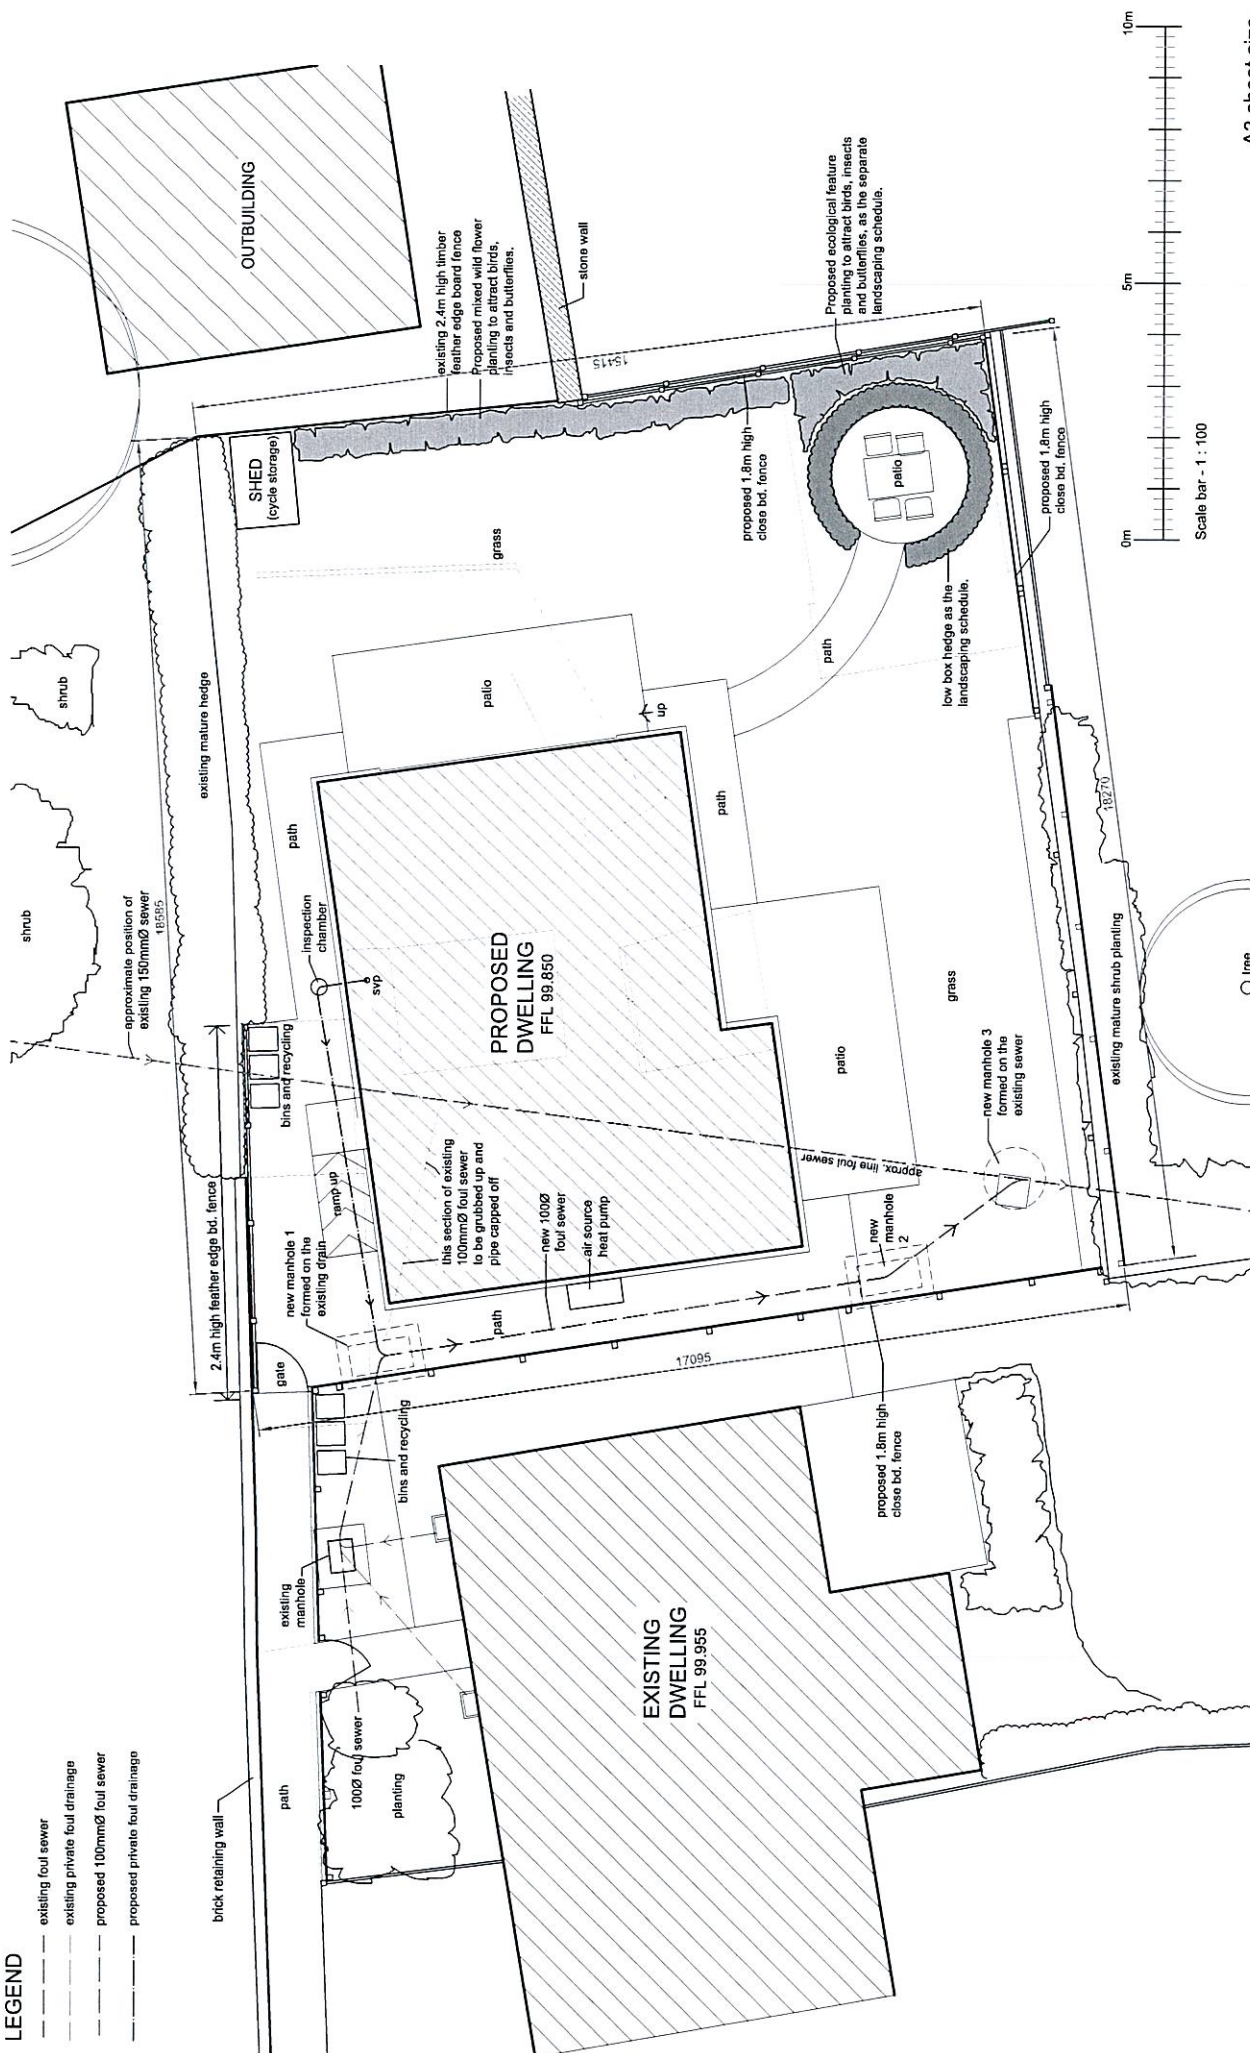

A3 sheet size

CLIENT / SITE ADDRESS

Mr J Lapper,
Land adjacent to 5 Leys Close,
Wroxton,
Banbury,
Oxon, OX15 6QP.



creative designs

1 Butts Close, Aynho, Banbury, Oxon, OX17 3AE.

Telephone - 07787 402018

PROPOSED ERECTION OF A DETACHED DWELLING

DRAWING TITLE

DRAWING TITLE
PROPOSED SITE PLAN

SCALE

DATE _____

DRAWN BY

DRAWN BY

DRAWING NUMBER

22-25-03

© COPYRIGHT RULES APPLY.