


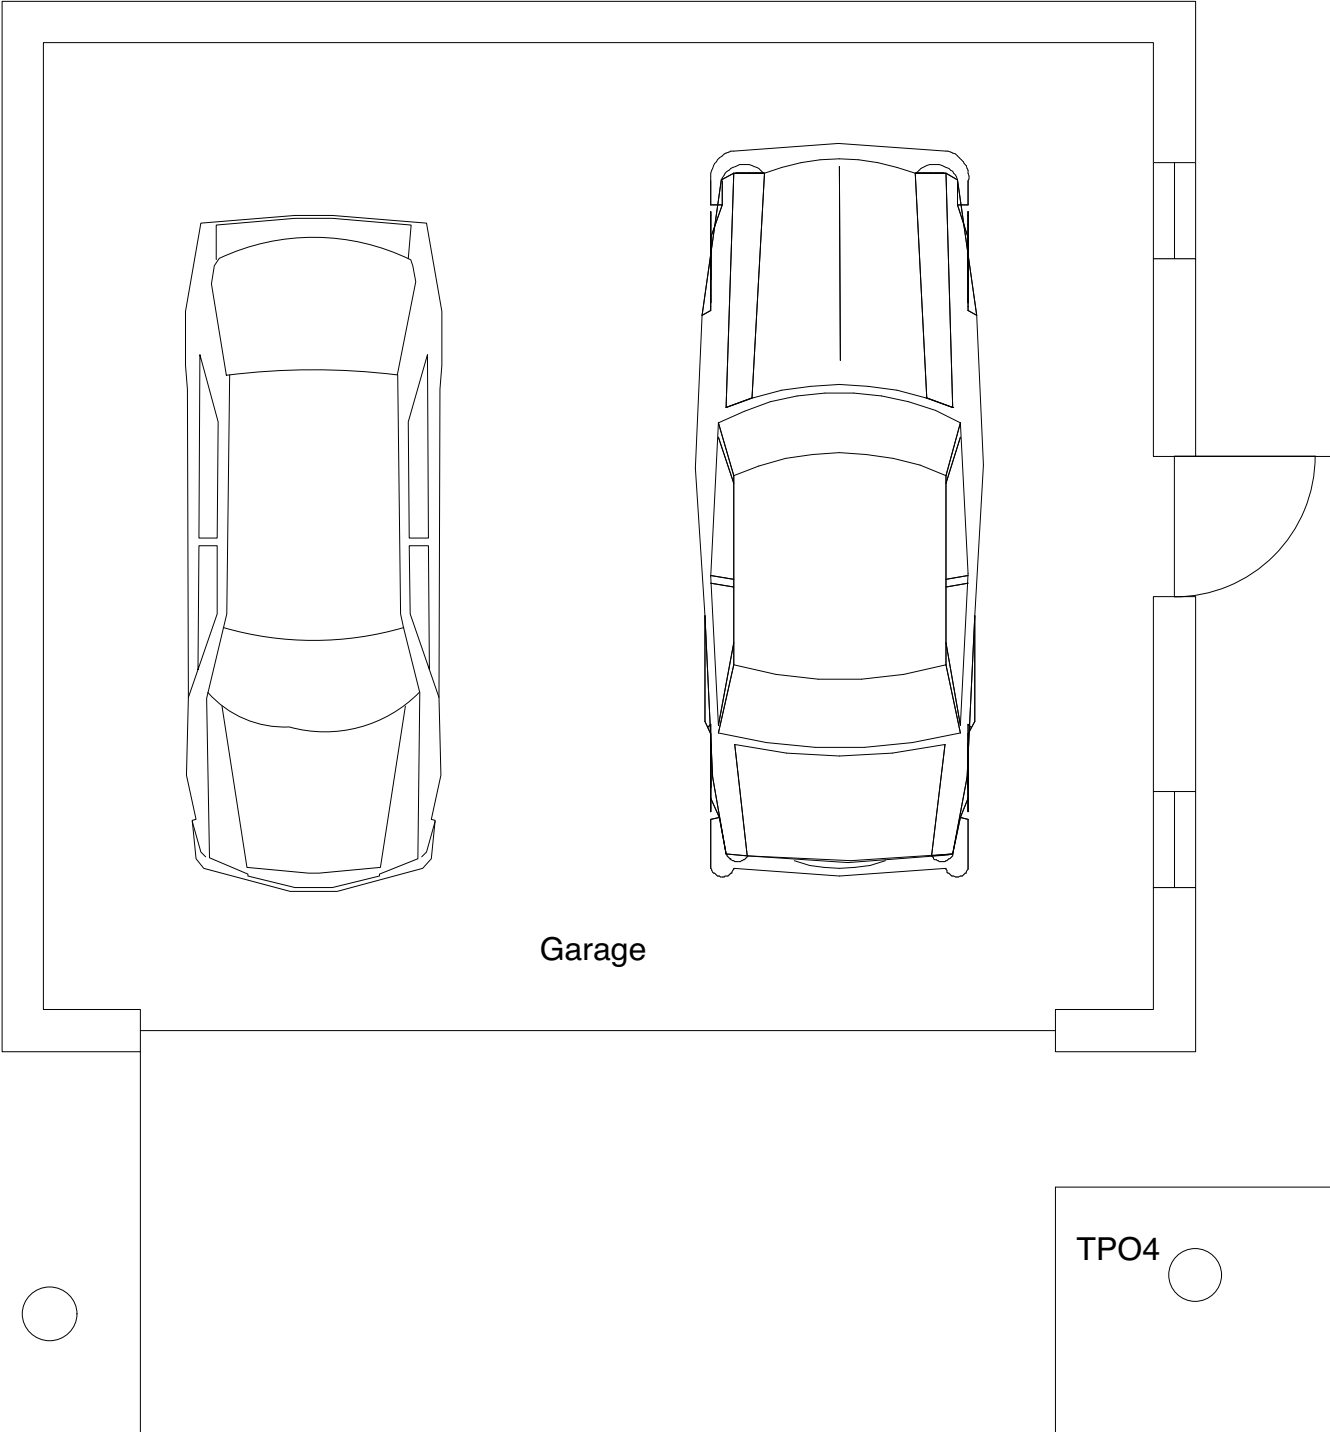

KGH Studios

Brentwood, Essex, CM14 4SS
T|+44(0)7891607497 E|kghestudios@gmail.com
© copyright KGH Studios Ltd

This drawing is prepared solely for design and planning submission purposes. It is not intended or suitable for either Building Regulations or Construction purposes and should not be used for such.

Client

N. Grayston

Project

87 Plaistow Lane, Bromley, BR1 3AR

Status

-

Drawing

Existing Ground Floor Plan

Drawing Number

045 - FP - 002


Revision

Scale

1:50

Page size

A3

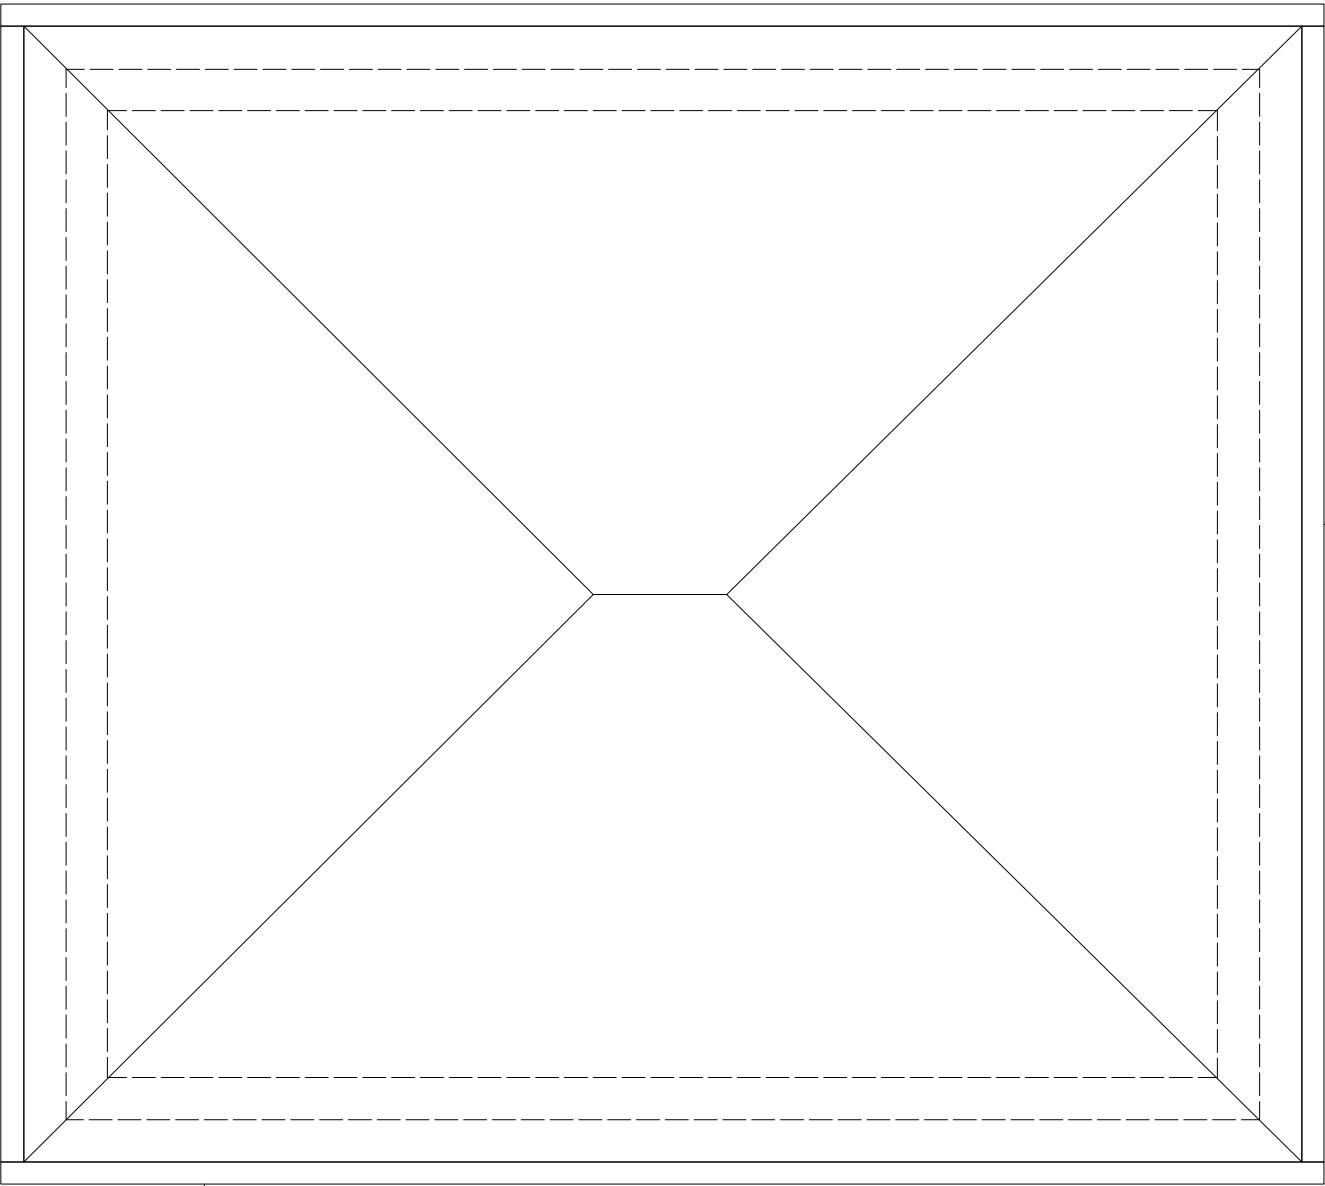

T3



T2



TPO4



KGH Studios

Brentwood, Essex, CM14 4SS
T|+44(0)7891607497 E|kghestudios@gmail.com
© copyright KGH Studios Ltd

This drawing is prepared solely for design and planning submission purposes. It is not intended or suitable for either Building Regulations or Construction purposes and should not be used for such.

Client

N. Grayston

Project

87 Plaistow Lane, Bromley, BR1 3AR

Status

-

Drawing

Existing Roof Plan

Drawing Number

045 - FP - 003



Revision

Scale

1:50

Page size

A3

  

Application Site

KGH Studios

Brentwood, Essex, CM14 4SS
T|+44(0)7891607497 E|kghestudios@gmail.com
© copyright KGH Studios Ltd

This drawing is prepared solely for design and planning submission purposes. It is not intended or suitable for either Building Regulations or Construction purposes and should not be used for such.

Client

N. Grayston

Project

87 Plaistow Lane, Bromley, BR1 3AR

Status

-

Drawing

Existing Front Elevation

Drawing Number

045 - FP - 004


Revision

Scale

1:50

Page size

A3

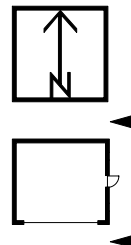

Application Site

KGH Studios

Brentwood, Essex, CM14 4SS
T|+44(0)7891607497 E|kghestudios@gmail.com
© copyright KGH Studios Ltd

This drawing is prepared solely for design and planning submission purposes. It is not intended or suitable for either Building Regulations or Construction purposes and should not be used for such.

Client
N. Grayston

Project
87 Plaistow Lane, Bromley, BR1 3AR

Status
-


Drawing
Existing Side Elevation

Drawing Number
045 - FP - 005

Revision

Scale
1:50

Page size
A3

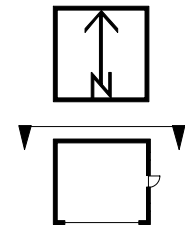

Application Site

KGH Studios

Brentwood, Essex, CM14 4SS
T|+44(0)7891607497 E|kghestudios@gmail.com
© copyright KGH Studios Ltd

This drawing is prepared solely for design and planning submission purposes. It is not intended or suitable for either Building Regulations or Construction purposes and should not be used for such.

Client
N. Grayston

Project
87 Plaistow Lane, Bromley, BR1 3AR

Status
-


Drawing
Existing Rear Elevation

Drawing Number
045 - FP - 006

Revision

Scale
1:50

Page size
A3

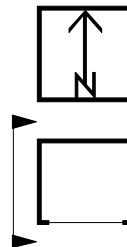

KGH Studios

Brentwood, Essex, CM14 4SS
T|+44(0)7891607497 E|kghestudios@gmail.com
© copyright KGH Studios Ltd

This drawing is prepared solely for design and planning submission purposes. It is not intended or suitable for either Building Regulations or Construction purposes and should not be used for such.

Client

N. Grayston

Project

87 Plaistow Lane, Bromley, BR1 3AR

Status

-

Drawing

Existing Side Elevation 2

Drawing Number

045 - FP - 007



Revision

Scale

1:50

Page size

A3

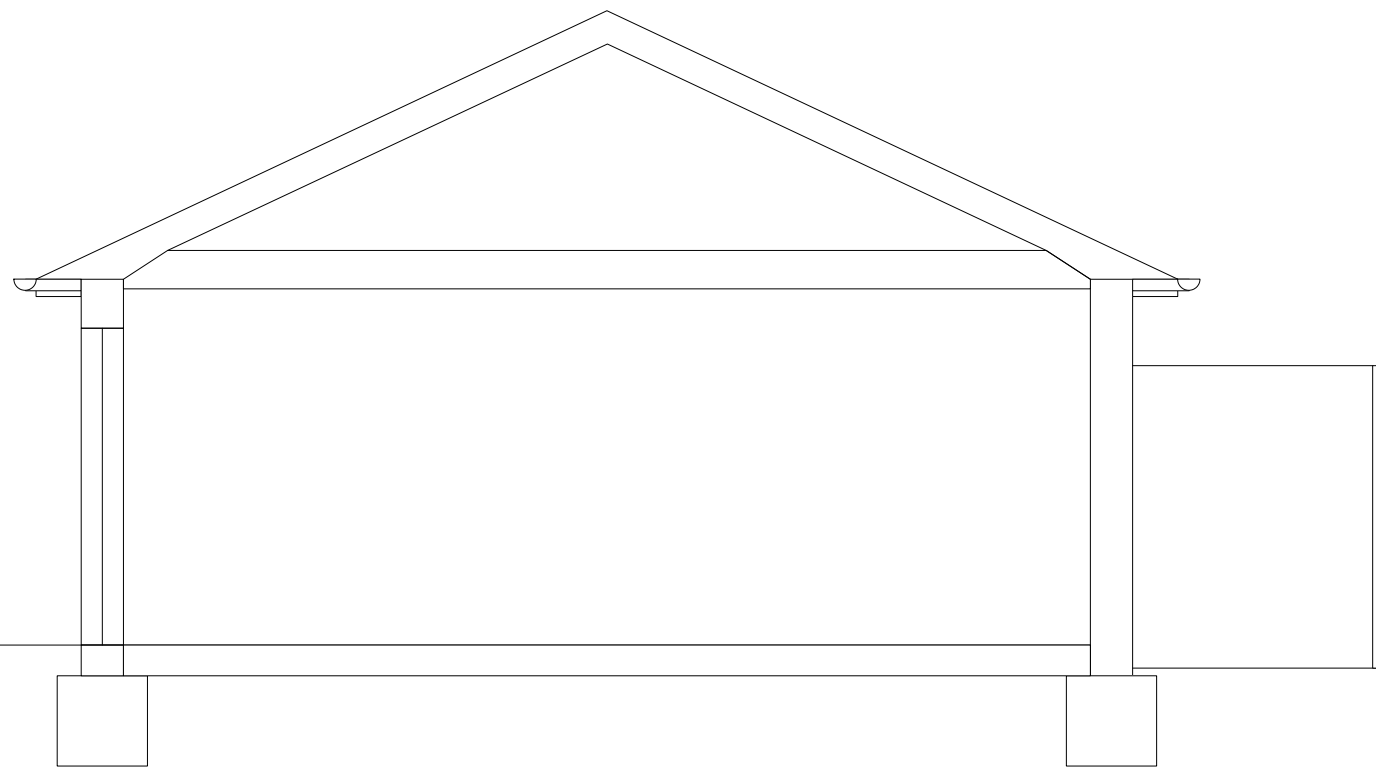 

KGH Studios

Brentwood, Essex, CM14 4SS
T|+44(0)7891607497 E|kghestudios@gmail.com
© copyright KGH Studios Ltd

This drawing is prepared solely for design and planning submission purposes. It is not intended or suitable for either Building Regulations or Construction purposes and should not be used for such.

Client

N. Grayston

Project

87 Plaistow Lane, Bromley, BR1 3AR

Status

-

Drawing

Existing Section AA

Drawing Number

045 - FP - 008

Revision


Scale

1:50

Page size

A3

0 0.5 1 1.5 2 2.5
SCALE 1:50

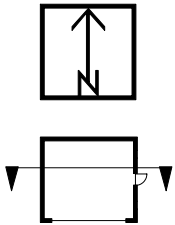

KGH Studios

Brentwood, Essex, CM14 4SS
T|+44(0)7891607497 E|kghestudios@gmail.com
© copyright KGH Studios Ltd

This drawing is prepared solely for design and planning submission purposes. It is not intended or suitable for either Building Regulations or Construction purposes and should not be used for such.

Client
N. Grayston

Project
87 Plaistow Lane, Bromley, BR1 3AR

Status
-

Drawing
Existing Section BB

Drawing Number	Revision	Scale	Page size
045 - FP - 009		1:50	A3